

**ITEM 51.            PARKING – TEMPORARY BUS ZONE – MISSENDEN ROAD  
                         CAMPERDOWN**

**TRIM RECORD NO:    2015/575058**

**RECOMMENDATION**

It is recommended that the Committee endorse the temporary reallocation of parking on the eastern side of Missenden Road, Camperdown, between the points 277 metres and 327 metres (eight car spaces) south of Parramatta Road as “Bus Zone” on the 16 January 2016, subject to the following conditions:

- (A) All costs associated with the temporary parking change are to be borne by the Applicant.
- (B) The Applicant must notify adjacent properties and affected stakeholders at least seven days prior to the implementation of the temporary Bus Zone.

**DECISION**

**BACKGROUND**

Event Services International has requested consideration for a temporary Bus Zone outside St John’s College on Missenden Road to facilitate shuttle bus services between Central Station and the “So Frenchy So Chic in the Park” Event.

**COMMENTS**

The kerb space outside the Missenden Road frontage of St John’s College is currently signposted as “2P Ticket 8am-6pm Mon-Fri / 4P Ticket 6pm-10pm Mon-Fri 8am-10pm Sat-Sun & Public Holidays”.

The “So Frenchy So Chic in the Park” is a cultural event to be held at St John’s College Oval in Camperdown on Saturday 16 January 2016. It is anticipated that 5,000 people will attend this event.

The event organiser has arranged four buses to continuously shuttle patrons leaving the event to Central Station between 6pm and 11pm.

An on-site investigation has revealed that the existing Bus Stop adjacent to St John’s College is 13.5 metres long and as such can only stand one bus at a time.

To minimise the impact on normal bus services along this route, it is recommended that a temporary 50 metre standalone Bus Zone be introduced in anticipation of a high turnover of shuttle buses for this event.

**CONSULTATION**

The Applicant must notify adjacent properties and affected stakeholders at least seven days prior to the implementation of the temporary Bus Zone.



**FINANCIAL**

All costs associated with the temporary parking change will be borne by the Applicant.

**ATTACHMENTS**

Parking – Temporary Bus Zone – Missenden Road Camperdown

Clement Lim, Senior Traffic Engineer

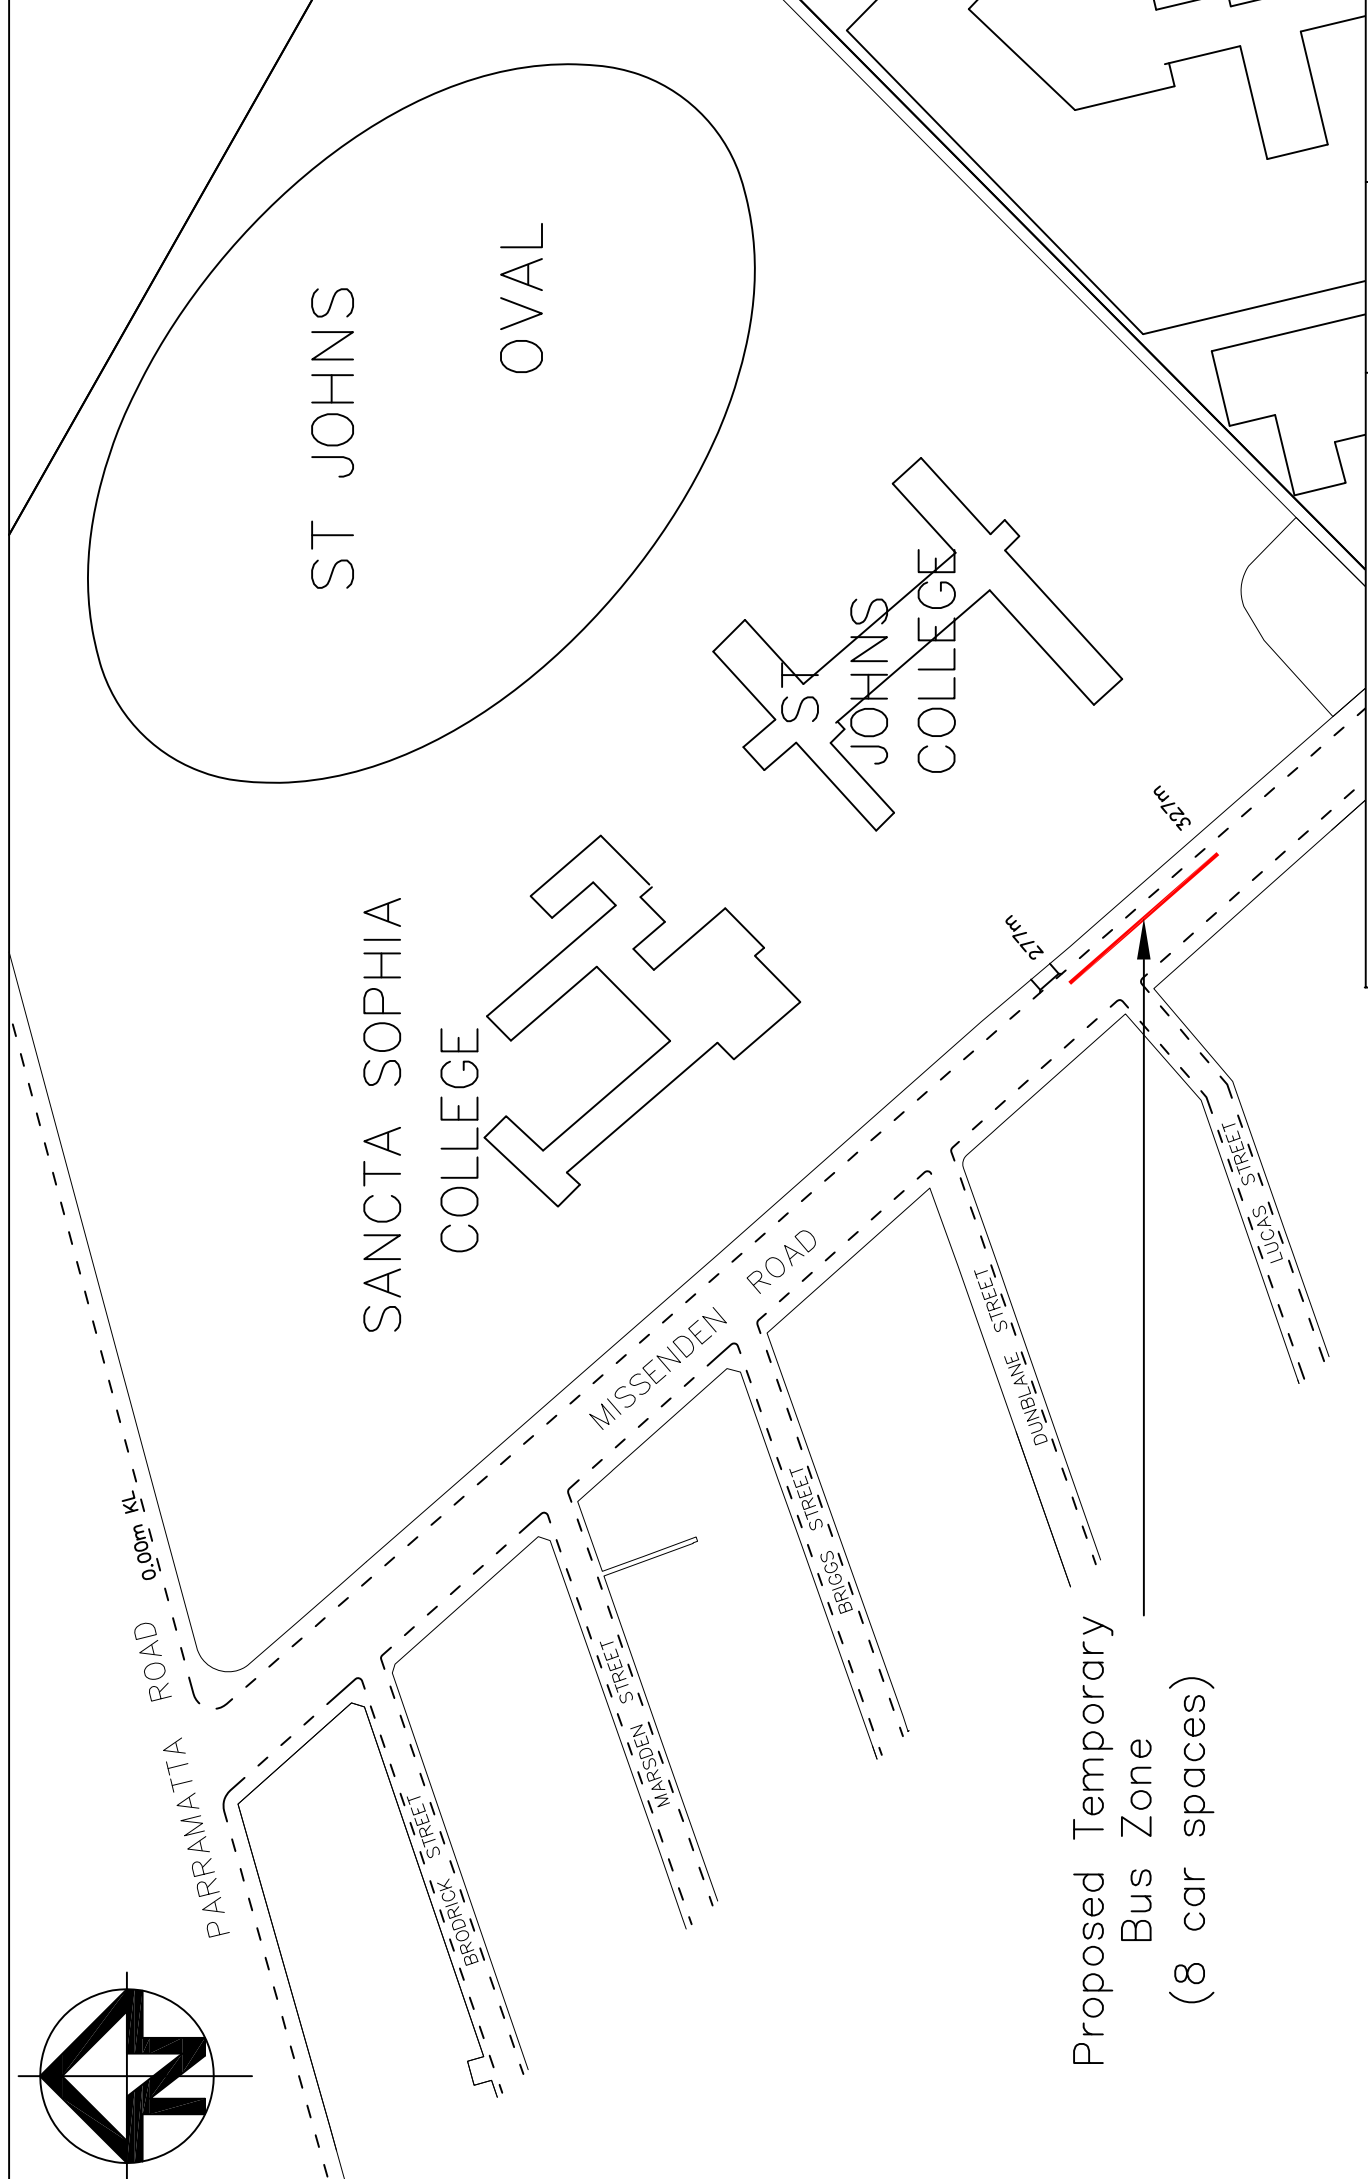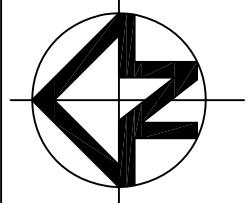

Proposed Temporary  
Bus Zone  
(8 car spaces)

PROPOSED TEMPORARY BUS ZONE MISSENDEN RD CAMPERDOWN		SCALE: NTS	DATE: 11/2015
		MissendedRd_TempBusZone	

