

**ITEM 33. PARKING – PERIOD PARKING – ROSEBERY AND PRIMROSE
AVENUES ROSEBERY**

TRIM RECORD NO: 2016/022627

RECOMMENDATION

It is recommended that the Committee endorse the following reallocation of parking:

- (A) Western side of Rosebery Avenue between the points 98.4 metres and 114 metres (three car parking spaces) north of Morley Avenue, Rosebery as “2P 8am – 8pm Mon – Fri”;
- (B) Eastern side of Primrose Avenue between the points 88.8 metres and 114 metres (four car spaces) north of Morley Street , Rosebery as “2P 8am – 8pm Mon – Fri”.

VOTING MEMBERS FOR THIS ITEM

<i>Voting Members</i>	<i>Support</i>	<i>Object</i>
City of Sydney		
Roads and Maritime Services		
NSW Police – Redfern LAC		
Representative for the Member for Heffron		

DECISION

BACKGROUND

Development Consent for property at 23 – 25 Rosebery Avenue, Rosebery requires all traffic and parking changes on the street frontages to the Committee for consideration.

COMMENTS

The kerb space along the frontage of the development along Rosebery Avenue is currently unrestricted.

The frontage of the development along Primrose Avenue is currently “1P 8.30am – 5pm Mon – Fri”. The parking changes are proposed to allow more efficient use of the kerb space and to align the parking controls as recommended in the City’s Neighbourhood Parking Policy.

CONSULTATION

The City consulted local residents and businesses in the area. There were 78 letters sent out with no responses supporting or opposing the proposal.


FINANCIAL

All cost associated with the proposal will be borne by the Developer.

ATTACHMENTS

Parking - I - Parking - Period Parking - Rosebery and Primrose Avenues Rosebery


Ganesh Vengadasalam – Engineering Traffic Officer

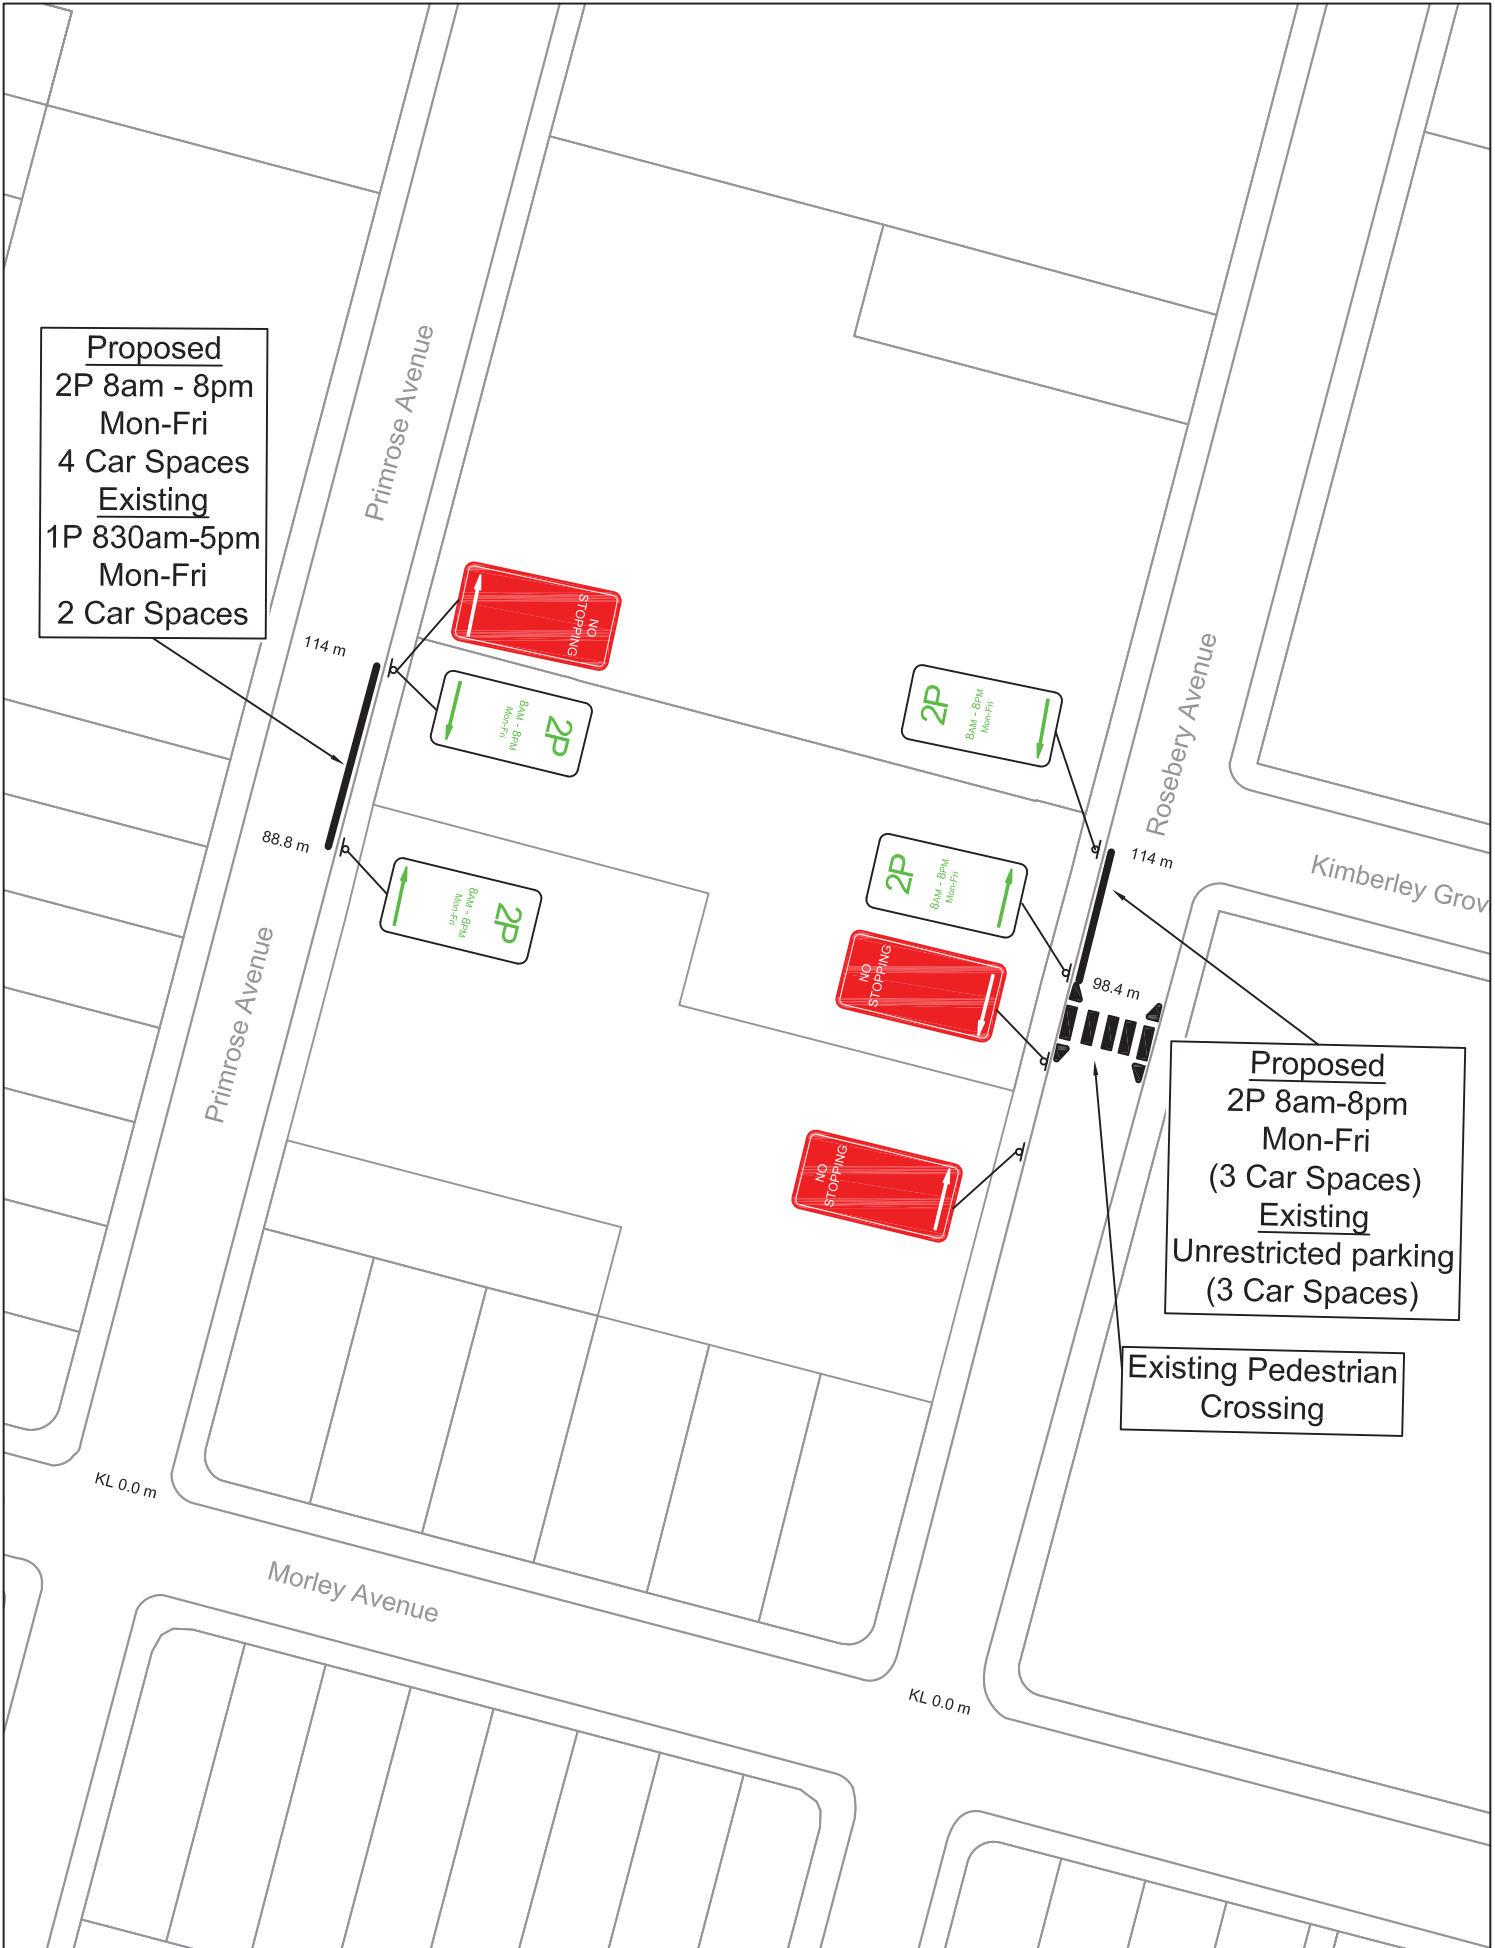

Proposed
 2P 8am - 8pm
 Mon-Fri
 4 Car Spaces
Existing
 1P 830am-5pm
 Mon-Fri
 2 Car Spaces

Proposed
 2P 8am-8pm
 Mon-Fri
 (3 Car Spaces)
Existing
 Unrestricted parking
 (3 Car Spaces)

Existing Pedestrian
 Crossing

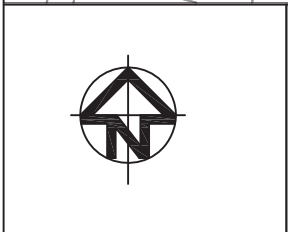

**Proposed Parking
 Changes**
 Primrose Avenue and
 Rosebery Avenue,
 Roseberry

Scale:1:1000 @ A4
 Drawn by: GV
 January 2016

