

**ITEM 41. OTHER AUTHORITIES – NO STOPPING – HAROLD PARK SHARED  
ZONE**

**TRIM RECORD NO: 2016/219914**

**RECOMMENDATION**

It is recommended that the Committee endorse the allocation of parking on both sides of the privately-owned Harold Park Shared Zone as “No Stopping”.

**VOTING MEMBERS FOR THIS ITEM**

<i>Voting Members</i>	<i>Support</i>	<i>Object</i>
City of Sydney		
Roads and Maritime Services		
NSW Police – Leichhardt LAC		
Representative for the Member for Balmain		

**DECISION**

**BACKGROUND**

Mirvac has requested consideration of a “No Stopping” restriction on both sides of the privately-owned Harold Park Shared Zone.

**COMMENTS**

As part of the redevelopment of Harold Park, Mirvac have built a Shared Zone, linking the northern end of Ross Street with the Tram Shed Car Park.

The Shared Zone is built on private property and is owned and managed by Mirvac.

Roads and Maritime Services (RMS) approved the privately-owned Shared Zone on 27 April 2016.

To deter on-street parking within the privately-owned Shared Zone, it is proposed to install a “No Stopping” restriction along both sides of the street.

**CONSULTATION**

Given the Shared Zone, and proposed “No Stopping” restriction, is located on private property, the City did not consult local residents and businesses on this proposal.


**FINANCIAL**

All costs associated with the proposal, including on-going maintenance, will be borne by Mirvac.

**ATTACHMENTS**

Other Authorities – No Stopping – Harold Park Shared Zone

Van Le, Traffic Manager – North

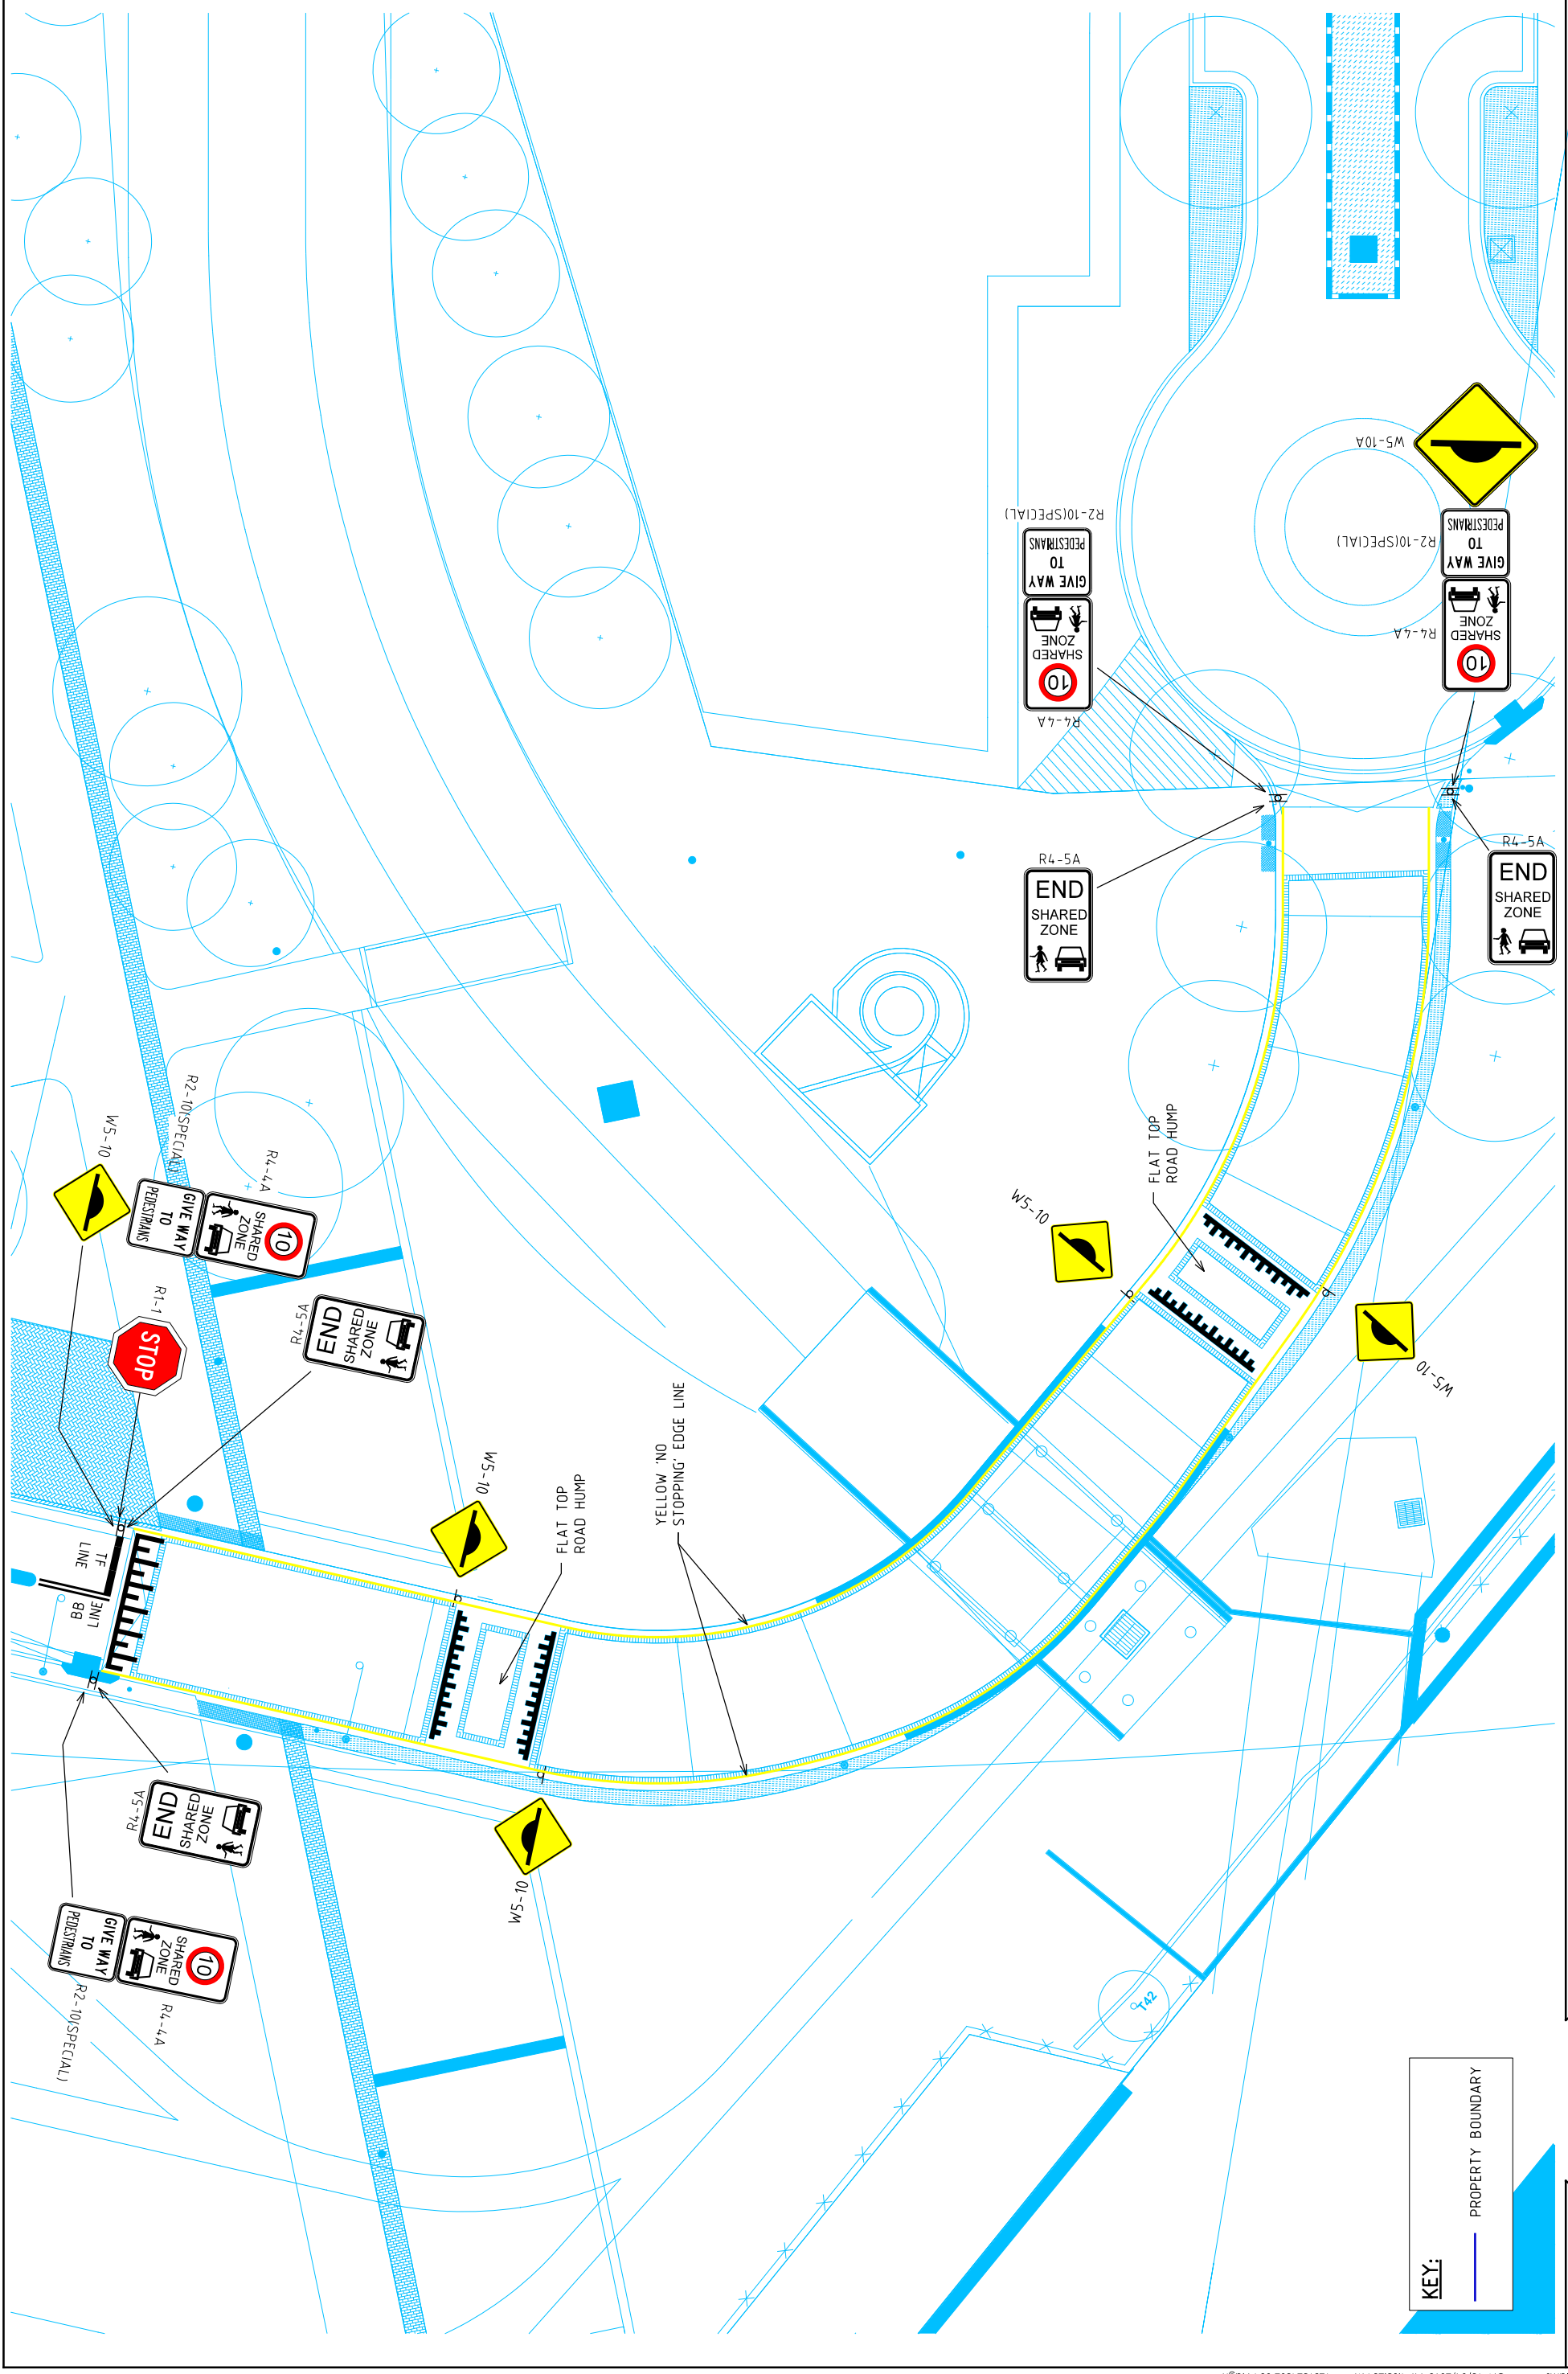

DATE: 13.04.2016  
 SCALE: 1:250@A3

APPROVED: KH  
 DRAWING NO. 12S1324302-06-01-P9

HAROLD PARK TRAMSHED  
 PROPOSED SIGNAGE AND LINEMARKING PLAN

DATE: 13.04.2016  
 SCALE: 1:250@A3

APPROVED: KH  
 DRAWING NO. 12S1324302-06-01-P9

SHEET: 01 OF 01

SIGNAGE TO BE INSTALLED ON CITY OF SYDNEY STANDARD P1 POST. REFER TO P1 AND P2 POST DETAILS AND GRAPHICS SETOUT PLAN REV 2 FOR SPECIFICATION OF P1 POST CONTAINED IN TECHNICAL MANUAL - DRAWINGS GENERAL SIGN FORM AND GRAPHIC SETOUT CITY OF SYDNEY PARK SIGNAGE ISSUE 3 OCTOBER 2011. POST TO BE POWDER COATED CHARCOAL MET PEARL.

PRELIMINARY PLAN  
 FOR INFORMATION PURPOSES ONLY  
 SUBJECT TO NOTIFICATION

Melbourne 03 9861 9600  
 Sydney 8228 1800  
 Brisbane 07 3113 8000  
 Canberra 02 6243 9400  
 Adelaide 08 8334 9600

GTA consultants  
 www.gta.com.au

KEY:  
 — PROPERTY BOUNDARY

PLOTTED BY: Kane Williams  
 ON 13/04/2016 AT 4:08:25 PM  
 12S1324302-06-P9.dgn

