

**ITEM 9. MOBILE CRANE – TEMPORARY ROAD CLOSURES – AMELIA
STREET WATERLOO**

TRIM RECORD NO: 2016/446084

RECOMMENDATION

It is recommended that the Committee endorse the temporary road closure of Amelia Street, between Lachlan and Murray Streets, Waterloo, on Saturday 25 March 2017 from 6am to 6pm, subject to the following conditions:

- (A) The Applicant must comply with the temporary road closure conditions as mentioned in Schedule C of this Agenda.
- (B) The Applicant must comply with any other conditions imposed by City's Construction Regulation Unit.
- (C) The Applicant has indicated the Saturday 22 April 2017 as an alternative date for the above work as a contingency for inclement weather.
- (D) The Applicant must contact the Redfern Police to obtain a separate police permit and to discuss deployment of user pay police for the road closure.
- (E) The Applicant is to obtain a Road Occupancy Licence from the Transport Management Centre prior to commencement of works.
- (F) The Applicant must provide a telephone number of the supervisor responsible for the proposed closure and include contact details in the notification letters to be distributed to affected stakeholders.

VOTING MEMBERS FOR THIS ITEM

<i>Voting Members</i>	<i>Support</i>	<i>Object</i>
City of Sydney		
Roads and Maritime Services		
NSW Police – Redfern LAC		
Representative for the Member for Heffron		

DECISION

BACKGROUND

J+CG Constructions Pty Ltd has applied for the temporary closure of Amelia Street, between Lachlan and Murray Streets, Waterloo, on Saturday 25 March 2017 from 6am to 6pm.

COMMENTS

The proposed temporary road closure is required to allow a mobile crane to be used to install a tower crane on the frontage of 2-14 Amelia Street.

The Applicant has provided a site-specific Traffic Control Plan that includes details of barricades, signs, flagmen and other traffic devices to implement the proposed road closure.

There are currently no other approved temporary road closures proposed to take place on the same day in close proximity of this closure.

The temporary road closure will not affect any other properties, as local access will be provided at all times and alternative access routes are available nearby.

A Traffic Management Plan (TMP) for the temporary road closure was approved by Roads and Maritime Services (RMS).

CONSULTATION

The Applicant will be required to notify affected stakeholders as stipulated in Schedule C.

FINANCIAL

All costs associated with the proposed closure will be borne by the Applicant.


ATTACHMENTS

Mobile Crane – Temporary Road Closures – Amelia Street Waterloo

Ajay Nayyar, Traffic Works Coordinator



Gadigal Ave

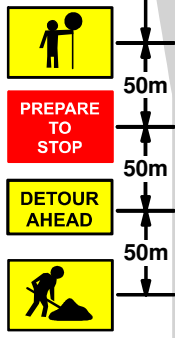

50m

KEEP KEEP

CLEAR CLEAR

Lachlan St



Authorised Traffic Controllers will provide a Road Closure Situation to maintain traffic and ensure the safety of pedestrians.


The Semi Trailers will reverse into Amelia St from Lachlan St and then drive out in a forward direction.

Detour route is on TCP 1504-1

www.invarion.com

Legend

- Cone
- semi trailer
- Mobile Crane
- traffic controller

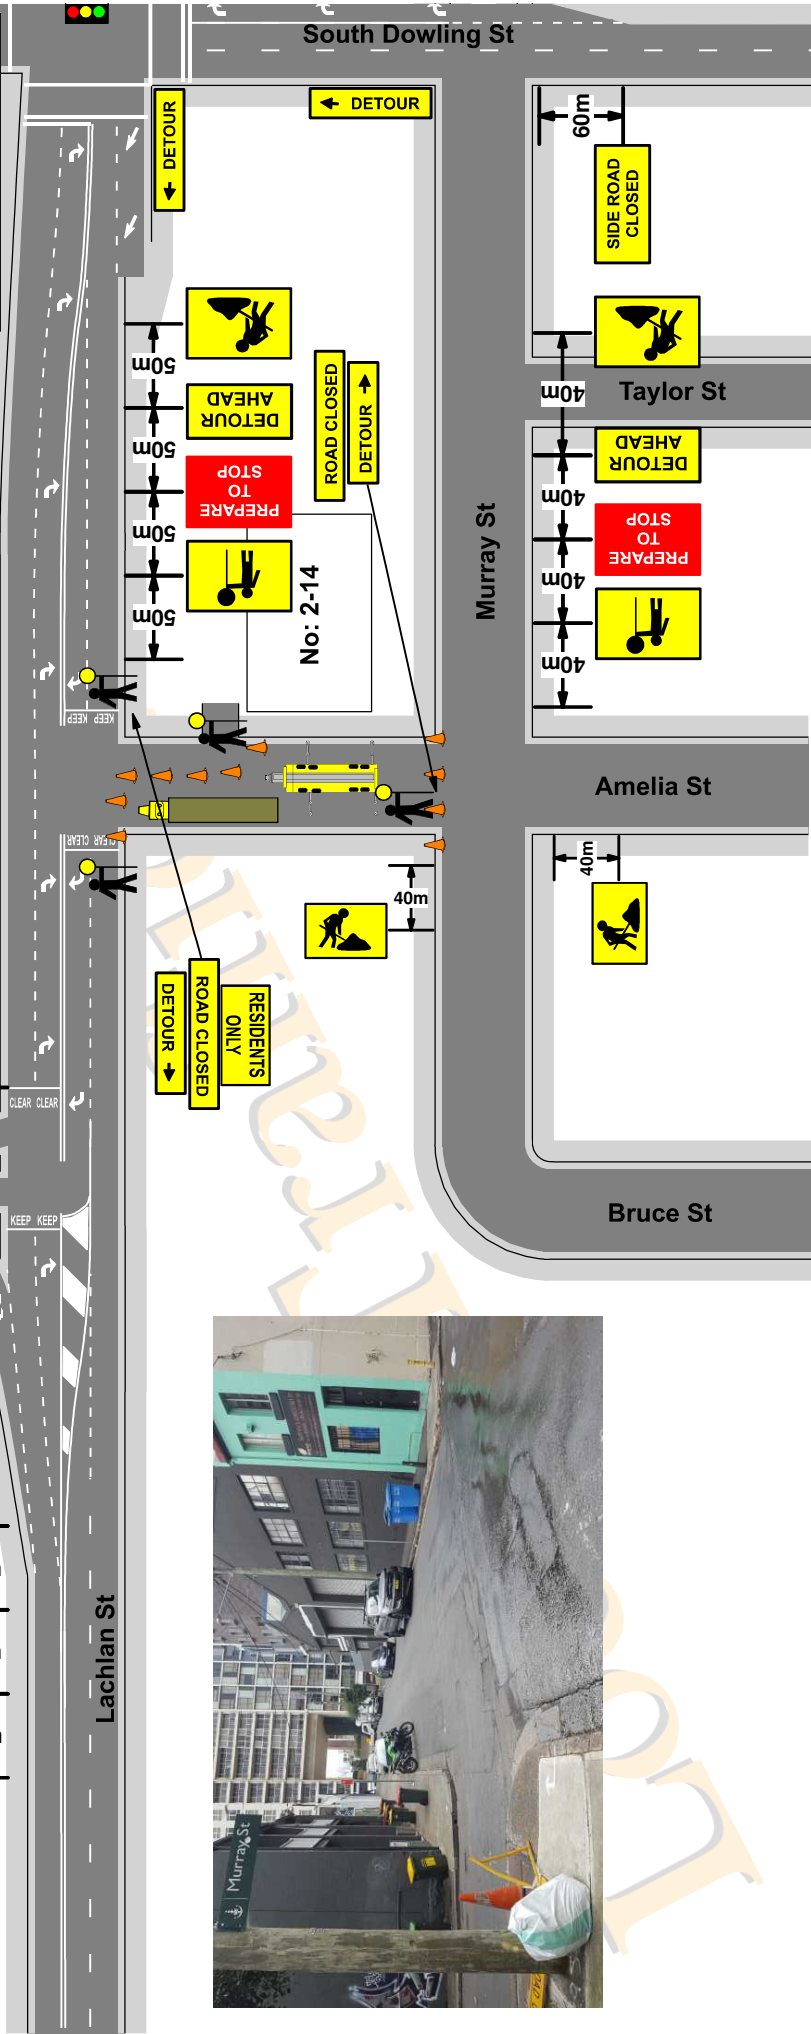


Local Traffic Services	Client		Date	Plan No:	Speed of traffic Km/h	Traffic controller at beginning of taper	Lateral Shift Taper	Merge Taper	
	Cosmo Cranes	02/08/16							
Plan Drawn By	Location Of Work		UBD REF	Type Of Closure	66-75	N/A	70	60	175
Danny Betts	2-14 Amelia St	15 M15							
0402 746 408	WATERLOO		On Site Contact	Road Closure	76-85	N/A	90	130	145
9603 8886									
					Greater	N/A	110	180	

* Local Traffic Services (LTS), accepts no liability for the implementation or execution of this TCP unless undertaken by Authorised (LTS) personnel * All Traffic Control plans are copyright / Property of (LTS) & are not transferable unless Authorised by (LTS).
 * This plan remains the property of (LTS). * This TCP is not to scale. * This TCP Complies with Australian Standards 1742-3 and the RTA Traffic Control at Work Sites Manual.



Detour Route

www.invarion.com

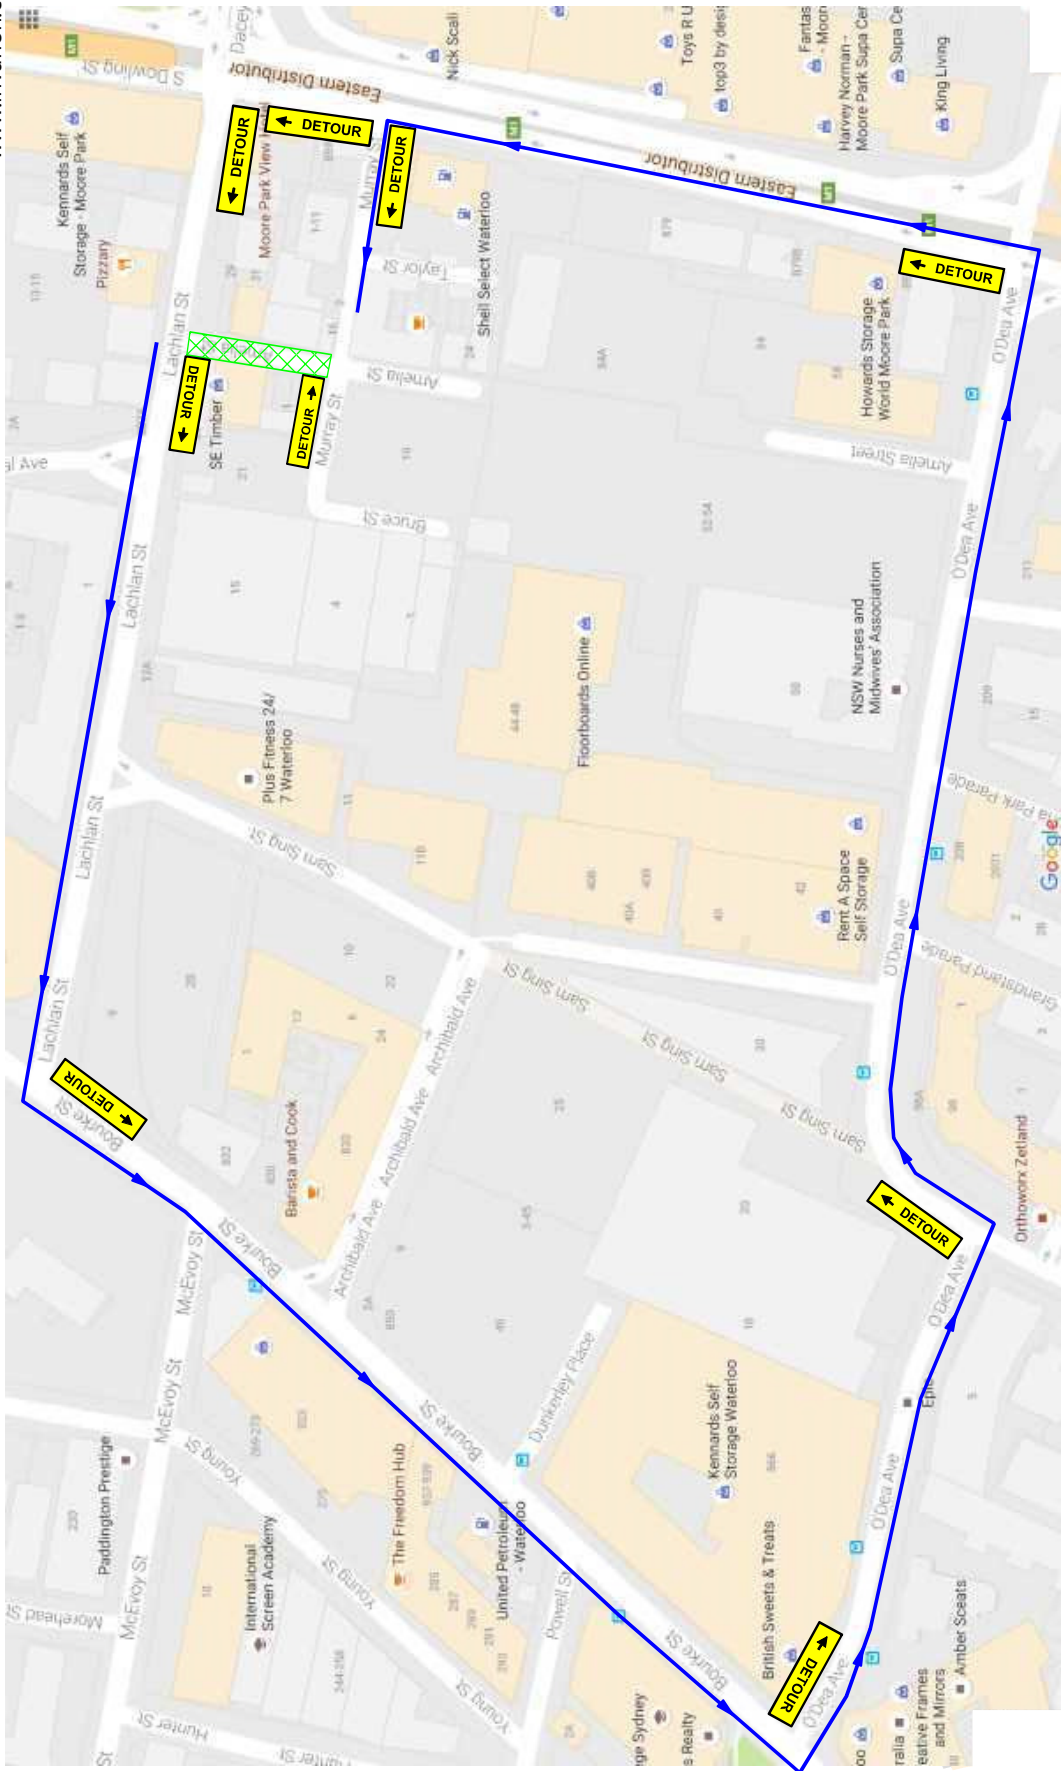

Local Traffic Services Plan Drawn By Danny Betts 0402 746 408 9603 8886	 DANIEL BETTS State Code: 12/10/2018 <small>This card is not a proof of identity.</small>	Client Cosmo Cranes Location Of Work 2-14 Amelia St WATERLOO	Date 02/08/16 UBD REF 15 M15	Plan No: 1504-1 Type Of Closure Detour Route On Site Contact John Handley 0416 222 974	Speed of traffic Km/h 45 46-55 56-65 66-75 76-85 86-105 Greater 105	Traffic controller at beginning of taper 15 15 30 N/A N/A N/A N/A	Lateral Shift Taper 0 15 30 70 60 90 100 110	Merge Taper 15 30 60 115 130 145 160 180	

* Local Traffic Services (LTS), accepts no liability for the implementation or execution of this TCP unless undertaken by Authorised (LTS) personnel. * All Traffic Control plans are copyright / Property of (LTS) & are not transferable unless Authorised by (LTS). * This plan remains the property of (LTS). * This TCP is not to scale. * This TCP Complies with Australian Standards 1742-3 and the RTA Traffic Control at Work Sites Manual.