

**ITEM 19. MOBILE CRANES – TEMPORARY ROAD CLOSURES – SEYMOUR
PLACE PADDINGTON**

TRIM RECORD NO: 2016/565917

RECOMMENDATION

It is recommended that the Committee endorse the temporary road closure of Seymour Place, between South Dowling and Selwyn Streets, Paddington, on 25 January, 23 February, 23 March, 20 April, 18 May, 15 June, 13 July, 10 August, 7 September, 5 October, 2 November, 30 November and 28 December 2017, from 10am to 1pm, subject to the following conditions:

- (A) The Applicant must comply with the temporary road closure conditions as mentioned in Schedule C of this Agenda.
- (B) The Applicant must comply with any other conditions imposed by City's Construction Regulation Unit.
- (C) The Applicant must contact Surry Hills Police to obtain a separate police permit and to discuss deployment of user pay police for the road closures.
- (D) The Applicant is to obtain a Road Occupancy Licence from the Transport Management Centre prior to commencement of works.
- (E) The Applicant must notify the Transport Management Centre prior to commencement of work.
- (F) The Applicant must provide a telephone number of the supervisor responsible for the proposed closures and include contact details in the notification letters to be distributed to affected stakeholders.

VOTING MEMBERS FOR THIS ITEM

<i>Voting Members</i>	<i>Support</i>	<i>Object</i>
City of Sydney		
Roads and Maritime Services		
NSW Police – Surry Hills LAC		
Representative for the Member for Sydney		

DECISION

BACKGROUND

Adams Traffic Management Pty Ltd has applied for the temporary road closure of Seymour Place, between South Dowling and Selwyn Streets, Paddington, on 25 January, 23 February, 23 March, 20 April, 18 May, 15 June, 13 July, 10 August, 7 September, 5 October, 2 November, 30 November and 28 December 2017, from 10am to 1pm.

COMMENTS

The proposed temporary road closures are required to allow a mobile crane to replace and/or maintain an existing advertising sign at 378 South Dowling Street, Paddington.

These monthly closures have previously occurred in 2014, 2015 and 2016.

The Applicant has provided a site-specific Traffic Control Plan that includes details of barricades, signs, flagmen and other traffic devices to implement the proposed road closures.

There are currently no other approved temporary road closures proposed to take place on the same day in close proximity of these closures.

The temporary road closures will not affect any other properties, as local access will be provided at all times and alternative access routes are available nearby.

A Traffic Management Plan (TMP) for the temporary road closure was approved by Roads and Maritime Services (RMS) on 6 December 2016.

CONSULTATION

The Applicant will be required to notify affected stakeholders as stipulated in Schedule C.


FINANCIAL

All costs associated with the proposed closures will be borne by the Applicant.

ATTACHMENTS

Mobile Cranes – Temporary Road Closures – Seymour Place Paddington

Ajay Nayyar, Traffic Works Coordinator

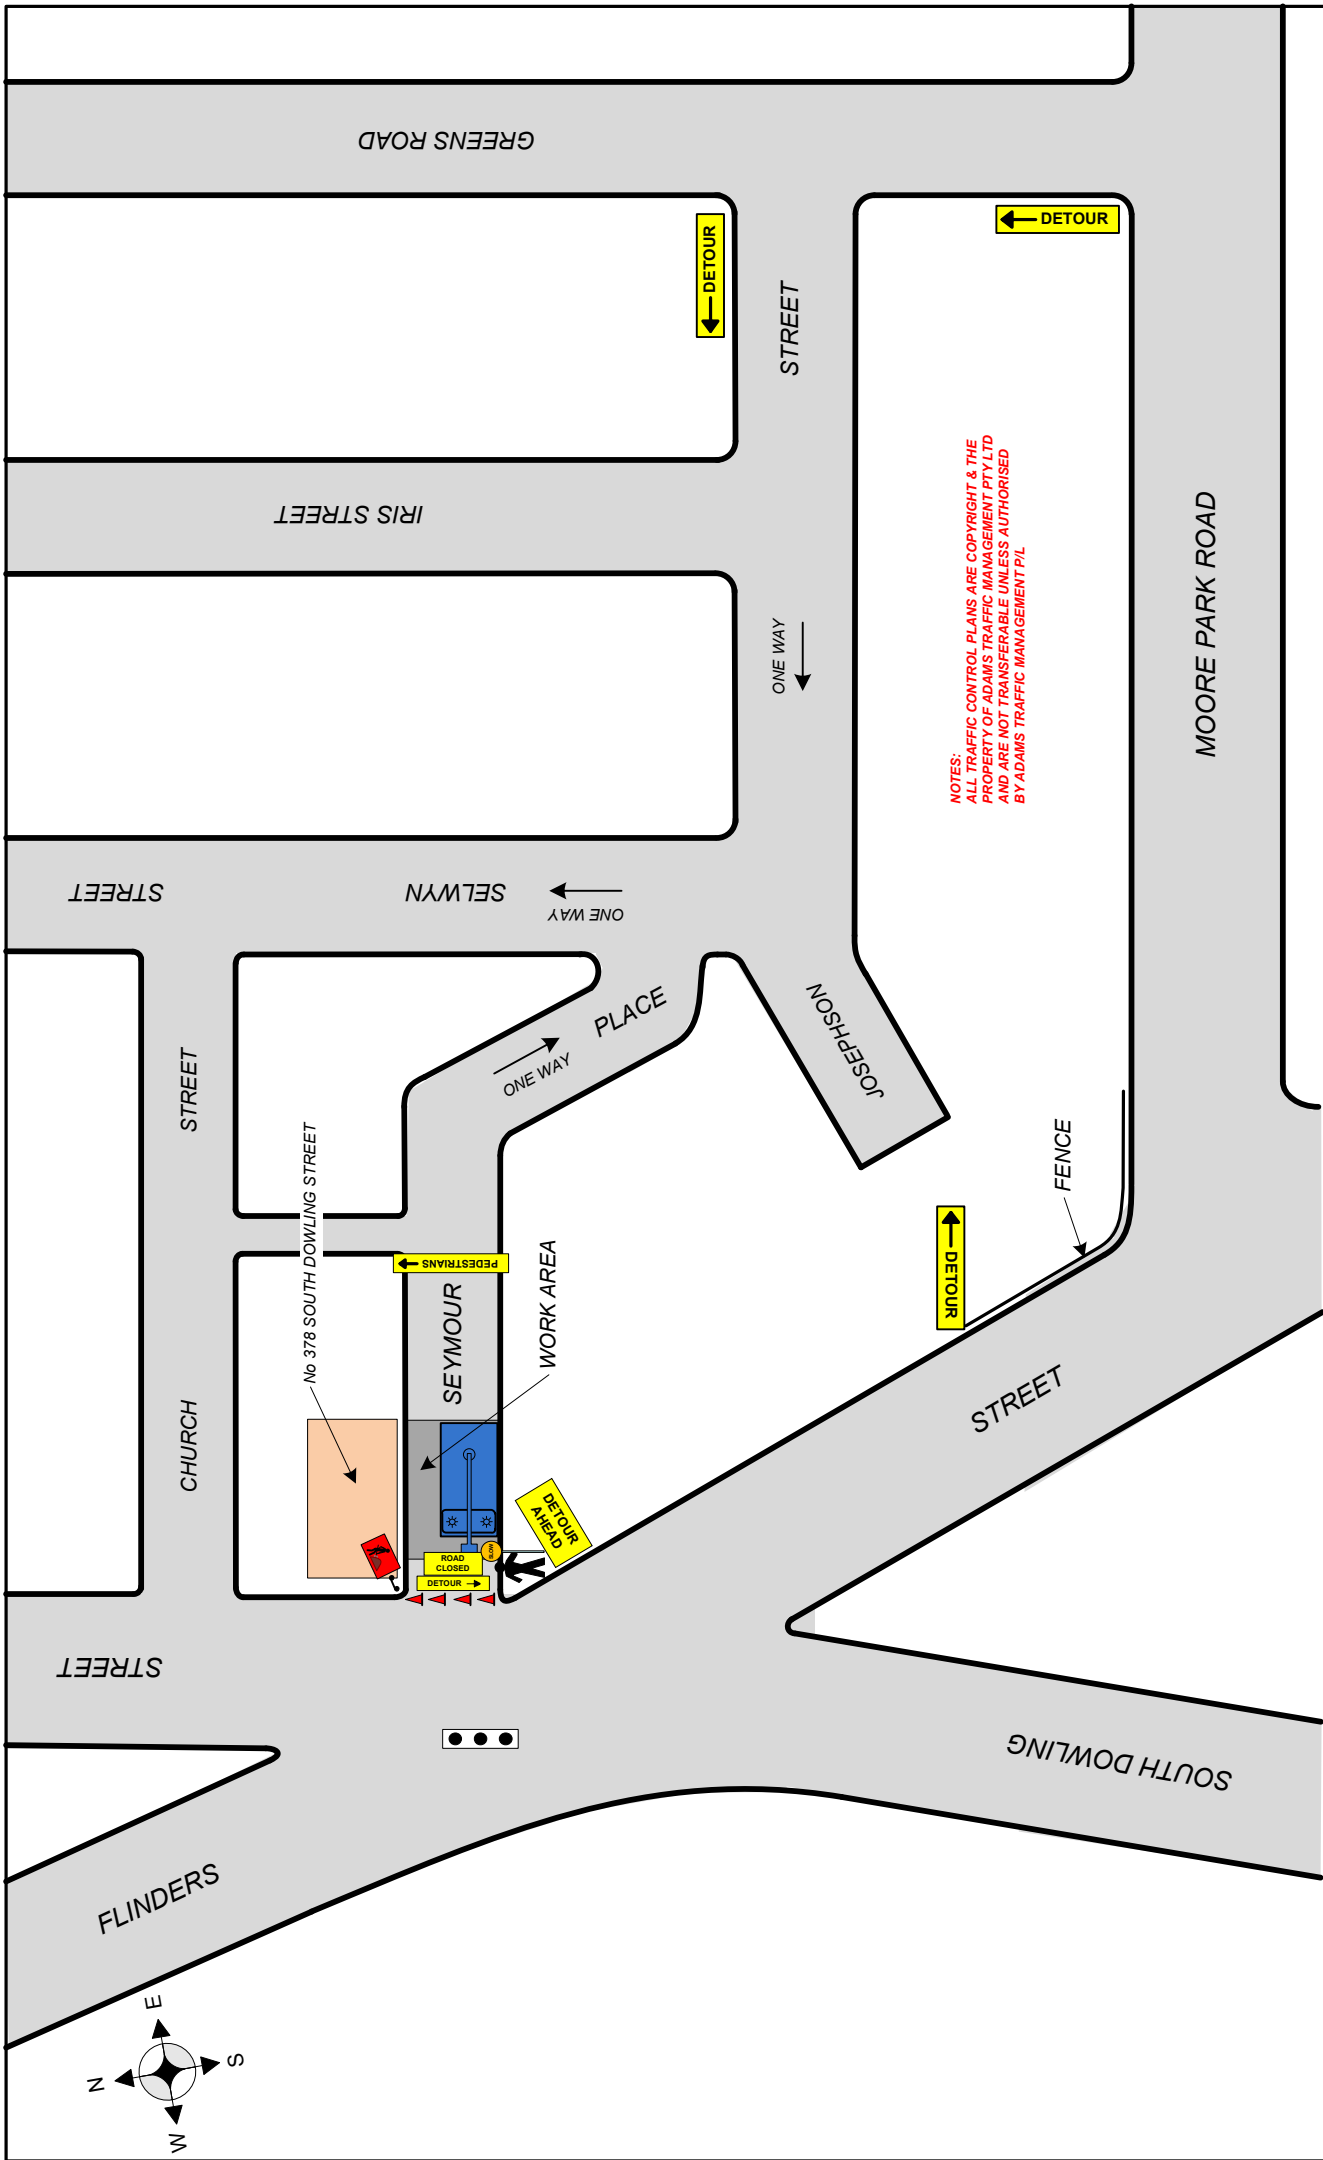

NOTES:
ALL TRAFFIC CONTROL PLANS ARE COPYRIGHT & THE
PROPERTY OF ADAMS TRAFFIC MANAGEMENT PTY LTD
AND ARE NOT TRANSFERABLE UNLESS AUTHORISED
BY ADAMS TRAFFIC MANAGEMENT P/L

	ADAMS TRAFFIC MANAGEMENT P/L Ph: 9659 4655 Mob: 0415 475 742 Fax: 9899 3304 Email: info@adamstraffic.com.au 13/7 HOYLE AVENUE CASTLE HILL		ULTIMATE SIGNS SEYMOUR PLACE PADDINGTON		Client:
	Client:		Log:		Client:
Approach Speeds = up to 60KM Day/Night - Class 1 Signs to be used All Personnel to wear Hi Vis Clothing, Cone Spacing 5M in Taper Vehicles to park within the worksite RMS certified Traffic Controllers to be employed		NOTE: Distances between signs to be equal to posted speed limit in metres		NOTE: This traffic control plan is drawn to AS 1742.3 and the RMS worksite manual for traffic control at work sites and is to be implemented as such. This TCP can be altered on site, & must be dated & signed by an RMS accredited person, who then becomes responsible for the implementation of the changed TCP.	Drawn by: E.P. Gasser RMS No: 2243016735 Exp Date: 2009/2017 Signed by:  Date: 8/11/16
NOT TO SCALE		UBD Ref	TCP No	256 H1	195

