

**ITEM 11. MOBILE CRANES – TEMPORARY ROAD CLOSURES –
CASTLEREAGH STREET SYDNEY**

TRIM RECORD NO: 2017/265380

RECOMMENDATION

It is recommended that the Committee endorse the temporary road closure of Castlereagh Street between Hunter Street and Martin Place, Sydney on Sunday 6 August 2017 from 7am to 7pm, subject to the following conditions:

- (A) The Applicant must comply with the temporary road closure conditions as mentioned in Schedule B of this Agenda.
- (B) The Applicant must comply with any other conditions imposed by City's Construction Regulation Unit.
- (C) The Applicant has indicated Sunday 20 August 2017 as an alternative date for the above work as a contingency for inclement weather.
- (D) The Applicant must contact Sydney City Police to discuss deployment of user pay police for the road closure.
- (E) The Applicant is to obtain a Road Occupancy Licence from the Transport Management Centre prior to commencement of works.
- (F) If the above closure dates conflict with any works associated with the CBD and South East Light Rail (CSELR) project, other major works or special events, they may be changed to new dates in consultation with the Transport Management Centre and the Sydney City Police.
- (G) The Applicant must provide a telephone number of the supervisor responsible for the proposed closure and include contact details in the notification letters to be distributed to affected stakeholders.
- (H) The Applicant must contact Sydney Buses to arrange and pay for the rerouting of bus services around the temporary closure, the temporary relocation of bus stops and any additional staff required.

VOTING MEMBERS FOR THIS ITEM

<i>Voting Members</i>	<i>Support</i>	<i>Object</i>
City of Sydney		
Roads and Maritime Services		
NSW Police – Sydney City LAC		
Representative for the Member for Sydney		

DECISION

BACKGROUND

Metropolitan Demolitions Pty Ltd has applied for the temporary road closure of Castlereagh Street between Hunter Street and Martin Place, Sydney on Sunday 6 August 2017 from 7am to 7pm.

COMMENTS

The proposed temporary road closure is required to allow a mobile crane to lift demolition equipment onto the rooves of 55 Hunter Street and 5 Elizabeth Street, Sydney.

The Applicant has provided a site-specific Traffic Control Plan that includes details of barricades, signs, flagmen and other traffic devices to implement the proposed road closure.

The temporary road closure will not affect any other properties, as local access will be provided at all times and alternative access routes are available nearby.

A Traffic Management Plan (TMP) for the temporary road closure was approved by Roads and Maritime Services (RMS).

CONSULTATION

The Applicant will be required to notify affected stakeholders as stipulated in Schedule B.

FINANCIAL


All costs associated with the proposed closure will be borne by the Applicant.

ATTACHMENTS

Mobile Cranes – Temporary Road Closures – Castlereagh Street Sydney

Claudia Calabro, A/Traffic Works Coordinator

DETOUR PLAN FOR TCP# ATS 0400

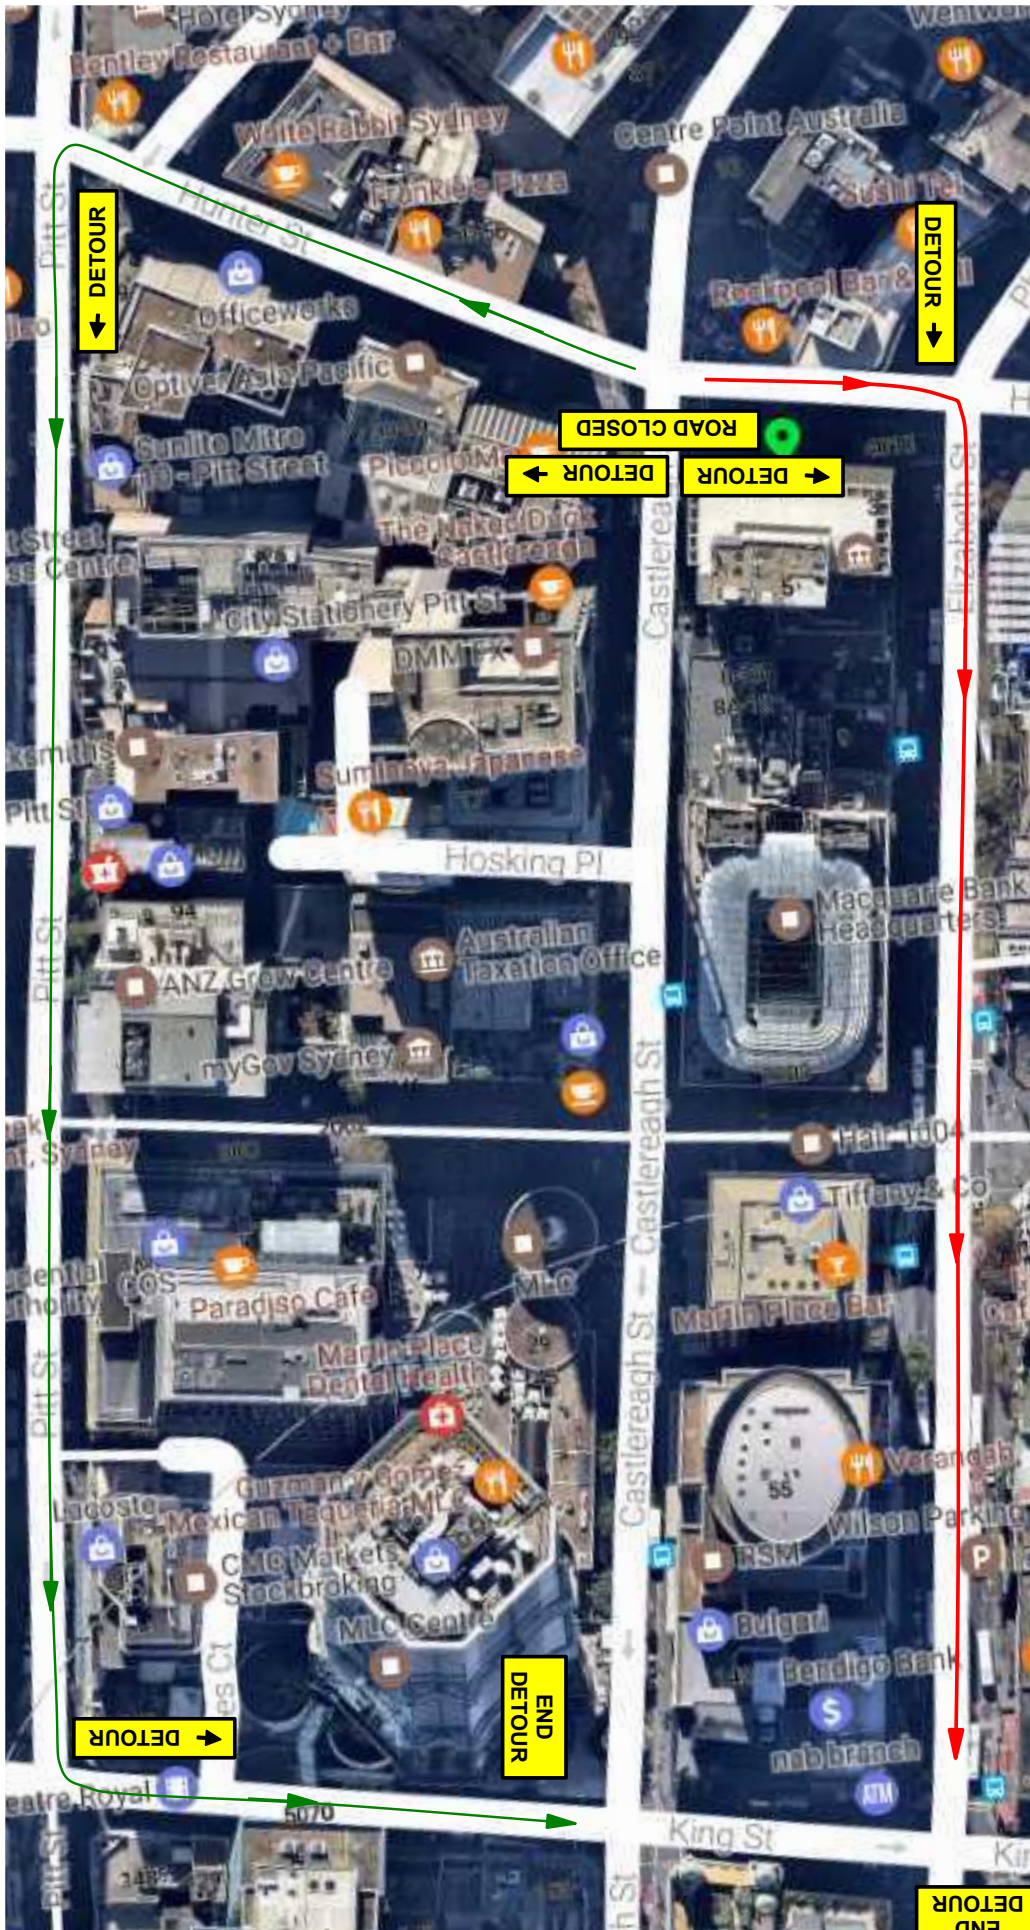

Client METROPOLITAN DEMOLITIONS	Plan No : ATS 0400-1	Date	22/05/17	Plan Drawn By	Michael Arthur	Prepare a Work Zone Traffic Management Plan	Card No. 0036448450	Approximate Spacing in Metres	45 Or Less	Traffic Control At Beginning Of	15	Recommended Taper Length in Metres	15	Signs	
	Type Of Closure	DETOUR PLAN	UBD REF	9757 4351 or 0414 963 997	EXPIRY DATE: 09/12/2019	Approximate Spacing in Metres	46 - 55	15	15	0	15	Size	"B"		
Location Of Work	On Site Contact	REDMOND 0413 790 998				66 - 75	30	30	30	30	30	spacing	D		
						76 - 85	N/A	N/A	70	70	70	spacing	D		
						86 - 95	N/A	N/A	80	80	80	spacing	D		
						96 - 105	N/A	N/A	100	100	100	spacing	D		
						Greater Than 105	N/A	N/A	110	110	110	spacing	D		

* This plan remains the property of Australian Traffic Solutions. *This TCP is not to scale. *This TCP Complies with Australian Standards 1742-3 and the RTA Traffic Control at Work Sites Manual.