

**ITEM 15. MOBILE CRANES – TEMPORARY ROAD CLOSURES – PITT STREET SYDNEY**

**TRIM RECORD NO: 2017/265115**

**RECOMMENDATION**

It is recommended that the Committee endorse the temporary road closure of Pitt Street between Park and Market Streets, Sydney on Sunday 20 August 2017 from 6am to 7pm, subject to the following conditions:

- (A) The Applicant must comply with the temporary road closure conditions as mentioned in Schedule B of this Agenda.
- (B) The Applicant must comply with any other conditions imposed by City's Construction Regulation Unit.
- (C) The Applicant has indicated Sunday 27 August 2017 as an alternative date for the above work as a contingency for inclement weather.
- (D) The Applicant must contact Sydney City Police to discuss deployment of user pay police for the road closure.
- (E) The Applicant is to obtain a Road Occupancy Licence from the Transport Management Centre prior to commencement of works.
- (F) The Applicant must liaise directly with the Hilton Sydney, City Tattersalls Club, and the Piccadilly Shopping Centre to discuss servicing and car park access during the temporary road closure at least two weeks prior to the work.
- (G) If the above closure dates conflict with any works associated with the CBD and South East Light Rail (CSELR) project, other major works or special events, they may be changed to new dates in consultation with the Transport Management Centre and the Sydney City Police.
- (H) The Applicant must provide a telephone number of the supervisor responsible for the proposed closure and include contact details in the notification letters to be distributed to affected stakeholders.

**VOTING MEMBERS FOR THIS ITEM**

<b><i>Voting Members</i></b>	<b><i>Support</i></b>	<b><i>Object</i></b>
City of Sydney		
Roads and Maritime Services		
NSW Police – Sydney City LAC		
Representative for the Member for Sydney		

**DECISION**

## **BACKGROUND**

Traffic Logistics has applied for the temporary road closure of Pitt Street, between Park and Market Streets, Sydney, on Sunday 20 August 2017 from 6am to 7pm.

## **COMMENTS**

The proposed temporary road closure is required to allow a mobile crane to install air-conditioning units for the Hilton Hotel.

The Applicant has provided a site-specific Traffic Control Plan that includes details of barricades, signs, flagmen and other traffic devices to implement the proposed road closure.

The temporary road closure will not affect any other properties, as local access will be provided at all times and alternative access routes are available nearby.

A Traffic Management Plan (TMP) for the temporary road closure was approved by Roads and Maritime Services (RMS).

## **CONSULTATION**

The Applicant will be required to notify affected stakeholders as stipulated in Schedule B.

## **FINANCIAL**


All costs associated with the proposed closure will be borne by the Applicant.

## **ATTACHMENTS**

Mobile Cranes – Temporary Road Closures – Pitt Street Sydney

Claudia Calabro, A/Traffic Works Coordinator

# TRAFFIC CONTROL PLAN FOR PITT STREET CLOSURE

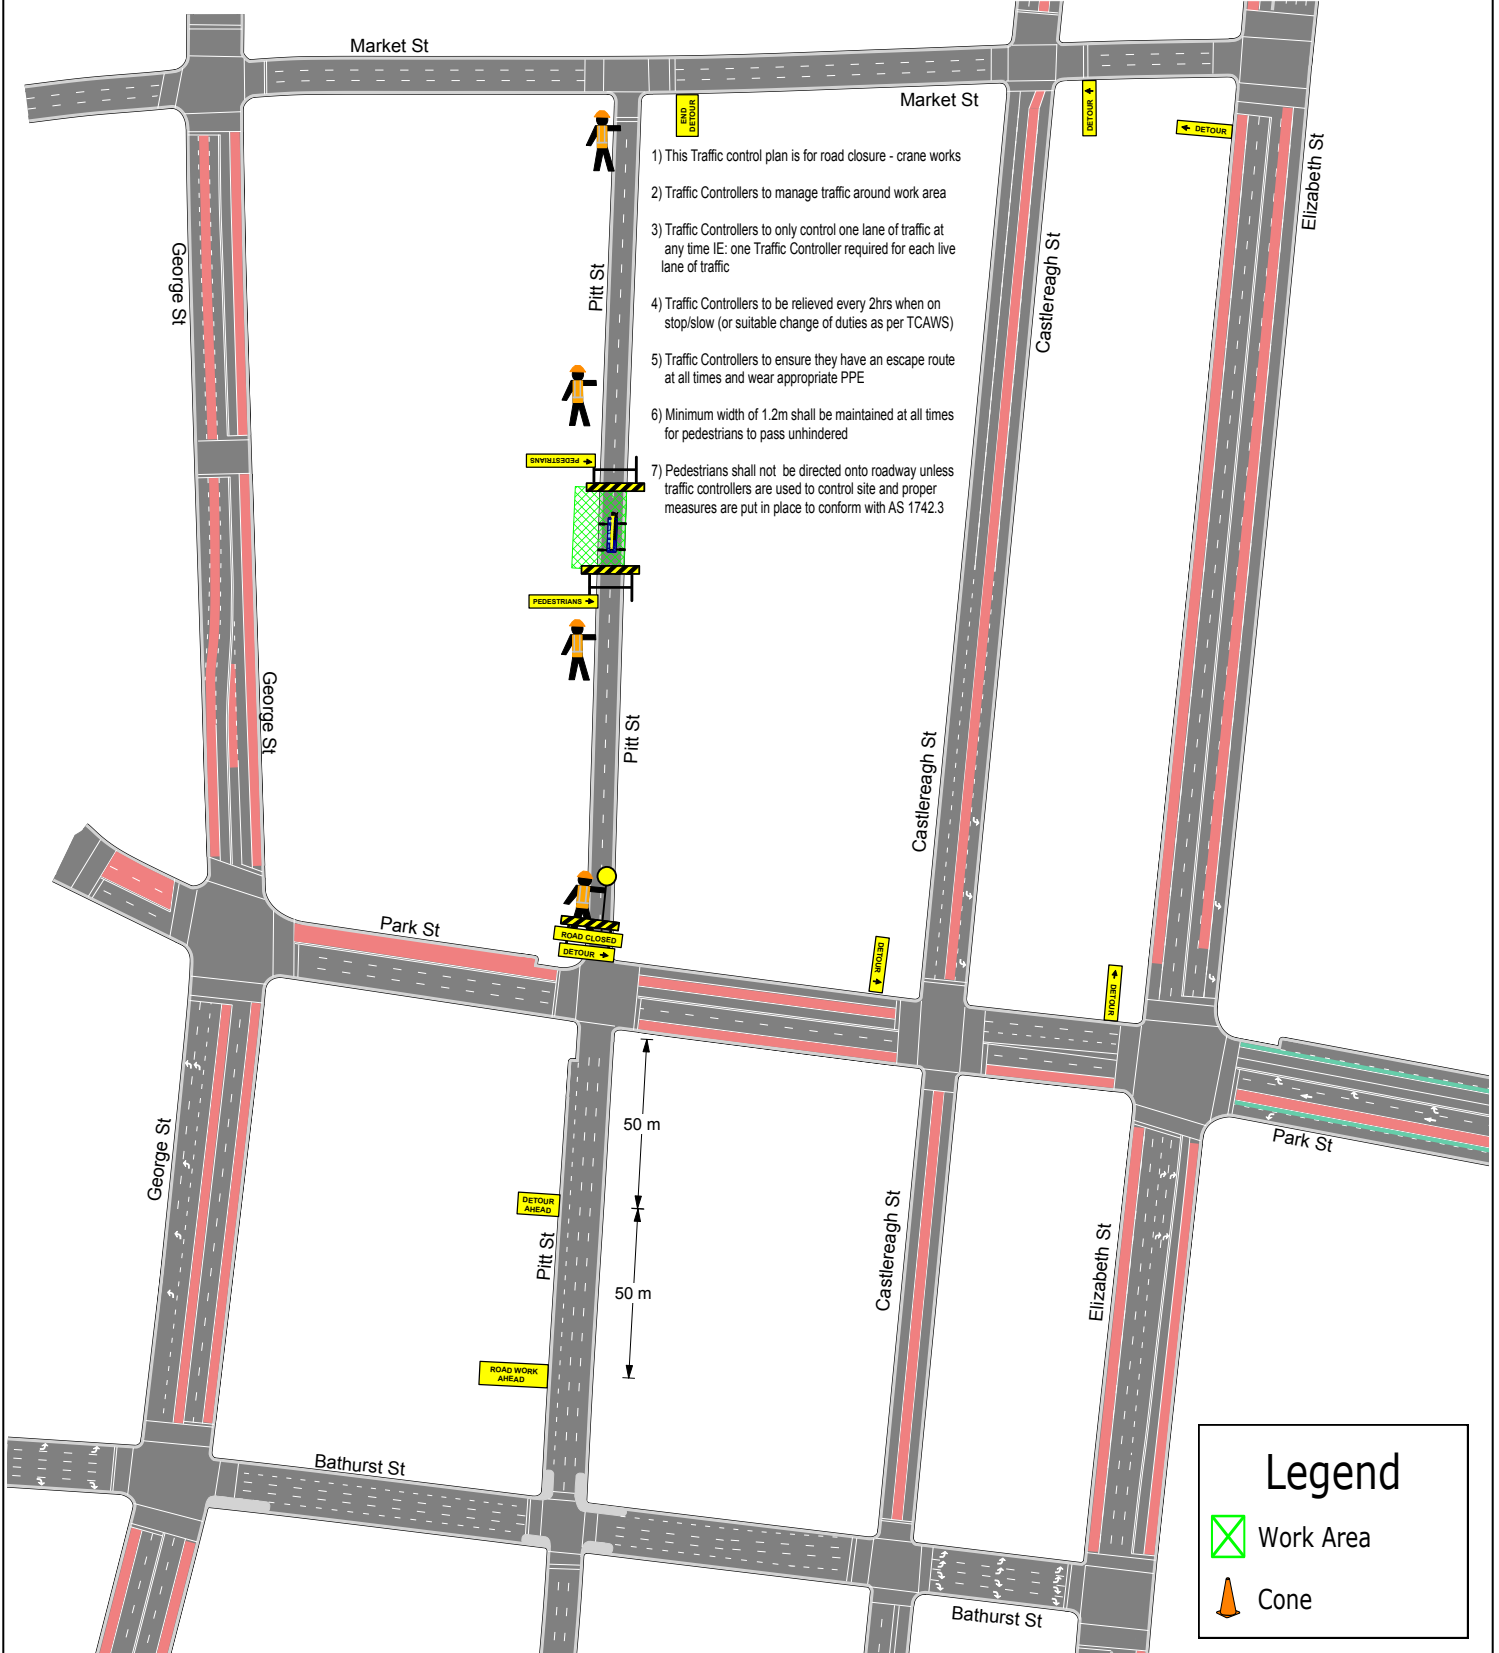

### Legend

- Work Area
- Cone

Client: <b>Wilson's Cranes</b>	<p><b>TRAFFIC LOGISTICS</b> SAFETY FIRST</p> <p>Quality Endorsed Company MEMBER OF THE TRANSPORT LOGISTICS ASSOCIATION</p>	Traffic Logistics do not accept responsibility of this traffic control plan if it is not implemented by Traffic Logistics Pty Ltd	<b>TLTCP-AS-5765</b> Rev: <b>A</b> Date Implemented:
Location: <b>Pitt Street, Haymarket</b>		THIS PLAN IS NOT TO SCALE	Design and inspect Traffic Control Plans NSW Transport Roads & Maritime Services This qualification allows the user holder to design new traffic control plans for roadworks, general major upgrades of standard traffic control plans and/or project traffic control plans on any road construction site. RODGER GUTHRIE Expiry Date: 15/06/2018
Date Drawn: <b>22/05/2017</b>			
Time of Works: <b>06:00 - 18:00</b>	Job No: _____ Team Leader: _____	Qualification No: _____	
This site specific TCP is based on TCAWS Manual 2010 and is to be setup and packed up by qualified traffic controllers with current Introduction to Traffic Control at Roadworks (Yellow Card). Any modifications made to this site specific TCP should be made by qualified personnel with current Select and Modify (Red Card) or Design and Audit (Orange Card) and all modifications to be signed off on this TCP along with certification number			

