

**ITEM 12. MOBILE CRANES – TEMPORARY ROAD CLOSURES – CAMPBELL
STREET HAYMARKET**

TRIM RECORD NO: 2017/313288

RECOMMENDATION

It is recommended that the Committee endorse the temporary road closure of Campbell Street between Castlereagh and Pitt Streets in Haymarket on Sunday 17 September 2017 from 6am to 6pm, subject to the following conditions:

- (A) The Applicant must comply with the temporary road closure conditions as mentioned in Schedule B of this Agenda.
- (B) The Applicant must comply with any other conditions imposed by City's Construction Regulation Unit.
- (C) The Applicant has indicated Sunday 24 September 2017 as an alternative date for the above work as a contingency for inclement weather.
- (D) The Applicant must contact Sydney City Police to discuss deployment of user pay police for the road closure.
- (E) The Applicant must provide a telephone number of the supervisor responsible for the proposed closure and include contact details in the notification letters to be distributed to affected stakeholders.
- (F) The Applicant is to obtain a Road Occupancy Licence from the Transport Management Centre prior to commencement of works.
- (G) If the above closure dates conflict with any works associated with the CBD and South East Light Rail (CSELR) project, other major works or special events, they may be changed to new dates in consultation with the Transport Management Centre and the Sydney City Police.
- (H) The Applicant must contact Sydney Buses to arrange and pay for the rerouting of bus services around the temporary closure, the temporary relocation of bus stops and any additional staff required.

VOTING MEMBERS FOR THIS ITEM

<i>Voting Members</i>	<i>Support</i>	<i>Object</i>
City of Sydney		
Roads and Maritime Services		
NSW Police – Sydney City LAC		
Representative for the Member for Sydney		

DECISION

BACKGROUND

The Traffic Marshal Pty Ltd has applied for the temporary road closure of Campbell Street between Castlereagh and Pitt Streets, Haymarket on Sunday 17 September 2017 from 6am to 6pm.

COMMENTS

The proposed temporary road closure is required to allow a mobile crane to lift air conditioning equipment to the roof top of 323-339 Castlereagh Street, Haymarket.

It is noted that access to the carpark at the Pitt Street and Campbell Street intersection and the two driveways on the northern side of Campbell Street will be maintained by traffic controllers.

The Applicant has provided a site-specific Traffic Control Plan that includes details of barricades, signs, flagmen and other traffic devices to implement the proposed road closure.

The temporary road closure will not affect any other properties, as local access will be provided at all times and alternative access routes are available nearby.

A Traffic Management Plan (TMP) for the temporary road closure was approved by Roads and Maritime Services (RMS).

CONSULTATION

The Applicant will be required to notify affected stakeholders as stipulated in Schedule B.

FINANCIAL

All costs associated with the proposed closure will be borne by the Applicant.

ATTACHMENTS


Mobile Cranes – Temporary Road Closures – Campbell Street, Haymarket

Claudia Calabro, A/Traffic Works Coordinator

NOTES:


1. SPEED LIMIT 50KPH
2. CONTAINMENT FENCE ERRECTED AROUND WORKSITE.
3. DELINEATION CONES PROVIDING 1.2m BUFFER ZONE

AMENDED BY	CERT #	TIME	DATE

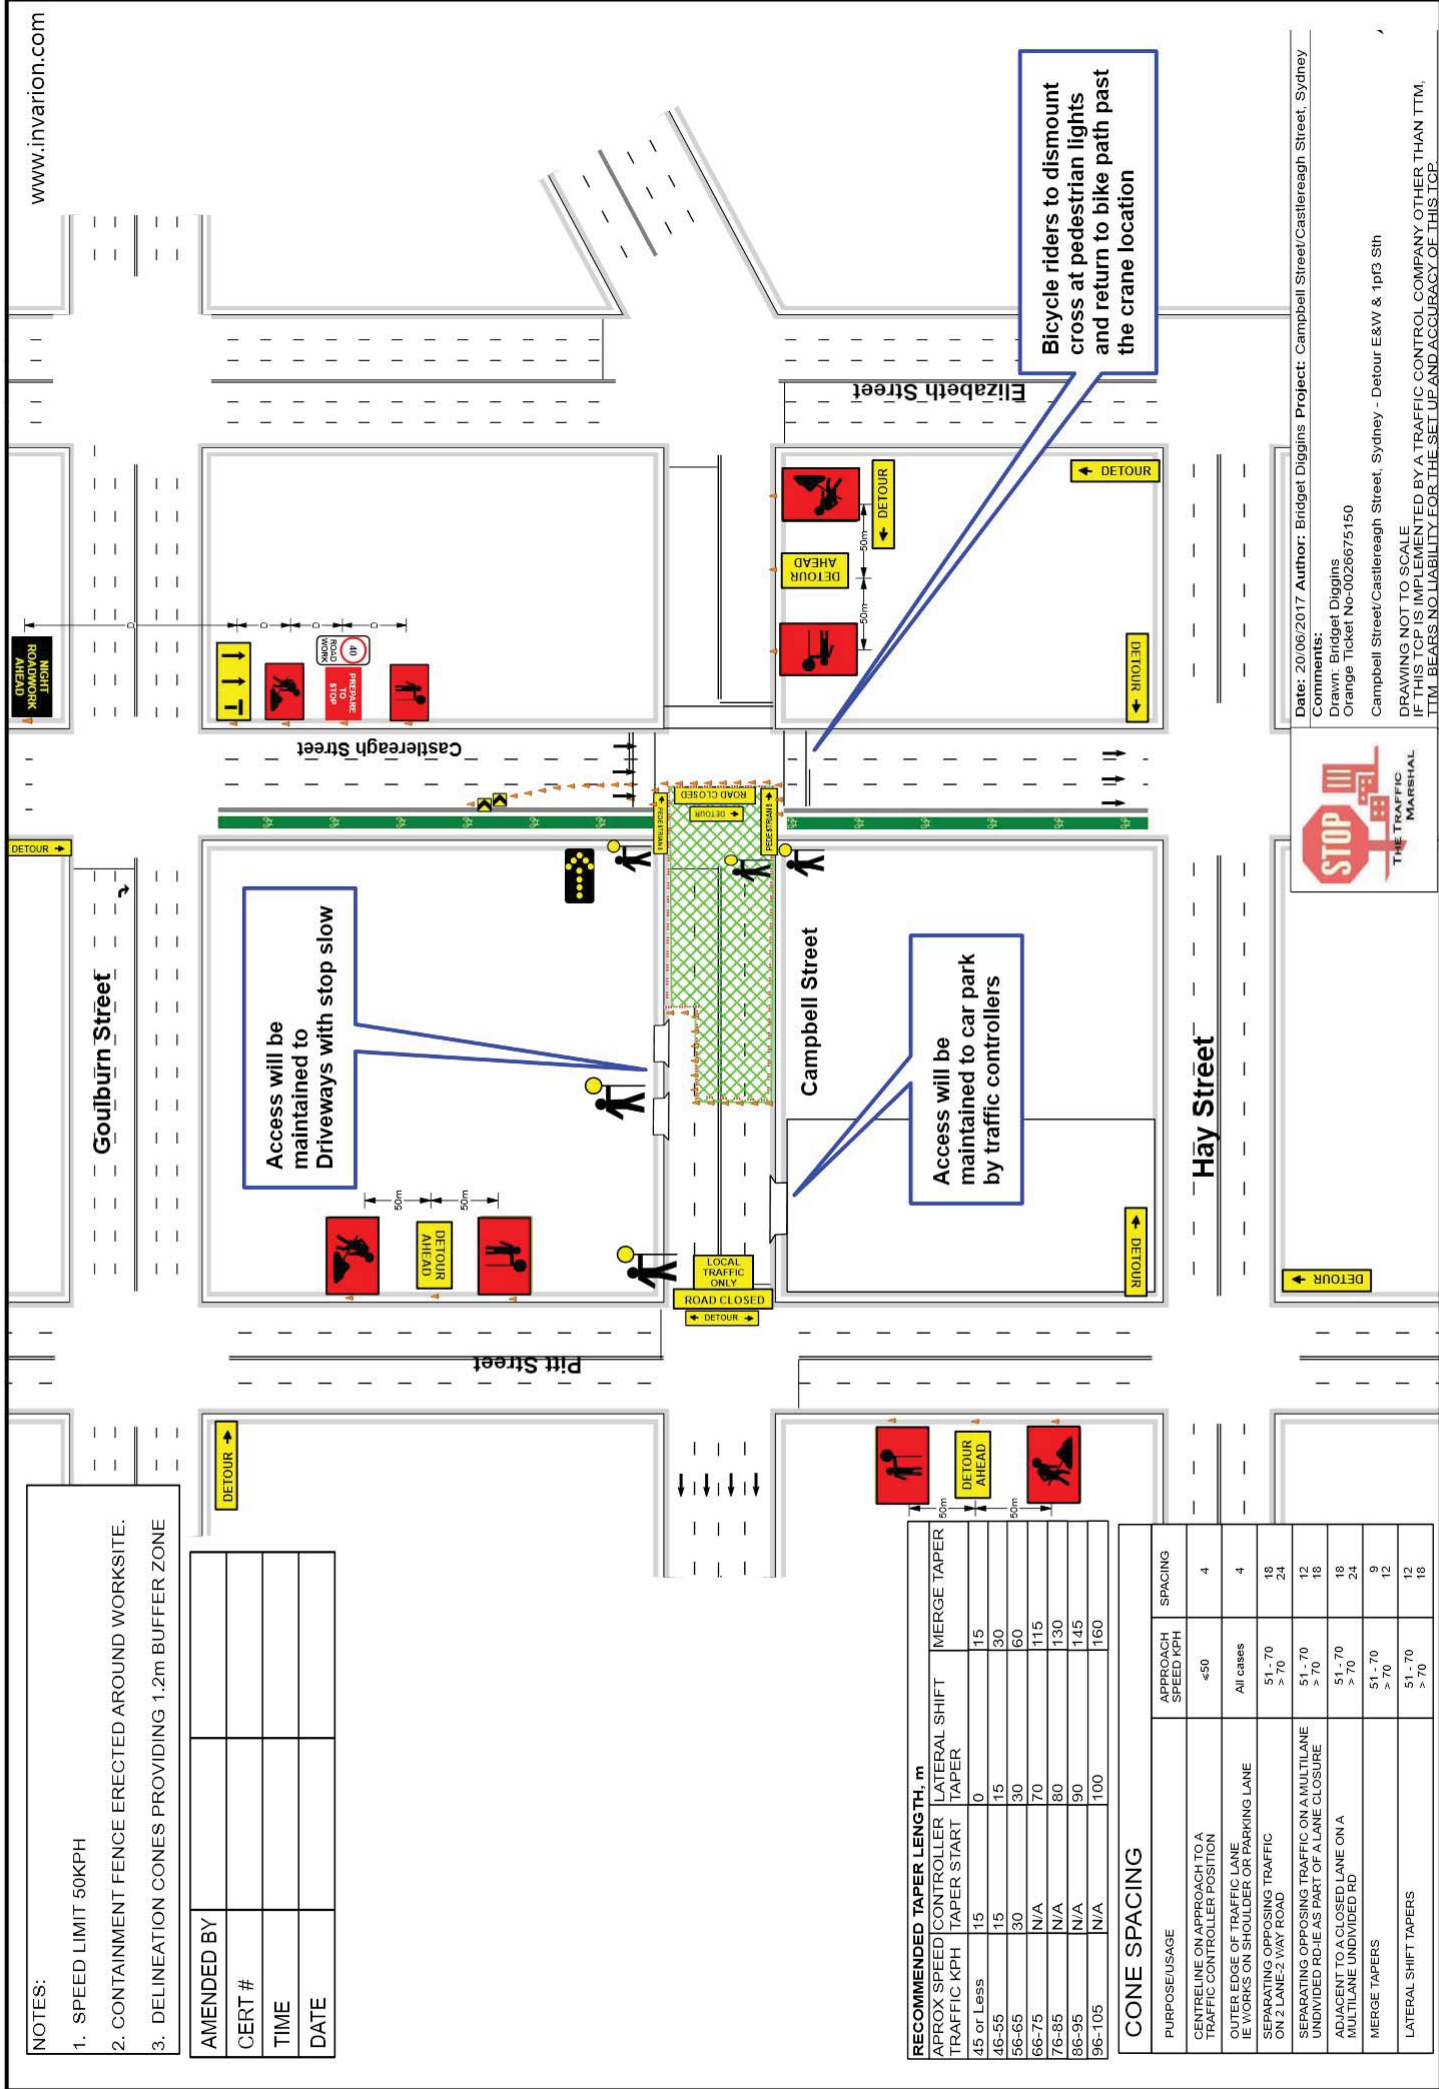

RECOMMENDED TAPER LENGTH, m	LATERAL SHIFT TAPER	MERGE TAPER
APPROX SPEED CONTROLLER TRAFFIC KPH	TAPER START	TAPER END
45 or Less	15	15
46-55	15	30
56-65	30	60
66-75	N/A	70
76-85	N/A	80
86-95	N/A	90
96-105	N/A	100
106-115	N/A	115
116-125	N/A	130
126-135	N/A	145
136-145	N/A	160

PURPOSE/USAGE	SPACING	
	APPROACH SPEED KPH	SPACING
CENTRELINE ON APPROACH TO A TRAFFIC CONTROLLER POSITION	≤50	4
OUTER EDGE OF TRAFFIC LANE OR SHOULDER OR PARKING LANE	All cases	4
SEPARATING OPPOSING TRAFFIC	51-70	18
	> 70	24
SEPARATING OPPOSING TRAFFIC ON A MULTILANE UNDIVIDED ROAD AS PART OF A LANE CLOSURE	51-70	12
	> 70	18
ADJACENT TO A CLOSED LANE ON A MULTILANE UNDIVIDED RD	51-70	18
	> 70	24
MERGE TAPERS	51-70	9
	> 70	12
LATERAL SHIFT TAPERS	51-70	12
	> 70	18

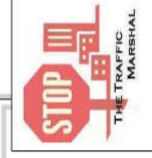

Date: 20/06/2017 Author: Bridget Diggins Project: Campbell Street/Castlereagh Street, Sydney
 Comments:
 Drawn: Bridget Diggins
 Orange Ticket No-0026675150
 Campbell Street/Castlereagh Street, Sydney - Detour E&W & 1p3 Sth
 DRAWING NOT TO SCALE
 IF THIS TCP IS IMPLEMENTED BY A TRAFFIC CONTROL COMPANY OTHER THAN TTM
 TTM BEARS NO LIABILITY FOR THE SET UP AND ACCURACY OF THIS TCP.

