

**ITEM 14. MOBILE CRANES – TEMPORARY ROAD CLOSURES –
DARLINGHURST ROAD DARLINGHURST**

TRIM RECORD NO: 2017/327840

RECOMMENDATION

It is recommended that the Committee endorse the temporary road closure of Darlinghurst Road between Liverpool Street and William Street, Darlinghurst on Sunday 10 September 2017 from 6am to 6pm, subject to the following conditions:

- (A) The Applicant must comply with the temporary road closure conditions as mentioned in Schedule B of this Agenda.
- (B) The Applicant must comply with any other conditions imposed by City's Construction Regulation Unit.
- (C) The Applicant has indicated Sunday 17 September 2017 as an alternative date for the above work as a contingency for inclement weather.
- (D) The Applicant must contact Kings Cross Police to discuss deployment of user pay police for the road closure.
- (E) The Applicant must use RMS Accredited Traffic Controllers to manage local vehicular access into and out of Darlinghurst Road during the temporary road closure.
- (F) The Applicant must provide a telephone number of the supervisor responsible for the proposed closure and include contact details in the notification letters to be distributed to affected stakeholders.
- (G) The Applicant is to obtain a Road Occupancy Licence from the Transport Management Centre prior to commencement of works.
- (H) The Applicant must contact Sydney Buses to arrange and pay for the rerouting of bus services around the temporary closure, the temporary relocation of bus stops and any additional staff required.

VOTING MEMBERS FOR THIS ITEM

<i>Voting Members</i>	<i>Support</i>	<i>Object</i>
City of Sydney		
Roads and Maritime Services		
NSW Police – Sydney City LAC		
Representative for the Member for Sydney		

DECISION

BACKGROUND

SafeWay Traffic Management Solutions has applied for the temporary road closure of Darlinghurst Road between Liverpool Street and William Street, Darlinghurst on Sunday 10 September 2017 from 6am to 6pm.

COMMENTS

The proposed temporary road closure is required to allow a mobile crane to lift equipment to the roof top of 227 Victoria Road, Darlinghurst.

The Applicant has provided a site-specific Traffic Control Plan that includes details of barricades, signs, flagmen and other traffic devices to implement the proposed road closure.

The temporary road closure will not affect any other properties, as local access will be provided at all times and alternative access routes are available nearby.

A Traffic Management Plan (TMP) for the temporary road closure was approved by Roads and Maritime Services (RMS).

CONSULTATION

The Applicant will be required to notify affected stakeholders as stipulated in Schedule B.

FINANCIAL

All costs associated with the proposed closure will be borne by the Applicant.

ATTACHMENTS

Mobile Cranes – Temporary Road Closures – Darlinghurst Road, Darlinghurst

Claudia Calabro, A/Traffic Works Coordinator

3. SCHEDULE OF WORKS
A Sunday 6.00AM-6.0PM By Stephenson's Mobile Cranes.

4. COMPLIANCE

When installed as per the plan, signage will be in accordance with Australian Standards as 1742.3, 2009, and Traffic Control at Worksite Manual Version 4.0 from the RTA

1. SCOPE OF WORKS
Works is to lift Landscaping material to rooftop of No. 227 Victoria Street.

2. TRAFFIC MANAGEMENT LOGISTICS

Certified Traffic controllers will close off the road at the Traffic Lights and the next street down. Have a traffic controller there to monitor both entries.

The cars that are already there parked etc, they can exit down the road of Darlinghurst Road there is a road on the left. We will close that part of Darlinghurst Road all the way to the job site and the cars can detour to the left and go onto William Street.

There will be another traffic controller there at that closure. The third Traffic controller will be at the site where the crane is lifting to monitor pedestrian etc. and cars that are parking in this area help them back up the street to the road closure to follow the detour. All buses will be diverted down the following street.

Pedestrian and cyclists safety will be a priority at all times.

TCP- Crane Lifts

REFER TO

DETOUR PLAN.

Safeway
Traffic Management Solutions

Location : 227 Victoria STREET, Darlinghurst.
Company : Stephenson's Mobile Cranes.
Council : City of Sydney.
TCP Endorsed By : Dennis Dandolo
Prepare a Work Zone TMP # 0028376586
Expiry Date : 01.02.2019

Signature : _____
Filename : _____

Signature : _____
Expires : 05.09.2017

A: Suite 450, 219 Smith Street, Parramatta 2150 NSW
P: 1800 987 891
F: (02) 9823 0494
M: 0403 323 290
E: dennis.dandolo@safewaytms.com.au
W: www.safewaytms.com.au
UBD Reference #: K/J4
Scale : NTS
Revision : 1.0
Prepared Date : 21.06.2017
TCP Author : Martin Gilbert
Design & Audit #: 0022139937
Red Ticket #: 2892057705

ALL TRAFFIC MANAGEMENT PLANS ARE COPYRIGHT/PROPERTY OF SAFEWAY TMS AND ARE NOT TRANSFERABLE UNLESS AUTHORISED BY SAFEWAY TMS


**DETOUR ROUTE FOR CARS
PARKED WITHIN THE CLOSURE**

**CAR SPOTS AFFECTED WITHIN
THE CLOSURE APPROX 50.
A BUS DIVERSION WILL BE IN
PLACE.**

**Traffic controller
to monitor both
entries allowing
cars to exit when
possible.**

**Traffic controller
at this closure**

**Traffic controller will be at the site where the crane is lifting
to monitor pedestrian etc. and cars that are parking in this
area help them back up the street to the road closure to
follow the detour.**

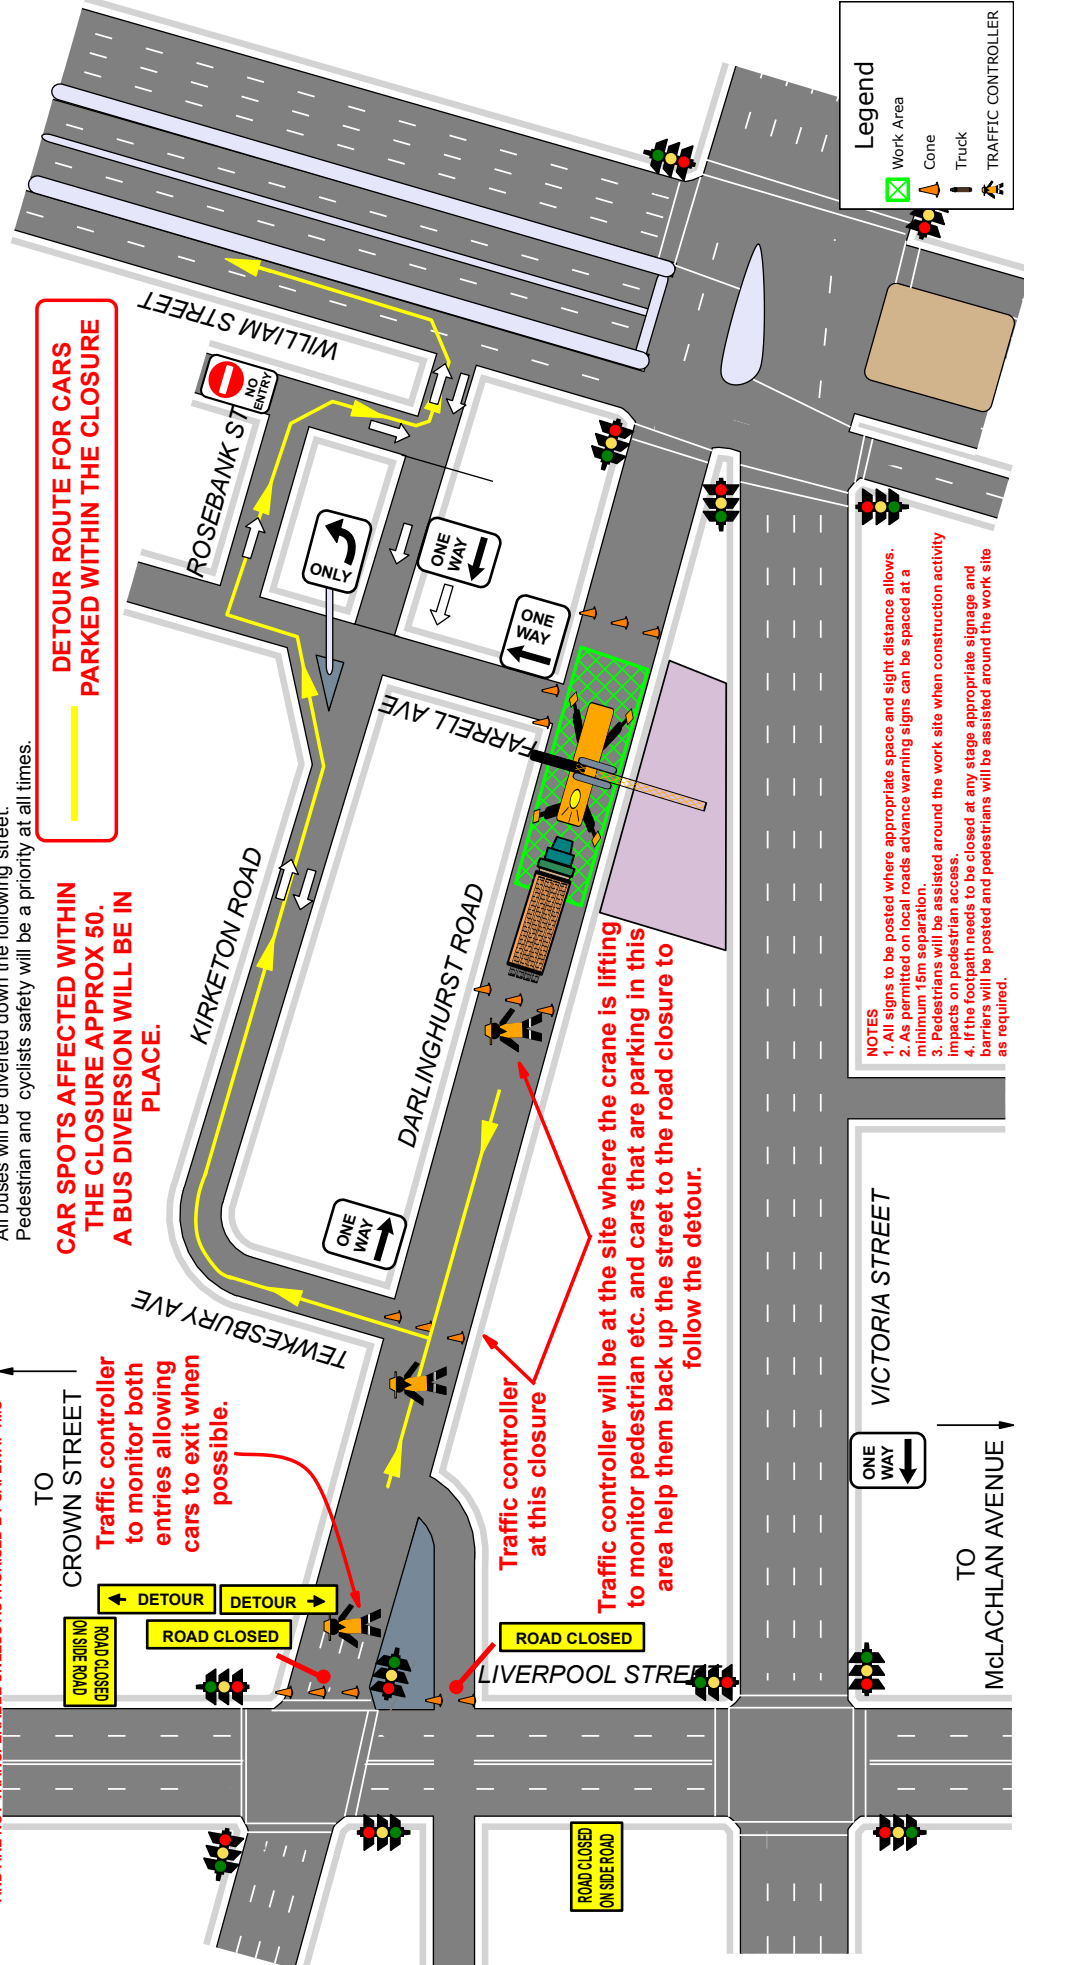

Legend

- Work Area
- Cone
- Truck
- TRAFFIC CONTROLLER

NOTES

- All signs to be posted where appropriate space and sight distance allows.
- As permitted on local roads advance warning signs can be spaced at a minimum 15m separation.
- Pedestrians will be assisted around the work site when construction activity impacts on pedestrian access.
- If the footpath needs to be closed at any stage appropriate signage and barriers will be posted and pedestrians will be assisted around the work site as required.

