

**ITEM 6. ITEM FOR COMMITTEE INFORMATION – TEMPORARY ROAD
CLOSURES – PHILLIP STREET SYDNEY**

TRIM RECORD NO: 2017/535138

RECOMMENDATION

It is recommended that the Committee endorse the temporary road closure of Phillip Street, Sydney, between Elizabeth and Hunter Streets on Sunday 29 October 2017 from 3am to 11pm, subject to the following conditions:

- (A) The Applicant must comply with the temporary road closure conditions as mentioned in Schedule B of this Agenda.
- (B) The Applicant must comply with any other conditions imposed by City's Construction Regulation Unit.
- (C) The Applicant has indicated Sunday 5 November 2017 as an alternative date in case of inclement weather.
- (D) The Applicant must contact Sydney City Police to discuss deployment of user pay police for the road closure.
- (E) The Applicant is to obtain a Road Occupancy Licence from the Transport Management Centre prior to commencement of works.
- (F) If the above closure dates conflict with any works associated with the CBD and South East Light Rail (CSELR) project, other major works or special events, they may be changed to new dates in consultation with the Transport Management Centre and the Sydney City Police.
- (G) The Applicant must provide a telephone number of the supervisor responsible for the proposed closure and include contact details in the notification letters to be distributed to affected stakeholders.

VOTING MEMBERS FOR THIS ITEM

| <i>Voting Members</i> | <i>Support</i> | <i>Object</i> |
|--|-----------------------|----------------------|
| City of Sydney | ✓ | |
| Roads and Maritime Services | ✓ | |
| NSW Police – Sydney City LAC | ✓ | |
| Representative for the Member for Sydney | ✓ | |

DECISION

The Committee carried the recommendation unanimously out-of-session on 25 October 2017.

BACKGROUND

Marr Contracting Pty Ltd has applied for the temporary road closure of Phillip Street, Sydney, between Elizabeth and Hunter Streets on Sunday 29 October 2017 from 3am to 11pm.

COMMENTS

The proposed temporary road closure is required to allow a mobile crane to install a tower crane at 148 King Street, Sydney.

The Applicant provided a site-specific Traffic Control Plan that included details of barricades, signs, flagmen and other traffic devices to implement the proposed road closure.

There were no other approved temporary road closures proposed to take place on the same day in close proximity of this closure.

The temporary road closure did not affect any other properties, as local access was provided at all times and alternative access routes were available nearby.

CONSULTATION


The Applicant was required to notify affected stakeholders as stipulated in Schedule B.

FINANCIAL

All costs associated with the proposed closure was borne by the Applicant.

Item for Committee Information – Temporary Road Closures – Phillip Street, Sydney

Claudia Calabro, Traffic Works Coordinator

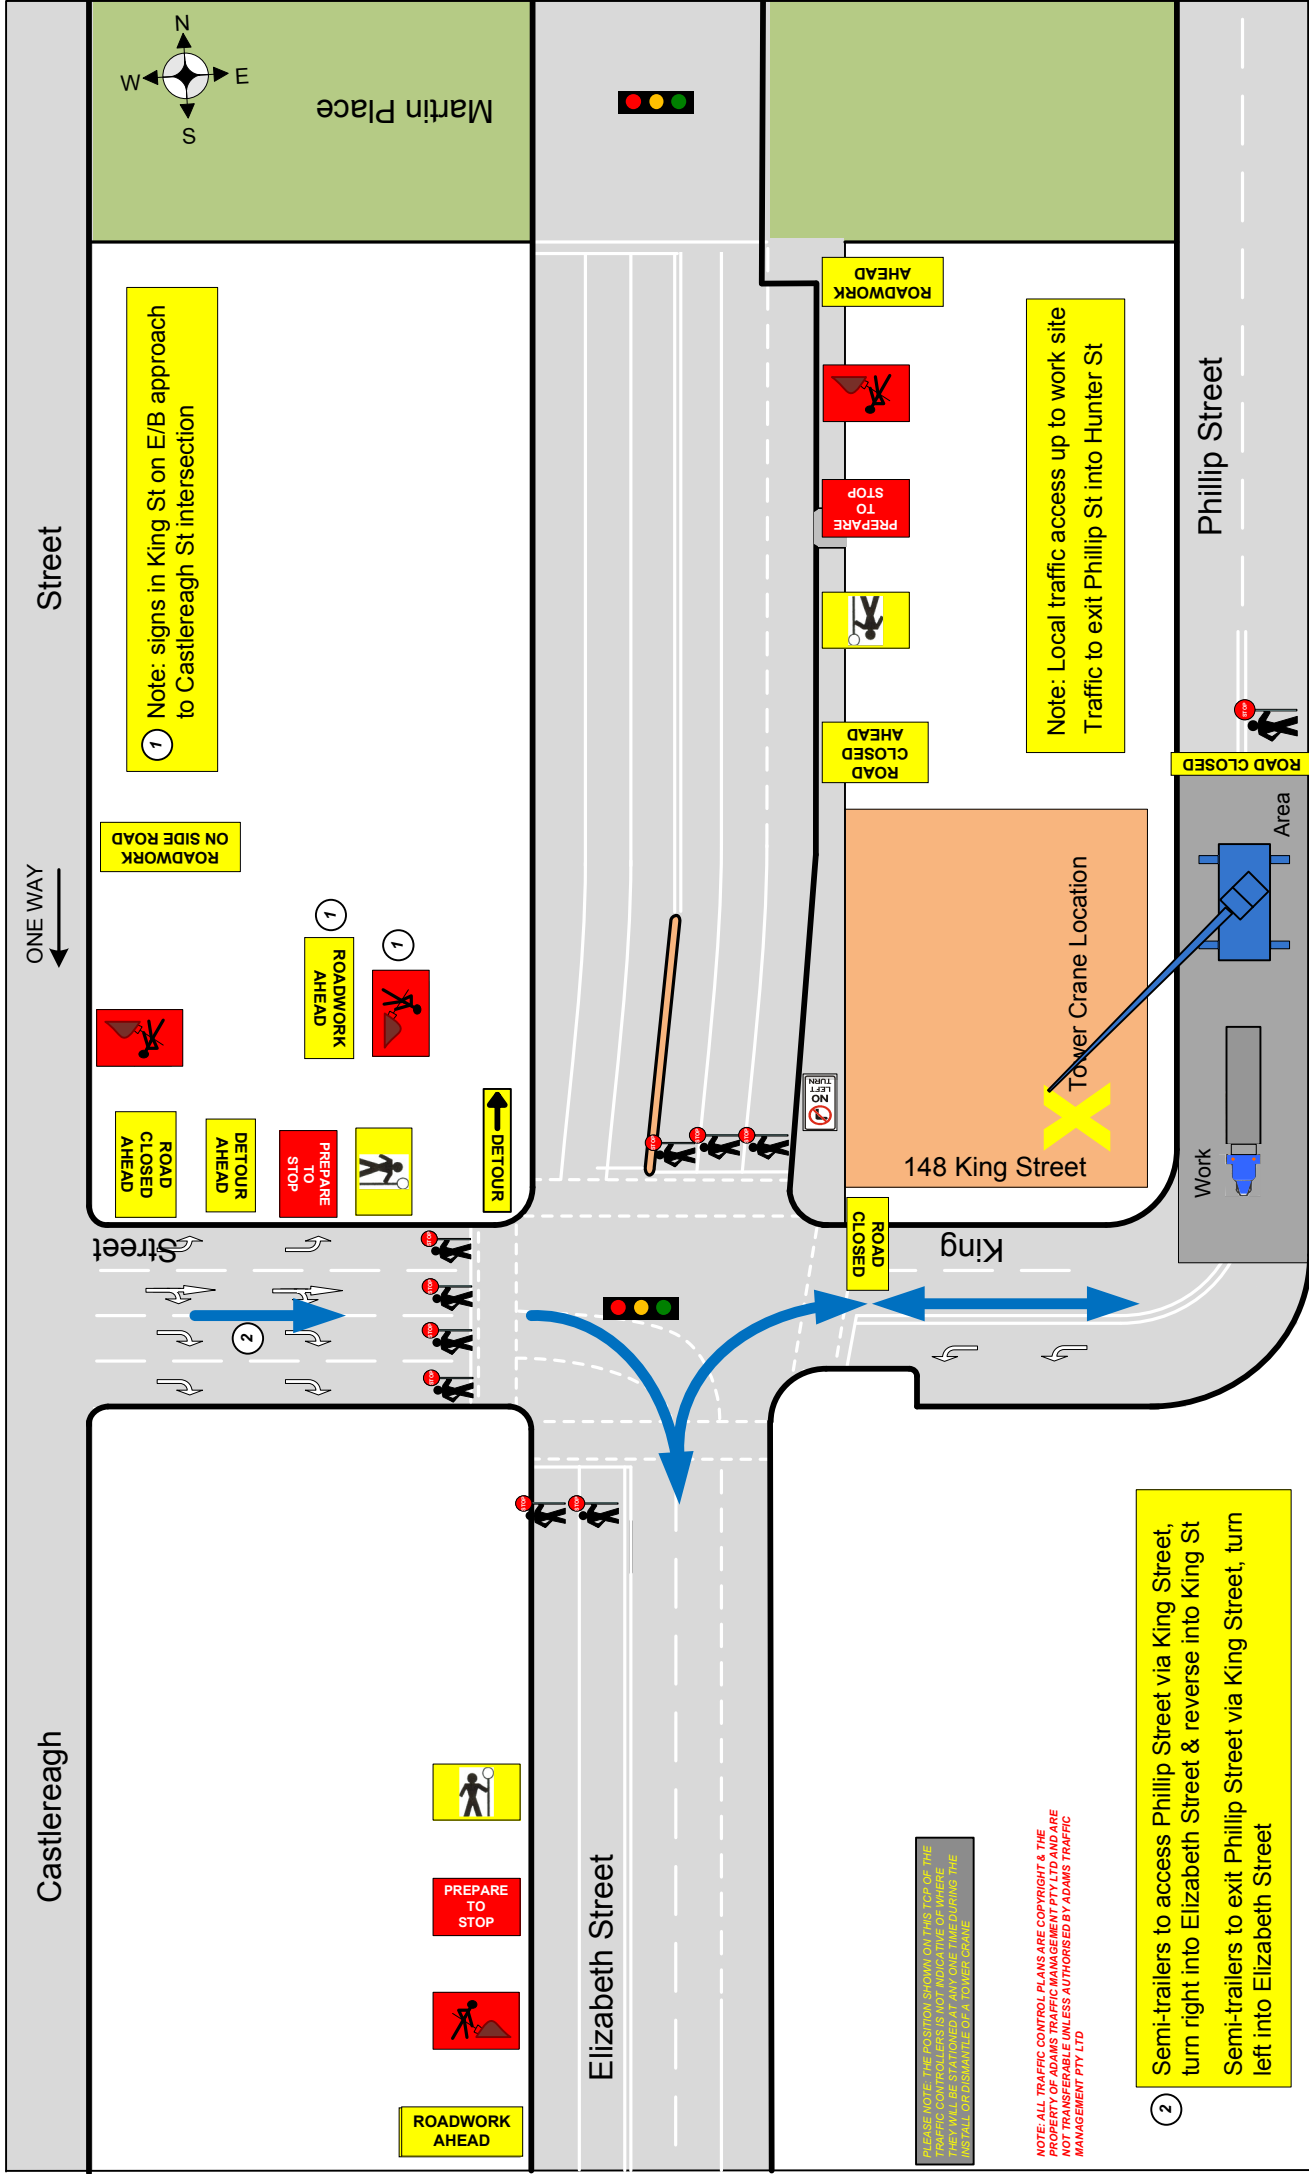

① Note: signs in King St on E/B approach to Castlereagh St intersection

Note: Local traffic access up to work site Traffic to exit Phillip St into Hunter St

② Semi-trailers to access Phillip Street via King Street, turn right into Elizabeth Street & reverse into King St
Semi-trailers to exit Phillip Street via King Street, turn left into Elizabeth Street

PLEASE NOTE: THE POSITION SHOWN ON THIS TOP OF THE TRAFFIC CONTROLLERS IS NOT INDICATIVE OF WHERE THEY WILL BE POSITIONED DURING THE INSTALLATION OF A TOWER CRANE.

NOTE: ALL TRAFFIC CONTROL PLANS ARE COPYRIGHT & THE PROPERTY OF ADAMS TRAFFIC MANAGEMENT PTY LTD AND ARE NOT TRANSFERABLE UNLESS AUTHORISED BY ADAMS TRAFFIC MANAGEMENT PTY LTD

| | | | | | | | | | | | |
|--|---|--|---|---|-----------------------------|---------------------------|-----------------------------|------------------------------|-----------------------|------------------------|-----------------------|
| <p>ATM</p> <p>ADAMS TRAFFIC MANAGEMENT</p> <p>Email: david@adamstraffic.com.au Email: kerrye@adamstraffic.com.au David 0415 475 742 Fax: 9899 3304 Kerrye 0415 925 8611 0402 420 164 Ph.: 1800 330 378 Website: adamstraffic.com.au</p> | <p>MARR CONTRACTING</p> <p>148 KING STREET SYDNEY</p> | | <p>Client:</p> <p>148 KING STREET SYDNEY</p> | <p>NOTE: This traffic control plan is drawn to AS 1742.3 and the RMS worksite manual for traffic control at work sites and is to be implemented as such. This TCP can be altered on site, & must be dated & signed by an RMS accredited person, who then becomes responsible for the implementation of the changed TCP.</p> <p>Approach Speeds = up to 60KM Day/Night - Class 1 Signs to be used All Personnel to wear Hi Vis Clothing, Cone Spacing 5M in Taper Cone Spacing 10M in Delineation Vehicles to park within the worksite RMS certified Traffic Controllers to be employed</p> <p>NOTE: Distances between signs to be equal to posted speed limit in metres</p> | <p>Drawn by: J Bradford</p> | <p>RMS No: 0045452706</p> | <p>Exp Date: 20/09/2020</p> | <p>Signed by: J Bradford</p> | <p>Date: 19/10/17</p> | <p>UDB Ref: 236 E9</p> | <p>TCP No: 8051-1</p> |
| | <p>NOT TO SCALE</p> | | | | | | | | | | |

NOTE: ALL TRAFFIC CONTROL PLANS ARE COPYRIGHT & THE PROPERTY OF ADAMS TRAFFIC MANAGEMENT PTY LTD AND ARE NOT TRANSFERABLE UNLESS AUTHORISED BY ADAMS TRAFFIC MANAGEMENT PTY LTD

DETOUR →

Elizabeth Street



Phillip Street

← DETOUR

↑ DETOUR

Phillip Street



ROAD CLOSED

LOCAL ACCESS ONLY

DETOUR AHEAD



ROADWORK ON SIDE ROAD


Note: Local traffic access up to work site Traffic to exit Phillip St into Hunter St

Hunter Street

ROADWORK ON SIDE ROAD



LOCAL ACCESS ONLY

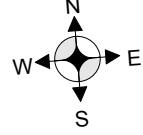

ADAMS TRAFFIC MANAGEMENT
 Email: david@adamstraffic.com.au
 Email: kerrye@adamstraffic.com.au
 David 0415 475 742 Fax: 9899 3304
 Kerrye 0415 925 8611 0402 420 164
 Ph.: 1800 330 378
 Website: adamstraffic.com.au

Client:
MARR CONTRACTING
 Location:
 148 KING STREET
 SYDNEY

Approach Speeds = up to 60KM
 Day/Night - Class 1 Signs to be used
 All Personnel to wear Hi Vis Clothing,
 Cone Spacing 5M in Taper
 Cone Spacing 10M in Delineation
 Vehicles to park within the worksite
 RMS certified Traffic Controllers to be employed

NOTE: This traffic control plan is drawn to AS 1742.3 and the RMS worksite manual for traffic control at work sites and is to be implemented as such. This TCP can be altered on site, & must be dated & signed by an RMS accredited person, who then becomes responsible for the implementation of the changed TCP.

NOTE: Distances between signs to be equal to posted speed limit in metres

| | |
|-------------------------------|---------------------|
| Drawn by: John Braaford | NOT TO SCALE |
| RMS No: 0045452706 | UBD Ref: 236 E9 |
| Exp.Date: 20/09/2020 | TCP No: 8051-2 |
| Signed by: <i>[Signature]</i> | Date: 19/10/17 |