

ITEM 15. MOBILE CRANES – TEMPORARY ROAD CLOSURES – KENT STREET SYDNEY

TRIM RECORD NO: 2017/624995

RECOMMENDATION

It is recommended that the Committee endorse the temporary road closure of Kent Street, between King and Erskine Streets, Sydney, from 12am on Saturday 24 March 2018 to 6am on Sunday 25 March 2018, subject to the following conditions:

- (A) The Applicant must comply with the temporary road closure conditions as mentioned in Schedule B of this Agenda.
- (B) The Applicant must comply with any other conditions imposed by City's Construction Regulation Unit.
- (C) The Applicant has indicated from 12am on Saturday 31 March 2018 to 6am on Sunday 1 April 2018 as alternative dates for the above work as a contingency for inclement weather.
- (D) The Applicant must contact the Sydney City Police to obtain a separate police permit and to discuss deployment of user pay police for the road closure.
- (E) The Applicant is to obtain a Road Occupancy Licence from the Transport Management Centre prior to commencement of works.
- (F) The Applicant must provide a telephone number of the supervisor responsible for the proposed closure and include contact details in the notification letters to be distributed to affected stakeholders.

VOTING MEMBERS FOR THIS ITEM

<i>Voting Members</i>	<i>Support</i>	<i>Object</i>
City of Sydney		
Roads and Maritime Services		
NSW Police – Sydney City LAC		
Representative for the Member for Sydney		

DECISION

BACKGROUND

The Traffic Marshal Pty Ltd has applied for the temporary road closure of Kent Street, between King and Erskine Streets, Sydney, from 12am on Saturday 24 March 2018 to 6am on Sunday 25 March 2018.

COMMENTS

The proposed temporary road closure is required to allow a mobile crane to remove a tower crane at 304 Kent Street, Sydney.

The Applicant has provided a site-specific Traffic Control Plan that includes details of barricades, signs, flagmen and other traffic devices to implement the proposed road closure.

There are currently no other approved temporary road closures proposed to take place on the same day in close proximity of this closure.

The temporary road closure will not affect any other properties, as local access will be provided at all times and alternative access routes are available nearby.

A Traffic Management Plan (TMP) for the temporary road closure was approved by Roads and Maritime Services (RMS).

CONSULTATION

The Applicant will be required to notify affected stakeholders as stipulated in Schedule B.

FINANCIAL

All costs associated with the proposed closure will be borne by the Applicant.

Mobile Cranes – Temporary Road Closures – Kent Street Sydney

Claudia Calabro, Traffic Works Coordinator



Traffic control devices shall be installed & maintained in accordance with Australian Standard 1742.3 (Traffic Control Devices for Work on Roads) &/or RTA Traffic Control at Work Sites Manual Version 4 June 2010.
 Local constraints may not allow sign and devices to be placed exactly in accordance with the TCP judgement, therefore it may be necessary to place sign and devices as close as possible to the spacing indicated.
 Signs spacing measurements may extend across some intersections, therefore warning signs may need to be placed in the side streets.
 Signs should generally be placed 1 metre clear of the travelled path.
 Signs are to be Class 1 retro-reflective (day/night), positioned adjacent to footpath or where vehicle parking occurs place signs in the parking lane or elevated on posts. They must be positioned so that they are in clear view of passing motorists.
 At the end of the work, or when traffic controllers are absent for an extended period, the T1-18 and T1-200 signs shall be removed.
 When traffic controllers are not controlling vehicles they are to control pedestrians on a hold and release basis as work on site dictates.

Lack Group t/a
 K & D Traffic Management
 2/13 Stanton Rd,
 Seven Hills NSW 2147
 P: 02-96627113
 email: lgp@lackgroup.com.au


NOT TO SCALE



TCP BEST VIEWED
 WHEN PRINTED IN
 A3

Client:	HUTCHINSON BUILDERS	Revision 1:	www.invarion.com
Location:	KENT STREET, SYDNEY	Revision 2:	
UBD Number:		Revision 3:	
Plan Number:	2016-2869	Revision 4:	
Date drawn:	07DEC17	Revision 5:	
Authorised by:		Signature:	
Qualification:		Date:	

DRAWN BY: ADAM MULHALL
 PREPARE WORK ZONE TMP #33800240
 CHECKED BY: ELLISSA MCDONALD
 PREPARE WORKZONE TMP #3133017105

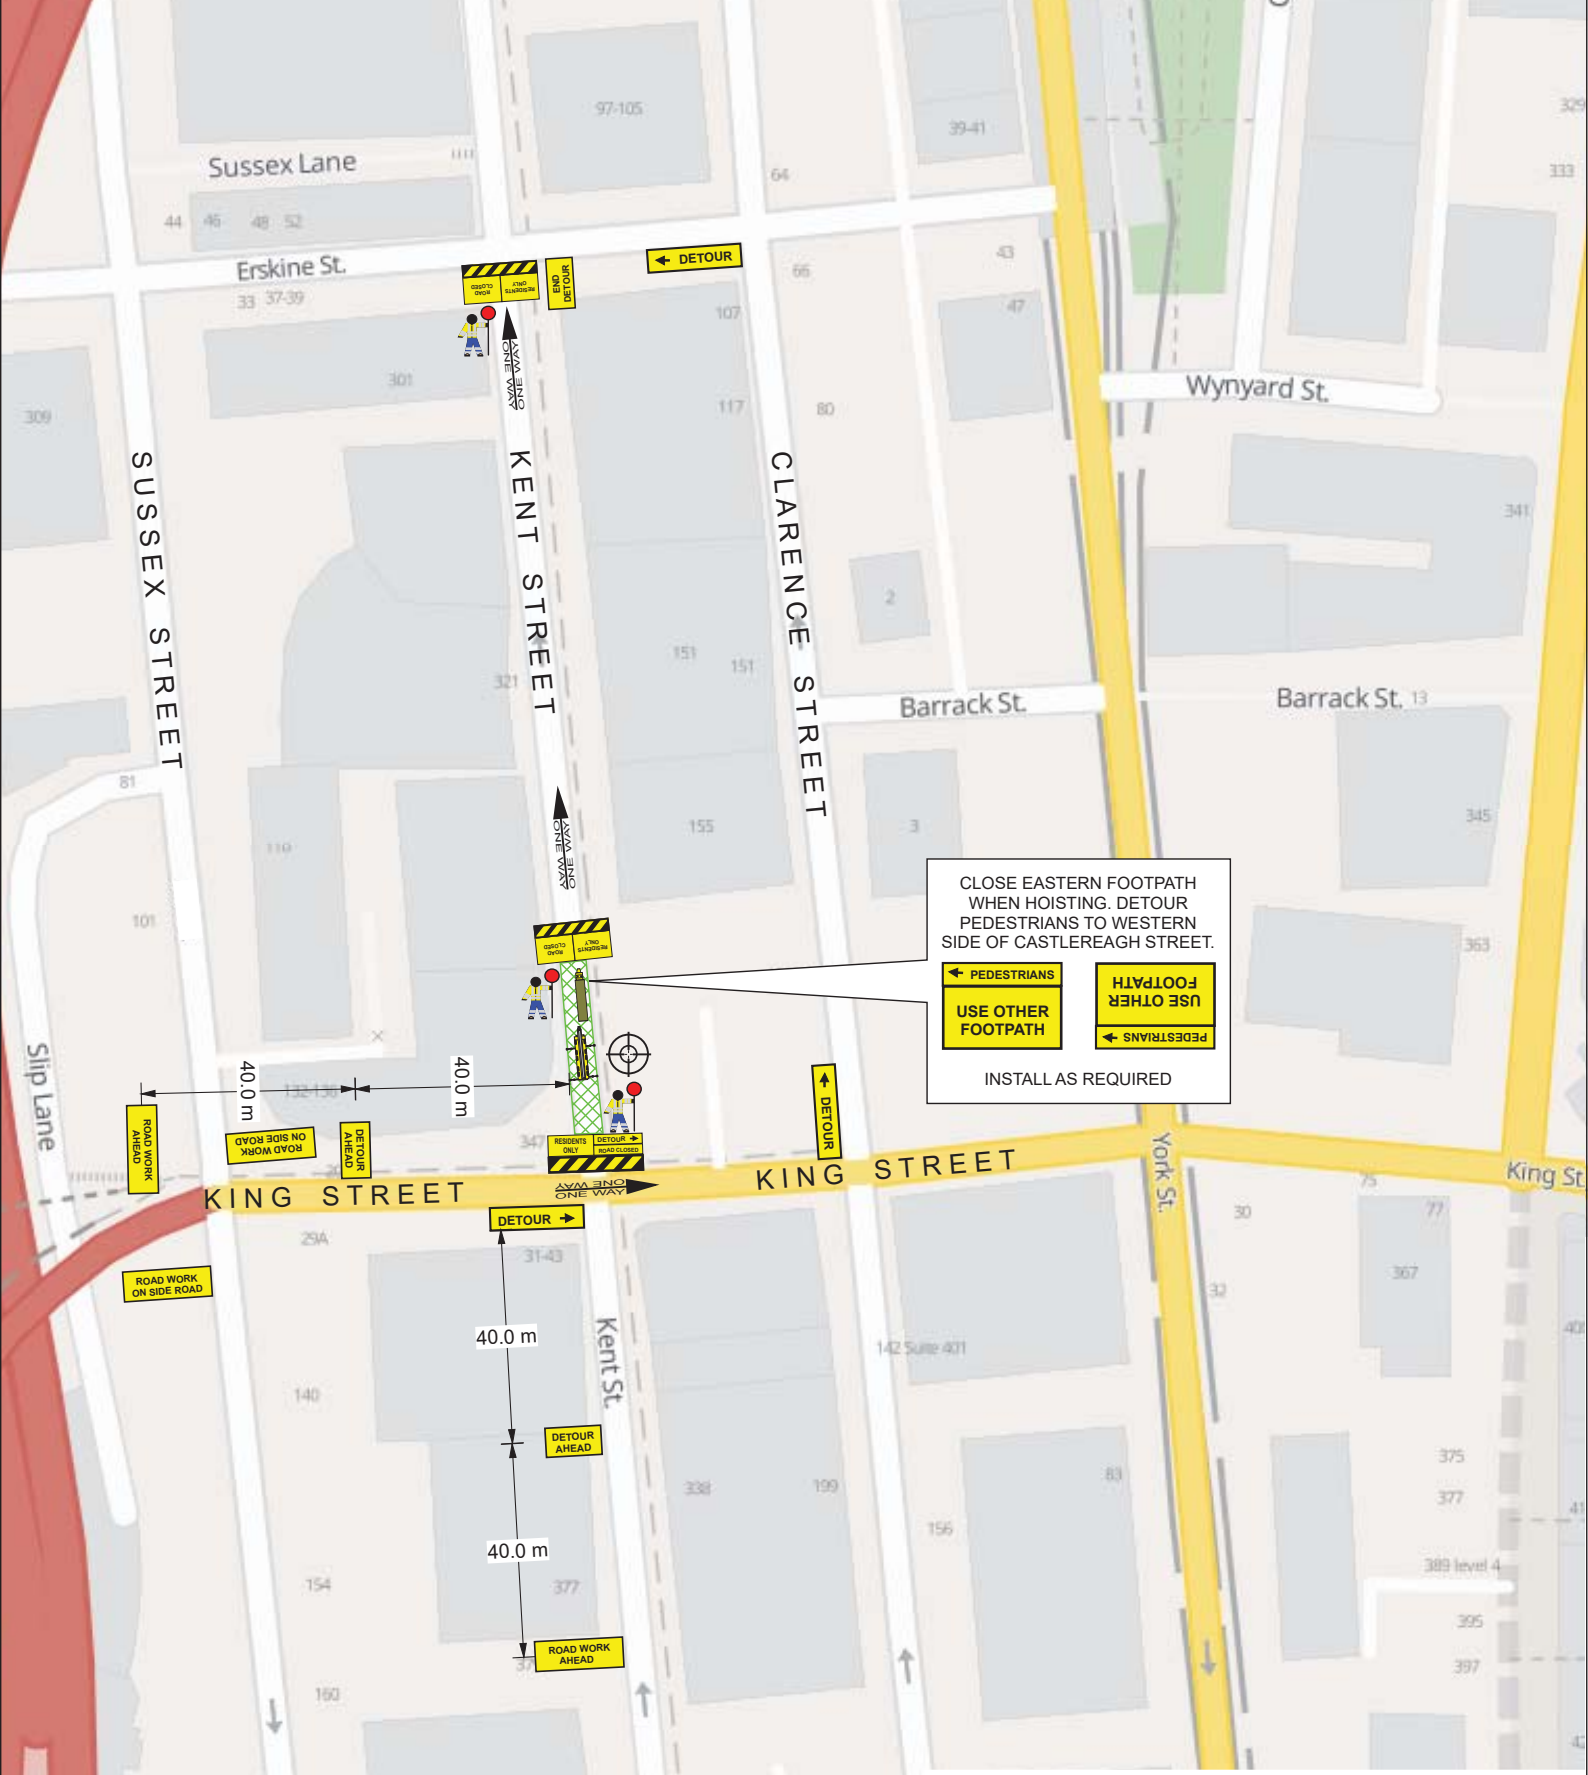

PH: (02) 8319 4876

LACK GROUP PLANNING
 LGP@LackGroup.com.au
 TMR Registration Number: 0159
 RMS Category 'G' (Provision of Traffic Control)

LOOK UP & LIVE
 KEEP CLEAR OF ALL OVERHEAD ELECTRICAL HAZARDS

DANGER

