


Attachment C


Revised overshadowing analysis

SHADOWS

- SHADOWS
- NO SHADOWS
- MAX. PERMISSIBLE SHADOW CASTED BY BUILDIGN ENVELOPE
- ADDITIONAL SHADOW CASTED BY DEVELOPMENT

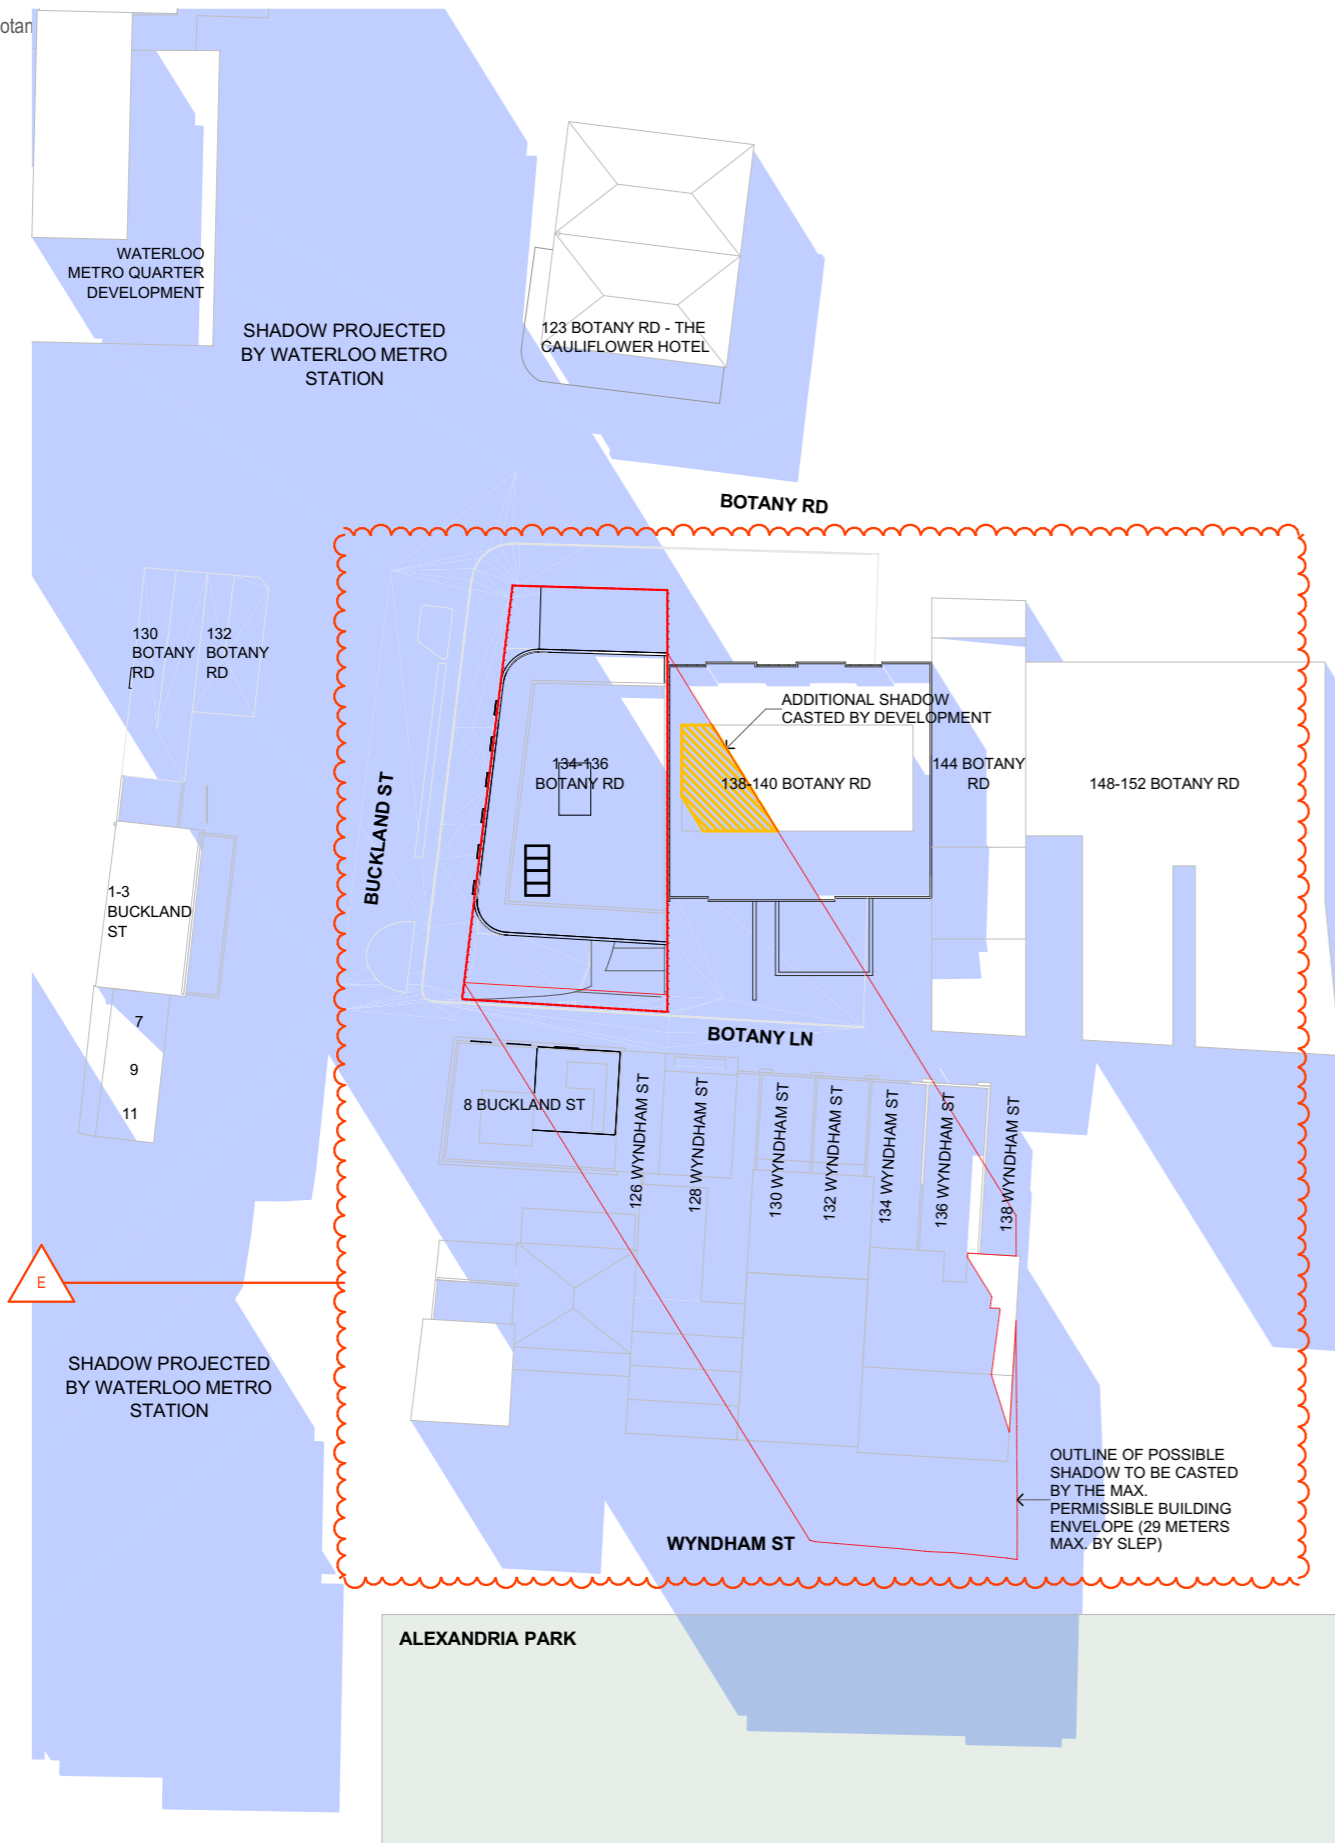

PROPOSED SHADOW DIAGRAM

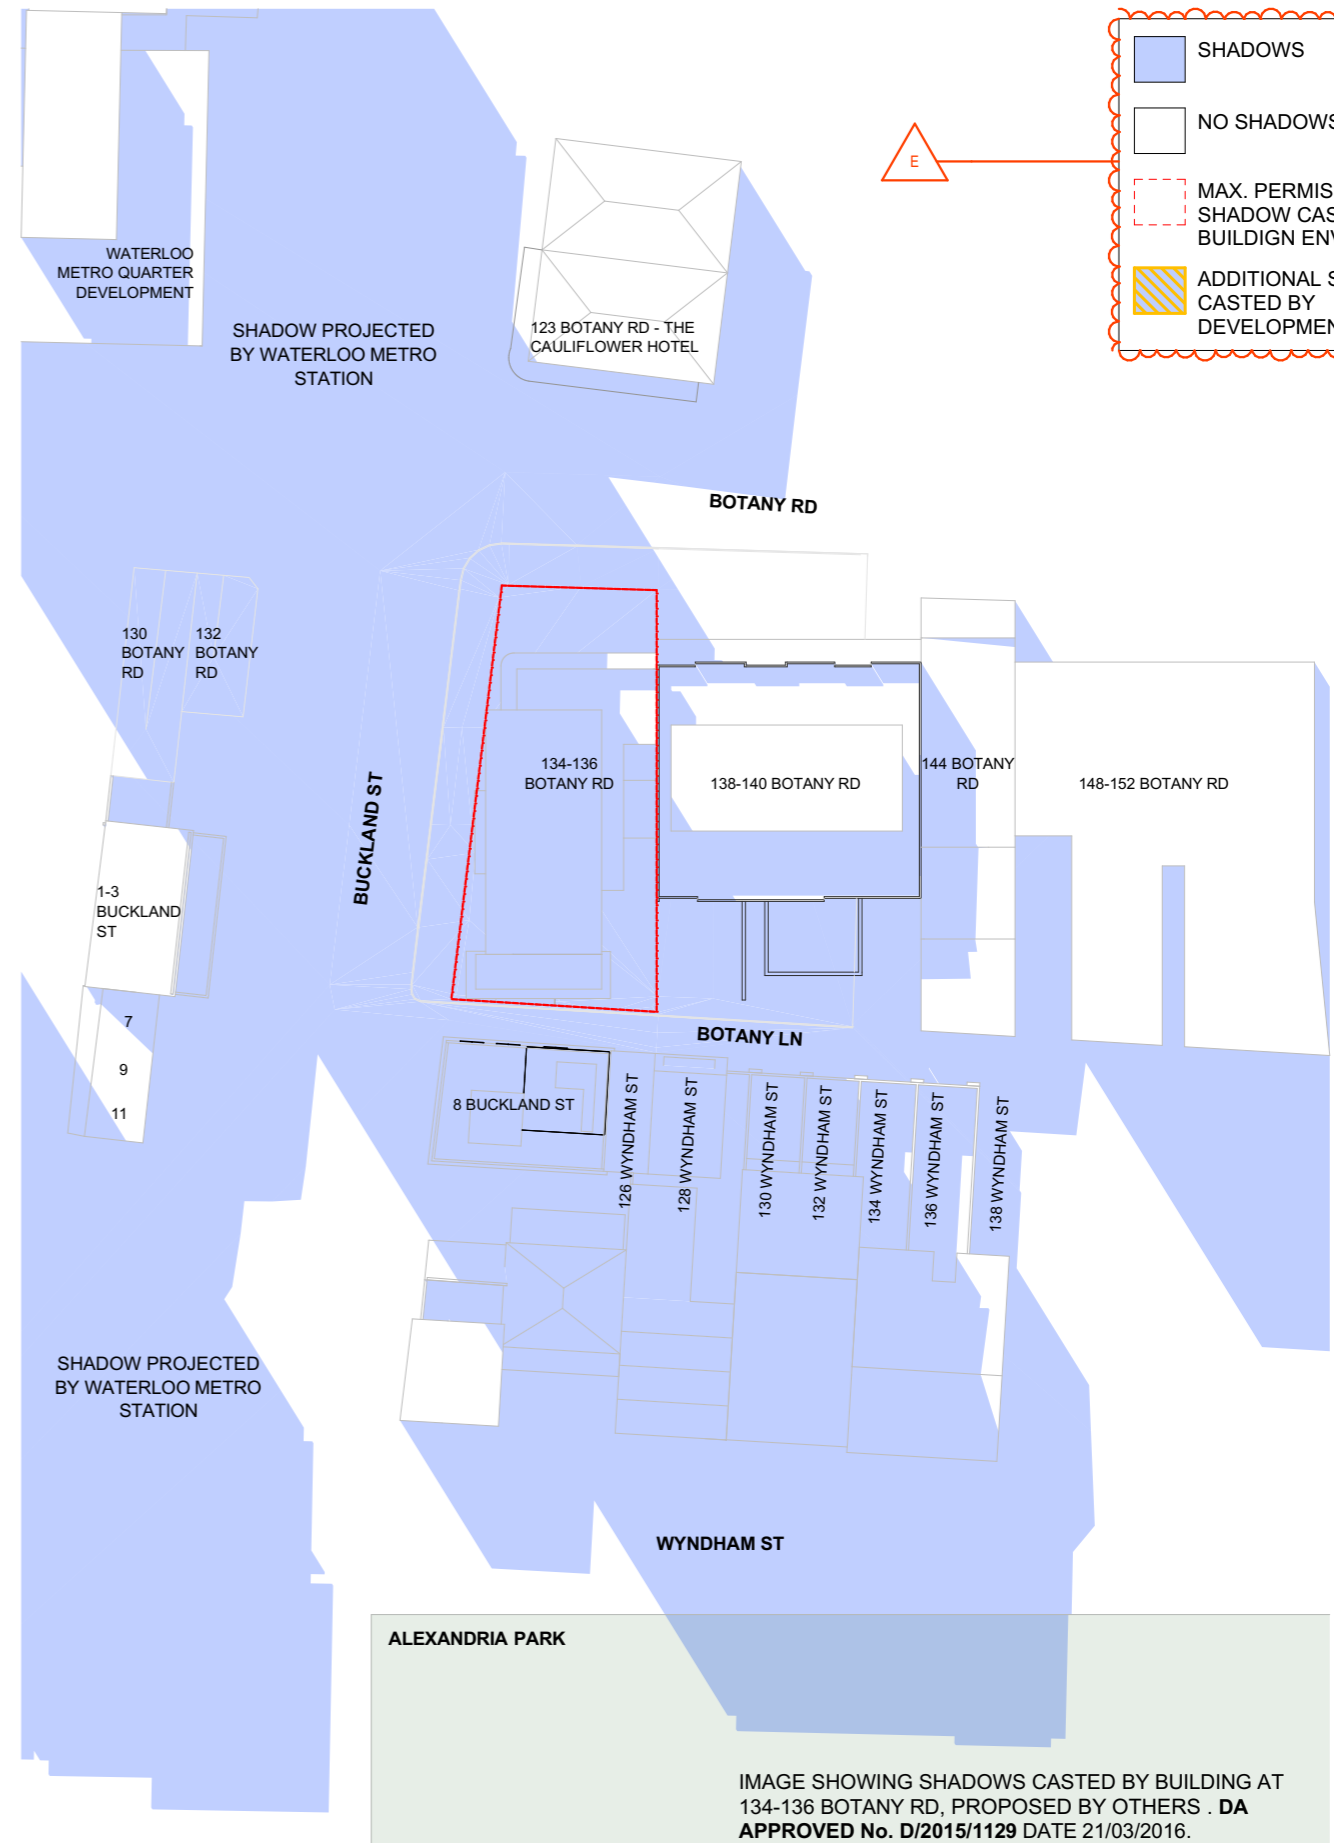

APPROVED DA D/2015/1129 SHADOW DIAGRAM

IMAGE SHOWING SHADOWS CASTED BY BUILDING AT 134-136 BOTANY RD, PROPOSED BY OTHERS . DA APPROVED No. D/2015/1129 DATE 21/03/2016.

134-136 Botany Rd Alexandria 2015 SHADOW DIAGRAM 9AM 21 JUNE POST DA




mackenzie architects international

736 Pacific Highway
Gordon NSW 2072
Phone: (02) 9967 9966
Fax: (02) 9967 9977
www.mainternational.com.au
accounts@mainternational.com.au

LEGEND
DO NOT SCALE DRAWINGS
VERIFY ALL DIMENSIONS ON SITE BEFORE COMMENCING WORK

COPYRIGHT
Mackenzie Architects International is the owner of the copyright subsisting in these drawings, plans, designs and specifications. They must not be used, reproduced or copied in whole or part without prior written consent of Mackenzie Architects International.

AMENDMENTS	No.	REVISION	BY	DATE
	A	ISSUED FOR DEVELOPMENT APPLICATION	M.M	2025.05.23
	C	ISSUED FOR RFI	M.M	2025.09.01
	E	ISSUED FOR RFI	M.M	2025.10.29


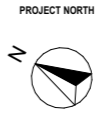


MULTI COMMERCIAL DEVELOPMENT
PROJECT
134-136 Botany Rd Alexandria 2015
PROJECT NO.
22/16

DRAWING: SHADOW DIAGRAM 9AM 21 JUNE

DRAWN BY M.M	SCALE: @A3	DRAWING NO.: A4101	ISSUE: E
CHECKED BY D.M			

160

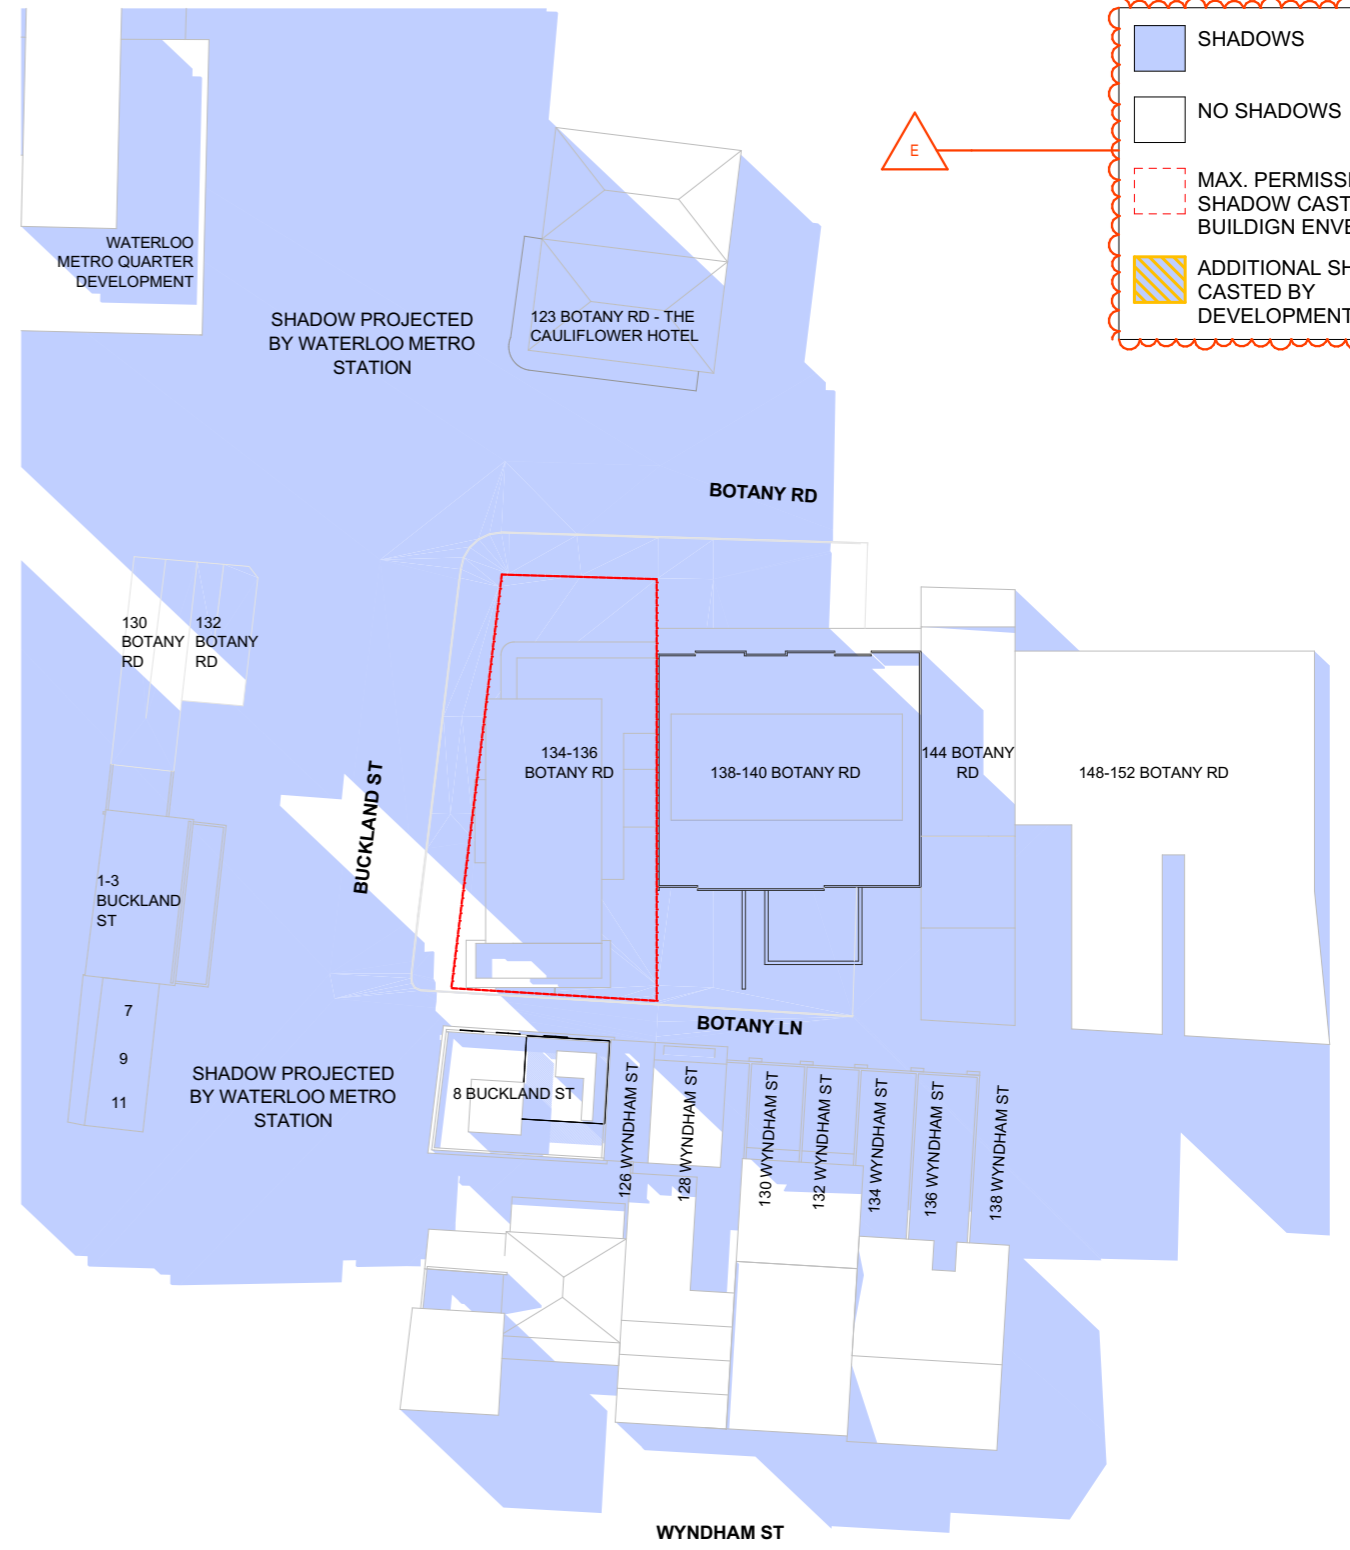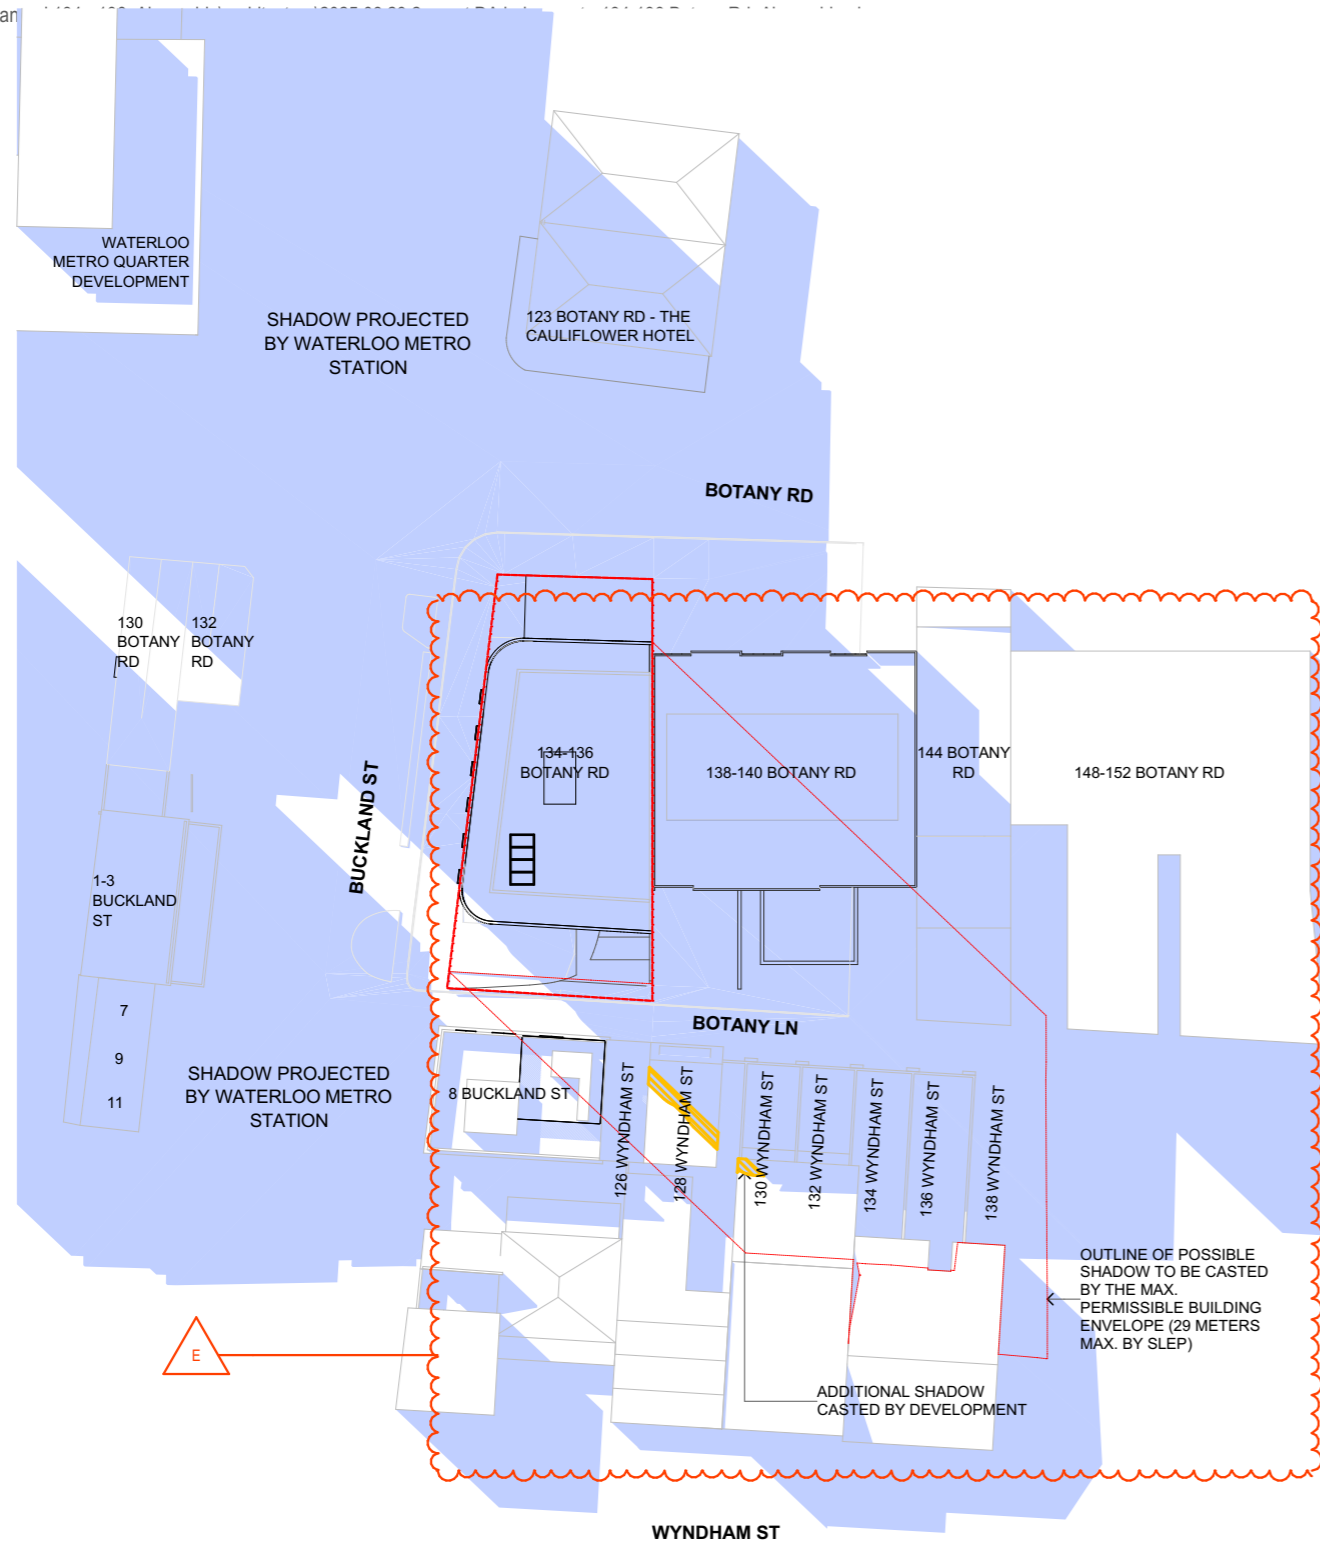

SHADOWS

- SHADOWS
- NO SHADOWS
- MAX. PERMISSIBLE SHADOW CASTED BY BUILDIGN ENVELOPE
- ADDITIONAL SHADOW CASTED BY DEVELOPMENT

ALEXANDRIA PARK

ALEXANDRIA PARK



IMAGE SHOWING SHADOWS CAST BY BUILDING AT 134-136 BOTANY RD, PROPOSED BY OTHERS . DA APPROVED No. D/2015/1129 DATE 21/03/2016.

PROPOSED SHADOW DIAGRAM

APPROVED DA D/2015/1129 SHADOW DIAGRAM

134-136 Botany Rd Alexandria 2015 SHADOW DIAGRAM 10AM 21 JUNE POST DA

	mackenzie architects international 736 Pacific Highway Gordon NSW 2072 Phone: (02) 9967 9966 Fax: (02) 9967 9977 www.mainternational.com.au accounts@mainternational.com.au	Nominated Architect No. 6033 ABN 76 091 107 201 ACN 091107201	LEGEND DO NOT SCALE DRAWINGS VERIFY ALL DIMENSIONS ON SITE BEFORE COMMENCING WORK COPYRIGHT Mackenzie Architects International is the owner of the copyright subsisting in these drawings, plans, designs and specifications. They must not be used, reproduced or copied in whole or part without prior written consent of Mackenzie Architects International.	AMENDMENTS <table border="1"> <thead> <tr> <th>No.</th> <th>REVISION</th> <th>BY</th> <th>DATE</th> </tr> </thead> <tbody> <tr> <td>A</td> <td>ISSUED FOR DEVELOPMENT APPLICATION</td> <td>M.M</td> <td>2025.05.23</td> </tr> <tr> <td>C</td> <td>ISSUED FOR RFI</td> <td>M.M</td> <td>2025.09.01</td> </tr> <tr> <td>E</td> <td>ISSUED FOR RFI</td> <td>M.M</td> <td>2025.10.29</td> </tr> </tbody> </table>	No.	REVISION	BY	DATE	A	ISSUED FOR DEVELOPMENT APPLICATION	M.M	2025.05.23	C	ISSUED FOR RFI	M.M	2025.09.01	E	ISSUED FOR RFI	M.M	2025.10.29	PROJECT NORTH 	MULTI COMMERCIAL DEVELOPMENT PROJECT 134-136 Botany Rd Alexandria 2015 PROJECT NO. 22/16	DRAWING: SHADOW DIAGRAM 10AM 21 JUNE
				No.	REVISION	BY	DATE																
A	ISSUED FOR DEVELOPMENT APPLICATION	M.M	2025.05.23																				
C	ISSUED FOR RFI	M.M	2025.09.01																				
E	ISSUED FOR RFI	M.M	2025.10.29																				
DRAWN BY M.M	SCALE: @A3	DRAWING NO.: A4102	ISSUE: E																				

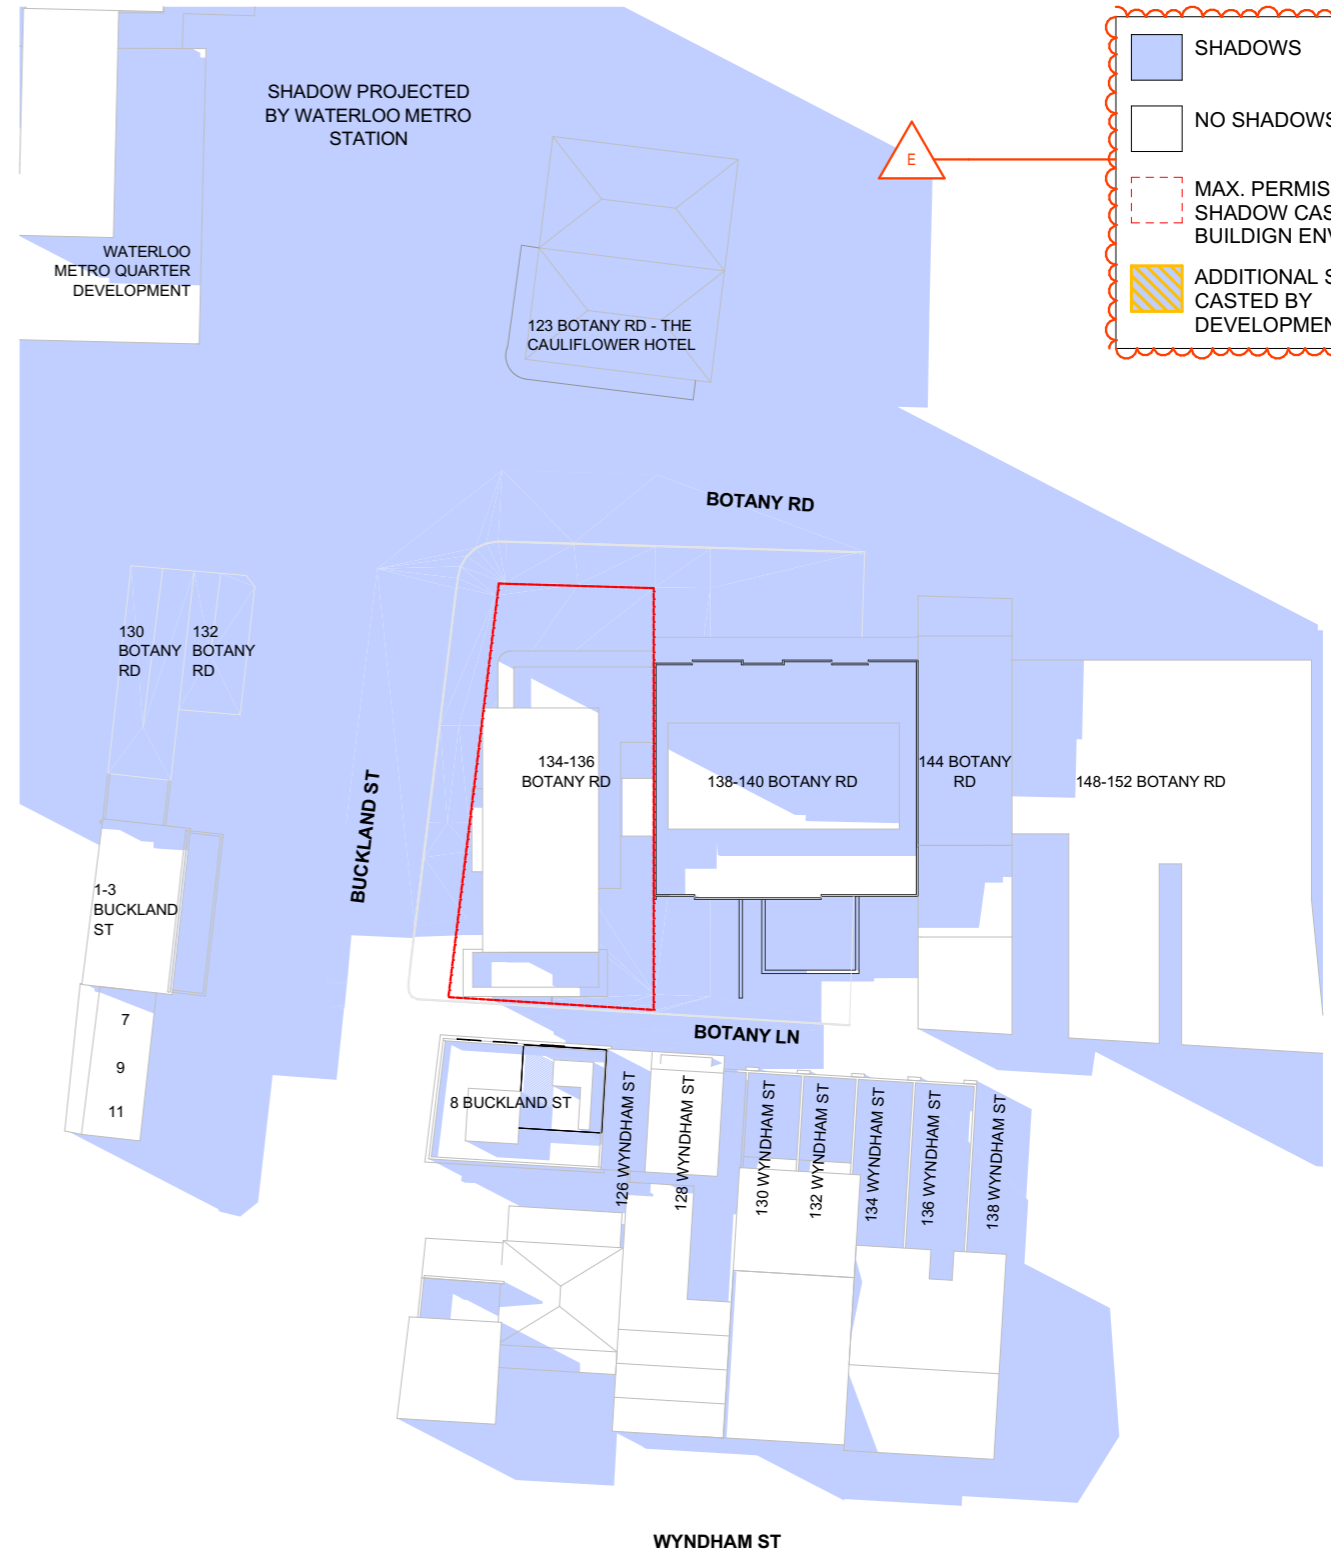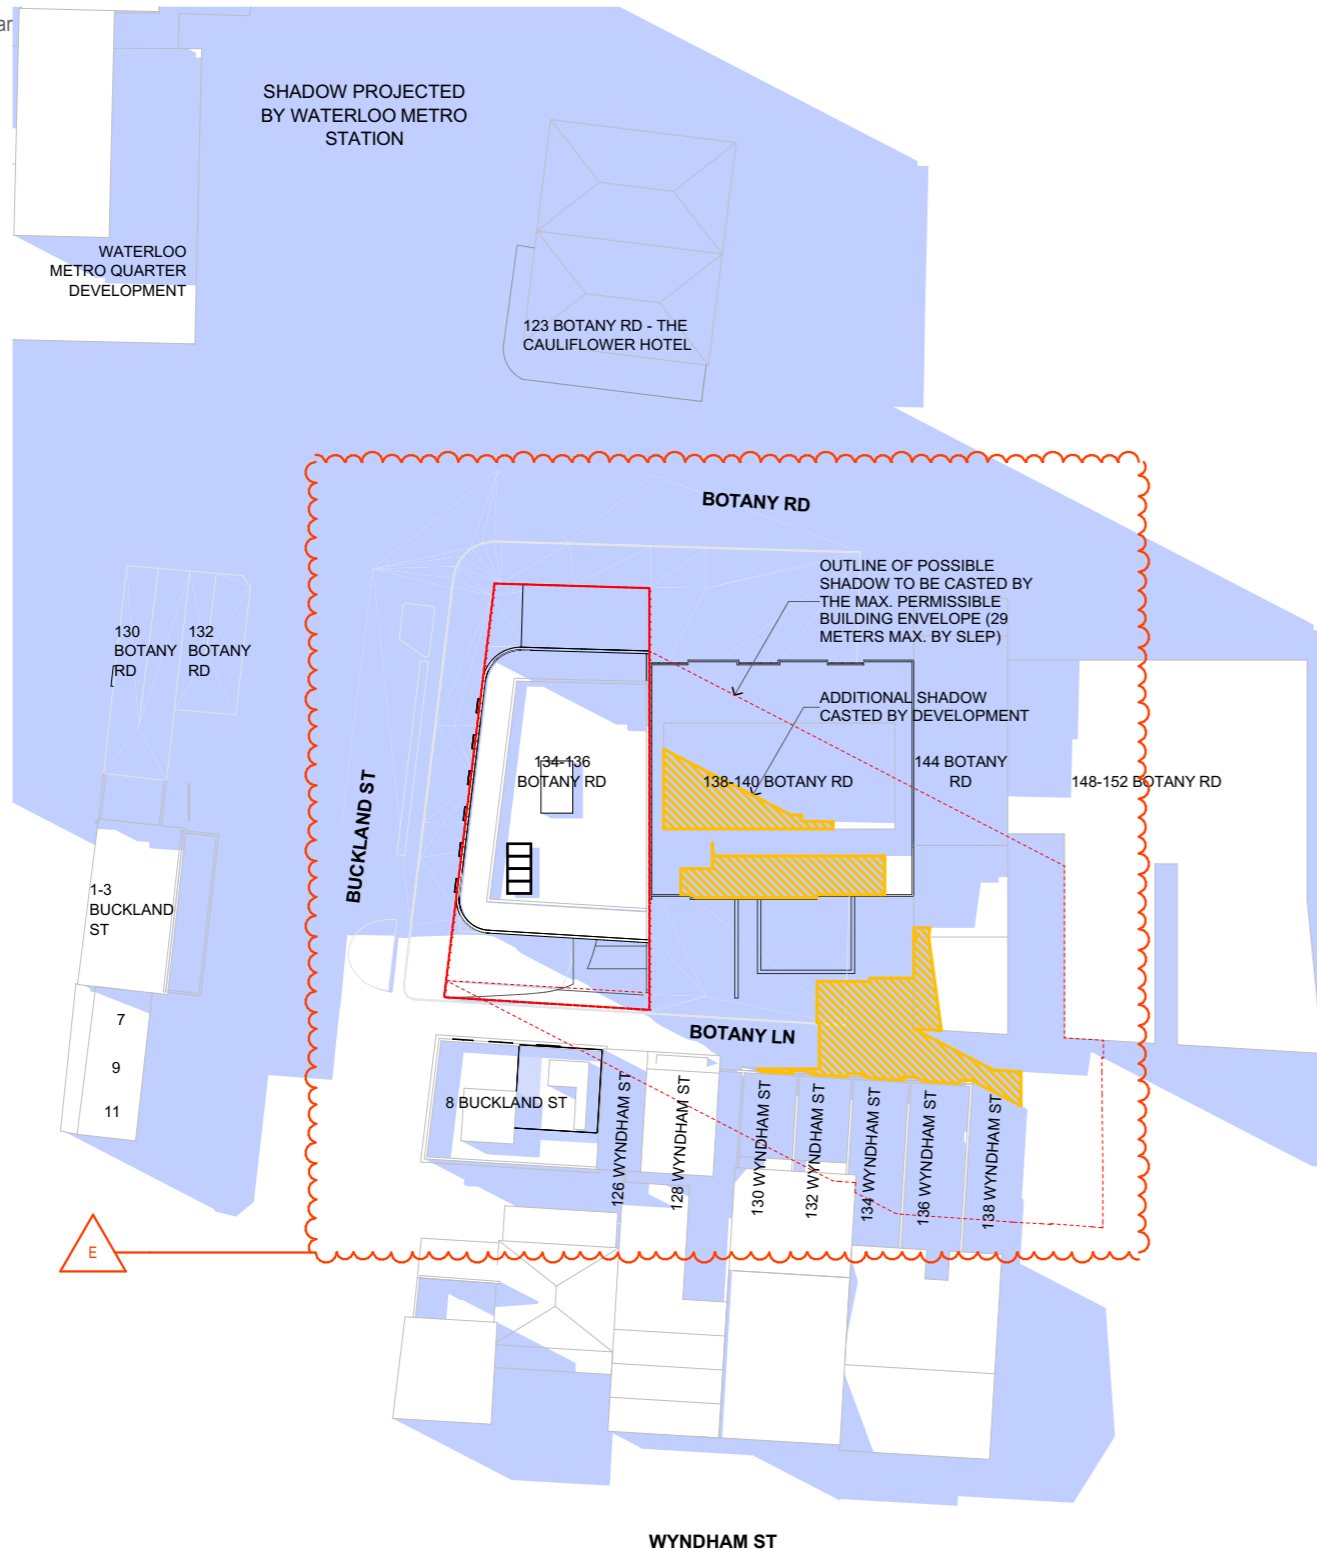

SHADOWS

- SHADOWS
- NO SHADOWS
- MAX. PERMISSIBLE SHADOW CASTED BY BUILDIGN ENVELOPE
- ADDITIONAL SHADOW CASTED BY DEVELOPMENT

161


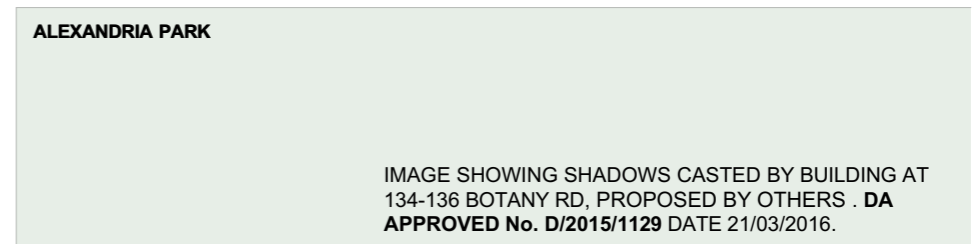


IMAGE SHOWING SHADOWS CASTED BY BUILDING AT 134-136 BOTANY RD, PROPOSED BY OTHERS . DA APPROVED No. D/2015/1129 DATE 21/03/2016.

PROPOSED SHADOW DIAGRAM

APPROVED DA D/2015/1129 SHADOW DIAGRAM

134-136 Botany Rd Alexandria 2015 SHADOW DIAGRAM 11AM 21 JUNE POST DA

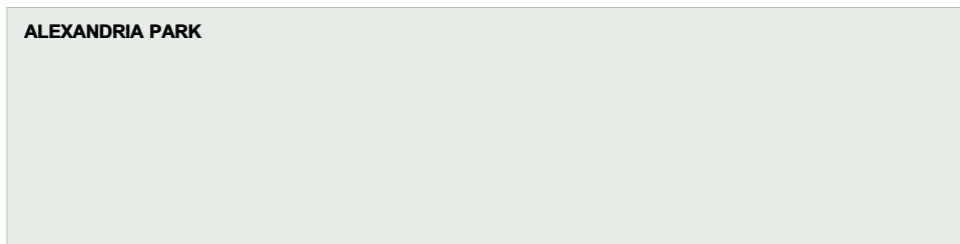

mackenzie architects international

736 Pacific Highway
Gordon NSW 2072
Phone: (02) 9967 9966
Fax: (02) 9967 9977
www.mainternational.com.au
accounts@mainternational.com.au

Nominated Architect No. 6033
ABN 76 091 107 201
ACN 091107201


LEGEND
DO NOT SCALE DRAWINGS
VERIFY ALL DIMENSIONS ON SITE BEFORE COMMENCING WORK

COPYRIGHT
Mackenzie Architects International is the owner of the copyright subsisting in these drawings, plans, designs and specifications. They must not be used, reproduced or copied in whole or part without prior written consent of Mackenzie Architects International.

AMENDMENTS

No.	REVISION	BY	DATE
A	ISSUED FOR DEVELOPMENT APPLICATION	M.M	2025.05.23
C	ISSUED FOR RFI	M.M	2025.09.01
E	ISSUED FOR RFI	M.M	2025.10.29



PROJECT NORTH

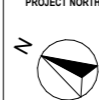

MULTI COMMERCIAL DEVELOPMENT
PROJECT
134-136 Botany Rd Alexandria 2015
PROJECT NO.
22/16

DRAWING:
SHADOW DIAGRAM 11AM 21 JUNE

DRAWN BY M.M	SCALE: @A3	DRAWING NO.: A4103	ISSUE: E
CHECKED BY D.M			

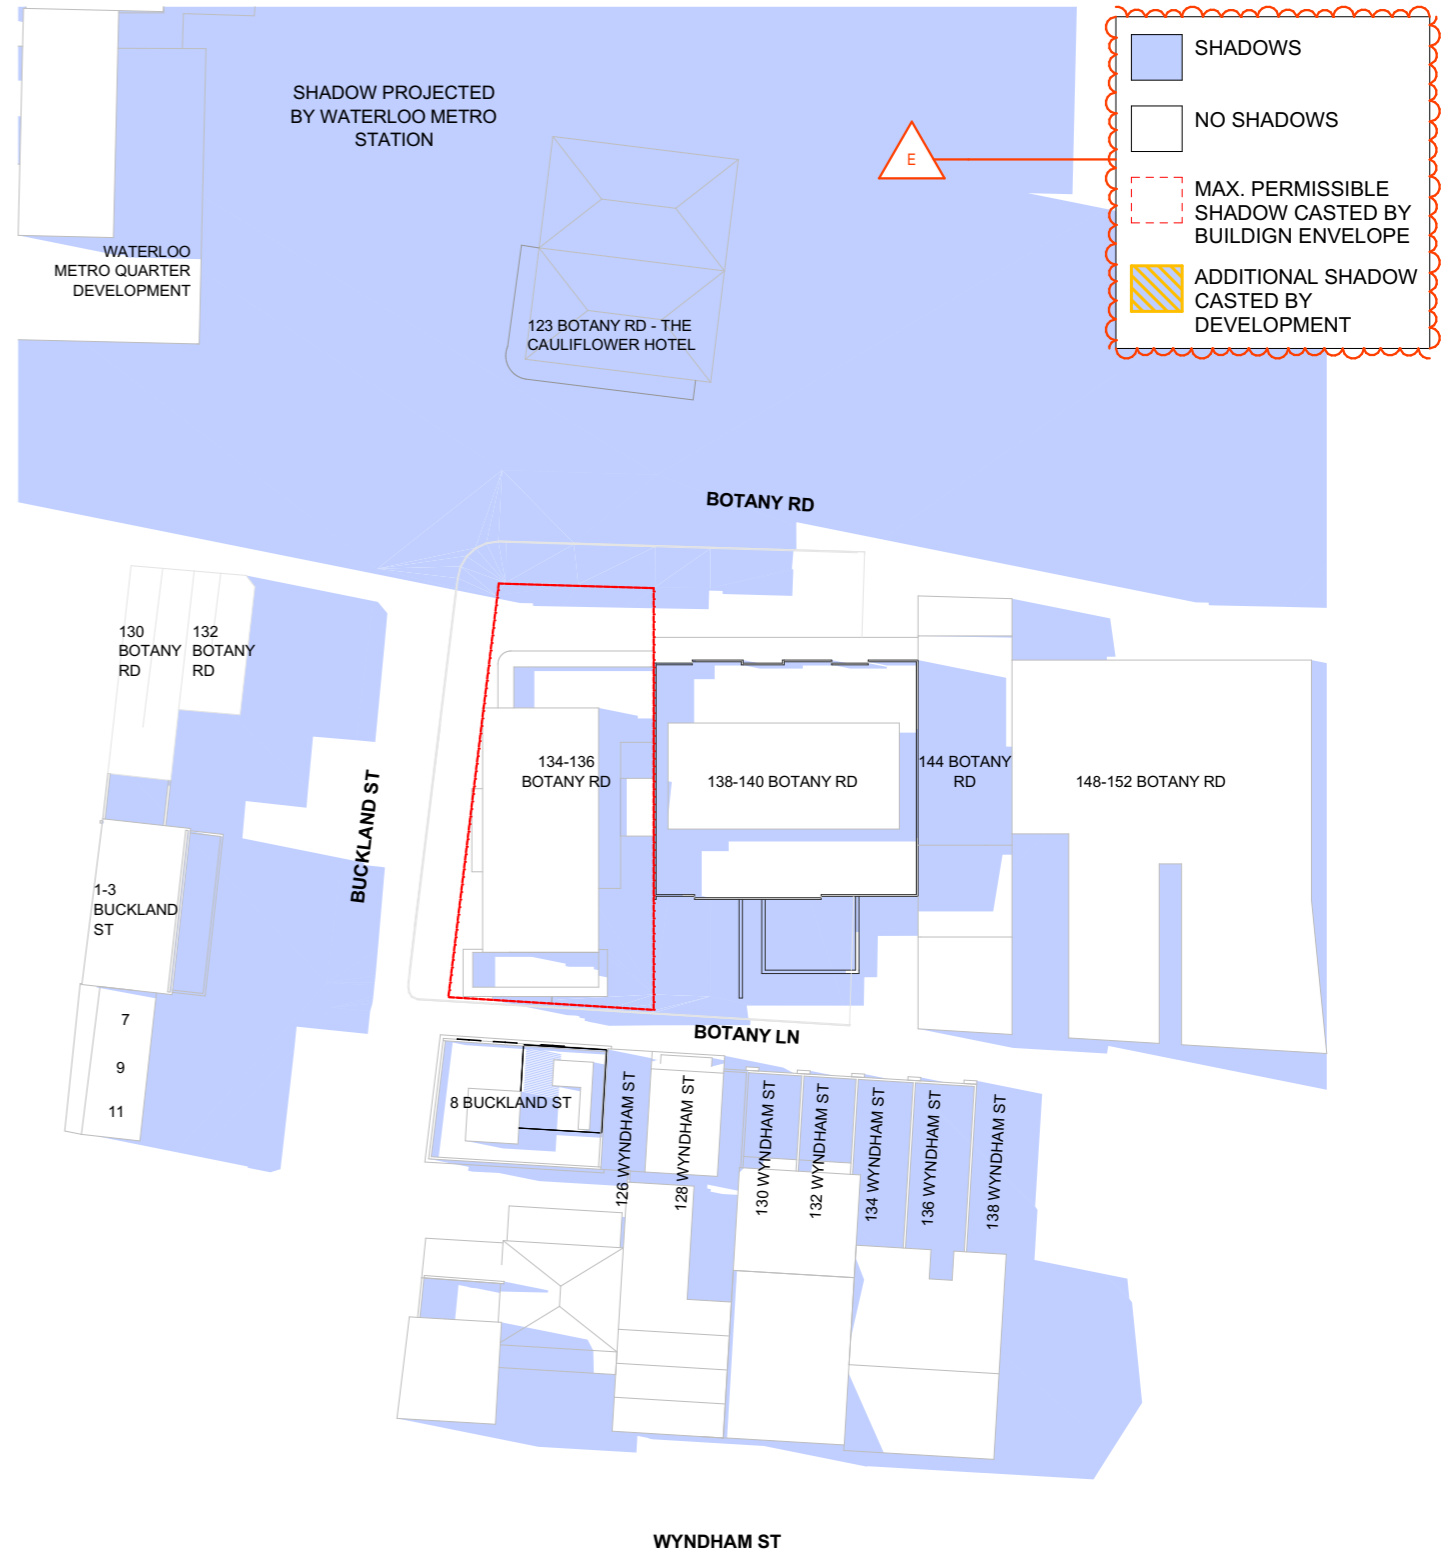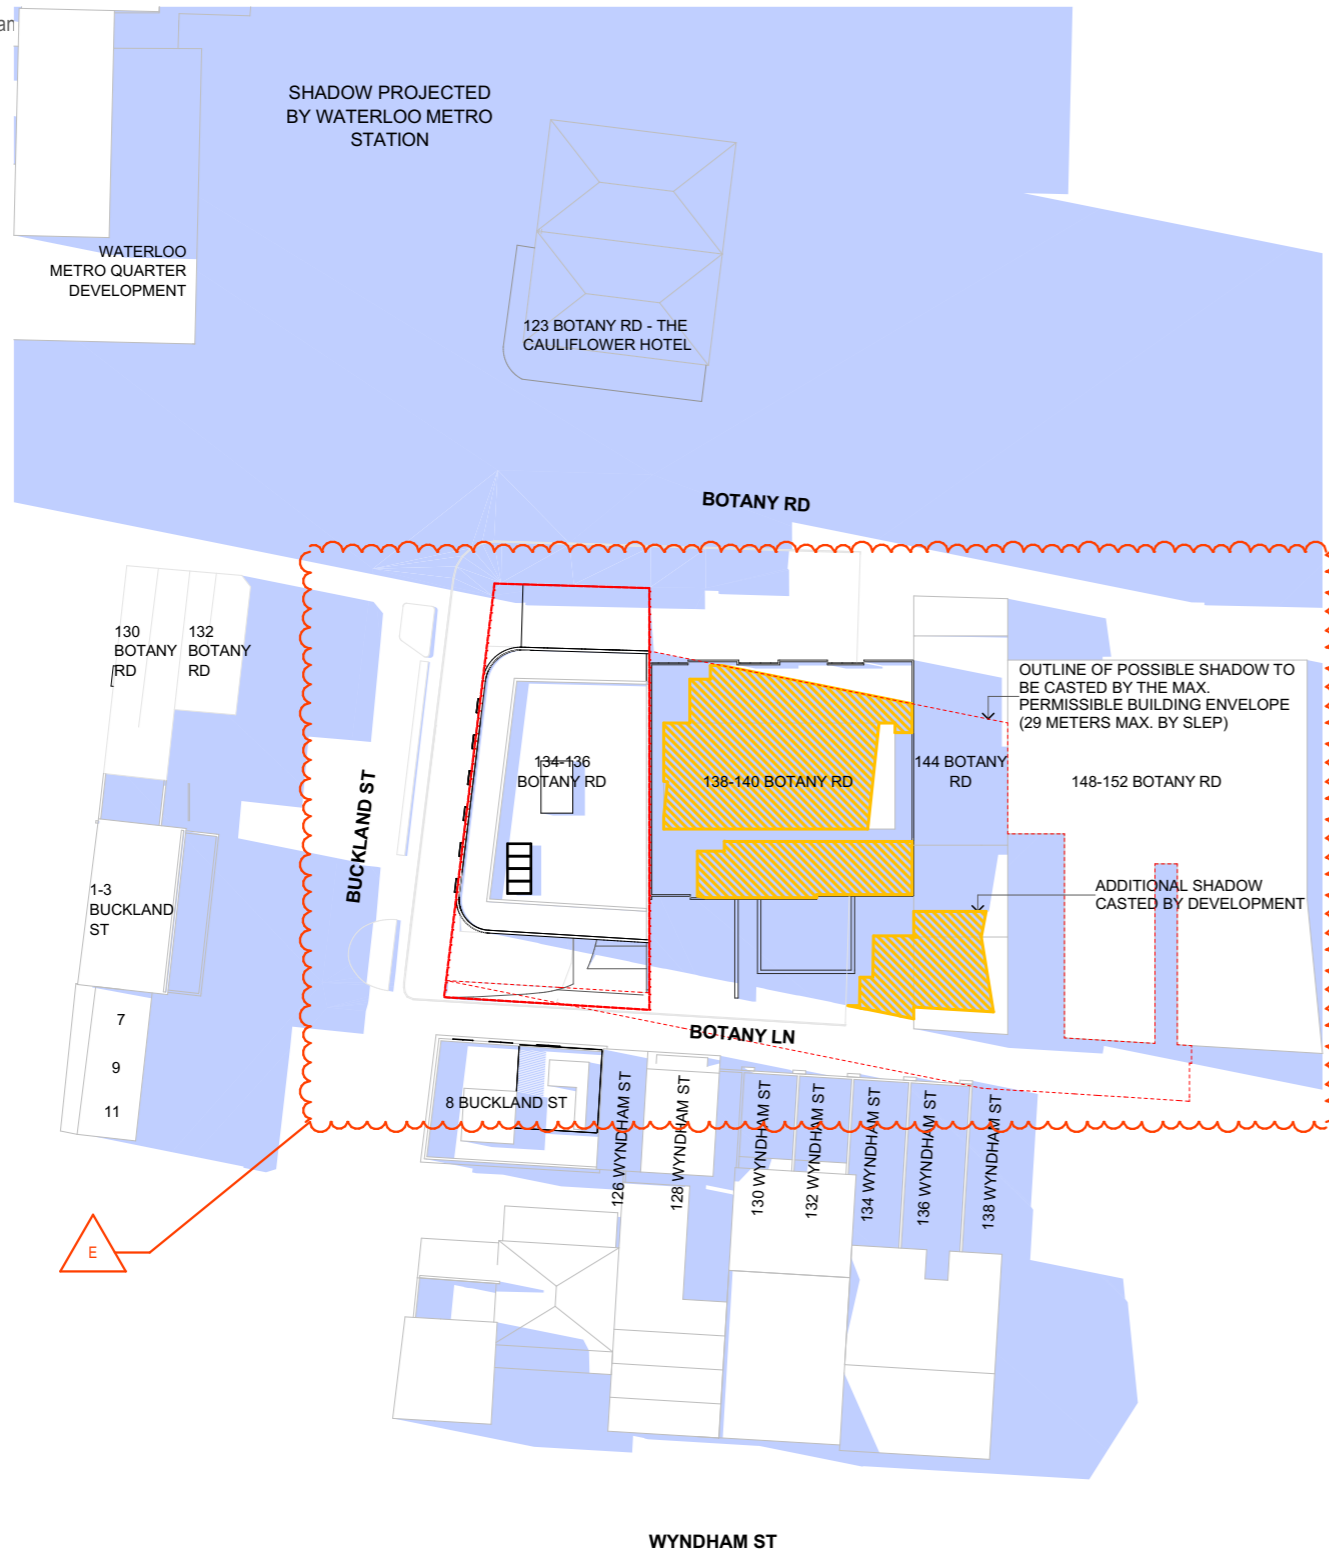

SHADOWS
 NO SHADOWS
 MAX. PERMISSIBLE SHADOW CASTED BY BUILDIGN ENVELOPE
 ADDITIONAL SHADOW CASTED BY DEVELOPMENT

162

PROPOSED SHADOW DIAGRAM

APPROVED DA D/2015/1129 SHADOW DIAGRAM

IMAGE SHOWING SHADOWS CAST BY BUILDING AT 134-136 BOTANY RD, PROPOSED BY OTHERS . DA APPROVED No. D/2015/1129 DATE 21/03/2016.

134-136 Botany Rd Alexandria 2015 SHADOW DIAGRAM 12PM 21 JUNE POST DA



mackenzie architects international

736 Pacific Highway
Gordon NSW 2072
Phone: (02) 9967 9966
Fax: (02) 9967 9977
www.mainternational.com.au
accounts@mainternational.com.au

Nominated Architect No. 6033
ABN 76 091 107 201
ACN 091107201


LEGEND
DO NOT SCALE DRAWINGS
VERIFY ALL DIMENSIONS ON SITE BEFORE COMMENCING WORK

COPYRIGHT
Mackenzie Architects International is the owner of the copyright subsisting in these drawings, plans, designs and specifications. They must not be used, reproduced or copied in whole or part without prior written consent of Mackenzie Architects International.

AMENDMENTS





No.	REVISION	BY	DATE
A	ISSUED FOR DEVELOPMENT APPLICATION	M.M	2025.05.23
C	ISSUED FOR RFI	M.M	2025.09.01
E	ISSUED FOR RFI	M.M	2025.10.29

PROJECT NORTH

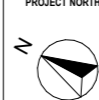

MULTI COMMERCIAL DEVELOPMENT
PROJECT
134-136 Botany Rd Alexandria 2015
PROJECT NO.
22/16

DRAWING:
SHADOW DIAGRAM 12PM 21 JUNE
DRAWN BY
M.M
CHECKED BY
D.M
SCALE:
@A3
DRAWING NO.:
A4104
ISSUE:
E

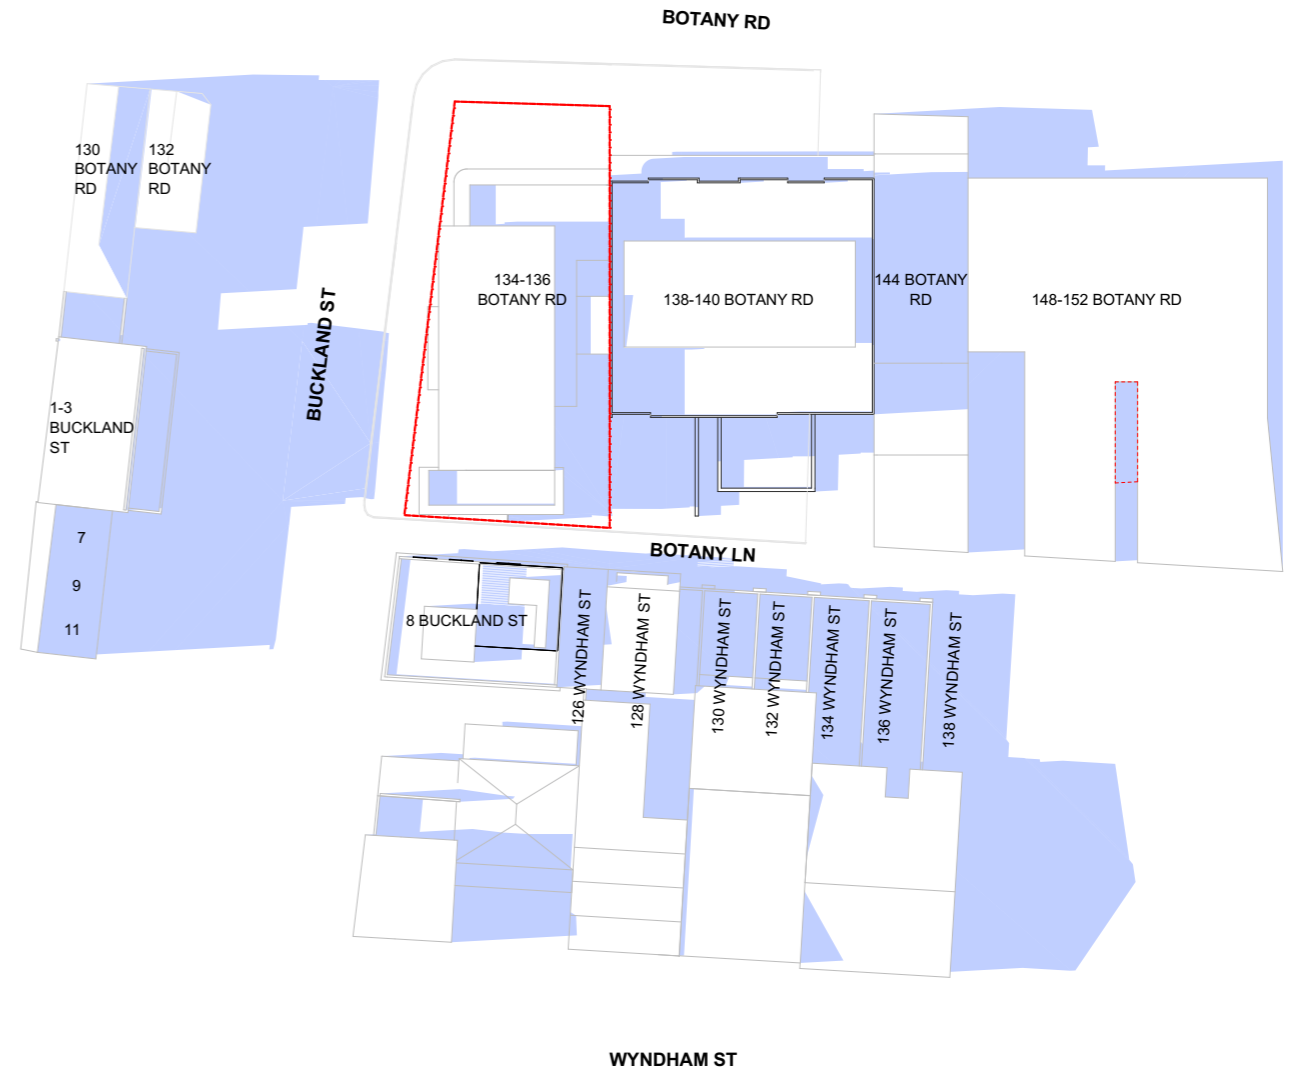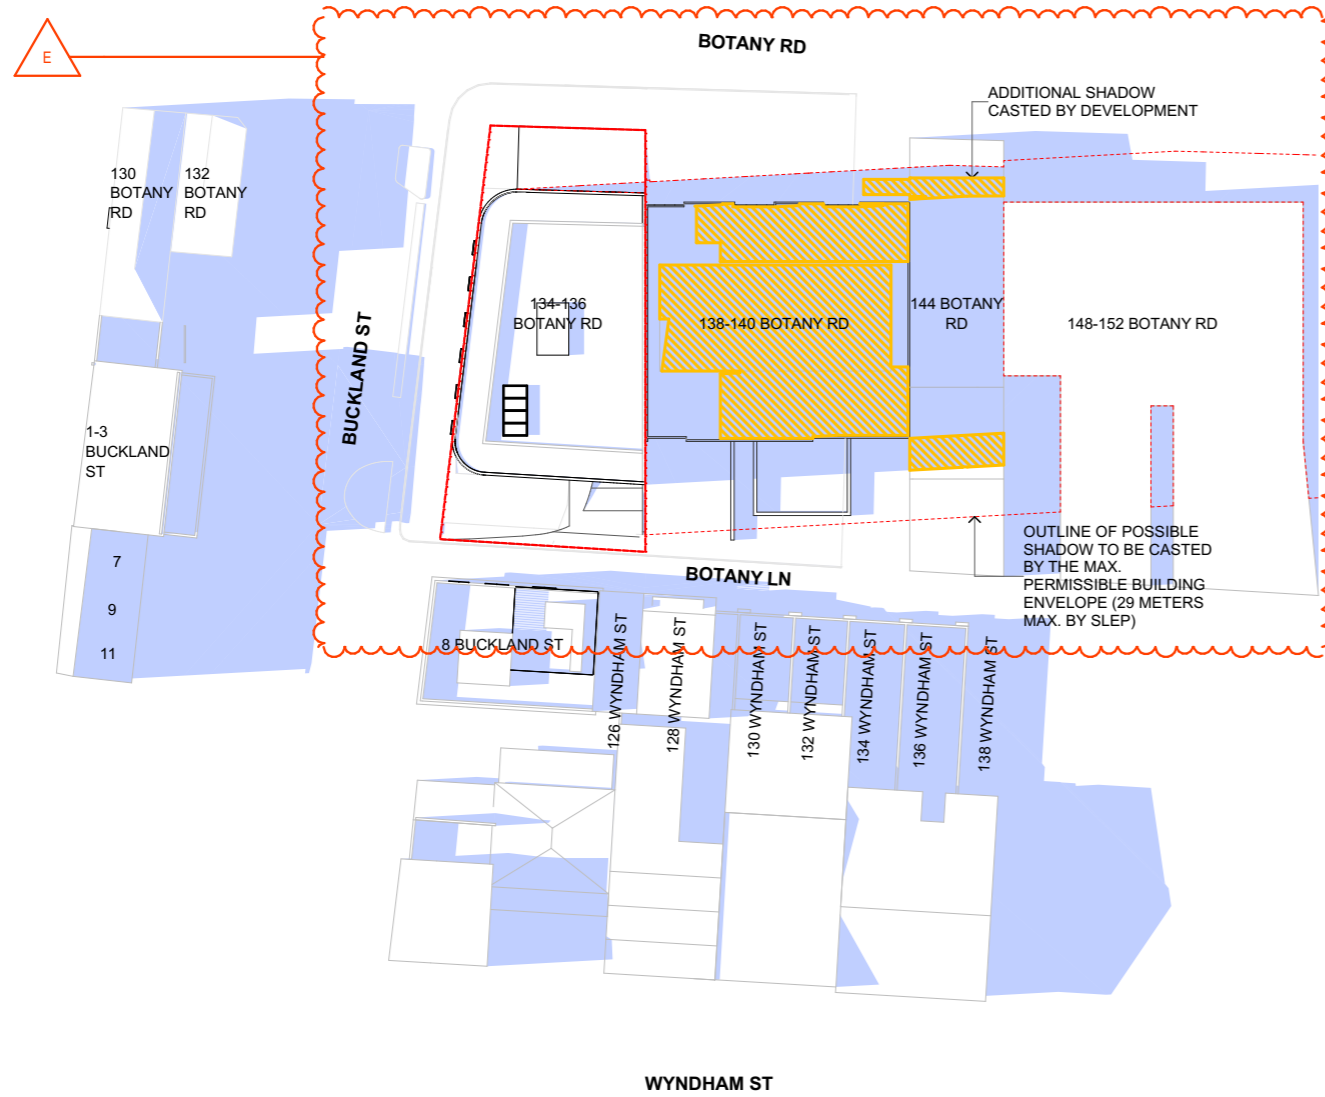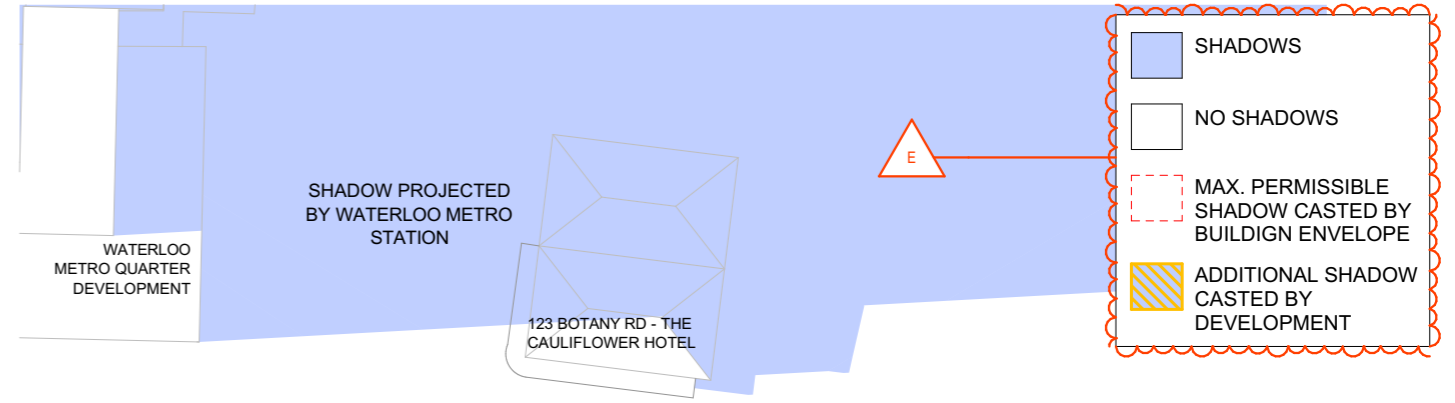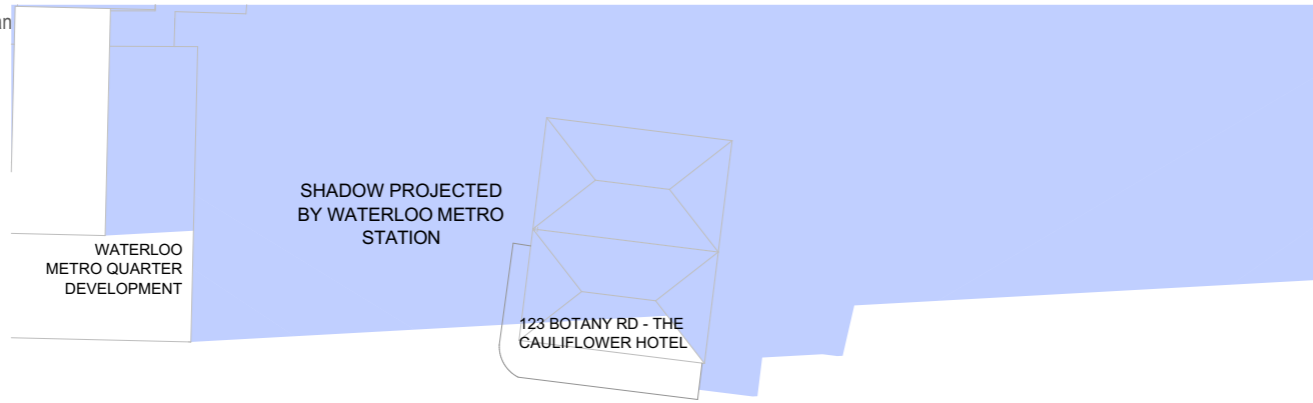

PROPOSED SHADOW DIAGRAM

APPROVED DA D/2015/1129 SHADOW DIAGRAM

IMAGE SHOWING SHADOWS CASTED BY BUILDING AT 134-136 BOTANY RD, PROPOSED BY OTHERS . DA APPROVED No. D/2015/1129 DATE 21/03/2016.

134-136 Botany Rd Alexandria 2015 SHADOW DIAGRAM 1PM 21 JUNE POST DA



mackenzie architects international

736 Pacific Highway
Gordon NSW 2072
Phone: (02) 9967 9966
Fax: (02) 9967 9977
www.mainternational.com.au
accounts@mainternational.com.au

Nominated Architect No. 6033
ABN 76 091 107 201
ACN 091107201


LEGEND
DO NOT SCALE DRAWINGS
VERIFY ALL DIMENSIONS ON SITE BEFORE COMMENCING WORK

COPYRIGHT
Mackenzie Architects International is the owner of the copyright subsisting in these drawings, plans, designs and specifications. They must not be used, reproduced or copied in whole or part without prior written consent of Mackenzie Architects International.

AMENDMENTS

No.	REVISION	BY	DATE
A	ISSUED FOR DEVELOPMENT APPLICATION	M.M	2025.05.23
C	ISSUED FOR RFI	M.M	2025.09.01
E	ISSUED FOR RFI	M.M	2025.10.29

PROJECT NORTH

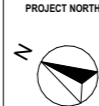

MULTI COMMERCIAL DEVELOPMENT
PROJECT
134-136 Botany Rd Alexandria
2015
PROJECT NO.
22/16

DRAWING:
SHADOW DIAGRAM 1PM 21 JUNE

DRAWN BY M.M	SCALE: @A3	DRAWING NO.: A4105	ISSUE: E
CHECKED BY D.M			

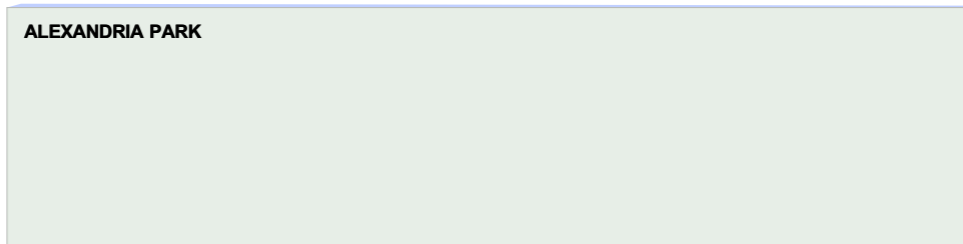
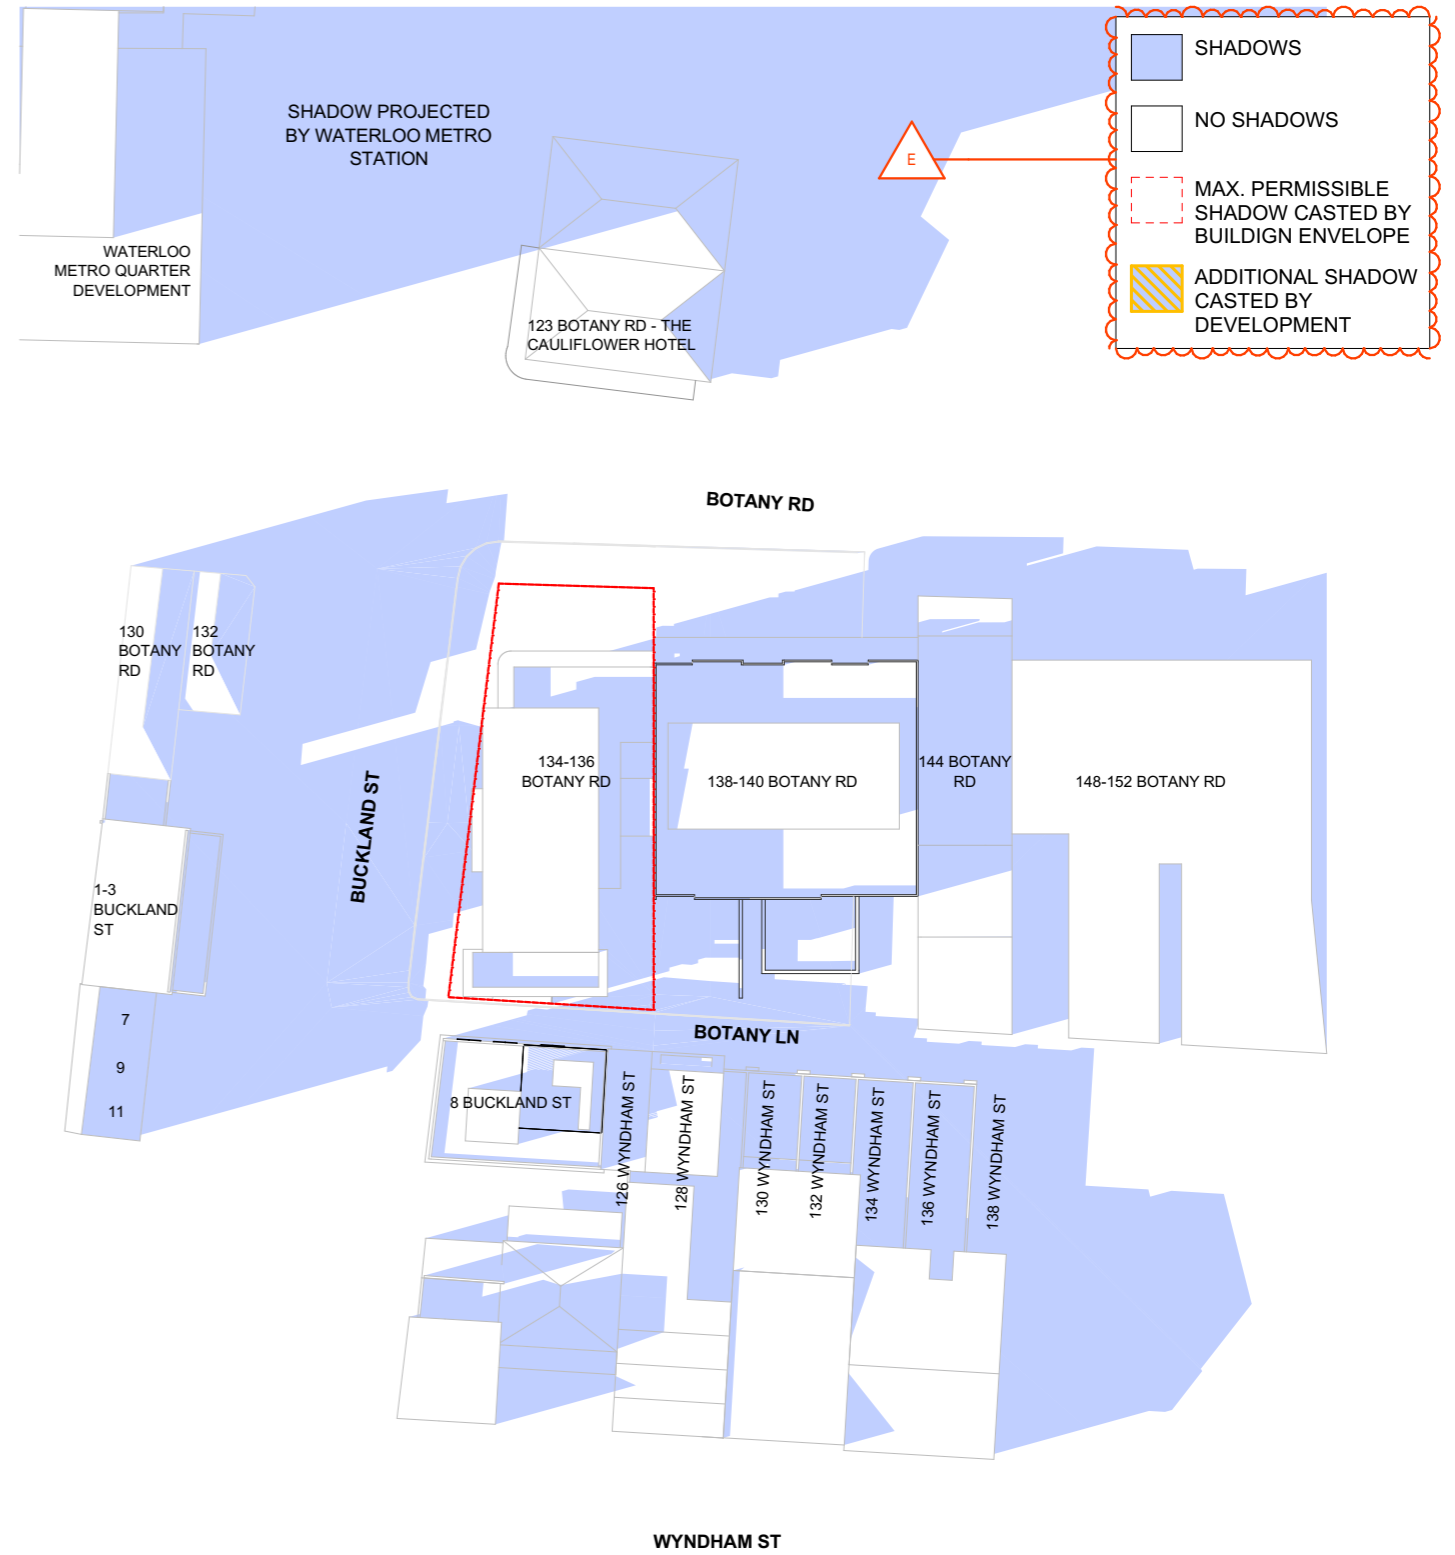
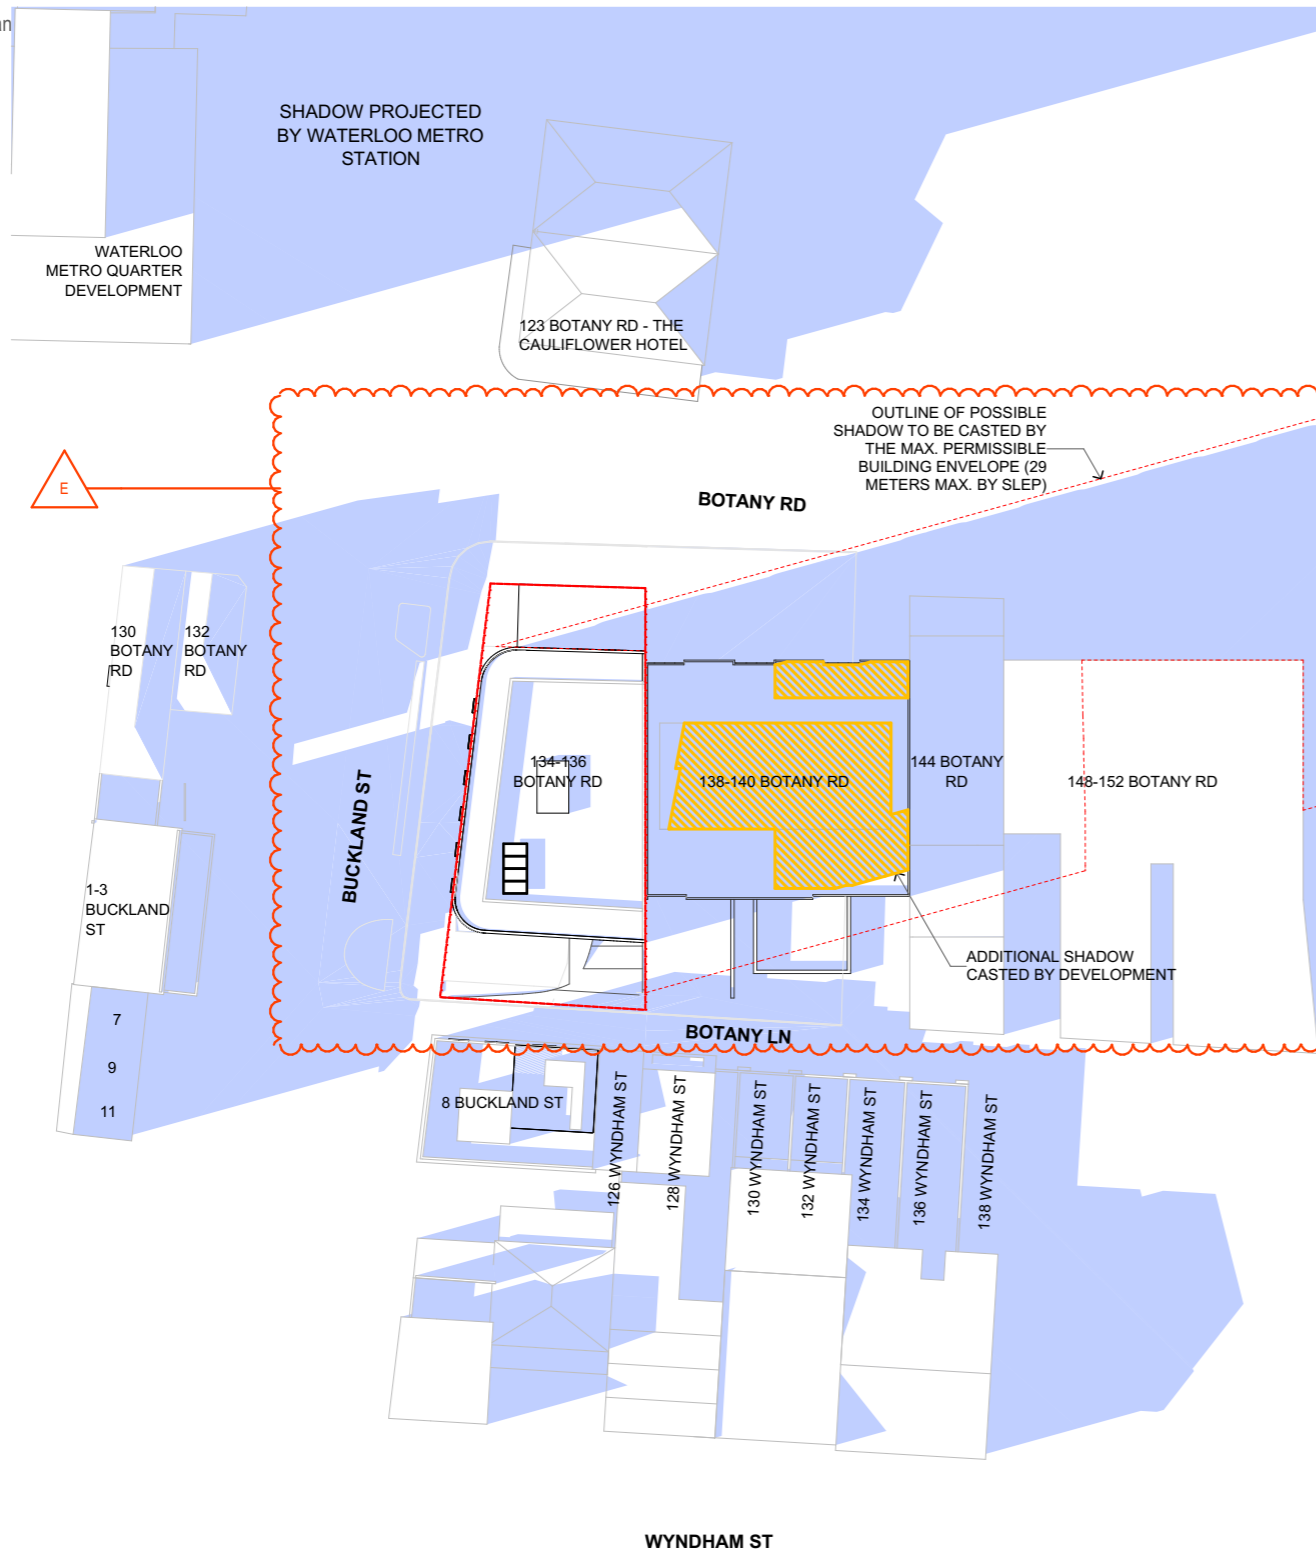



IMAGE SHOWING SHADOWS CASTED BY BUILDING AT 134-136 BOTANY RD, PROPOSED BY OTHERS . DA APPROVED No. D/2015/1129 DATE 21/03/2016.



PROPOSED SHADOW DIAGRAM

APPROVED DA D/2015/1129 SHADOW DIAGRAM

134-136 Botany Rd Alexandria 2015 SHADOW DIAGRAM 2PM 21 JUNE POST DA

AMENDMENTS	No.	REVISION	BY	DATE
	A	ISSUED FOR DEVELOPMENT APPLICATION	M.M	2025.05.23
	C	ISSUED FOR RFI	M.M	2025.09.01
	E	ISSUED FOR RFI	M.M	2025.10.29

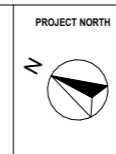

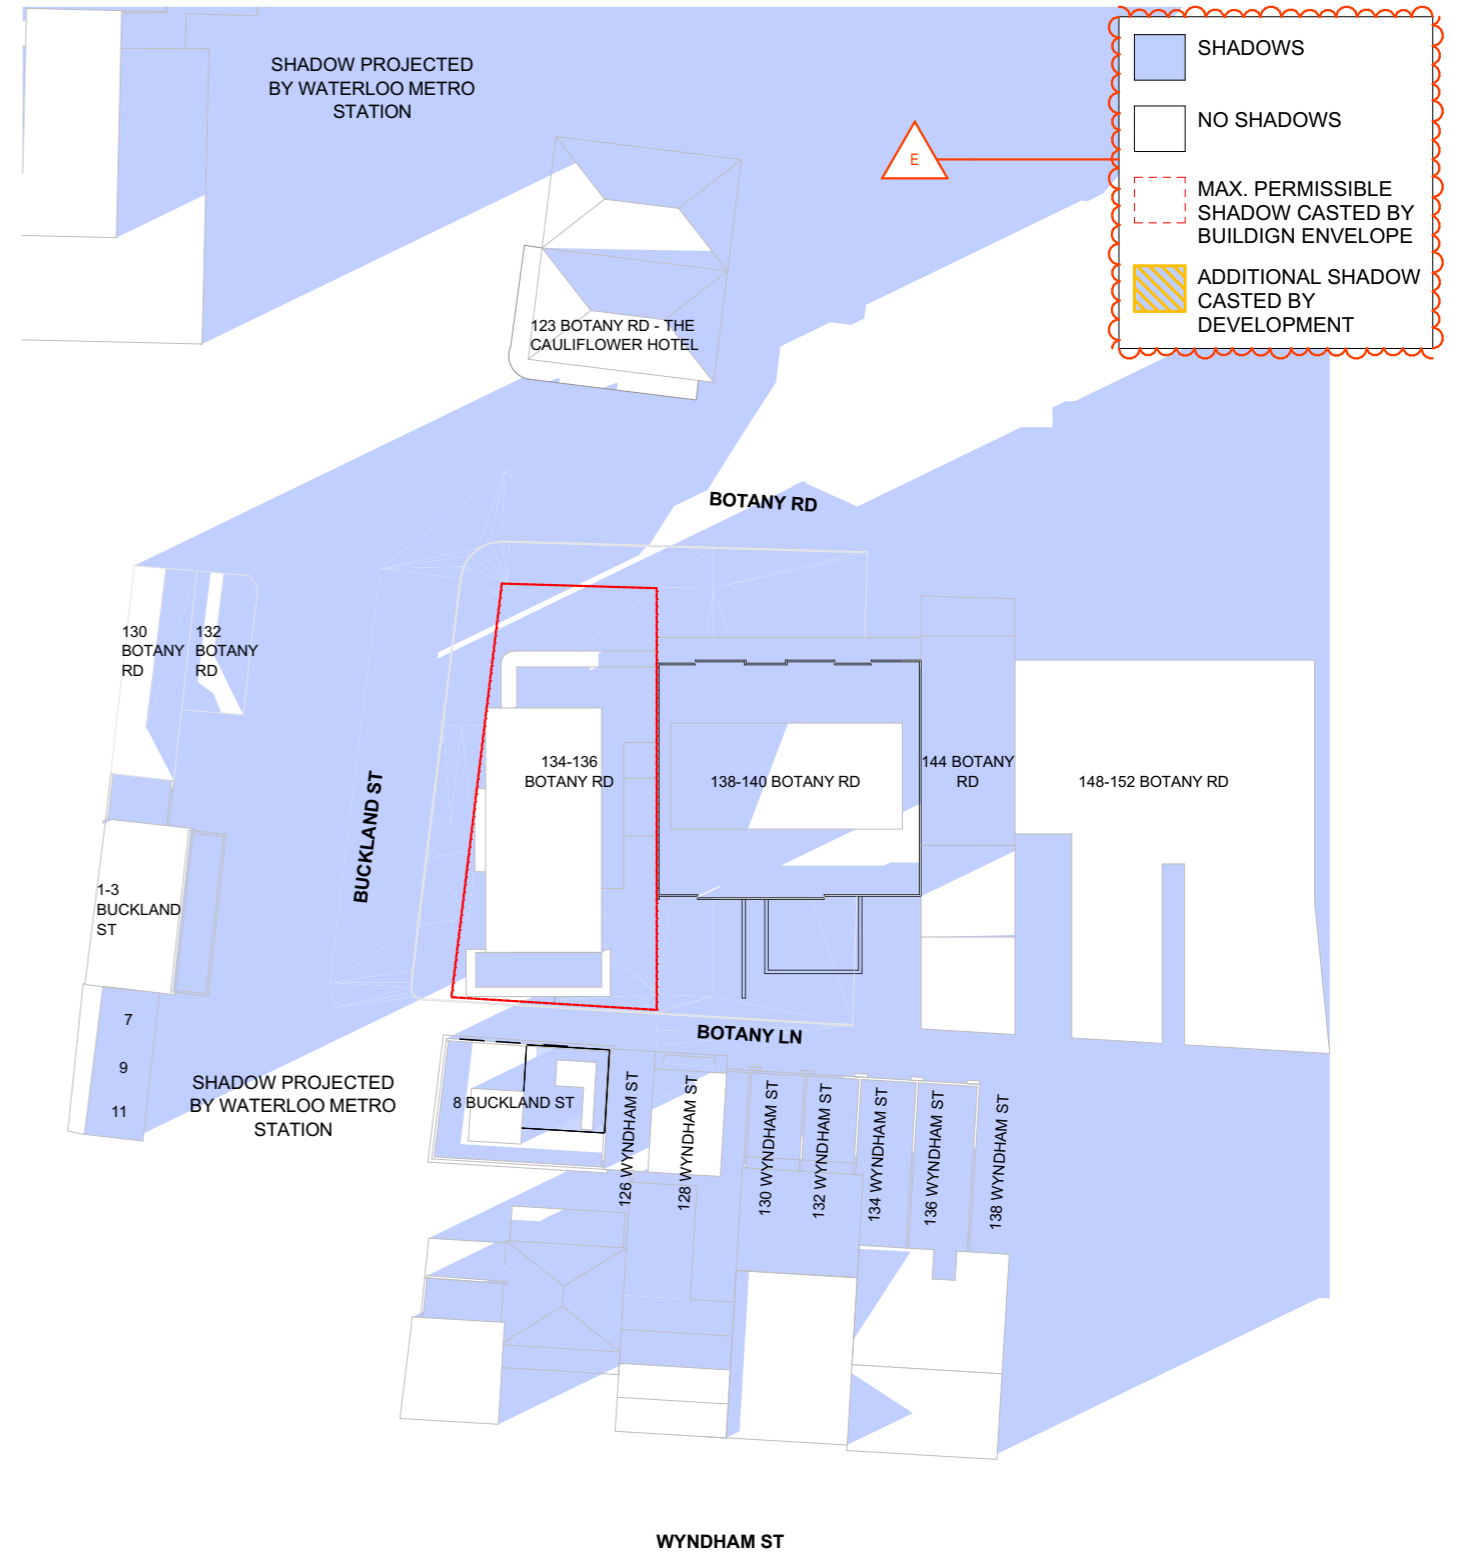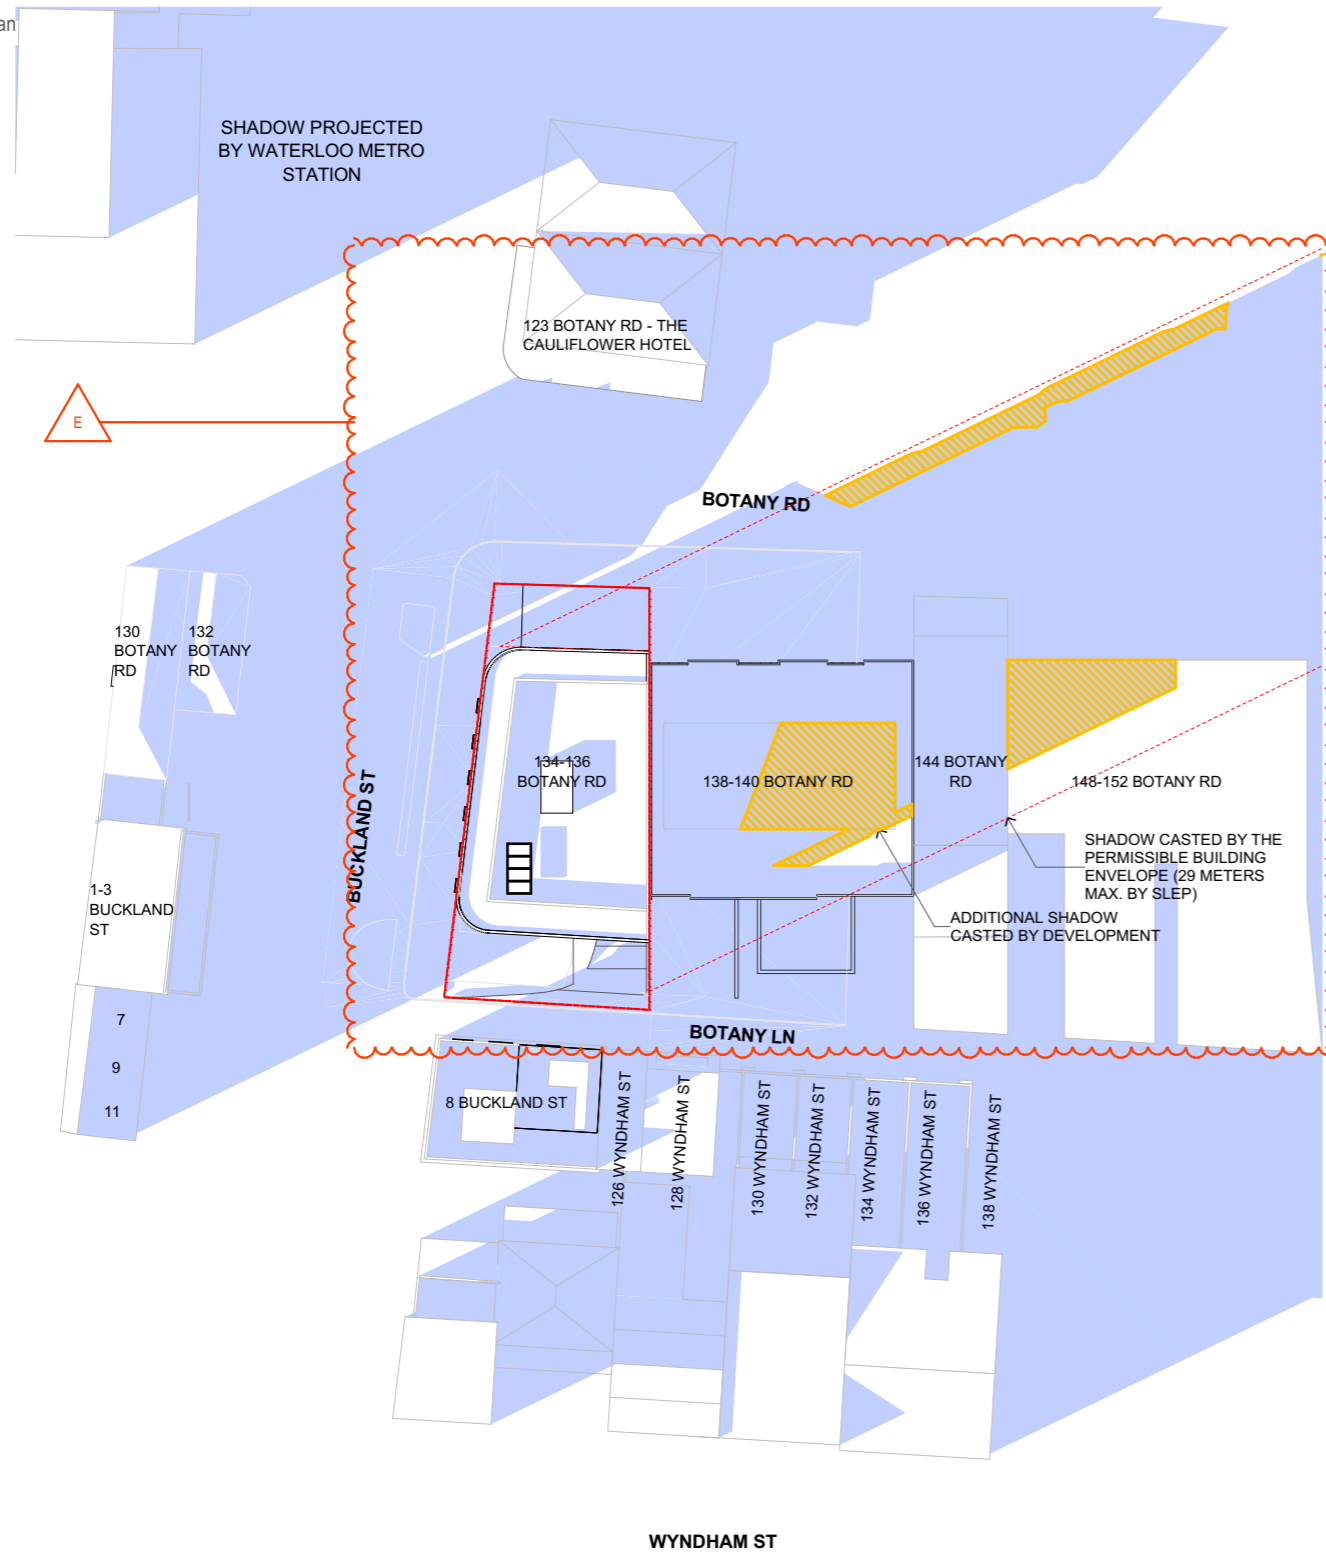

SHADOWS

- SHADOWS
- NO SHADOWS
- MAX. PERMISSIBLE SHADOW CASTED BY BUILDIGN ENVELOPE
- ADDITIONAL SHADOW CASTED BY DEVELOPMENT

165

PROPOSED SHADOW DIAGRAM

APPROVED DA SHADOW DIAGRAM

IMAGE SHOWING SHADOWS CAST BY BUILDING AT 134-136 BOTANY RD, PROPOSED BY OTHERS . DA APPROVED No. D/2015/1129 DATE 21/03/2016.

134-136 Botany Rd Alexandria 2015 SHADOW DIAGRAM 3PM 21 JUNE POST DA



mackenzie architects international

736 Pacific Highway
Gordon NSW 2072
Phone: (02) 9967 9966
Fax: (02) 9967 9977
www.mainternational.com.au
accounts@mainternational.com.au

Nominated Architect No. 6033
ABN 76 091 107 201
ACN 091107201


LEGEND
DO NOT SCALE DRAWINGS
VERIFY ALL DIMENSIONS ON SITE BEFORE COMMENCING WORK

COPYRIGHT
Mackenzie Architects International is the owner of the copyright subsisting in these drawings, plans, designs and specifications. They must not be used, reproduced or copied in whole or part without prior written consent of Mackenzie Architects International.

AMENDMENTS

No.	REVISION	BY	DATE
A	ISSUED FOR DEVELOPMENT APPLICATION	M.M	2025.05.23
C	ISSUED FOR RFI	M.M	2025.09.01
E	ISSUED FOR RFI	M.M	2025.10.29

PROJECT NORTH

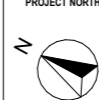

MULTI COMMERCIAL DEVELOPMENT
PROJECT
134-136 Botany Rd Alexandria 2015
PROJECT NO.
22/16

DRAWING:
SHADOW DIAGRAM 3PM 21 JUNE

DRAWN BY M.M	SCALE: @A3	DRAWING NO.: A4107	ISSUE: E
CHECKED BY D.M			