

**Orange line = Barricading from 14:00 hours
Friday 16th October 2026 to start clearing
cars before the closure at 16:00**

The Speed Limit of subject road and surrounding streets is:


As at 4 Mar 2026

Details:
SHORT TERM WORKS
 It is proposed to close barricade both sides of Burton Street between Crown St and Riley Street and both sides of Riley Street between Burton Street and Norman Street for a Street Fair

Who Dares Pty Ltd accepts no liability for the implementation or execution of this TCS unless undertaken by authorised Who Dares personnel. ALL TRAFFIC GUIDANCE SCHEMES ARE COPYRIGHT/PROPERTY OF WHO DARES PTY LTD AND ARE NOT TRANSFERABLE UNLESS AUTHORISED BY WHO DARES PTY LTD.

LOCATION	Burton St SURRY HILLS
DATE	14:00 till 16:00
TIME OF WORKS	Friday 16th October 2026
CLIENT	FLIPSIDE
PROJECT	Surplus - Darlinghurst Street Fair
PLAN #	WD/Flipside/BurtonSt/GM2606/barricading
MINIMUM STAFF REQ	2 Traffic Controllers

The Speed Limit of subject road and surrounding streets is:



INSERT



SIGNAGE

- ROAD CLOSED AHEAD x 2
- PREPARE TO STOP x 2
- SIDE ROAD CLOSED x 2
- ROAD CLOSED RESIDENTS ONLY x 1
- SPECIAL EVENT CYCLISTS PLEASE DISMOUNT x 3
- NO LEFT TURN x 2
- ROAD CLOSED x 4
- ROAD CLOSED RESIDENTS ONLY x 15


TGS 01a

BUMP IN

As at 4 Mar 2026



Plan prepared by
Greg Mooney RMS
TCT 0027718 PWZ
for Who Dares Pty Ltd

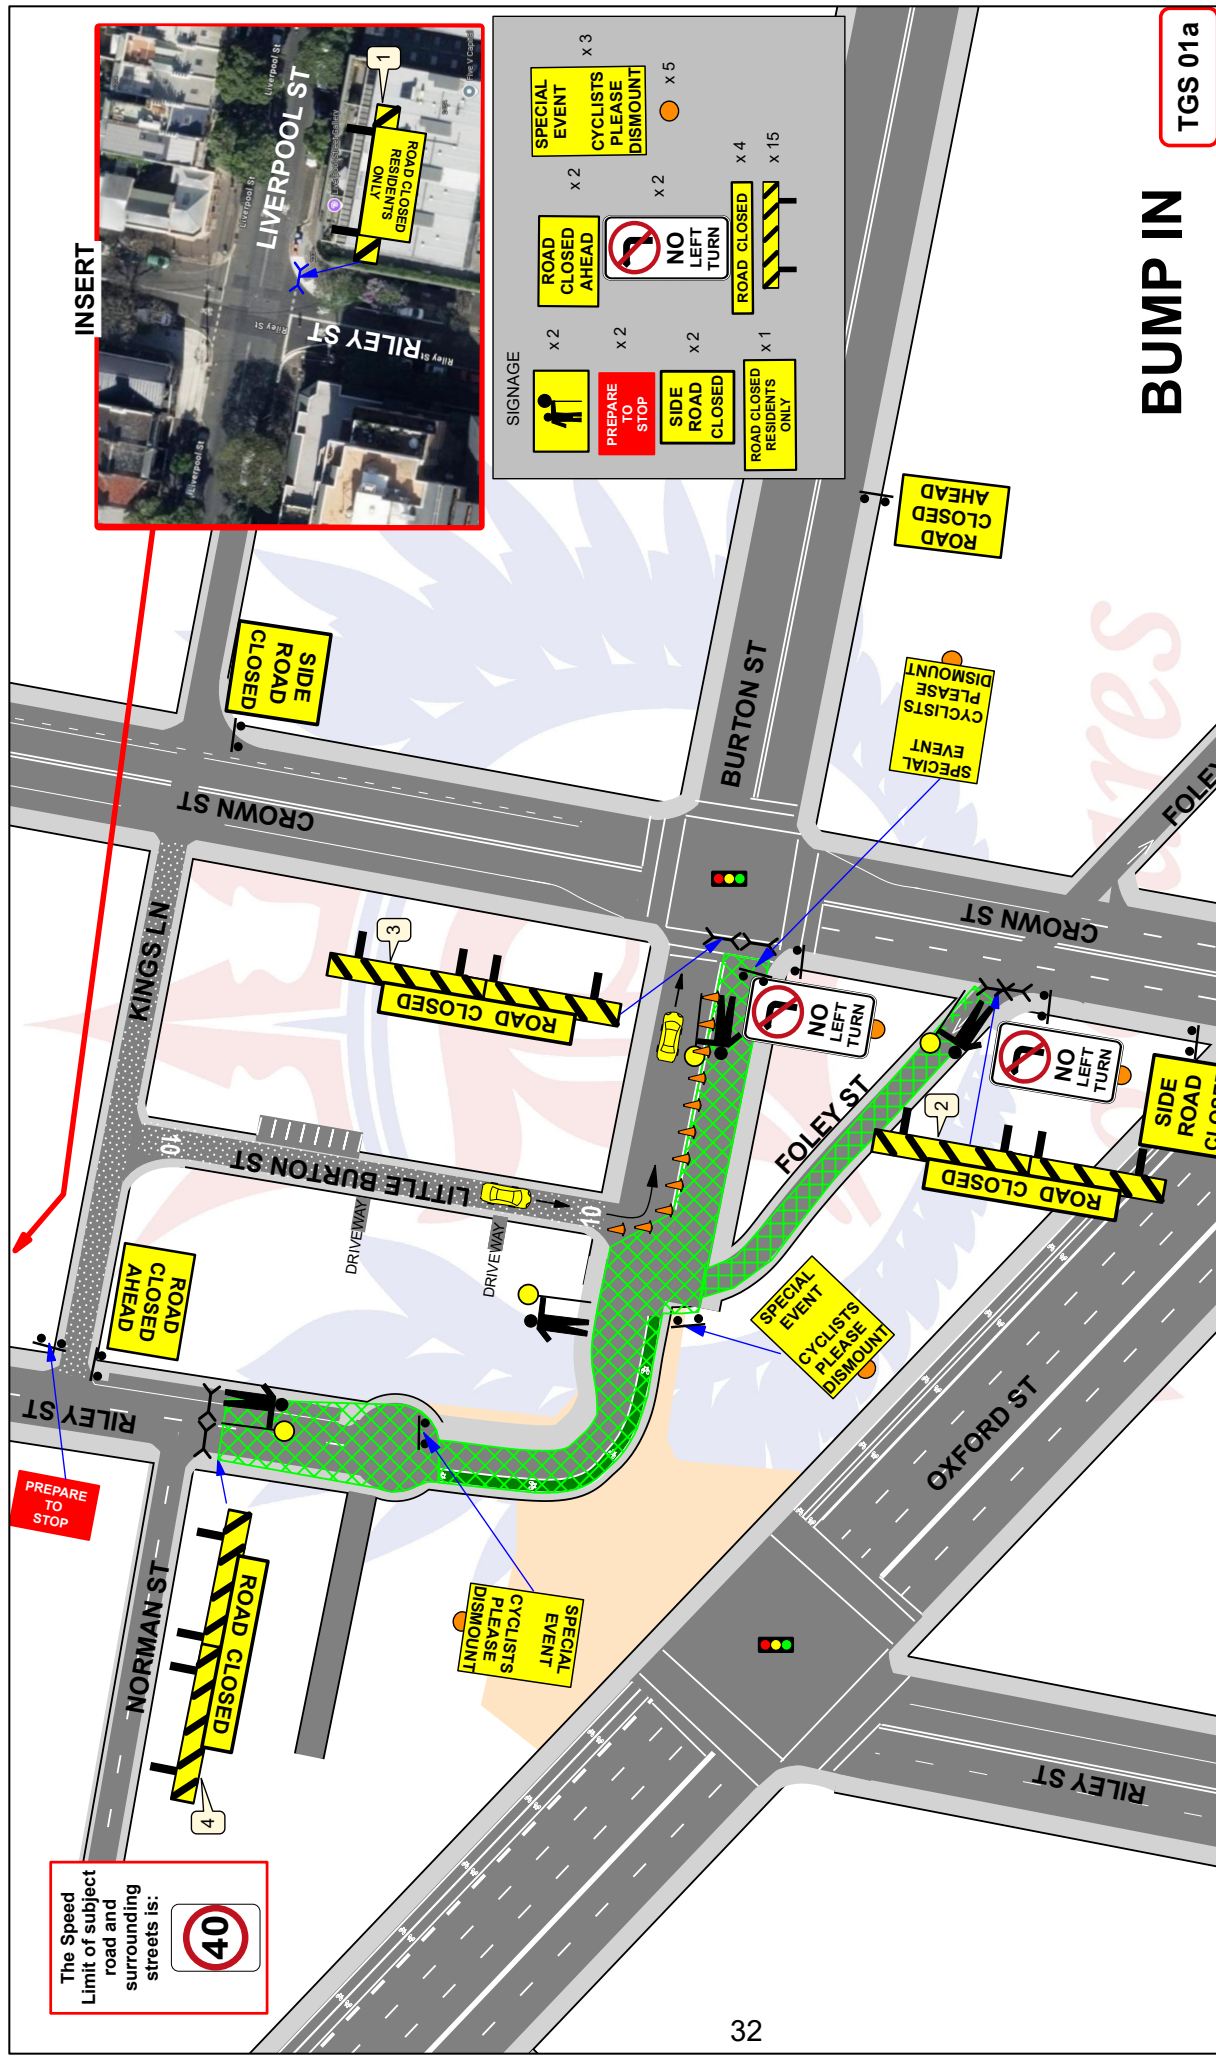

Details:

SHORT TERM WORKS
It is proposed to close Burton Street between Crown St and Riley St west bound
Burton St between Riley St and Little Burton St east bound
and Foley St between Crown St and Burton St for a Street Fair
To allow parked cars to move out and bump in to commence at 16:00

The plan shows traffic control positions and advance warning signage.


Who Dares Pty Ltd accepts no liability for the implementation or execution of this TGS unless undertaken by authorised Who Dares personnel.
ALL TRAFFIC GUIDANCE SCHEMES ARE COPYRIGHT/PROPERTY OF WHO DARES PTY LTD AND ARE NOT TRANSFERABLE UNLESS AUTHORISED BY WHO DARES PTY LTD.

LOCATION	Burton St SURRY HILLS
DATE	16:00 Fri till 06:00 Sat
TIME OF WORKS	Fri 16 till Sat 17th October 2026
CLIENT	FLIPSIDE
PROJECT	Surplus - Darlinghurst Street Fair
PLAN #	WD/Flipside/BurtonSt/GM2606a
MINIMUM STAFF REQ	1 x Team Leader & 3 Traffic Controllers

The Speed Limit of subject road and surrounding streets is:



INSERT

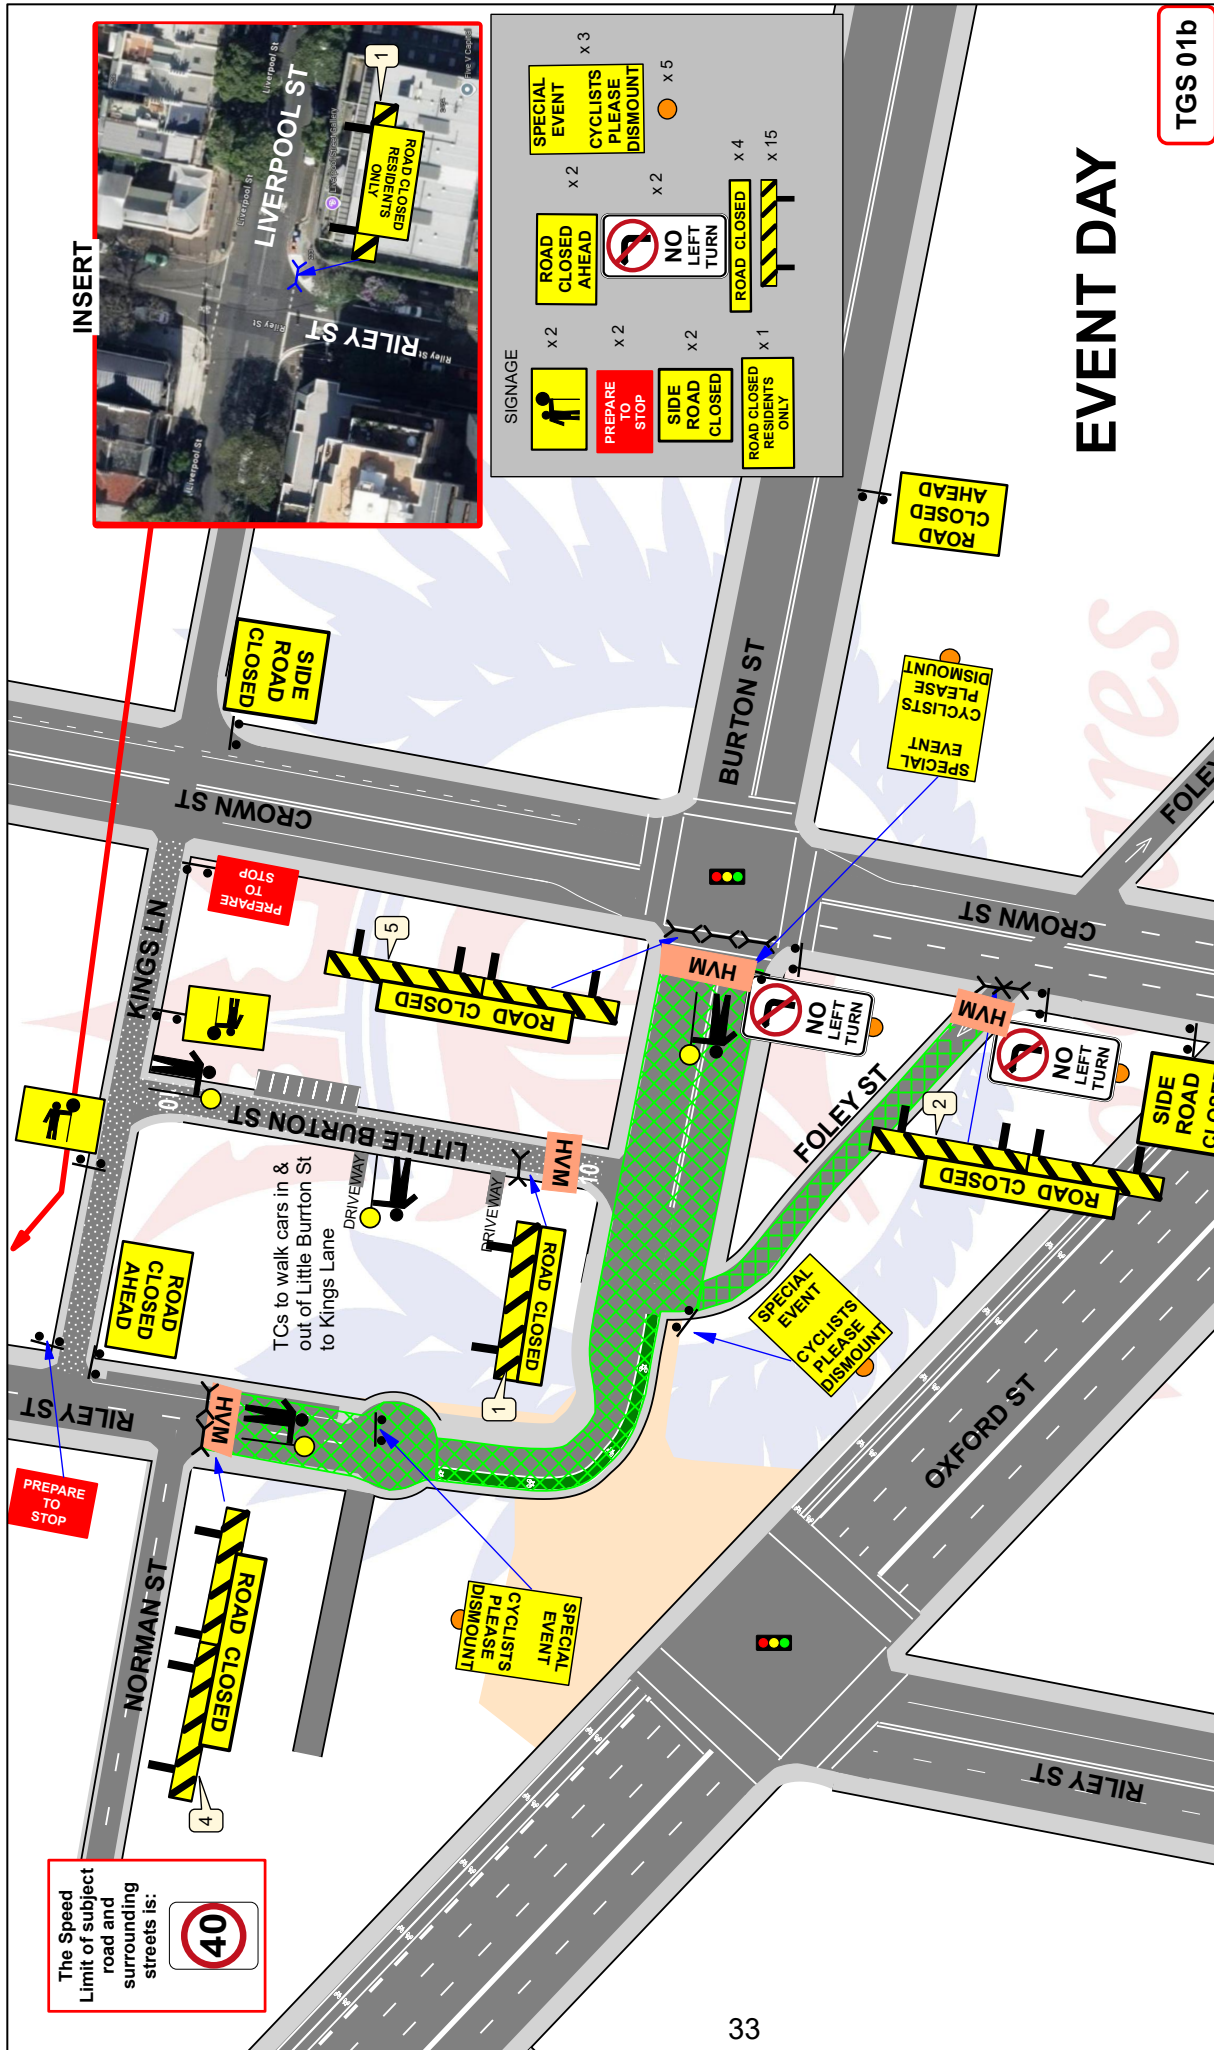

SIGNAGE

- PREPARE TO STOP x 2
- ROAD CLOSED AHEAD x 2
- SPECIAL EVENT CYCLISTS PLEASE DISMOUNT x 3
- NO LEFT TURN x 2
- ROAD CLOSED x 2
- ROAD CLOSED RESIDENTS ONLY x 4
- ROAD CLOSED RESIDENTS ONLY x 15
- SPECIAL EVENT CYCLISTS PLEASE DISMOUNT x 5

EVENT DAY

TGS 01b

As at 4 Mar 2026



Plan prepared by
Greg Mooney RMS
TCT 002718 PWZ
for Who Dares Pty Ltd
Who Dares

Details:

SHORT TERM WORKS
It is proposed to close Burton Street between Crown St and Riley St and Foley St between Crown St and Burton St for a Street Fair

Traffic controllers will contra flow traffic from Little Burton St to Kings Lane

The plan shows traffic control positions and advance warning signage.

Who Dares Pty Ltd accepts no liability for the implementation or execution of this TCS unless undertaken by authorised Who Dares personnel. ALL TRAFFIC GUIDANCE SCHEMES ARE COPYRIGHT/PROPERTY OF WHO DARES PTY LTD AND ARE NOT TRANSFERABLE UNLESS AUTHORISED BY WHO DARES PTY LTD.

LOCATION	Burton St SURRY HILLS
DATE	06:00 till 21:30
TIME OF WORKS	Saturday 17th October 2026
CLIENT	FLIPSIDE
PROJECT	Surplus - Darlinghurst Street Fair
PLAN #	WD/Flipside/BurtonSt/GM2662b
MINIMUM STAFF REQ	1 x Team Leader & 5 Traffic Controllers