


# **Attachment C**

**Garden Design Layout**

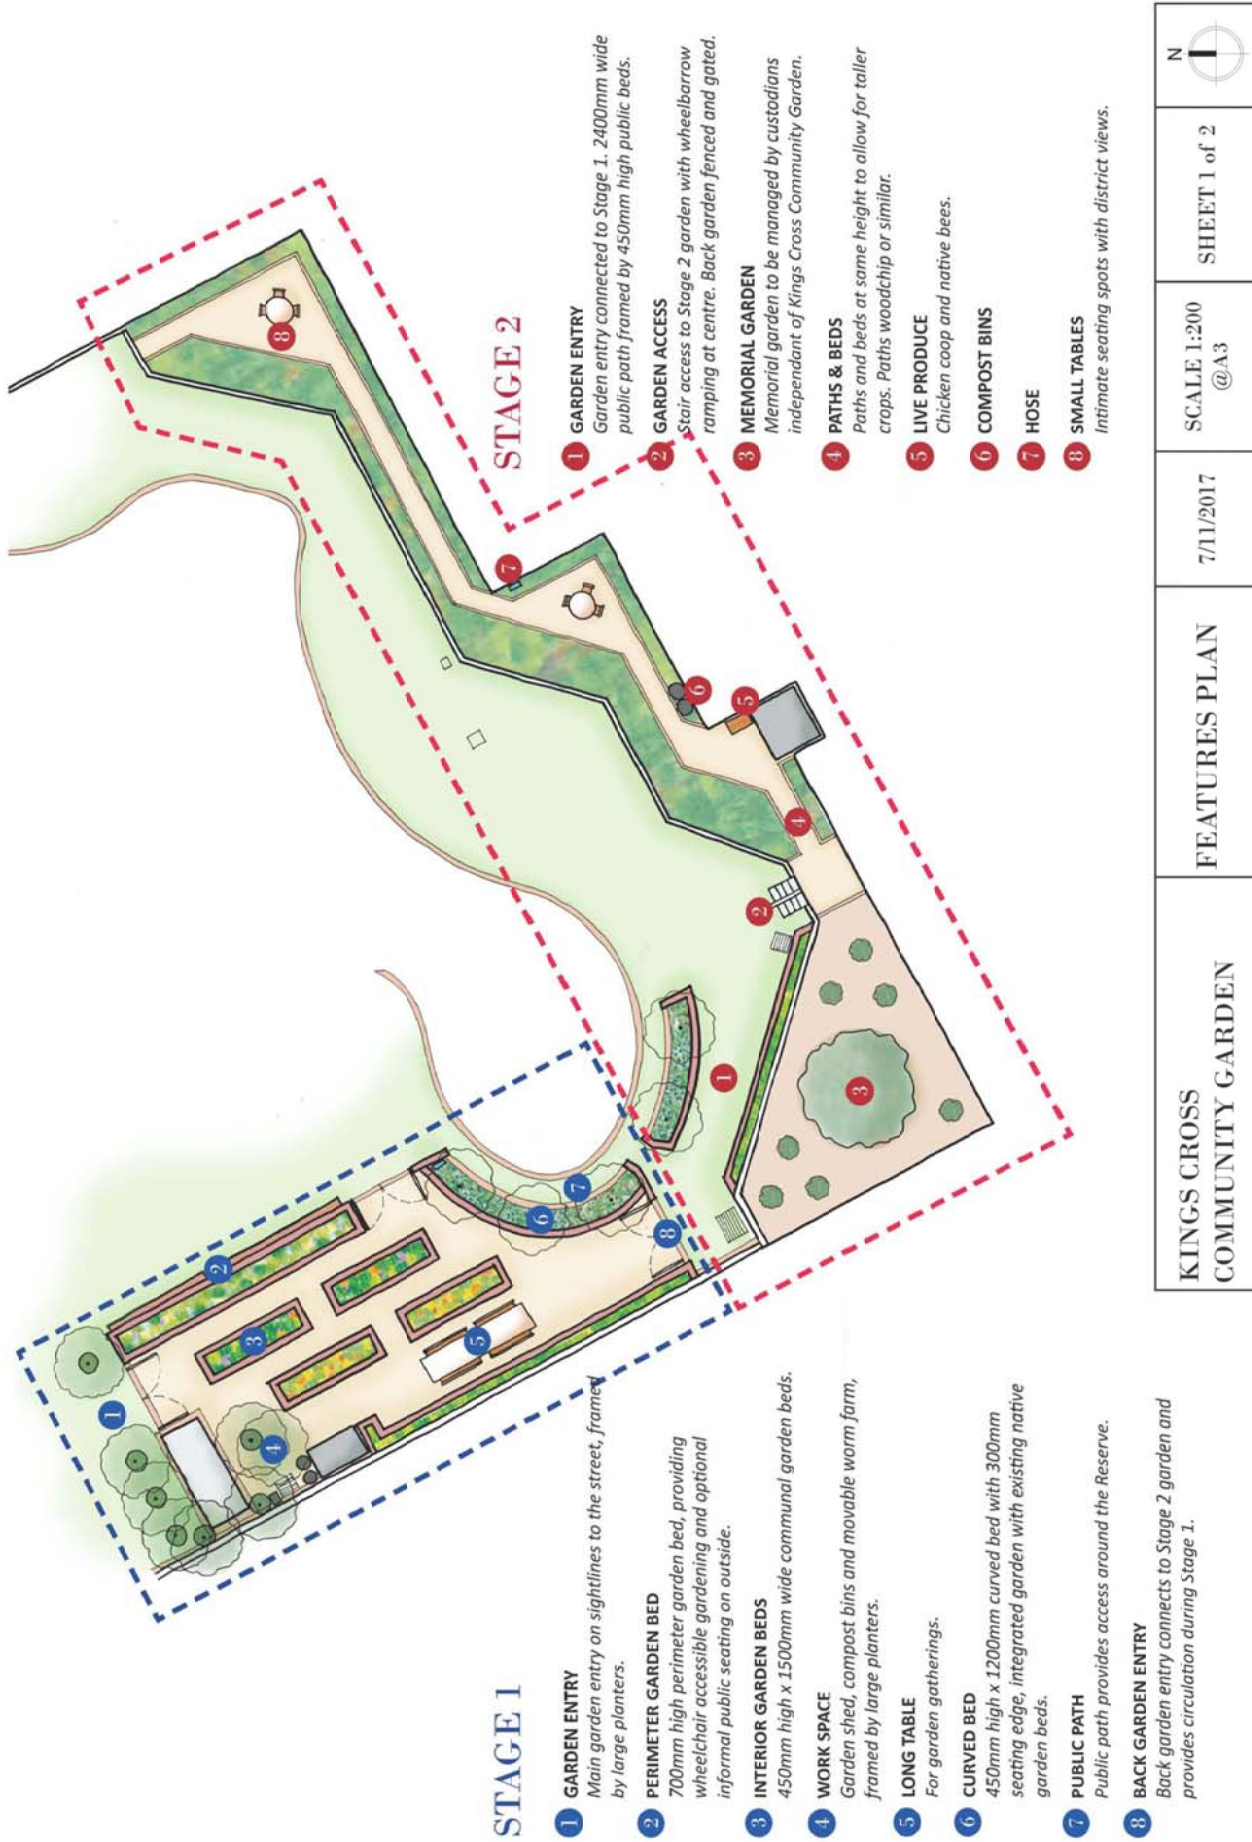

### STAGE 1

- 1 GARDEN ENTRY**  
Main garden entry on sightlines to the street, framed by large planters.
- 2 PERIMETER GARDEN BED**  
700mm high perimeter garden bed, providing wheelchair accessible gardening and optional informal public seating on outside.
- 3 INTERIOR GARDEN BEDS**  
450mm high x 1500mm wide communal garden beds.
- 4 WORK SPACE**  
Garden shed, compost bins and movable worm farm, framed by large planters.
- 5 LONG TABLE**  
For garden gatherings.
- 6 CURVED BED**  
450mm high x 1200mm curved bed with 300mm seating edge, integrated garden with existing native garden beds.
- 7 PUBLIC PATH**  
Public path provides access around the Reserve.
- 8 BACK GARDEN ENTRY**  
Back garden entry connects to Stage 2 garden and provides circulation during Stage 1.

### STAGE 2

- 1 GARDEN ENTRY**  
Garden entry connected to Stage 1. 2400mm wide public path framed by 450mm high public beds.
- 2 GARDEN ACCESS**  
Stair access to Stage 2 garden with wheelchair ramping at centre. Back garden fenced and gated.
- 3 MEMORIAL GARDEN**  
Memorial garden to be managed by custodians independent of Kings Cross Community Garden.
- 4 PATHS & BEDS**  
Paths and beds at same height to allow for taller crops. Paths woodchip or similar.
- 5 LIVE PRODUCE**  
Chicken coop and native bees.
- 6 COMPOST BINS**
- 7 HOSE**
- 8 SMALL TABLES**  
Intimate seating spots with district views.

KINGS CROSS COMMUNITY GARDEN	FEATURES PLAN	7/11/2017	SCALE 1:200 @A3	SHEET 1 of 2	N [North Arrow]
---------------------------------	---------------	-----------	--------------------	--------------	--------------------