


Proposal

Abercrombie Street, Darlington

Proposed parking accommodate outdoor dining area – VM Food Group

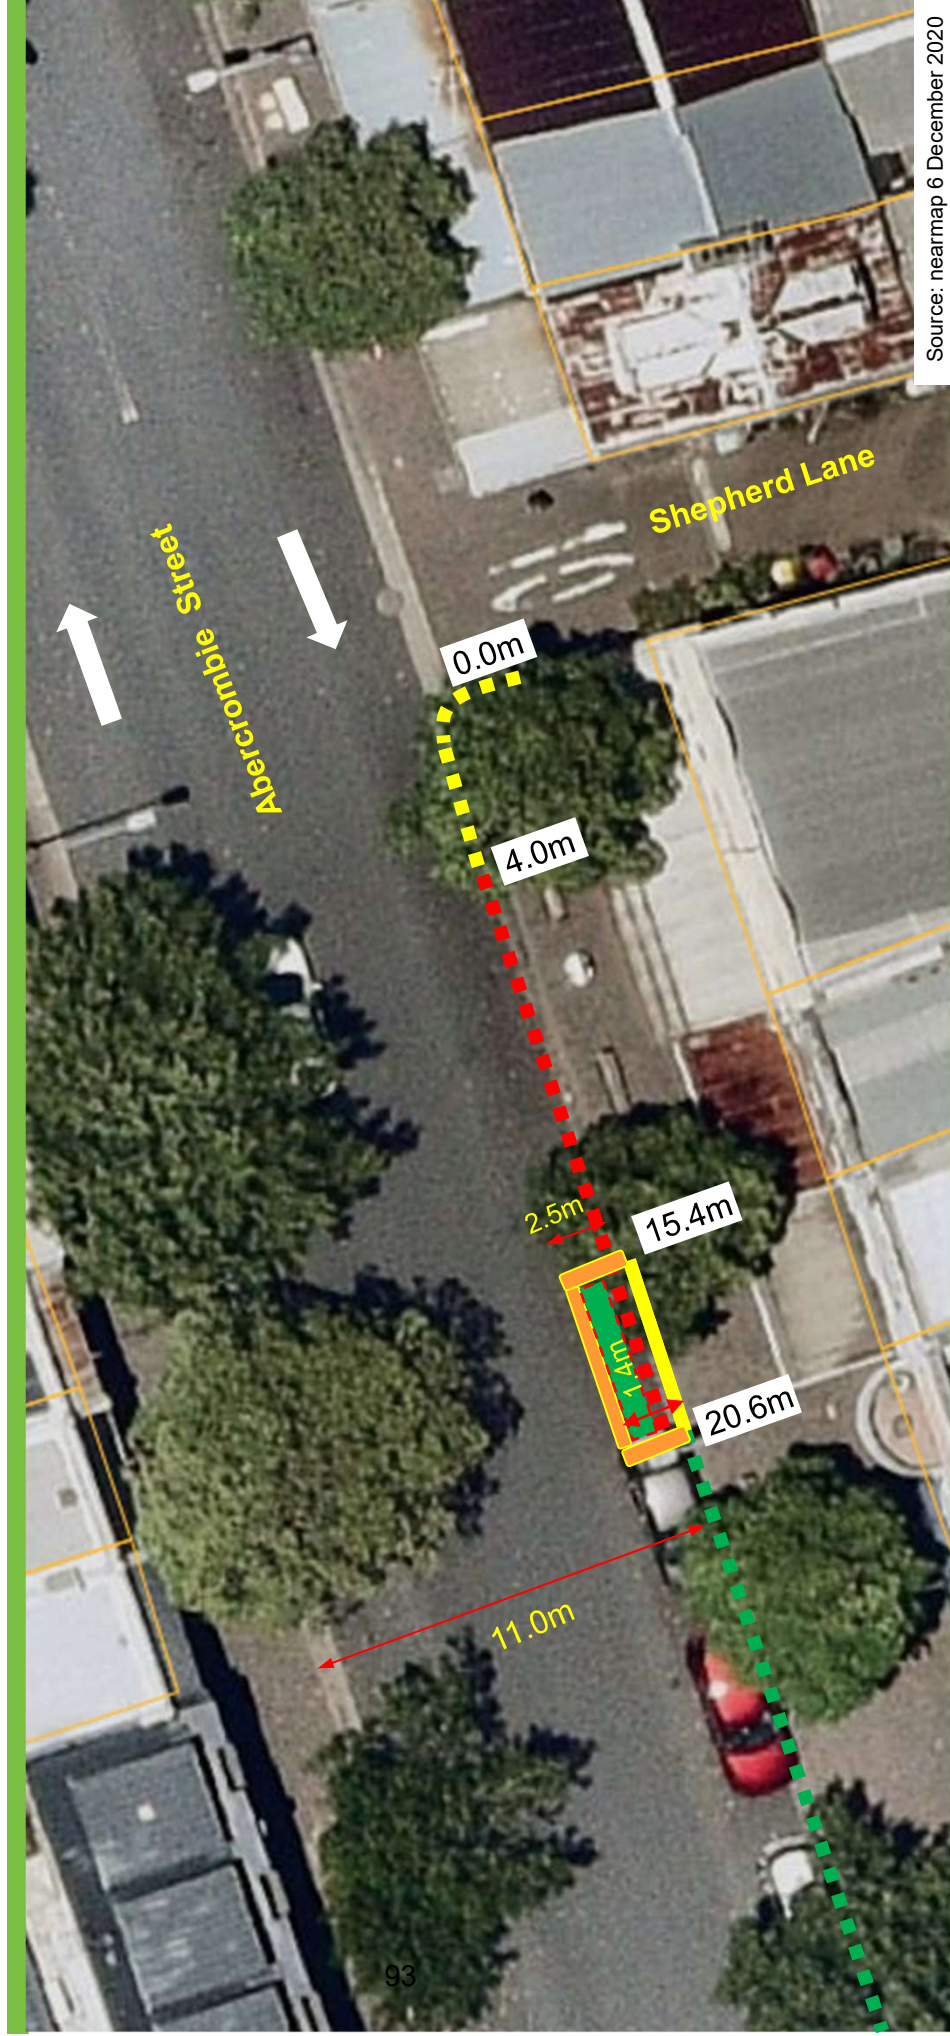

Existing



Sign 1 - No Stopping



Sign 2 - No Parking



Sign 3 - 2P, 8am -10pm Mon-Fri
Permit Holders Excepted Area 32

Proposed



Sign 1 - No Stopping



Concrete crash barriers



Abercrombie Street, Darlington

Works Instructions - Proposed parking accommodate outdoor dining area – VM Food Group

