


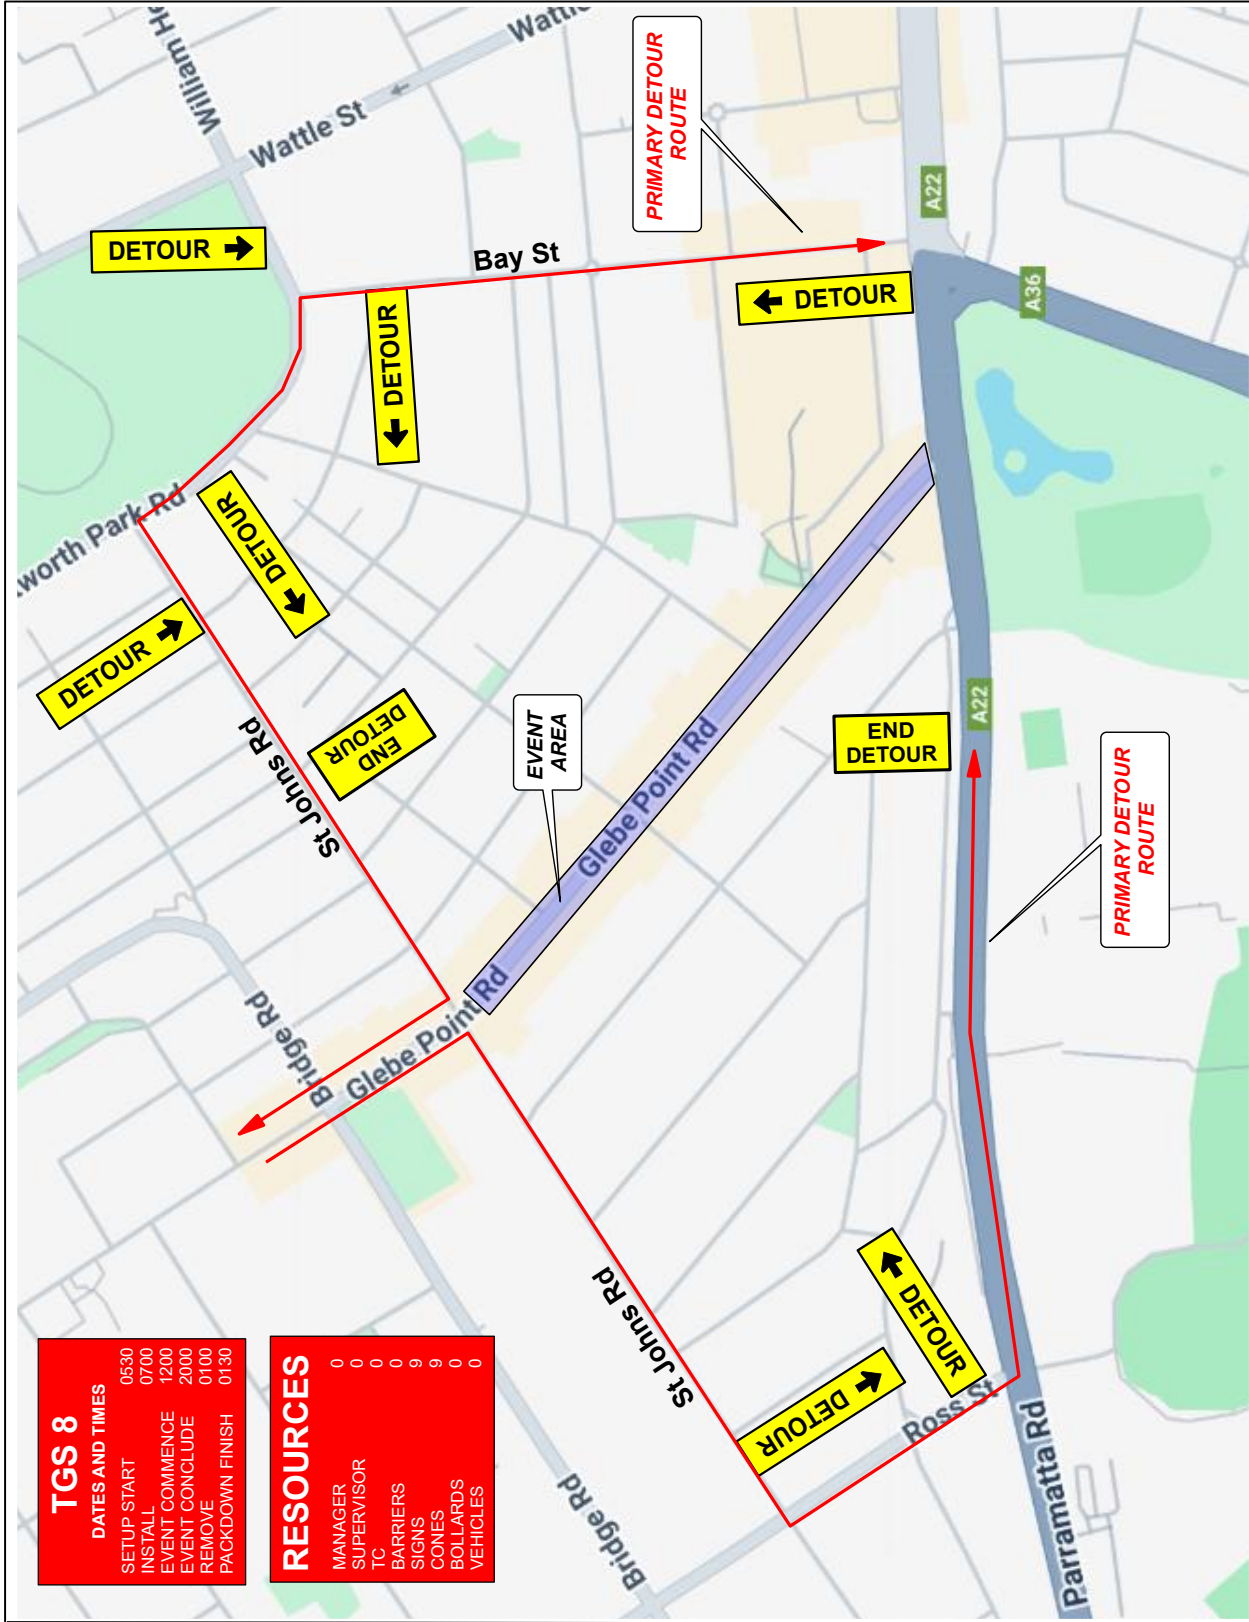

TGS 8	
DATES AND TIMES	
SETUP START	0530
INSTALL	0700
EVENT COMMENCE	1200
EVENT CONCLUDE	2000
REMOVE	0100
PACKDOWN FINISH	0130

RESOURCES	
MANAGER	0
SUPERVISOR	0
TC	0
BARRIERS	0
SIGNS	9
CONES	9
BOLLARDS	0
VEHICLES	0

GENERAL NOTES

- THIS DRAWING TO BE READ IN CONJUNCTION WITH AS 1742.3 & TCAMS 20.346 Version No: 6.1
- ALL TRAFFIC CONTROL DIAGRAMS TO BE READ IN CONJUNCTION WITH TCAMS 20.346 Version No: 6.1
- NON-CLUTCH ERS TO SIGNAGE SHALL BE CARRIED SPEED SIGNS DUE TO THE TEMPORARY SPEED ZONE
- ALL SIGNAGE DISTANCE SHALL COMPLY WITH AS 1742.3 & TCAMS V6.1 2022
- IN ACCORDANCE WITH TCAMS V6.1 2022 TRAFFIC CONTROLLERS TO ASSIST PEDESTRIANS WITH MOVEMENT THROUGH & AROUND THE EVENT AREA.
- SIGNAGE SHALL BE PLACED ON THE SIDE OF THE ROAD ADJACENT TO THE TRAFFIC FLOW
- REMOVAL OF TRAFFIC CONTROL SIGNS AND DEVICES SHOULD BE UNDERTAKEN IN THE REVERSE ORDER OF ERECTION PROGRESSING FROM THE WORK AREA OUT TOWARDS THE APPROACHES.

RECOMMENDED TAPER LENGTHS

APPROXIMATE SPEED OF TRAFFIC (KM/H)	TRAFFIC CONTROL AT BEGINNING OF TAPER	LATERAL MERGE SHIFT	TAPER
45 OR LESS	15	0	15
46 - 55	15	15	30
56 - 65	15	30	60
66 - 75	N/A	70	115
76 - 85	N/A	80	130
86 - 95	N/A	90	145
96 - 105	N/A	100	160
> 105	N/A	110	180

DIMENSION "D"

SPEED OF TRAFFIC (KM/H)	DIMENSION D-M
45 OR LESS	AS 1742.3 TC@WS
46 - 55	15m
56 - 65	15m
66 - 75	15m
76 - 85	15m
86 - 95	15m
96 - 105	15m
> 105	15m

TOLERANCES

POSITIONING OF SIGNS

MINIMUM 10% LESS THAN THE DISTANCE OR LENGTHS GIVEN

MAXIMUM 25% MORE THAN THE DISTANCE OR LENGTHS GIVEN

SPACING OF DELINEATING DEVICES

MAXIMUM 10% MORE THAN THE SPACING GIVEN

NO MINIMUM

LANE WIDTHS

THE MIN LANE WIDTH TO BE PROVIDED THROUGH OR PAST THE WORKSITE SHALL BE 3.0m (3.5m DESIRABLE 2.8m)

QUEUE MANAGEMENT PLAN

AT ALL TIMES DURING THE COURSE OF THE WORK TRAFFIC QUEUES SHALL BE MONITORED TO ENSURE THAT TRAFFIC DOES NOT EXCEED BEYOND THE LIMITS OF ADVANCE WARNING SIGNS

VEHICLE MANAGEMENT PLAN

ALL EVENT VEHICLES TO ENTER AND EXIT EVENT LOCATION UNDER THE DIRECTION OF EVENT MANAGEMENT AND TRAFFIC CONTROLLERS. ALL VEHICLES WALKING PACE WITH HAZARD LIGHTS ON.

		Michael Parker		19/05/2026		YES		SHORT		CITY OF SYDNEY	
PWZTMP / TCT 0050831		PWZTMP / TCT 0050831		30126		NO		MULTI LANE		GLEBE PT RD	
RAMIE ABOU CHAKRA		Approved By:		8		COUNCIL / STATE		40/60 KM/H		GLEBE	
PWZTMP / TCT 0103748		Accreditation:		1		NA		PAST		X 0	
N/A - PERPETUAL		Expiry (Both):		A		ST JOHNS RD		CLOSURE / DETOUR		X 0	