



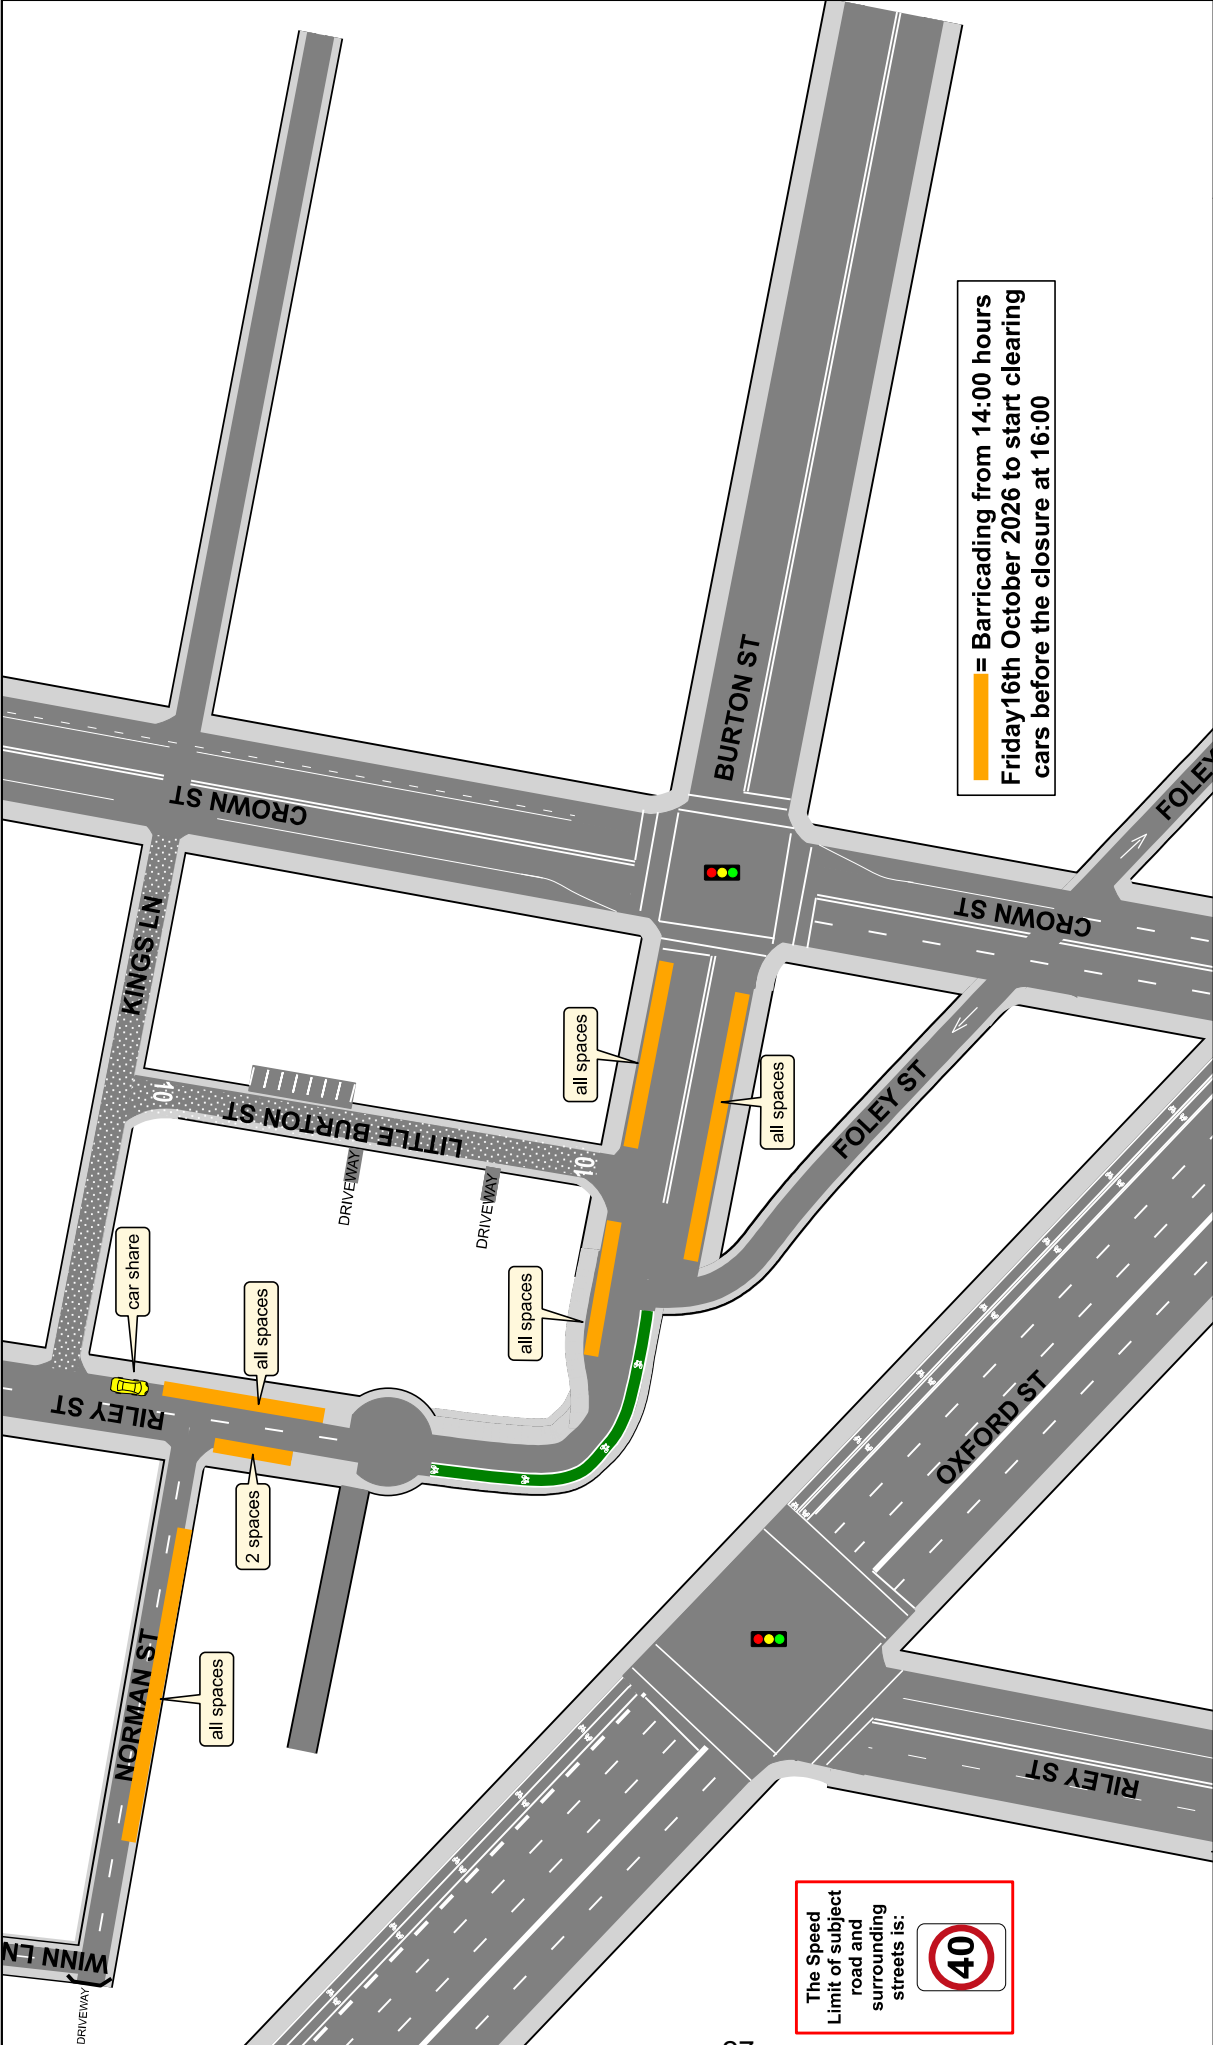

Burton St SURRY HILLS			Plan prepared by Greg Mooney RMS TCT 0027718 PWZ for Who Dares Pty Ltd <i>Greg Mooney</i>
LOCATION	DATE		
	14:00 till 16:00		
TIME OF WORKS	Friday 16th October 2026		
CLIENT	FLIPSIDE		
PROJECT	Surplus - Darlinghurst Street Fair	Who Dares Pty Ltd accepts no liability for the implementation or execution of this TGS unless undertaken by authorised Who Dares personnel. ALL TRAFFIC GUIDANCE SCHEMES ARE COPYRIGHT/PROPERTY OF WHO DARES PTY LTD AND ARE NOT TRANSFERABLE UNLESS AUTHORISED BY WHO DARES PTY LTD.	
PLAN #	WD/Flipside/BurtonSt/GM2606/barricading		
MINIMUM STAFF REQ	3 Traffic Controllers		
Details:			
SHORT TERM WORKS It is proposed to close barricade both sides of Burton Street between Crown St and Riley Street and both sides of Riley Street between Burton Street and Norman Street for a Street Fair			

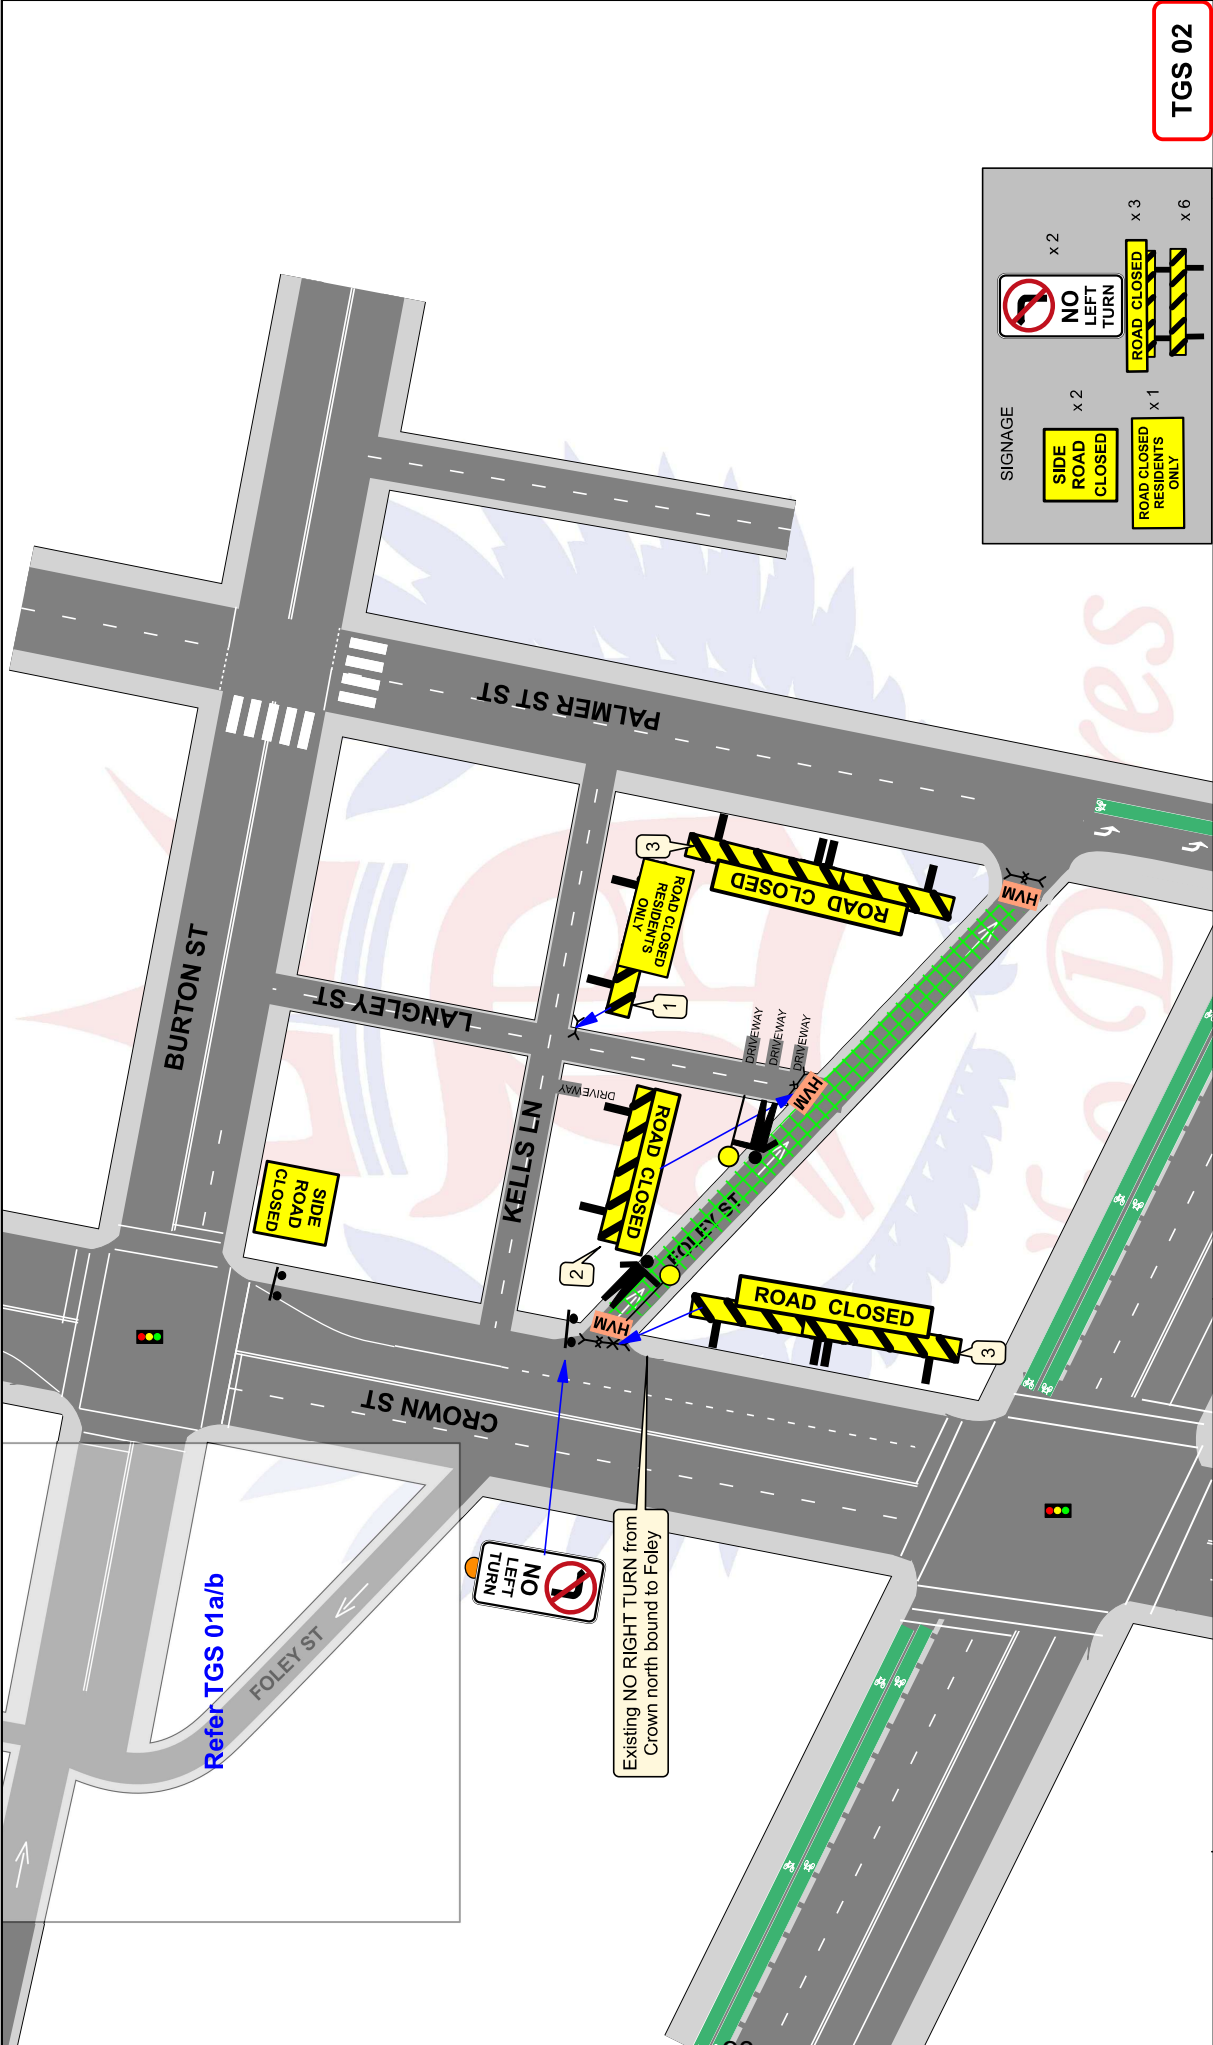


LOCATION Foley St SURRY HILLS	DATE 16:00 Fri till 21:30 Sat	TIME OF WORKS Fri 16 till Sat 17th October 2026	CLIENT FLIPSIDE	PROJECT Surplus - Darlinghurst Street Fair	PLAN # WD/Flipside/BurtonSt/GM2606/2	MINIMUM STAFF REQ TGSD 01a & 02 x Team Leader & 6 Traffic Controllers TGSD 01b & 02 x Team Leader & 7 Traffic Controllers	Details: SHORT TERM WORKS It is proposed to close Foley Street between Crown St and Palmer St and Langley St at Foley St for a Street Fair To allow parked cars to move out and bump in to commence at 16:00 The plan shows traffic control positions and advance warning signage.	Revised 20 July 2026 TGS 02
--	--	--	--------------------------------------	---	---	--	---	--




Plan prepared by
Greg Mooney RMS
TCT 0027718 PWZ
for Who Dares Pty Ltd

Who Dares Pty Ltd accepts no liability for the implementation or execution of this TGS unless undertaken by authorised Who Dares personnel.
ALL TRAFFIC GUIDANCE SCHEMES ARE COPYRIGHT/PROPERTY OF WHO DARES PTY LTD AND ARE NOT TRANSFERABLE UNLESS AUTHORISED BY WHO DARES PTY LTD.

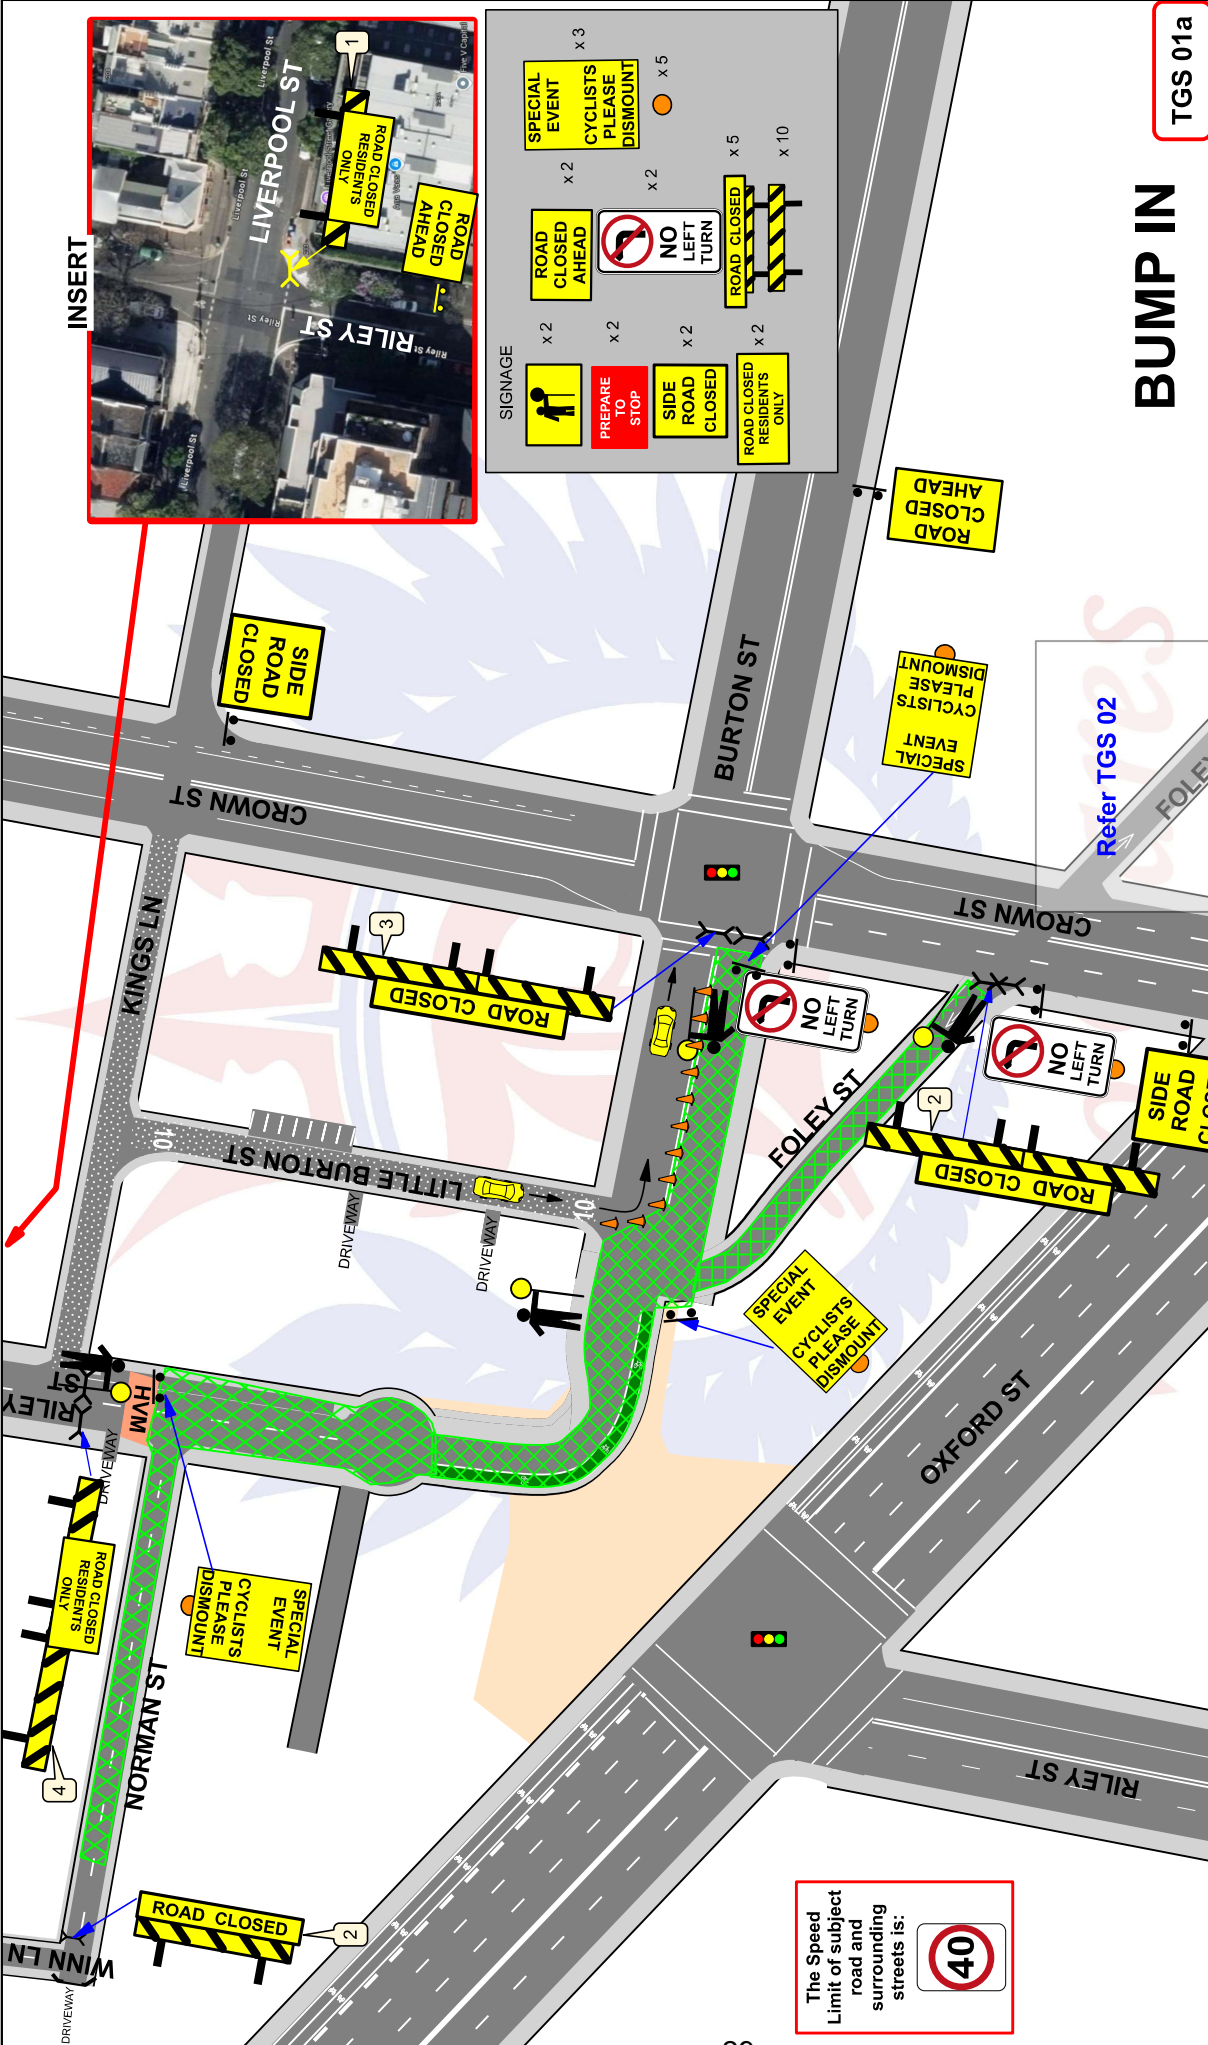

INSERT

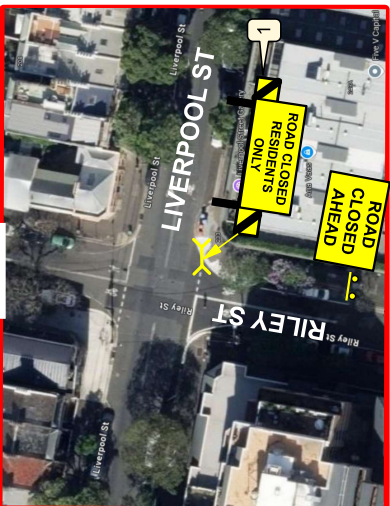

SIGNAGE

	x 2		x 2		x 3
	x 2		x 2		x 5
	x 2		x 2		x 10
	x 2		x 5		x 10

The Speed Limit of subject road and surrounding streets is:

BUMP IN

TGS 01a

Revised 20 July 2026

Details:

SHORT TERM WORKS
It is proposed to close Burton Street between Crown St and Riley St west bound
Burton St between Riley St and little Burton St east bound
and Foley St between Crown St and Burton St for a Street Fair
To allow parked cars to move out and bump in to commence at 16:00


The plan shows traffic control positions and advance warning signage.

Who Dares Pty Ltd accepts no liability for the implementation or execution of this TGS unless undertaken by authorised Who Dares personnel.
ALL TRAFFIC GUIDANCE SCHEMES ARE COPYRIGHT/PROPERTY OF WHO DARES PTY LTD AND ARE NOT TRANSFERABLE UNLESS AUTHORISED BY WHO DARES PTY LTD.

LOCATION	Burton St SURRY HILLS
DATE	16:00 Fri till 06:00 Sat
TIME OF WORKS	Fri 16 till Sat 17th October 2026
CLIENT	FLIPSIDE
PROJECT	Surplus - Darlinghurst Street Fair
PLAN #	WD/Flipside/BurtonSt/GM2606a
MINIMUM STAFF REQ	TGSd 01a & 02 x Team Leader & 6 Traffic Controllers TGSd 01b & 02 x Team Leader & 7 Traffic Controllers

Plan prepared by
Greg Mooney RMS
TCT 0027718 PWZ
for Who Dares Pty Ltd

Who Dares

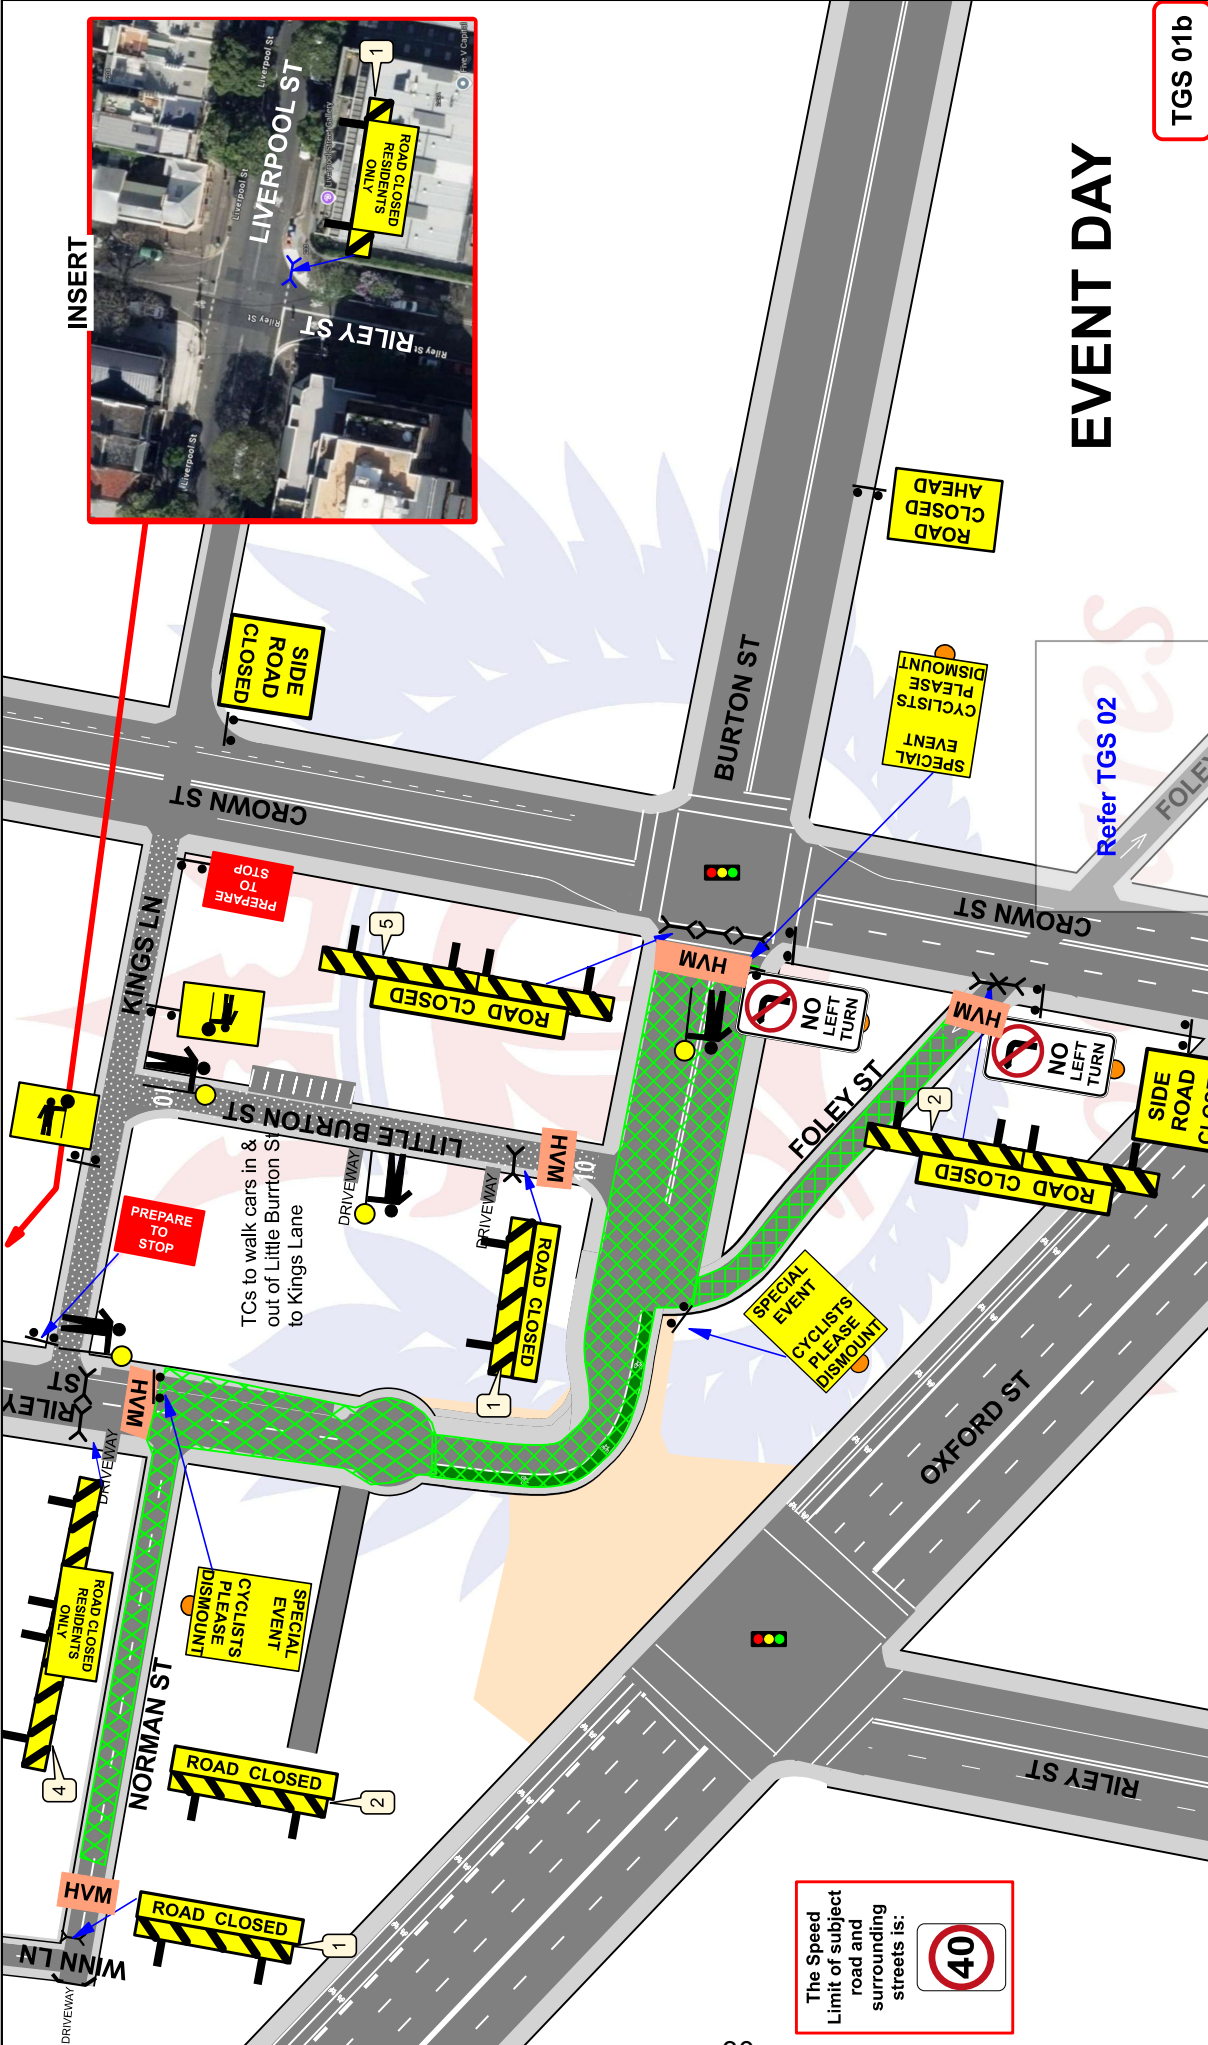

INSERT

TGS 01b

EVENT DAY

Revised 20 July 2026

Details:

SHORT TERM WORKS
It is proposed to close Burton Street between Crown St and Riley St and Foley St between Crown St and Burton St for a Street Fair

Traffic controllers will contra flow traffic from Little Burton St to Kings Lane

The plan shows traffic control positions and advance warning signage.

LOCATION	Burton St SURRY HILLS
DATE	06:00 till 21:30
TIME OF WORKS	Saturday 17th October 2026
CLIENT	FLIPSIDE
PROJECT	Surplus - Darlinghurst Street Fair
PLAN #	WD/Flipside/BurtonSt/GM2662b
MINIMUM STAFF REQ	TGSD 01a & 02 x Team Leader & 6 Traffic Controllers TGSD 01b & 02 x Team Leader & 7 Traffic Controllers



Plan prepared by
Greg Mooney RMS
TCT 0027718 PWZ
for Who Dares Pty Ltd

Who Dares Pty Ltd accepts no liability for the implementation or execution of this TGS unless undertaken by authorised Who Dares personnel.
ALL TRAFFIC GUIDANCE SCHEMES ARE COPYRIGHT/PROPERTY OF WHO DARES PTY LTD AND ARE NOT TRANSFERABLE UNLESS AUTHORISED BY WHO DARES PTY LTD.

The Speed Limit of subject road and surrounding streets is: