

Revised 20 Aug 18

TCP  
**01 A**

Surrey Hills Festival  
22 September 2018


**Crown St & Collins St SURRY HILLS**

AGENCY	PRIMARY TASK	SECONDARY TASK	STAFF ON-SITE	TIMES	Sheet No.	1 of 4
TMC					T.C.S No.	N/A
POLICE					Scale:	Not to Scale
<b>WHO DARES</b>	Install & maintain road closure		<b>1</b>	<b>0600-0830</b>	Drawn:	<b>Greg Mooney</b> Cert. 0042739879

Who Dares Pty Ltd accepts no liability for the implementation or execution of this TCP unless undertaken by authorised Who Dares personnel.  
 ALL TRAFFIC CONTROL PLANS ARE COPYRIGHT/PROPERTY OF WHO DARES PTY LTD AND ARE NOT TRANSFERABLE UNLESS AUTHORISED BY WHO DARES PTY LTD.  
 CHECKED BY: Glenn Armstrong Cert 5293016315  
 Karl Christian Cert 5293016316



- WD EQUIPMENT**
- x 8
  - x 2
  - x 1
  - x 1
  - x 8
  - x 13
- WATERFILLS**

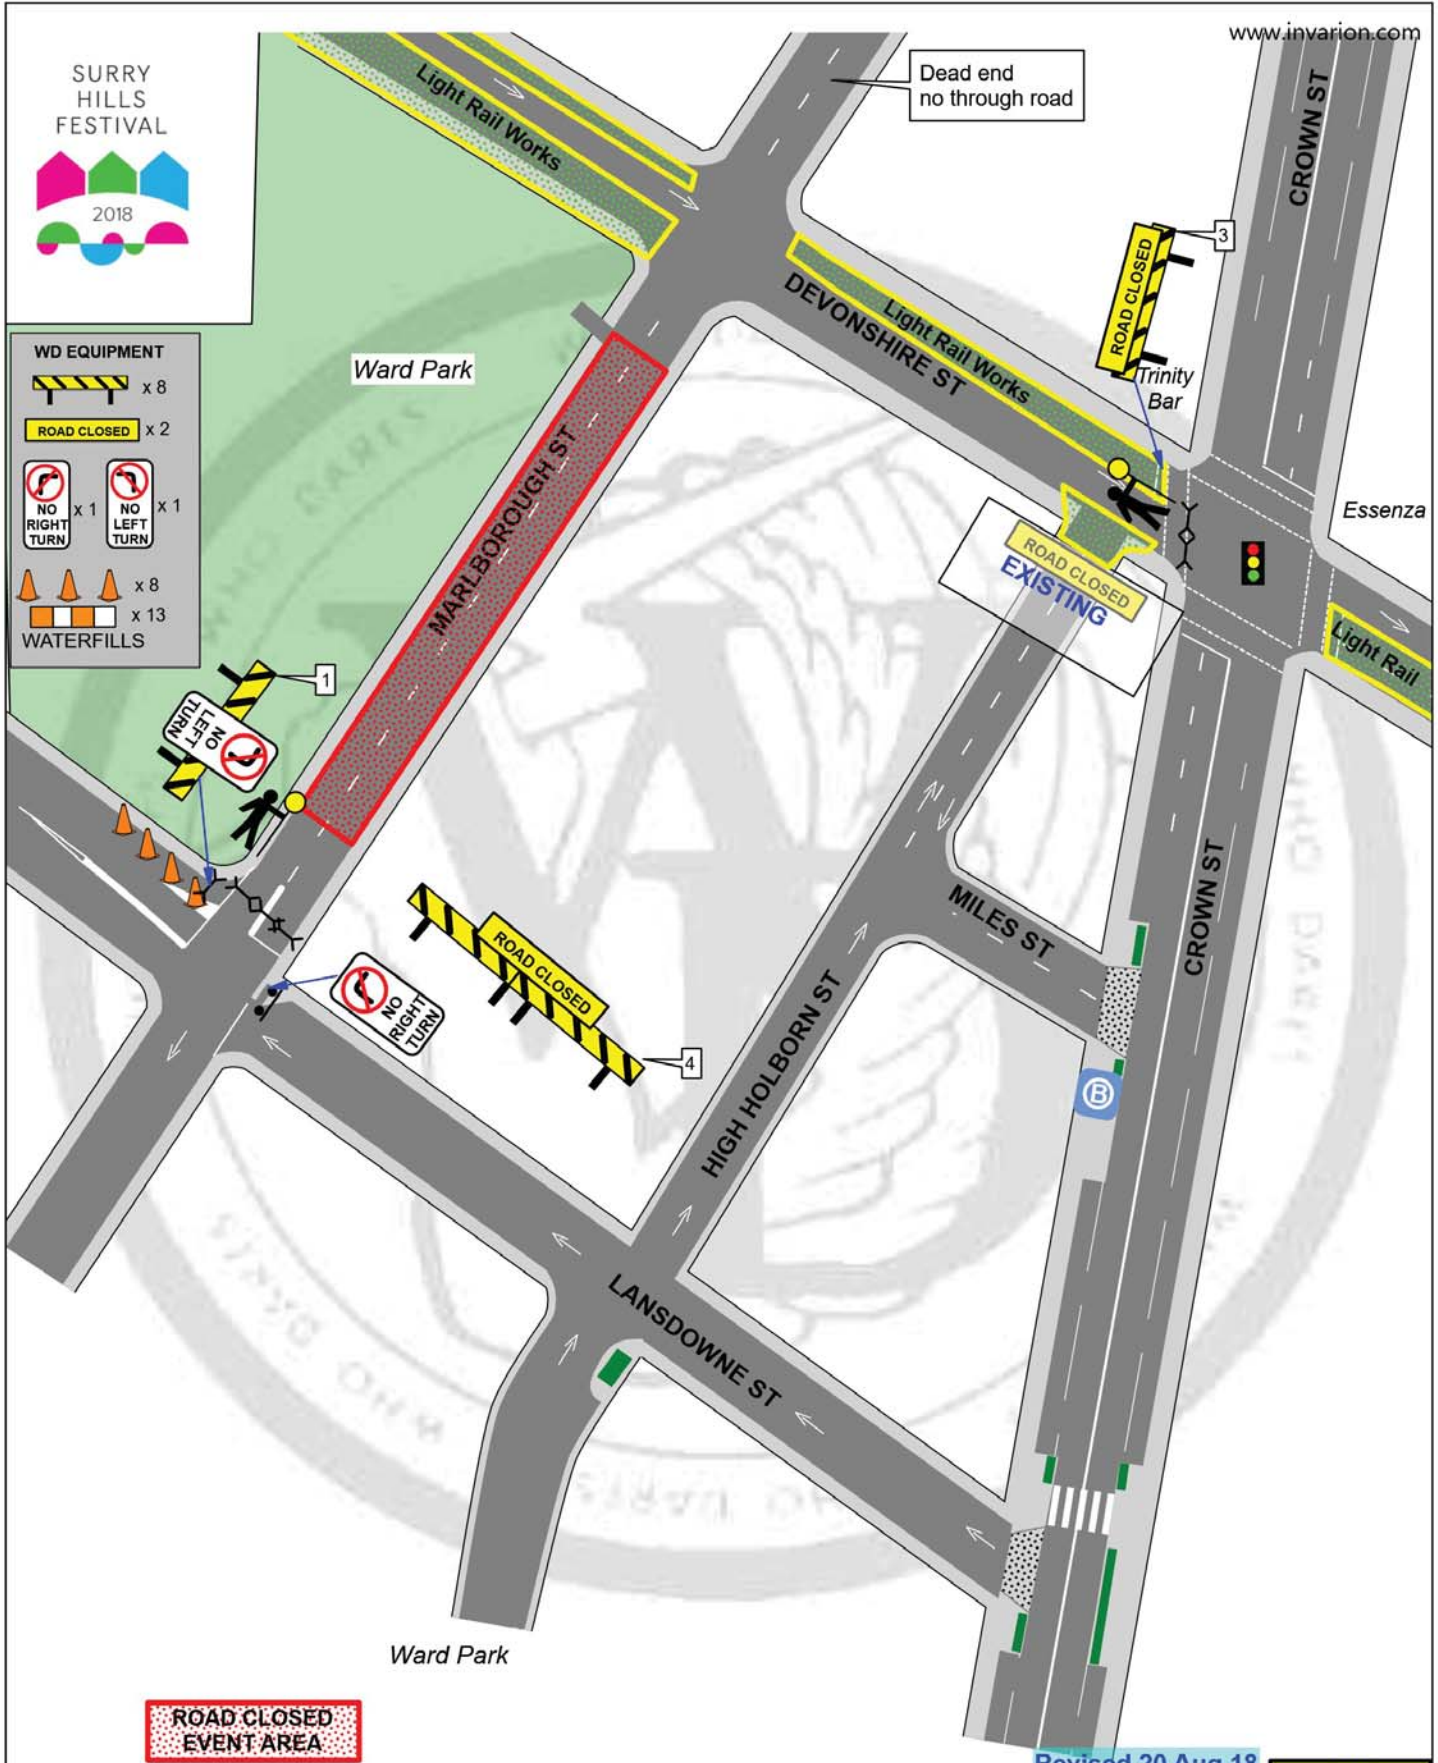

**ROAD CLOSED  
EVENT AREA**

Revised 20 Aug 18

**TCP  
06A**

**Surrey Hills Festival 22 September 2018**      **Devonshire St & Crown St SURREY HILLS**

AGENCY	PRIMARY TASK	SECONDARY TASK	STAFF ON-SITE	TIMES	Sheet No.	1 of 2
TMC					T.C.S No.	562
POLICE					Scale:	Not to Scale
<b>WHO DARES</b>	Install & maintain road closure		2	0600-1800	Drawn:	Greg Mooney Cert. 0042739879

Who Dares Pty Ltd accepts no liability for the implementation or execution of this TCP unless undertaken by authorised Who Dares personnel.  
 ALL TRAFFIC CONTROL PLANS ARE COPYRIGHT/PROPERTY OF WHO DARES PTY LTD AND ARE NOT TRANSFERABLE UNLESS AUTHORISED BY WHO DARES PTY LTD.      CHECKED BY: Glenn Armstrong Cert 5293016315  
 Karl Christian Cert 5293016316