


Legend	
	barrier position
	sign single
	traffic controller

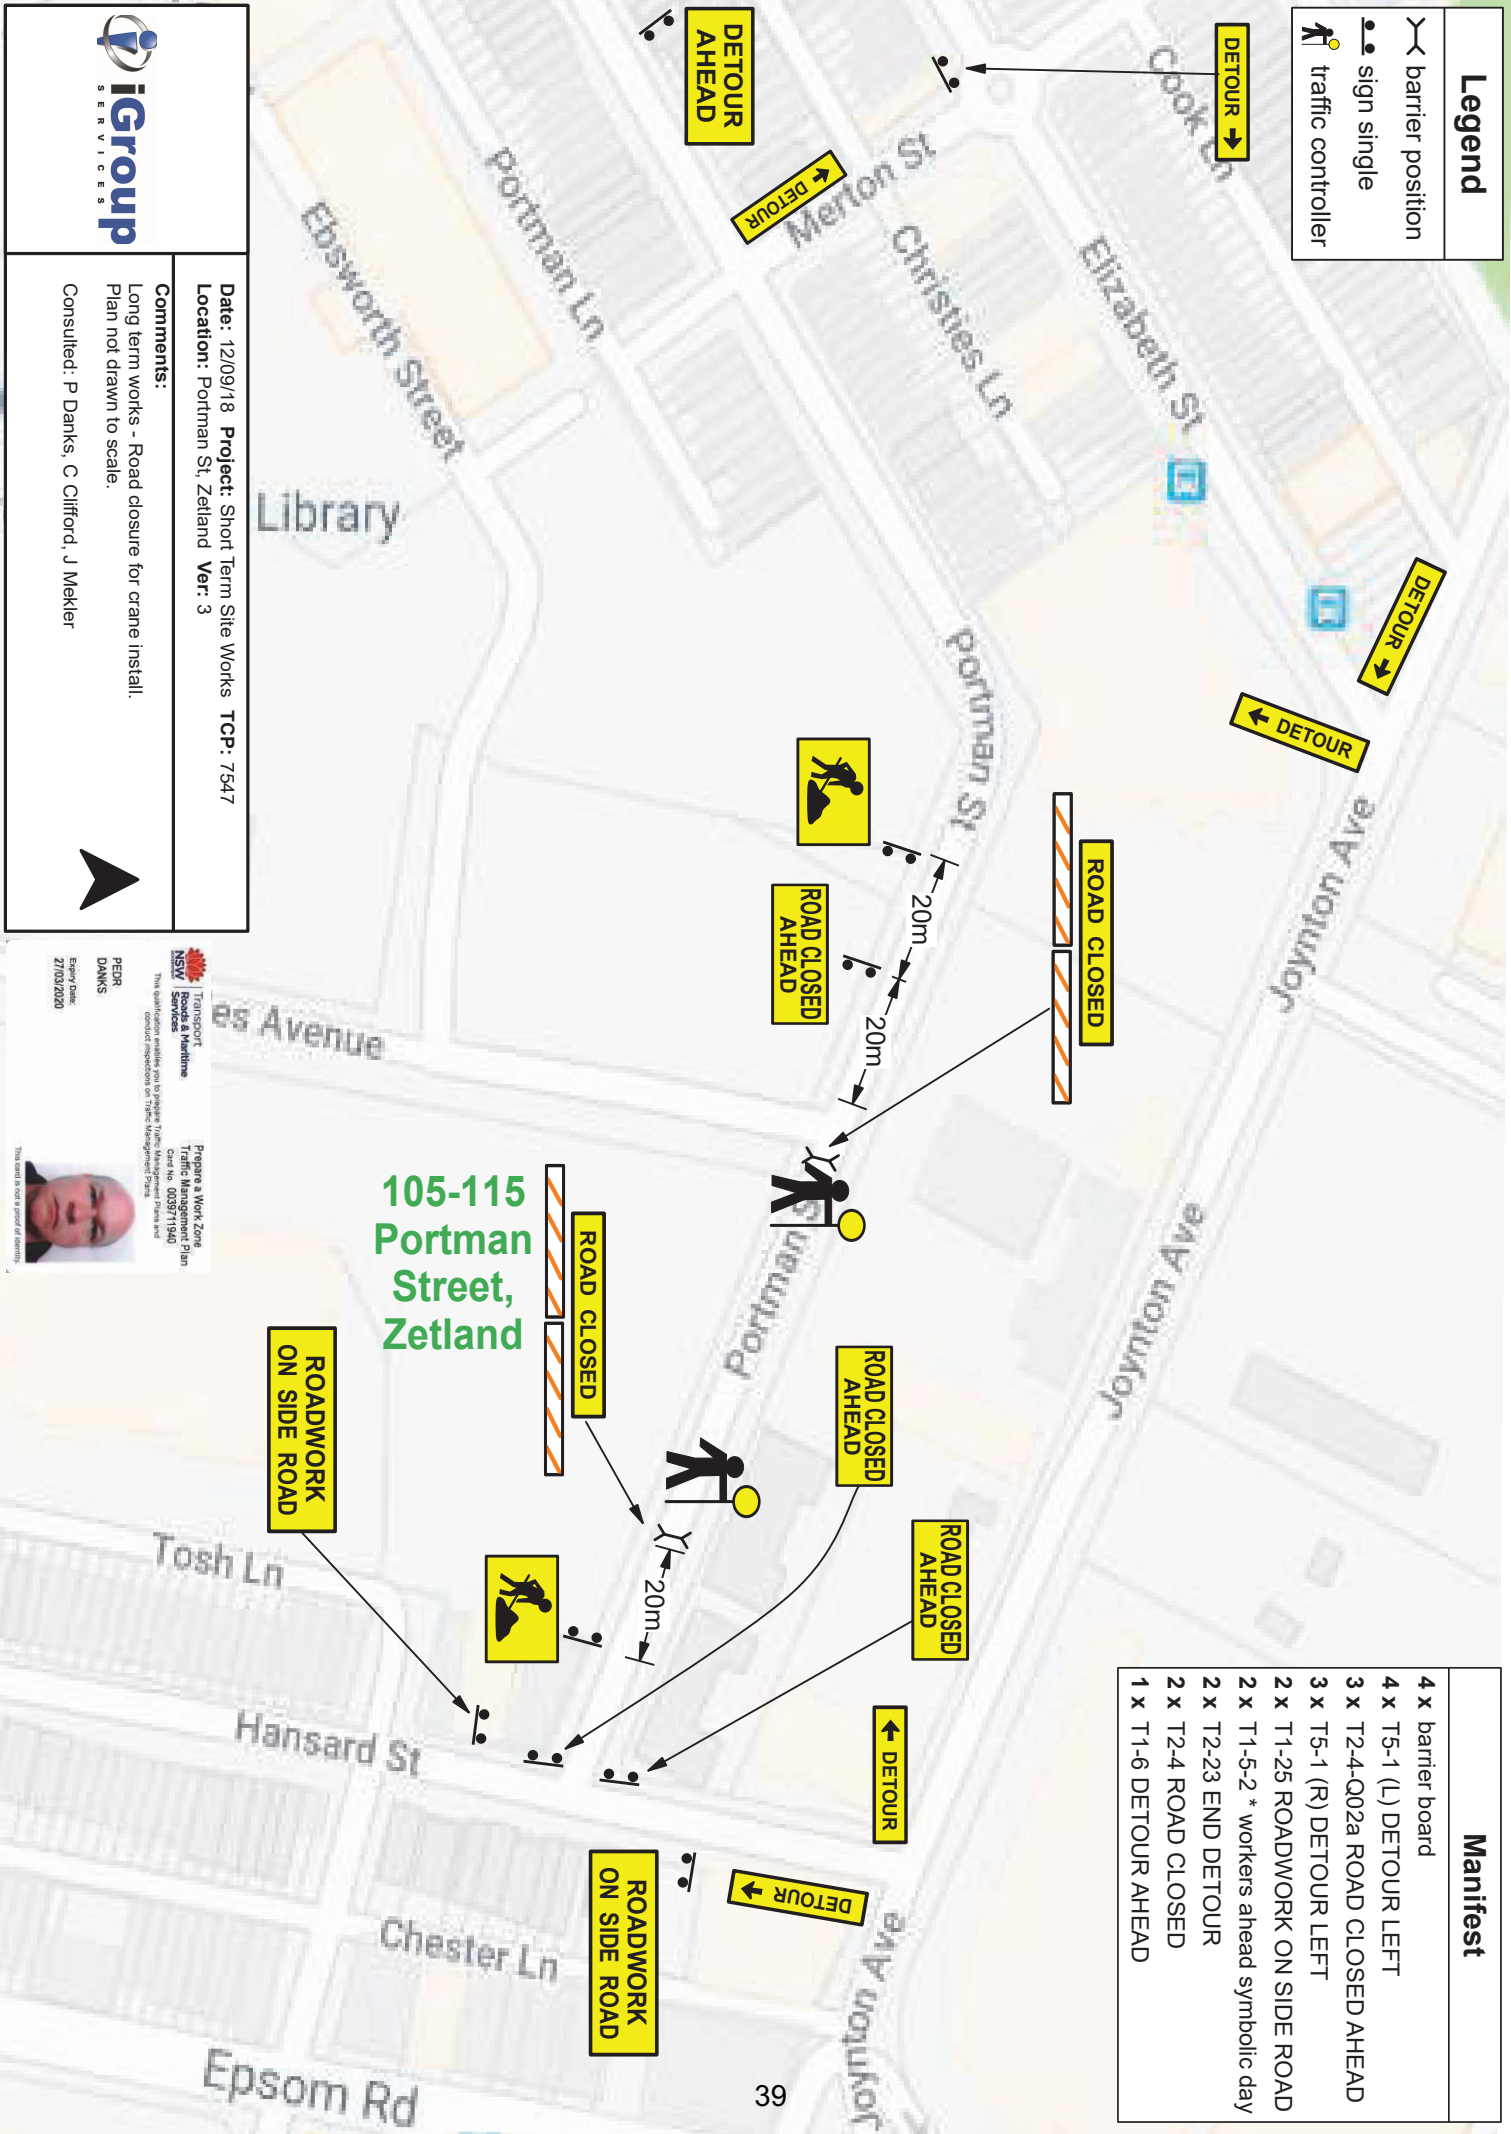

Manifest
4 x barrier board
4 x T5-1 (L) DETOUR LEFT
3 x T2-4-Q02a ROAD CLOSED AHEAD
3 x T5-1 (R) DETOUR LEFT
2 x T1-25 ROADWORK ON SIDE ROAD
2 x T1-5-2 * workers ahead symbolic day
2 x T2-23 END DETOUR
2 x T2-4 ROAD CLOSED
1 x T1-6 DETOUR AHEAD

Date: 12/09/18 **Project:** Short Term Site Works **TCP:** 7547

Location: Portman St, Zetland **Ver:** 3

Comments:

Long term works - Road closure for crane install.
Plan not drawn to scale.

Consulted: P Danks, C Clifford, J Mekler

TRANSPORT
NSW Services
This qualification entitles you to prepare Traffic Management Plans and conduct inspections on Traffic Management Plans and

Program a Work Zone Traffic Management Plan
Grant No: 0088711940
This card is not a proof of identity.

PEBR
DANKS
27/03/2020