



Legend

- Traffic Controller
- Mobile Crane
- truck
- Work Area
- Eastbound detour route

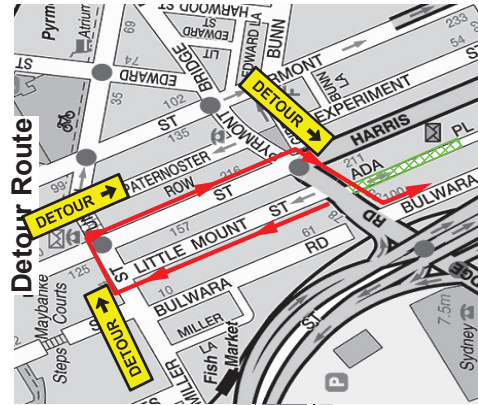

Authorised Traffic Controllers will provide a Road Closure Situation to maintain traffic and ensure the safety of pedestrians.

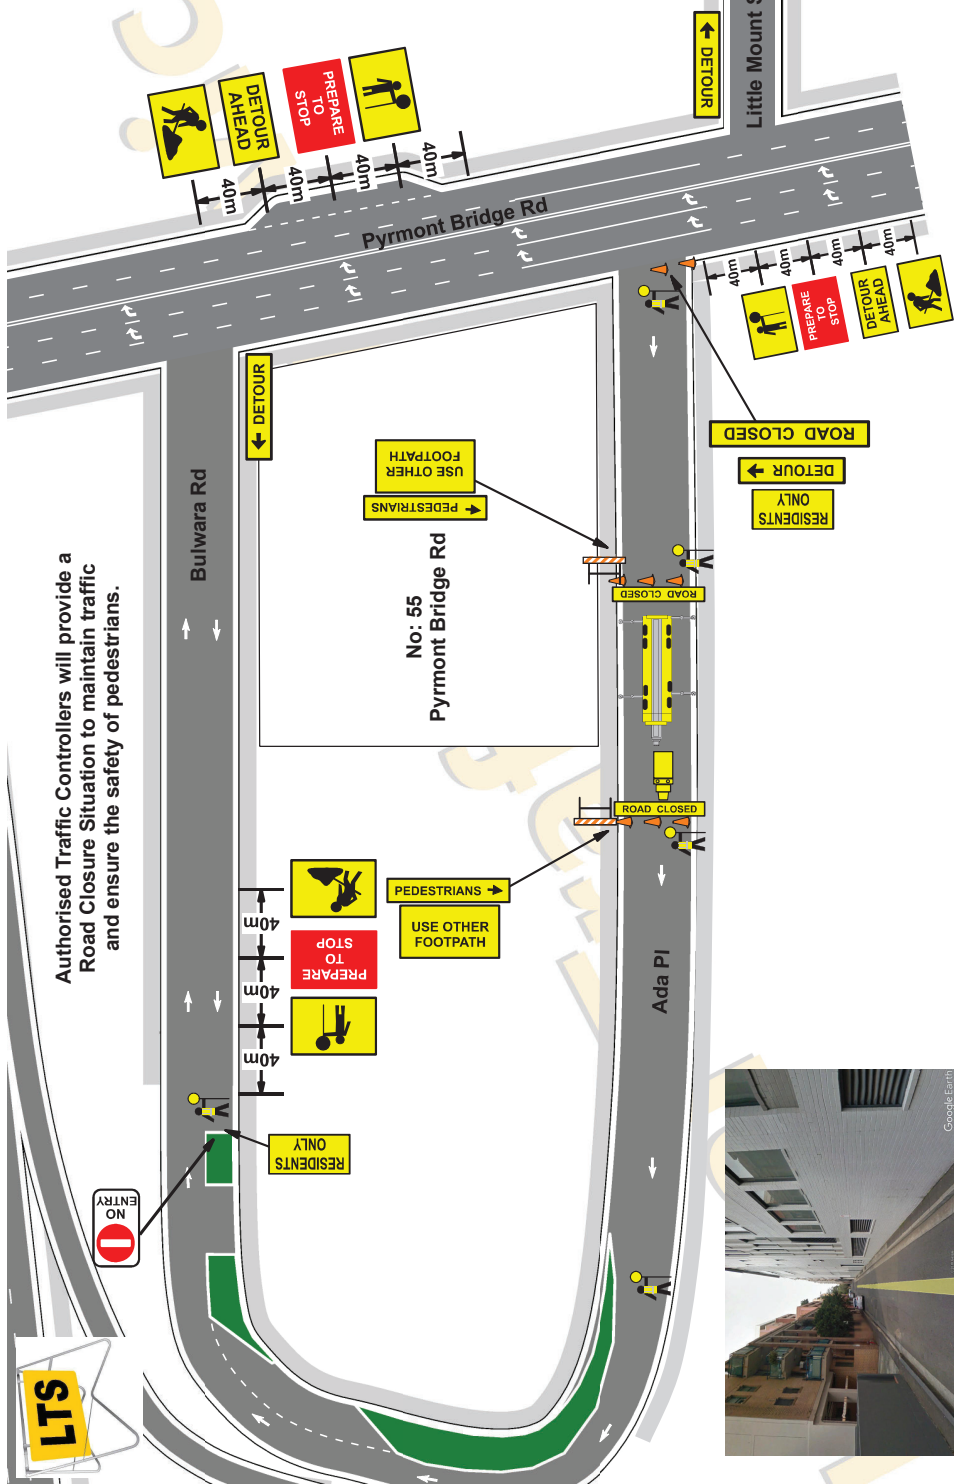

Local Traffic Services Plan Drawn By Danny Betts 0402 746 408 9603 8886	Prepare a Work Zone for Traffic Management Code of Practice No. 0025/2728 This qualification enables you to prepare Traffic Management Plans and coordinate operations on Urban Management Plans. DANIEL BETTS 12/10/2018 <small>This icon is not a part of the plan.</small>	Client ACTION RECOVERY SERVICES PTY. LTD. Location Of Work 55 Pyrmont Bridge Rd (Ada Pl) PYRMONT	Date 25/09/18 UBD REF 12 N7	Plan No. 2419 Type Of Closure Road Closure On Site Contact Clinton Former 0417 042 376	Speed of traffic Km/h 45 46-55 56-65 66-75 76-85 86-105 Greater 105	Traffic controller at beginning of taper 15 15 N/A N/A N/A N/A N/A	Lateral Shift Taper 0 15 30 70 60 90 100 110	Merge Taper 15 30 45 60 75 90 105 120 130 145 160 180
		Client ACTION RECOVERY SERVICES PTY. LTD. Location Of Work 55 Pyrmont Bridge Rd (Ada Pl) PYRMONT			Date 25/09/18 UBD REF 12 N7	Plan No. 2419 Type Of Closure Road Closure On Site Contact Clinton Former 0417 042 376	Speed of traffic Km/h 45 46-55 56-65 66-75 76-85 86-105 Greater 105	Traffic controller at beginning of taper 15 15 N/A N/A N/A N/A N/A

* Local Traffic Services (LTS), accepts no liability for the implementation or execution of this TCP unless undertaken by Authorised (LTS) personnel. All Traffic Control plans are copyright / Property of (LTS) & are not transferable unless Authorised by (LTS).
 * This plan remains the property of (LTS). * This TCP is not to scale. * This TCP Complies with Australian Standards 1742-3 and the R1A Traffic Control at Work Sites Manual.