




11b Lachlan Street, Waterloo

Green Square Town Centre Railway Station

800m Walking Radius

400m Walking Radius

166

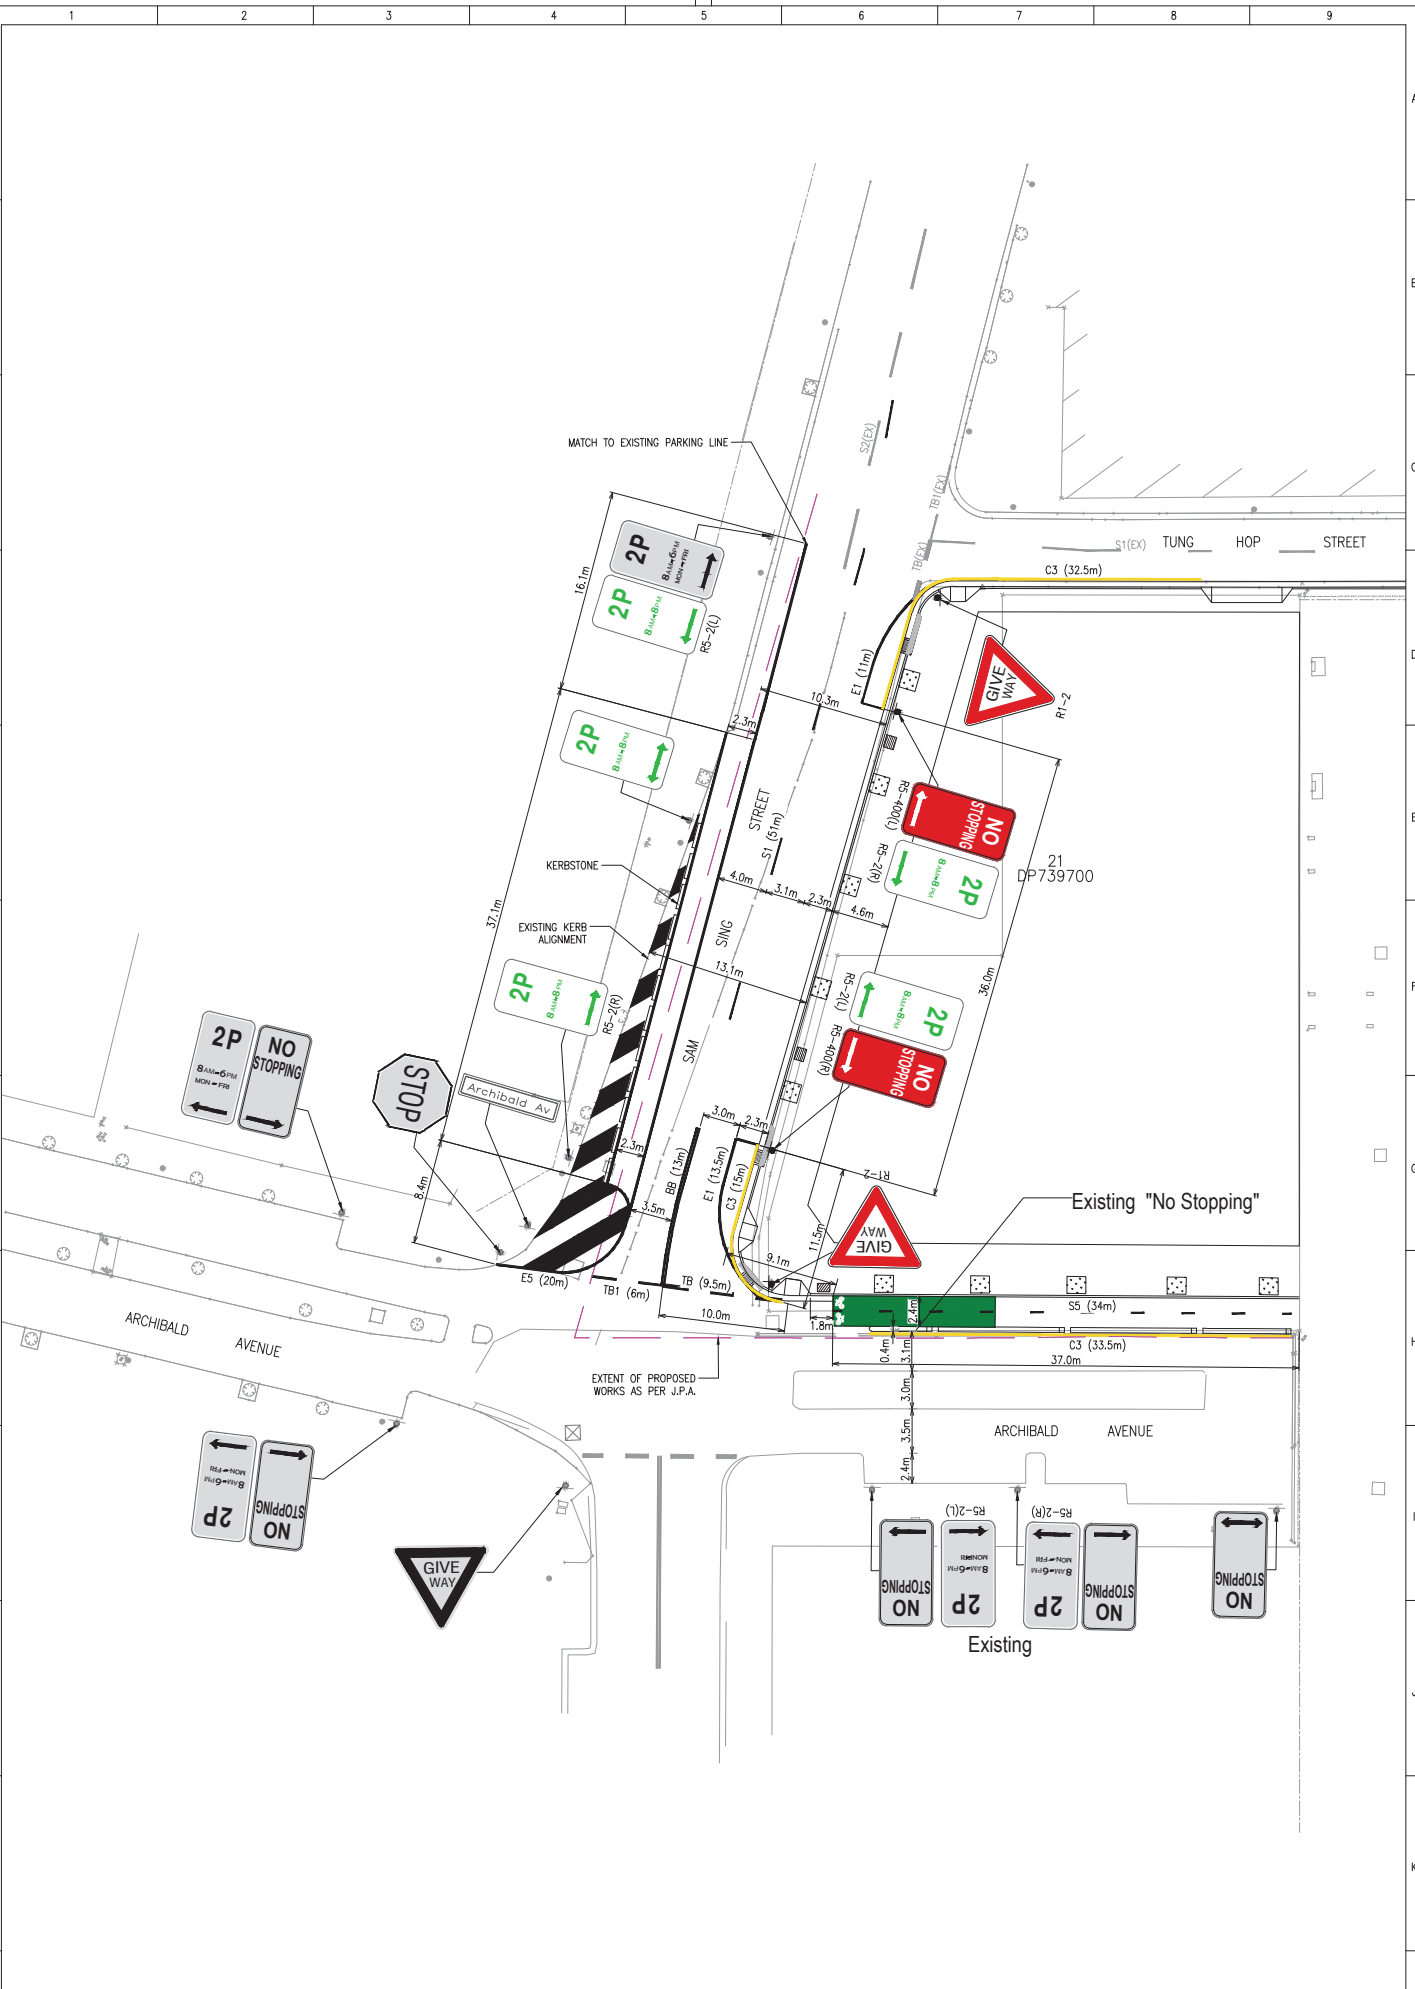

DO NOT SCALE DRAWINGS, USE FIGURED DIMENSIONS  
 0 2 4 6 8 10 12 14 16m  
 1:500 A4

Rev	Revision Description	By	App	Date
A	READY FOR TRAFFIC COMMITTEE APPROVAL	CP	CV	09/08/18
B	PLAN FOR TRAFFIC COMMITTEE APPROVAL	CP	CV	05/09/18
C	PLAN FOR TRAFFIC COMMITTEE APPROVAL	CP	CV	12/09/18

Engineering Consultant

Calibre Consulting (NSW) Pty Ltd  
 Consulting Engineers  
 Structural - Civil  
 Level 7, 401 Pacific Highway,  
 St Leonards, NSW 2065, Australia  
 Tel: +61 2 9004 8855  
 www.calibreconsulting.com

Client

EQ CONSTRUCTIONS PTY LTD

Title

PROPOSED TRAFFIC SIGNS AND MARKINGS

Project

11B LACHLAN STREET WATERLOO

FOR TRAFFIC COMMITTEE			
Date	Design	Checked	
4/9/18	W	CV	
Scale	Drawn	Approved	
AS SHOWN	W	CV	
Job Number	Drawing Number	Revision	
17-000429	C3-71	C	