


Traffic Control Plan

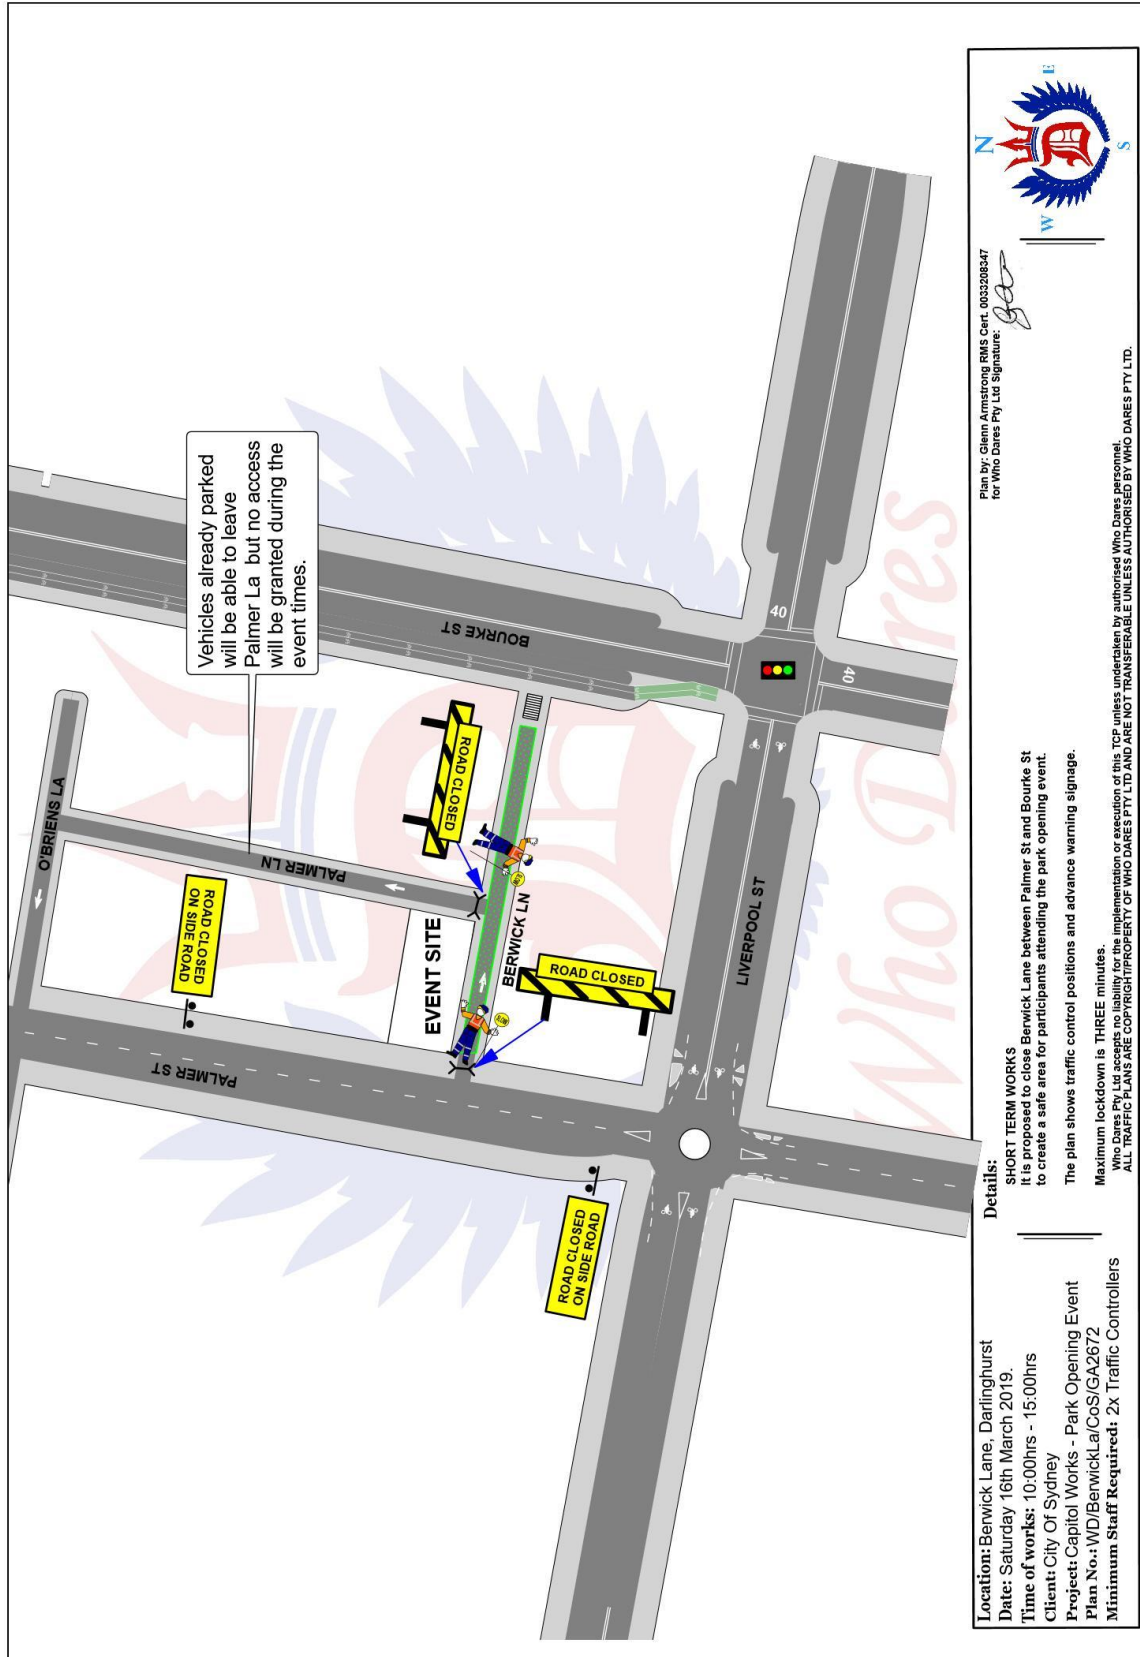

Plan by: Glenn Armstrong RMS Cert. 003208347
for Who Dares Pty Ltd Signature: *[Signature]*

Location: Berwick Lane, Darlinghurst
Date: Saturday 16th March 2019.
Time of works: 10:00hrs - 15:00hrs
Client: City Of Sydney
Project: Capitol Works - Park Opening Event
Plan No.: WD/BerwickLa/CoS/GA2672
Minimum Staff Required: 2x Traffic Controllers

Details:
SHORT TERM WORKS
 It is proposed to close Berwick Lane between Palmer St and Bourke St to create a safe area for participants attending the park opening event.
 The plan shows traffic control positions and advance warning signage.
 Maximum lockdown is THREE minutes.
 This plan is an implementation of the Traffic Control Plan (TCP) and is not to be used in isolation.
 ALL TRAFFIC PLANS ARE COPYRIGHT PROPERTY OF WHO DARES PTY LTD AND ARE NOT TRANSFERABLE UNLESS AUTHORISED BY WHO DARES PTY LTD.