


NOTES:
 1. Traffic controller for pedestrian control only.
 2. Dimension "D" in accordance with Table 4.2 of AS 1742.3 (2009).

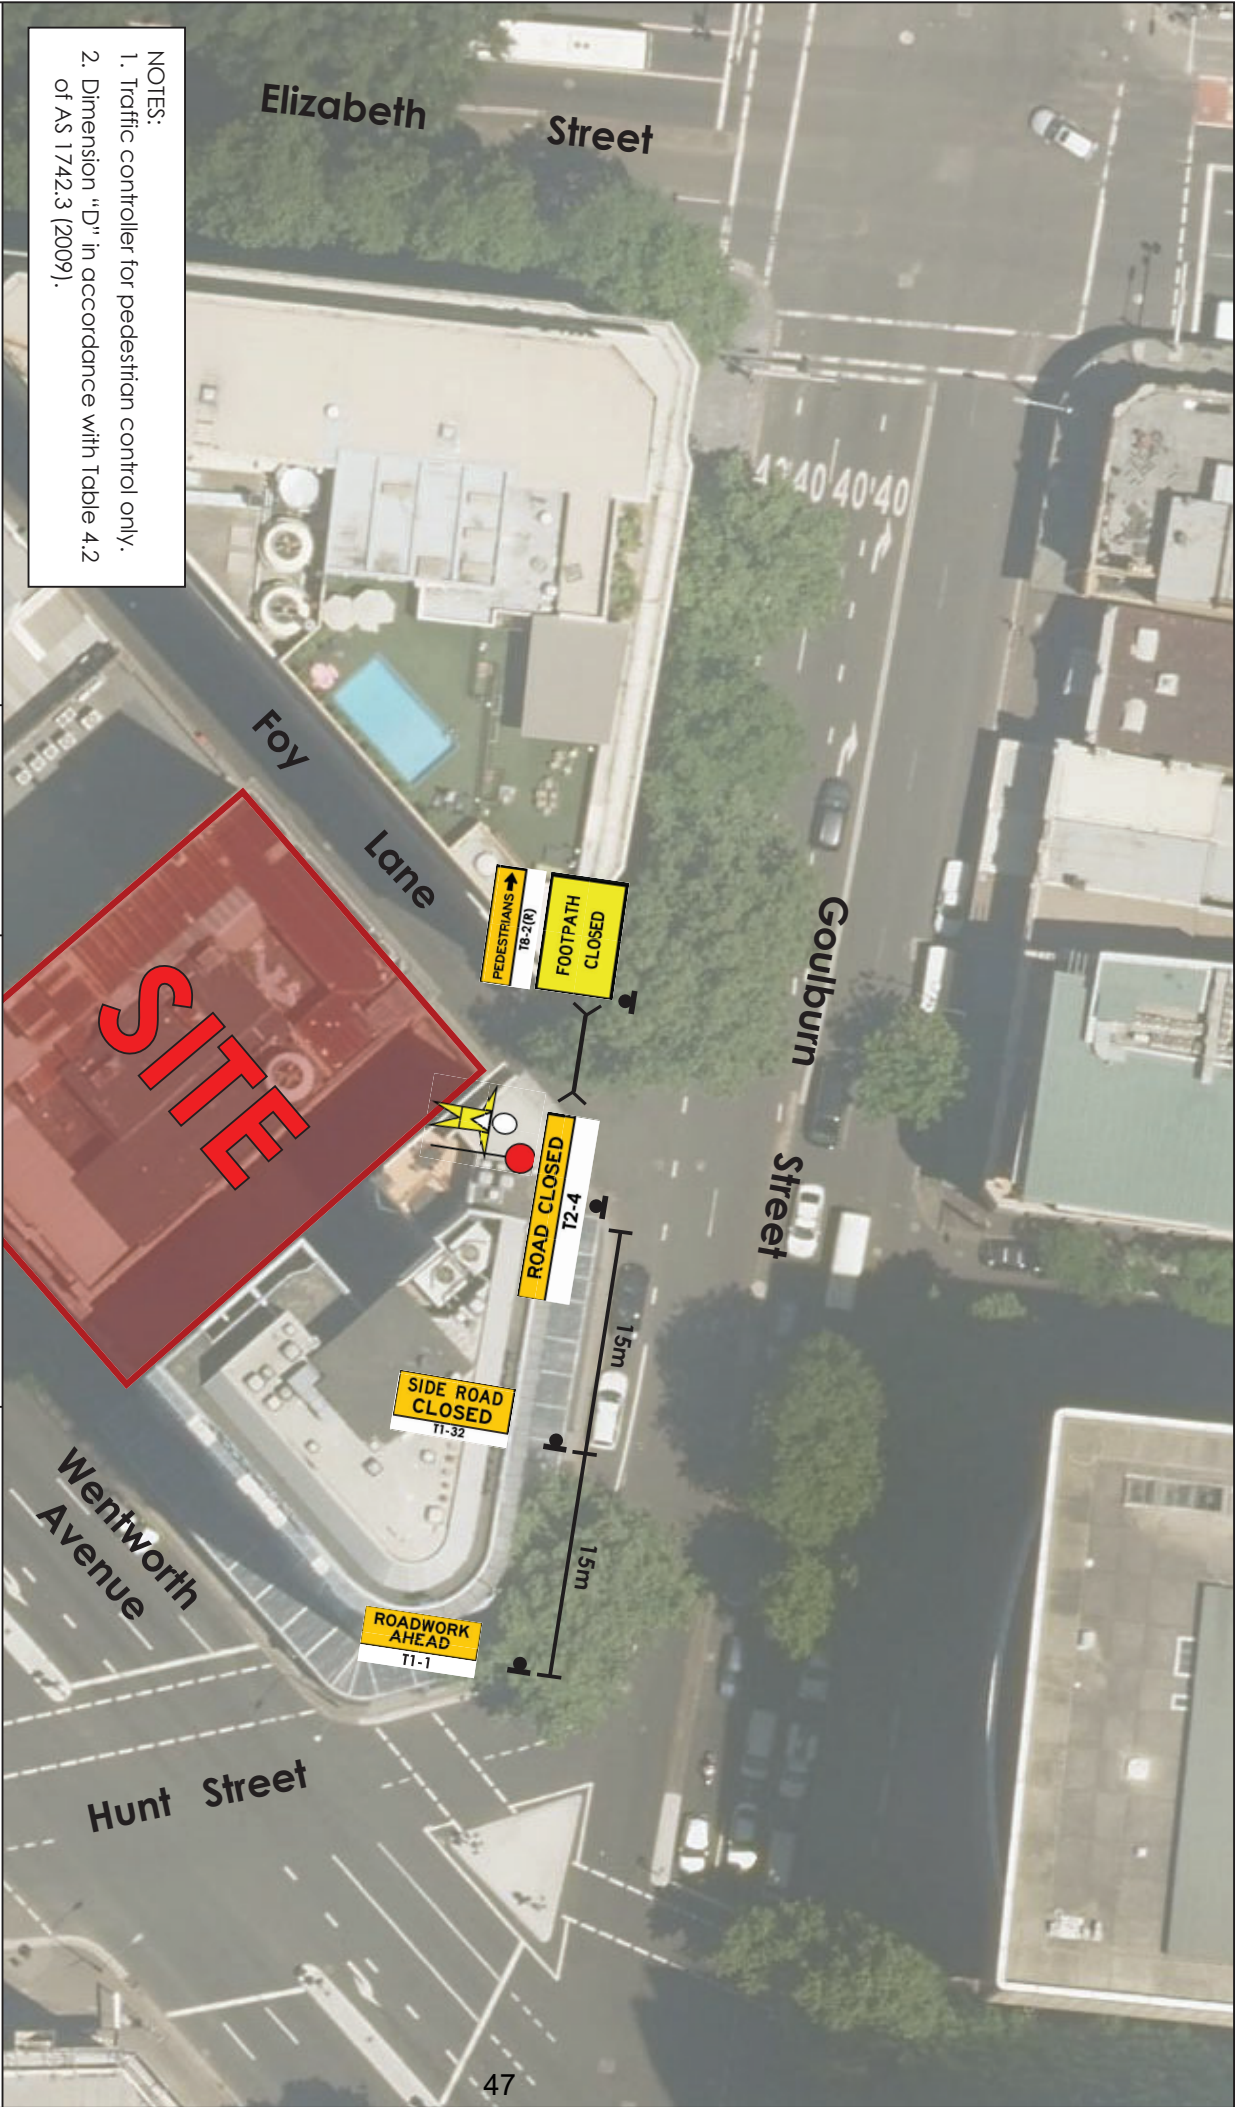

Traffic Control Plan (TCP) 4		Date:	16.10.18
Project:	47, 49-53 Wentworth Ave Sydney	Prepared By:	Geoff Higgins
Project Number:	14.383	TCP Certificate Number	0031 298 737
Client:	Governor Wentworth Pty Ltd	Signature:	

TRAFFIC & TRANSPORT PLANNERS

Suite 2.08
 50 Holt Street
 Surry Hills NSW 2010

(02) 8324 8700
 info@traffix.com.au



TRAFFIX