




# Location Plan

## Phillip Street, Waterloo Proposed Raised Pedestrian Crossing



Source: Geocortex

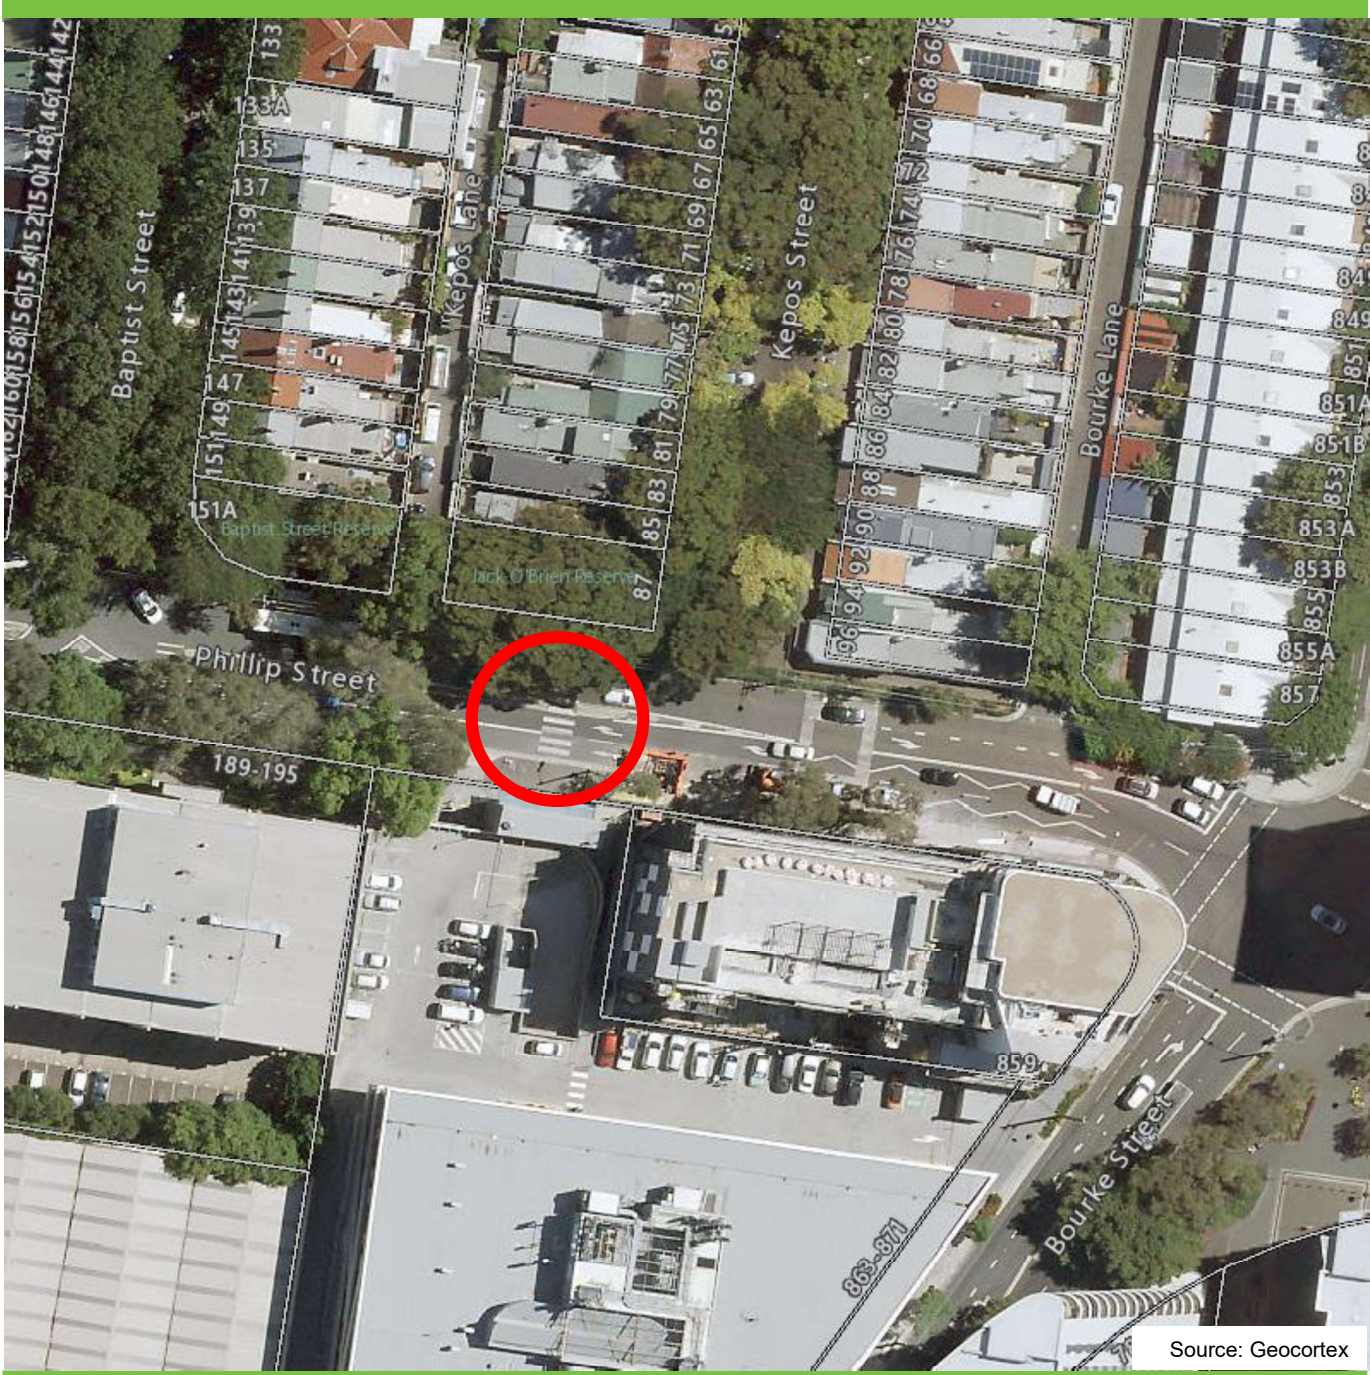

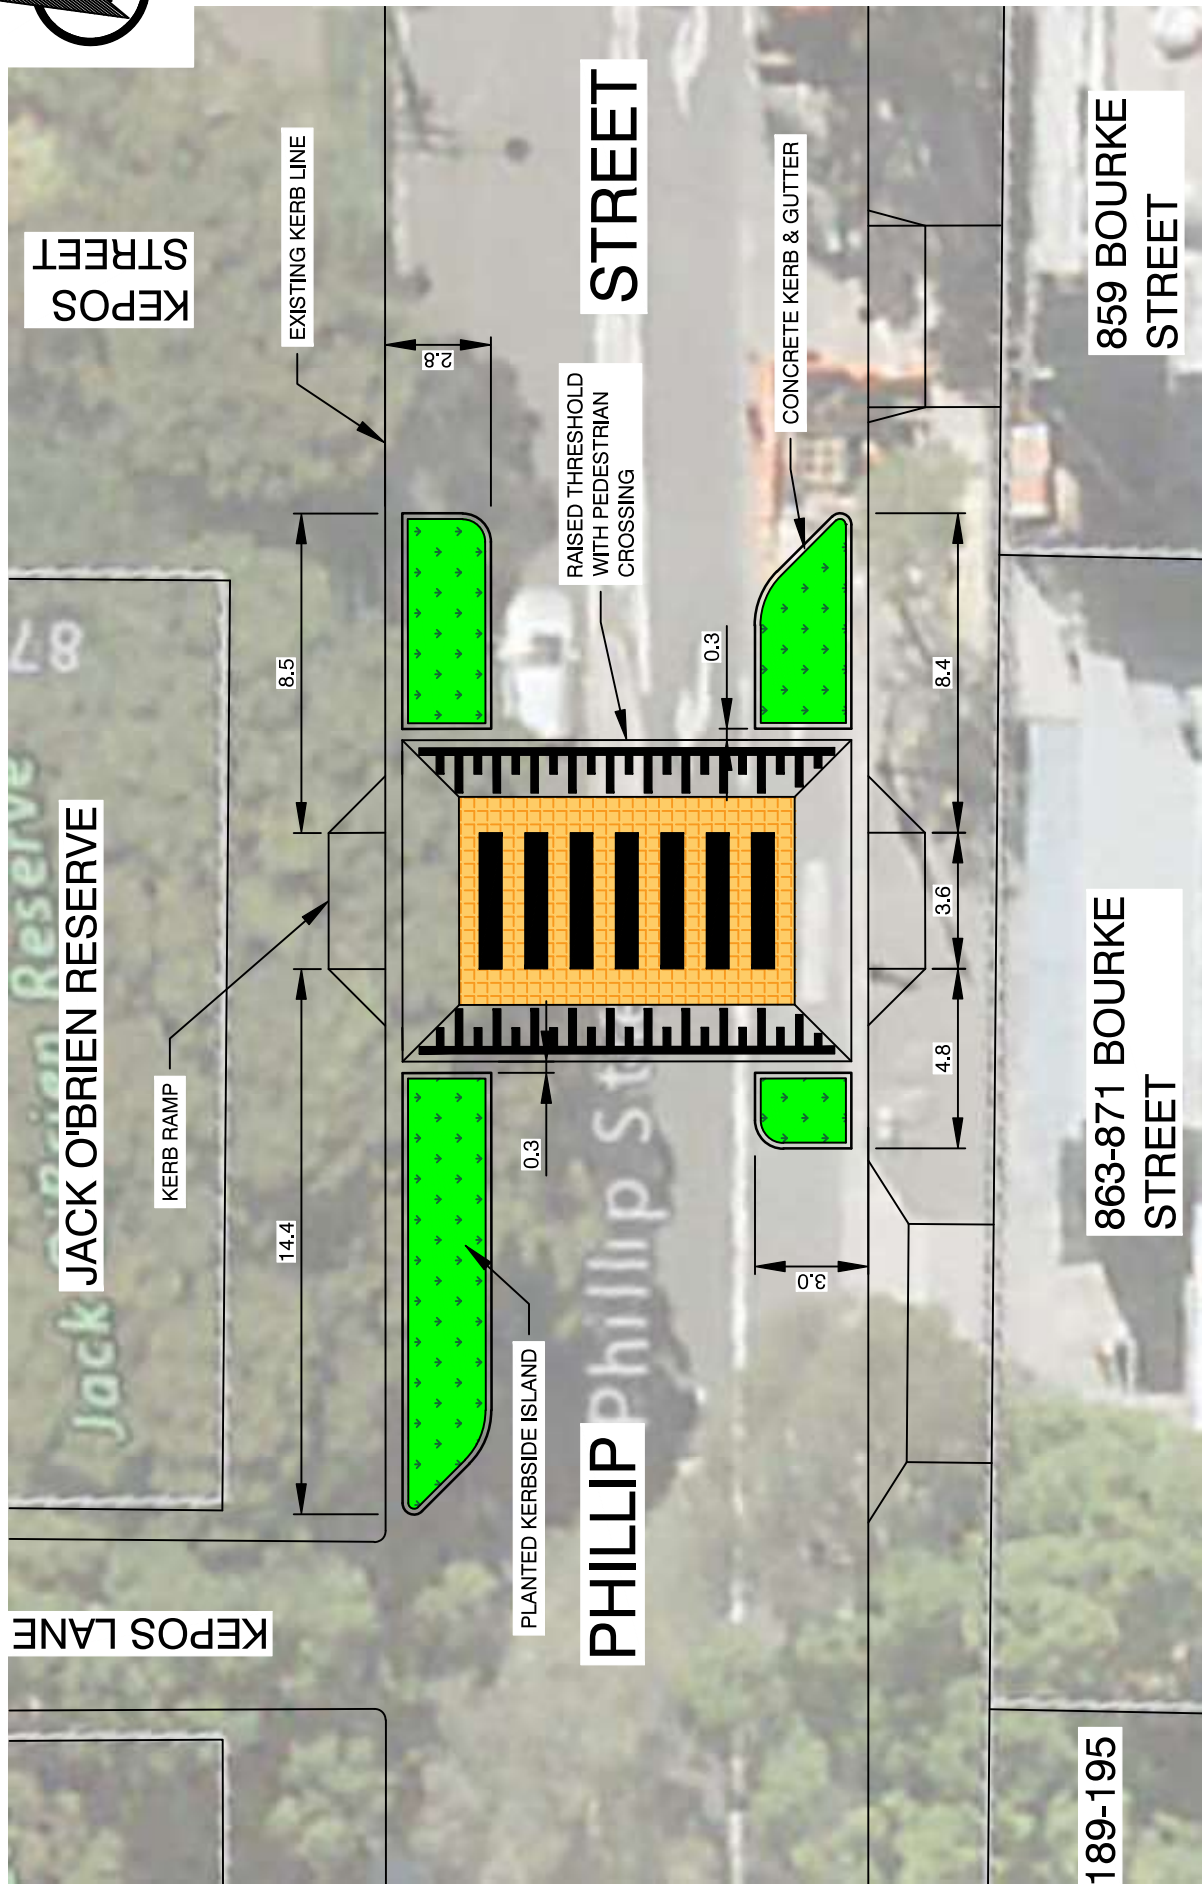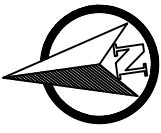

RAISED PEDESTRIAN CROSSING, PHILLIP STREET, WATERLOO  
NOT TO SCALE