



Attachment B

Selected Drawings

KENT STREET

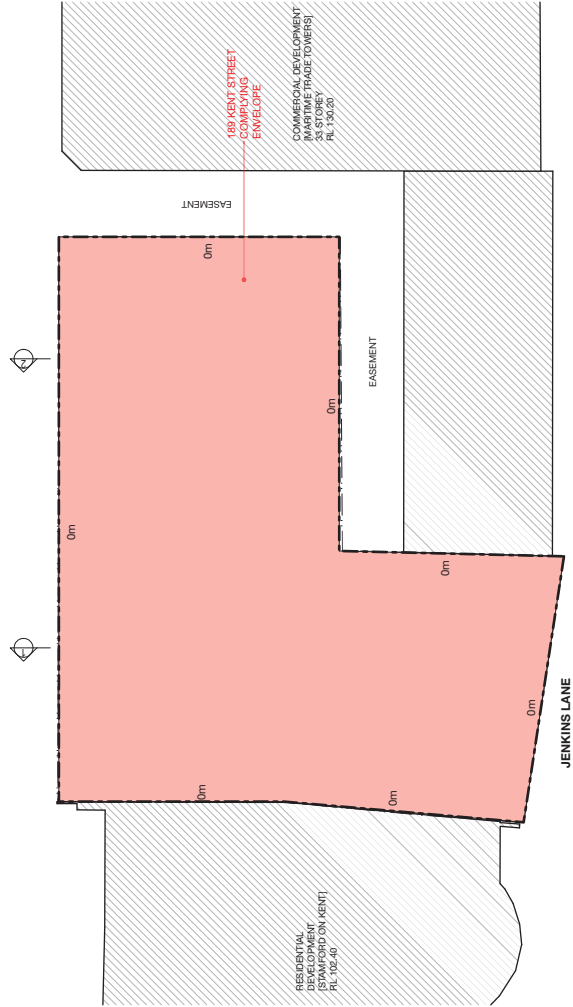


KENT STREET

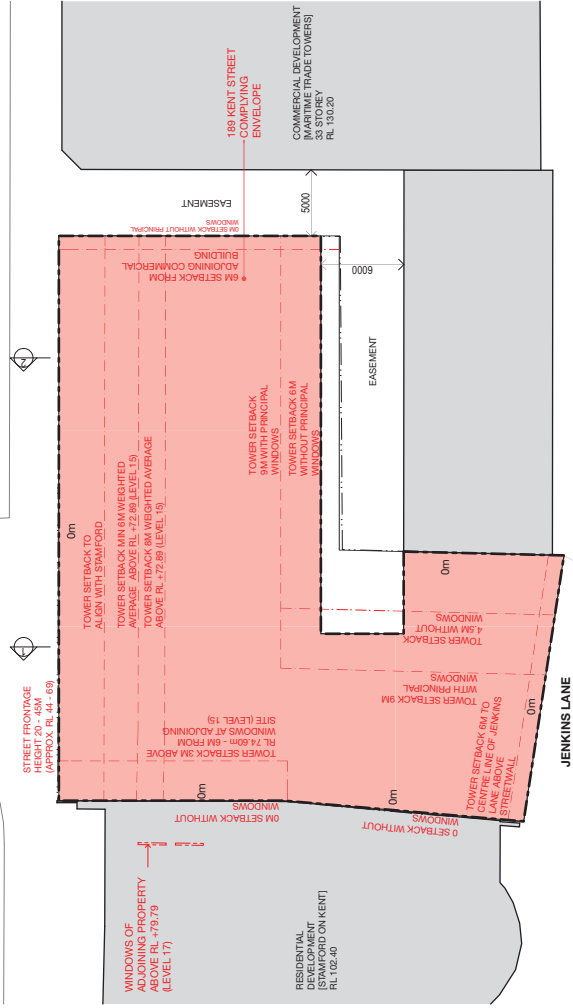


1 PLAN Basement B4-B1
1:200

KENT STREET

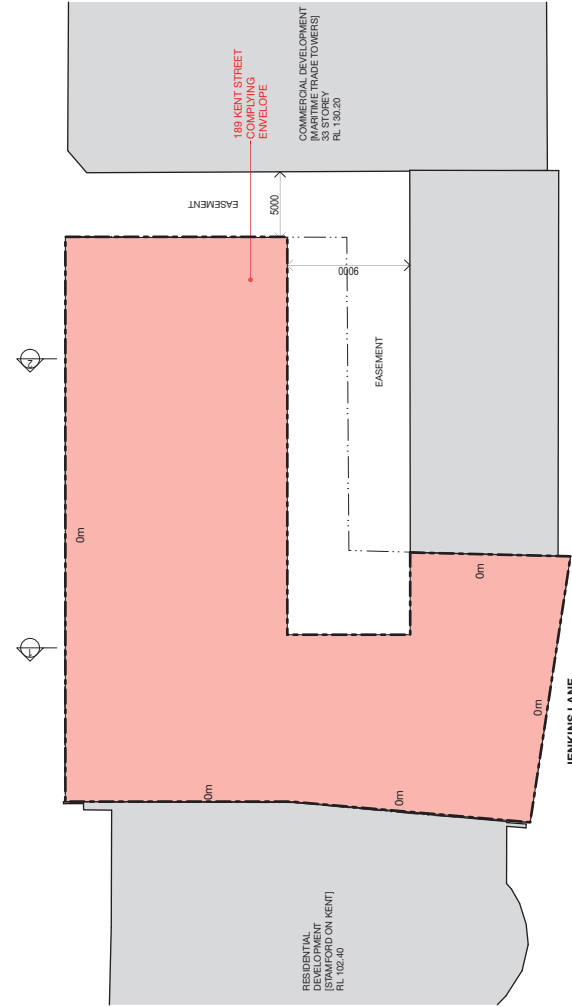


2 PLAN Ground Level
1:200

KENT STREET

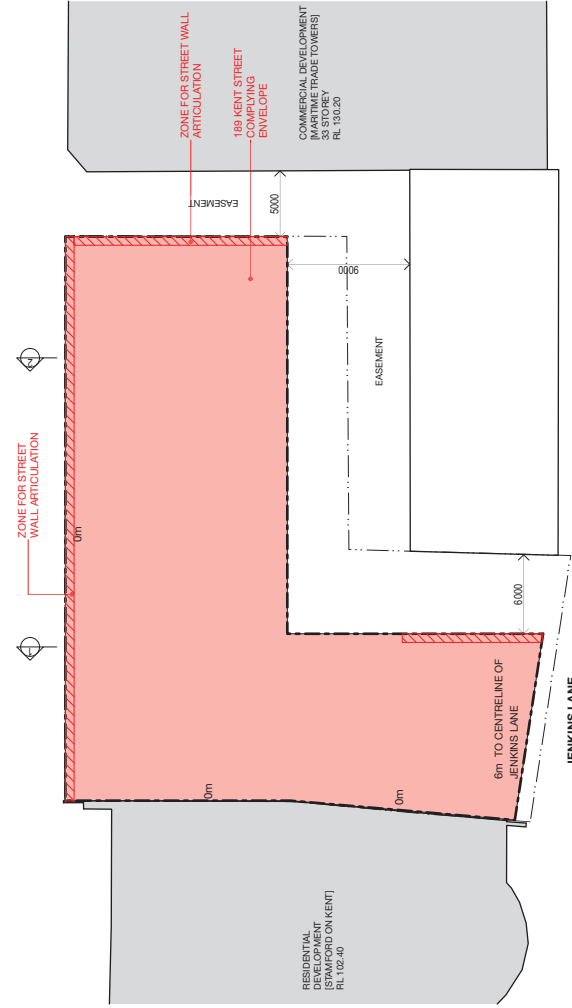


3 PLAN Level 1
1:200


4 PLAN Level 2
1:200

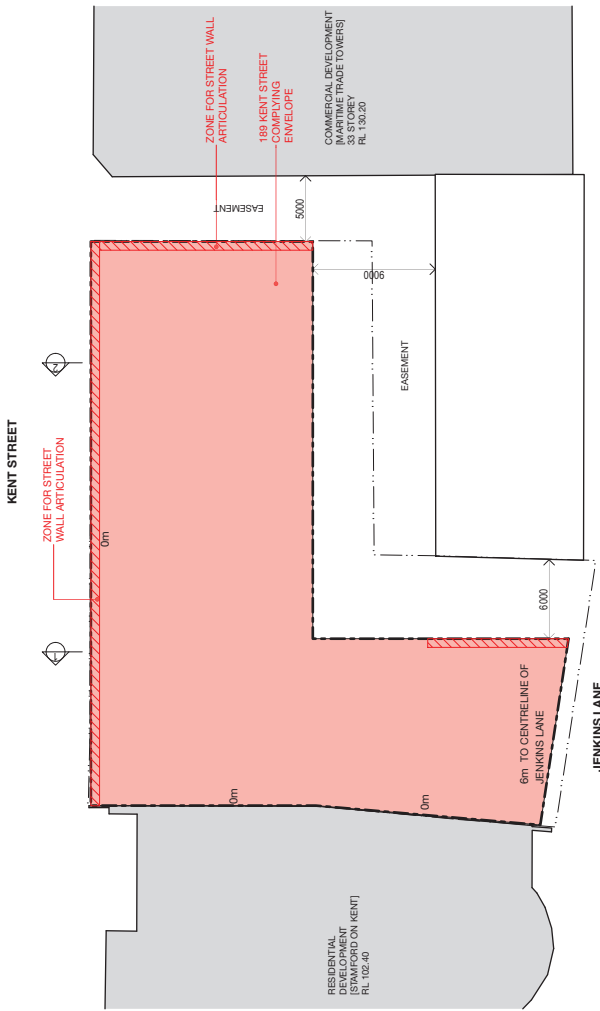


1 PLAN Typical Level 1.14 1:200

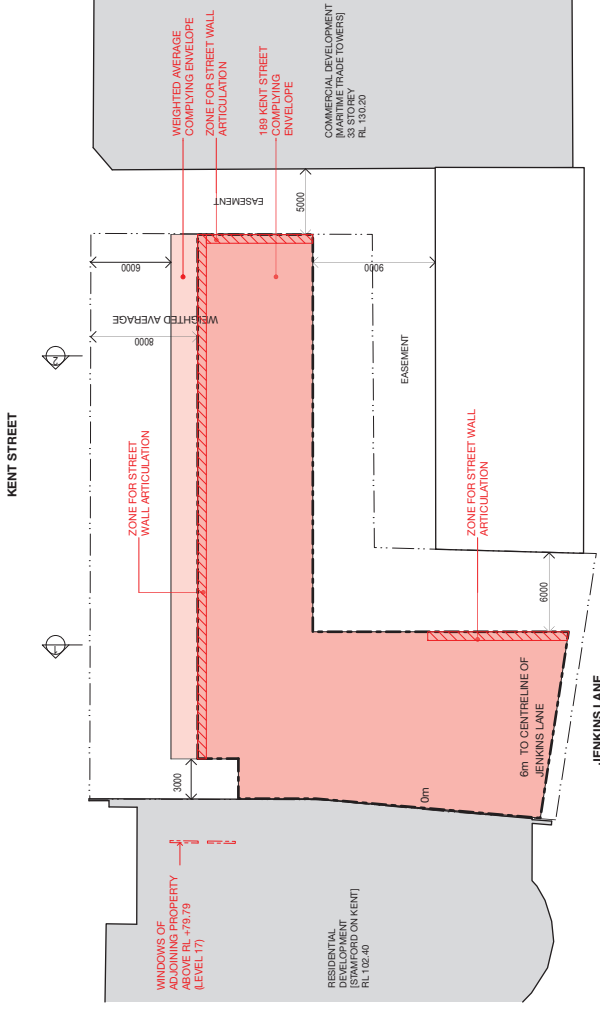


2 PLAN Typical Level 15.21 1:200

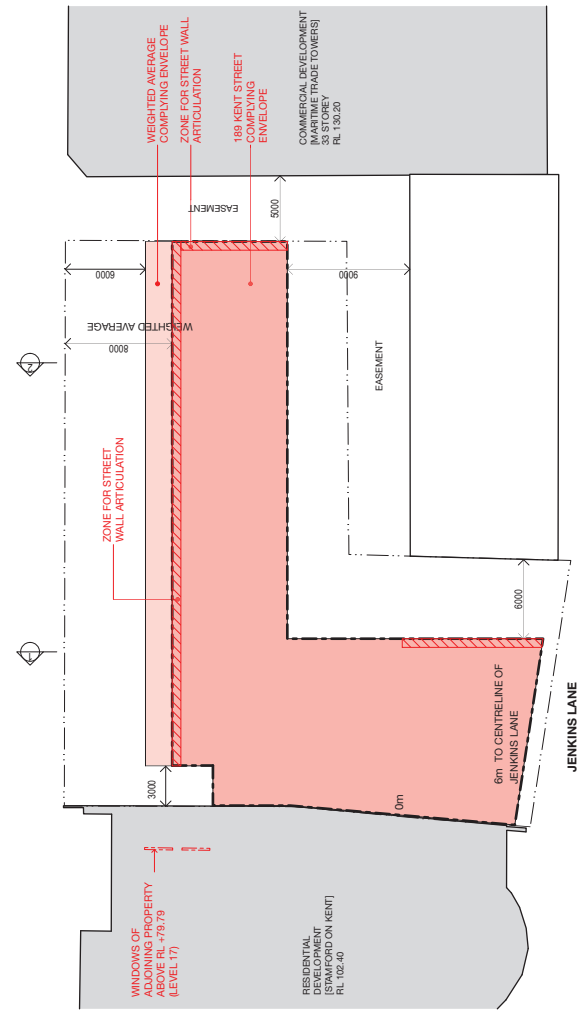



3 PLAN Level 22 1:200

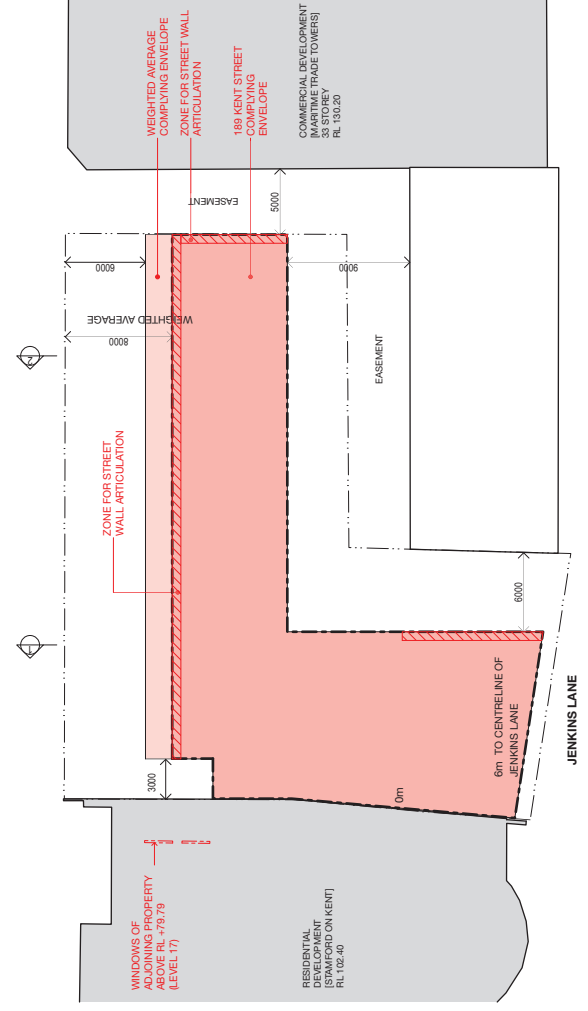



4 PLAN Plant Level 1:200

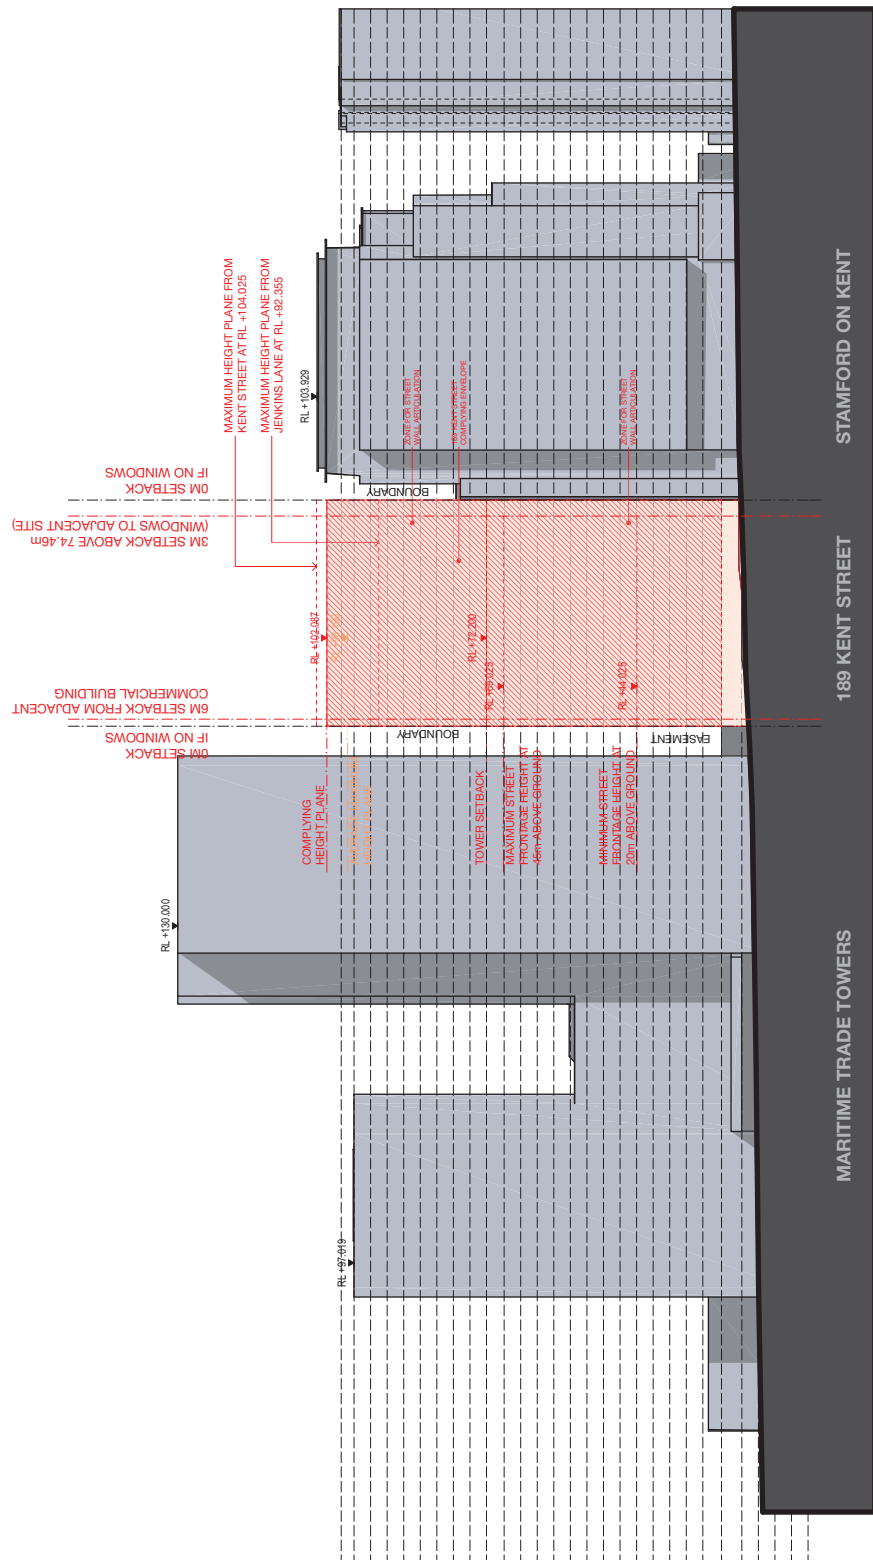

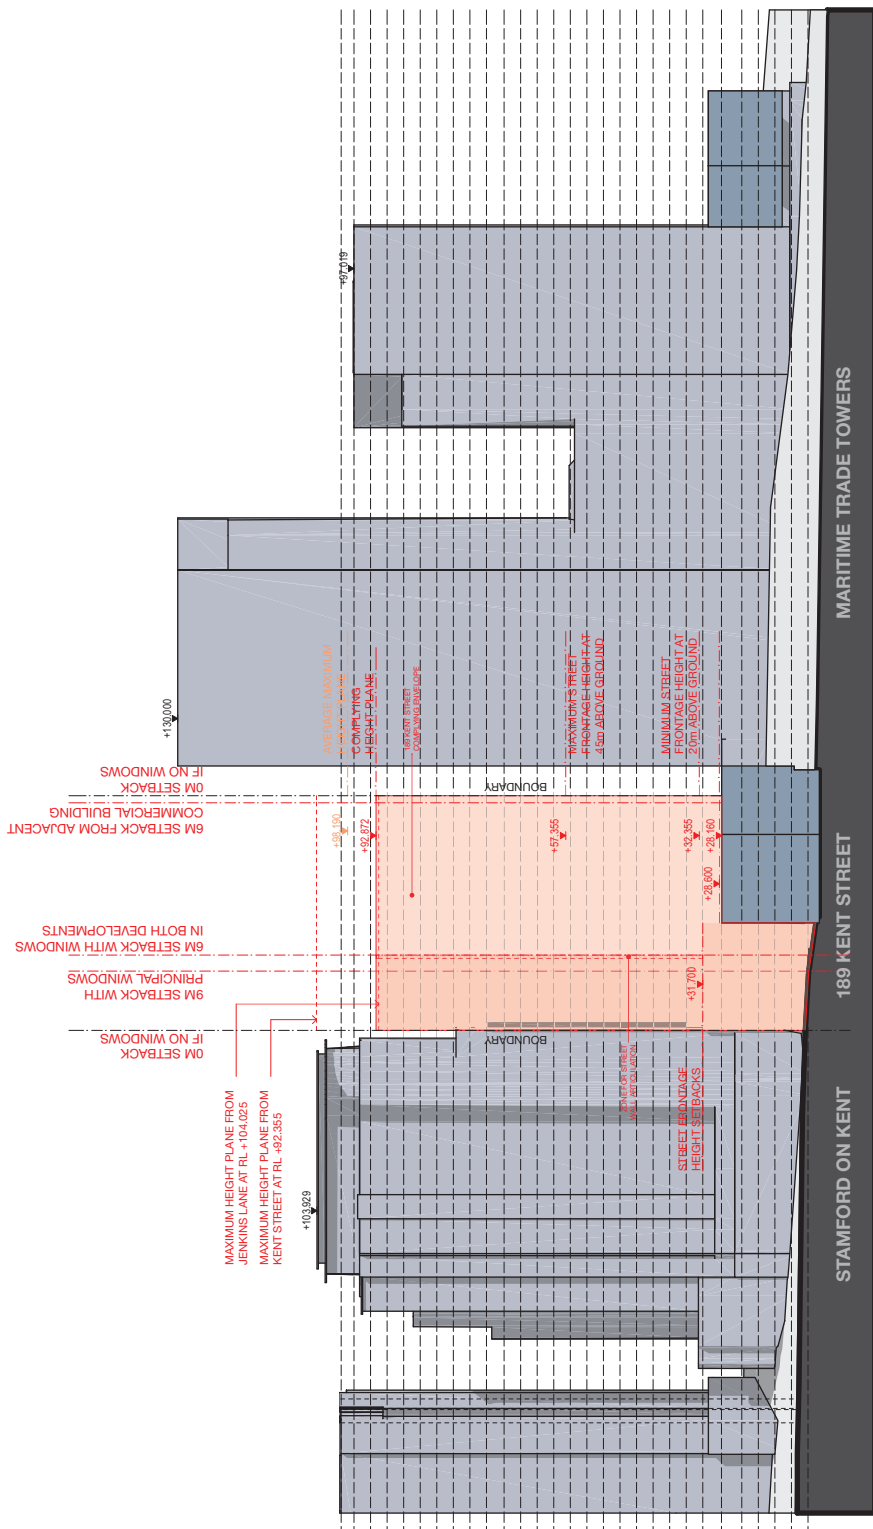


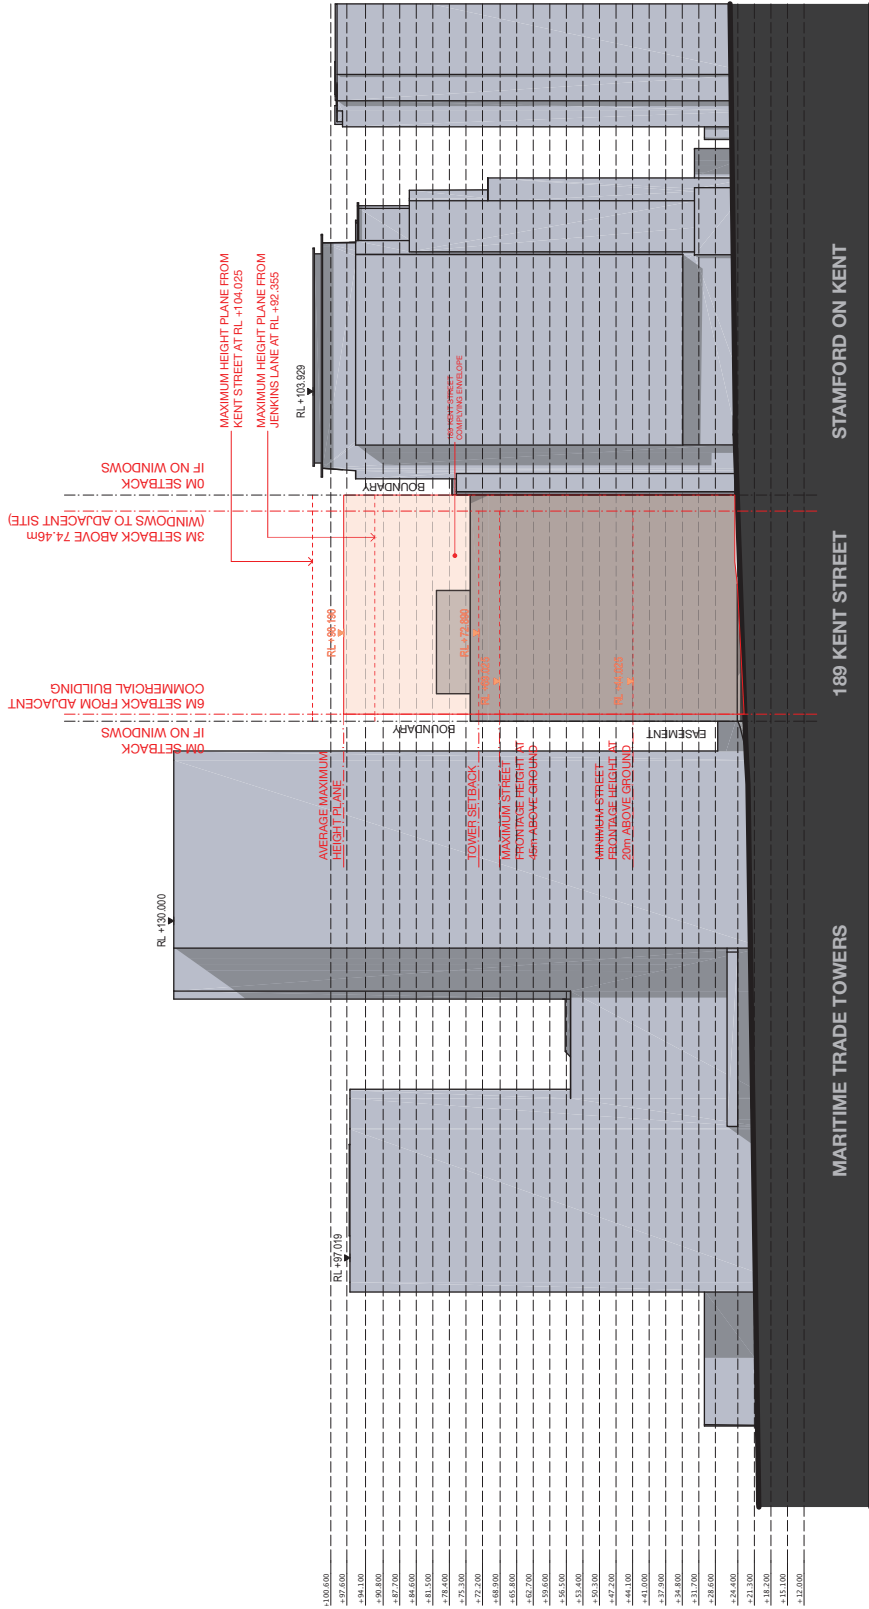

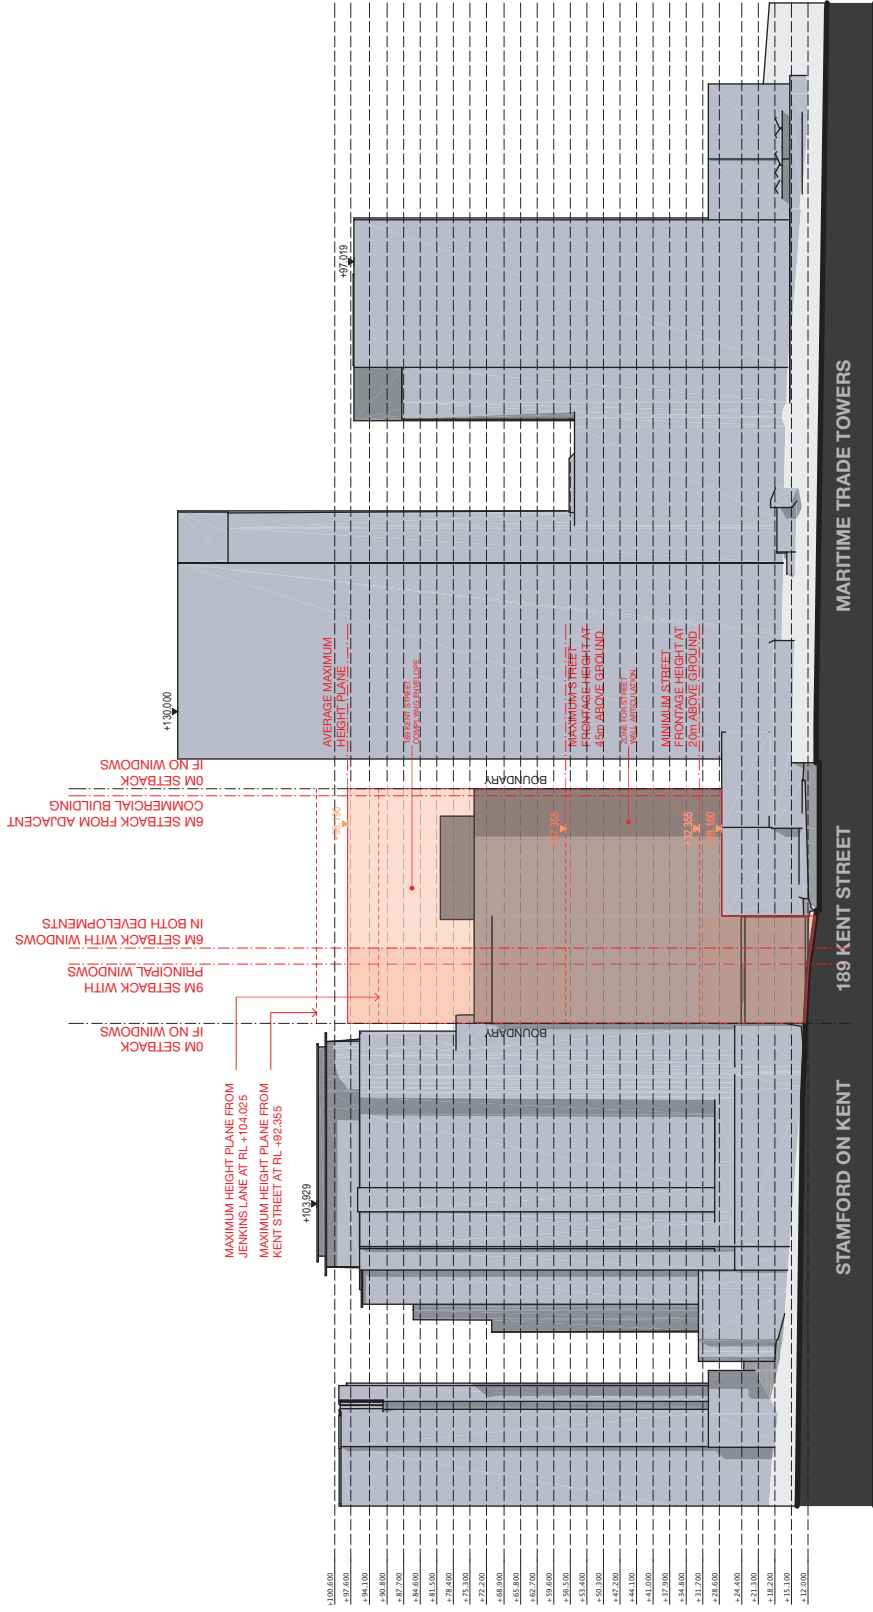

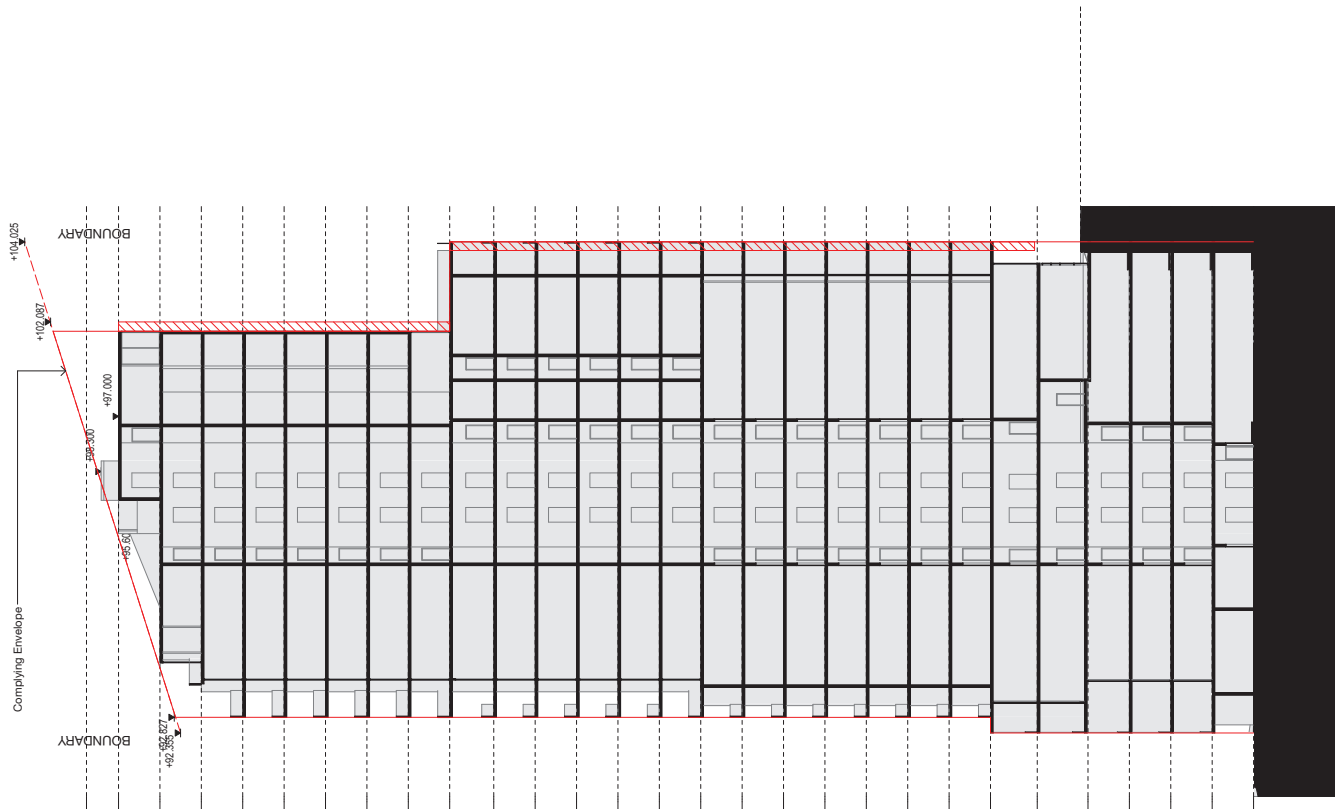

1 PLAN Section - towards Maritime Trade Towers
1:200

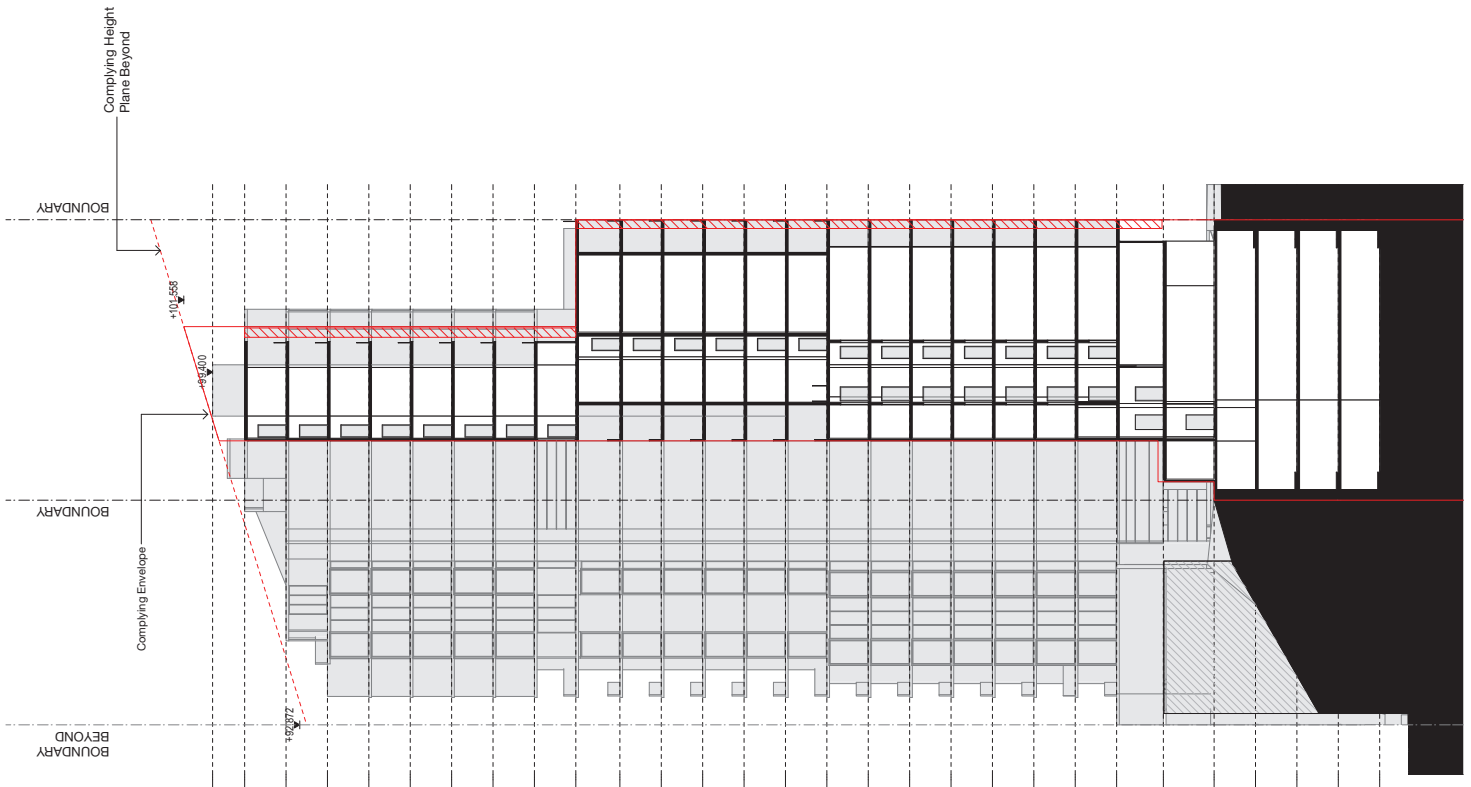

1 PLAN Section - towards Stamford on Kent
1:200

Section - towards Stamford on Kent South
BARANA GROUP - 188 Kent Street