


Attachment B

Selected Drawing

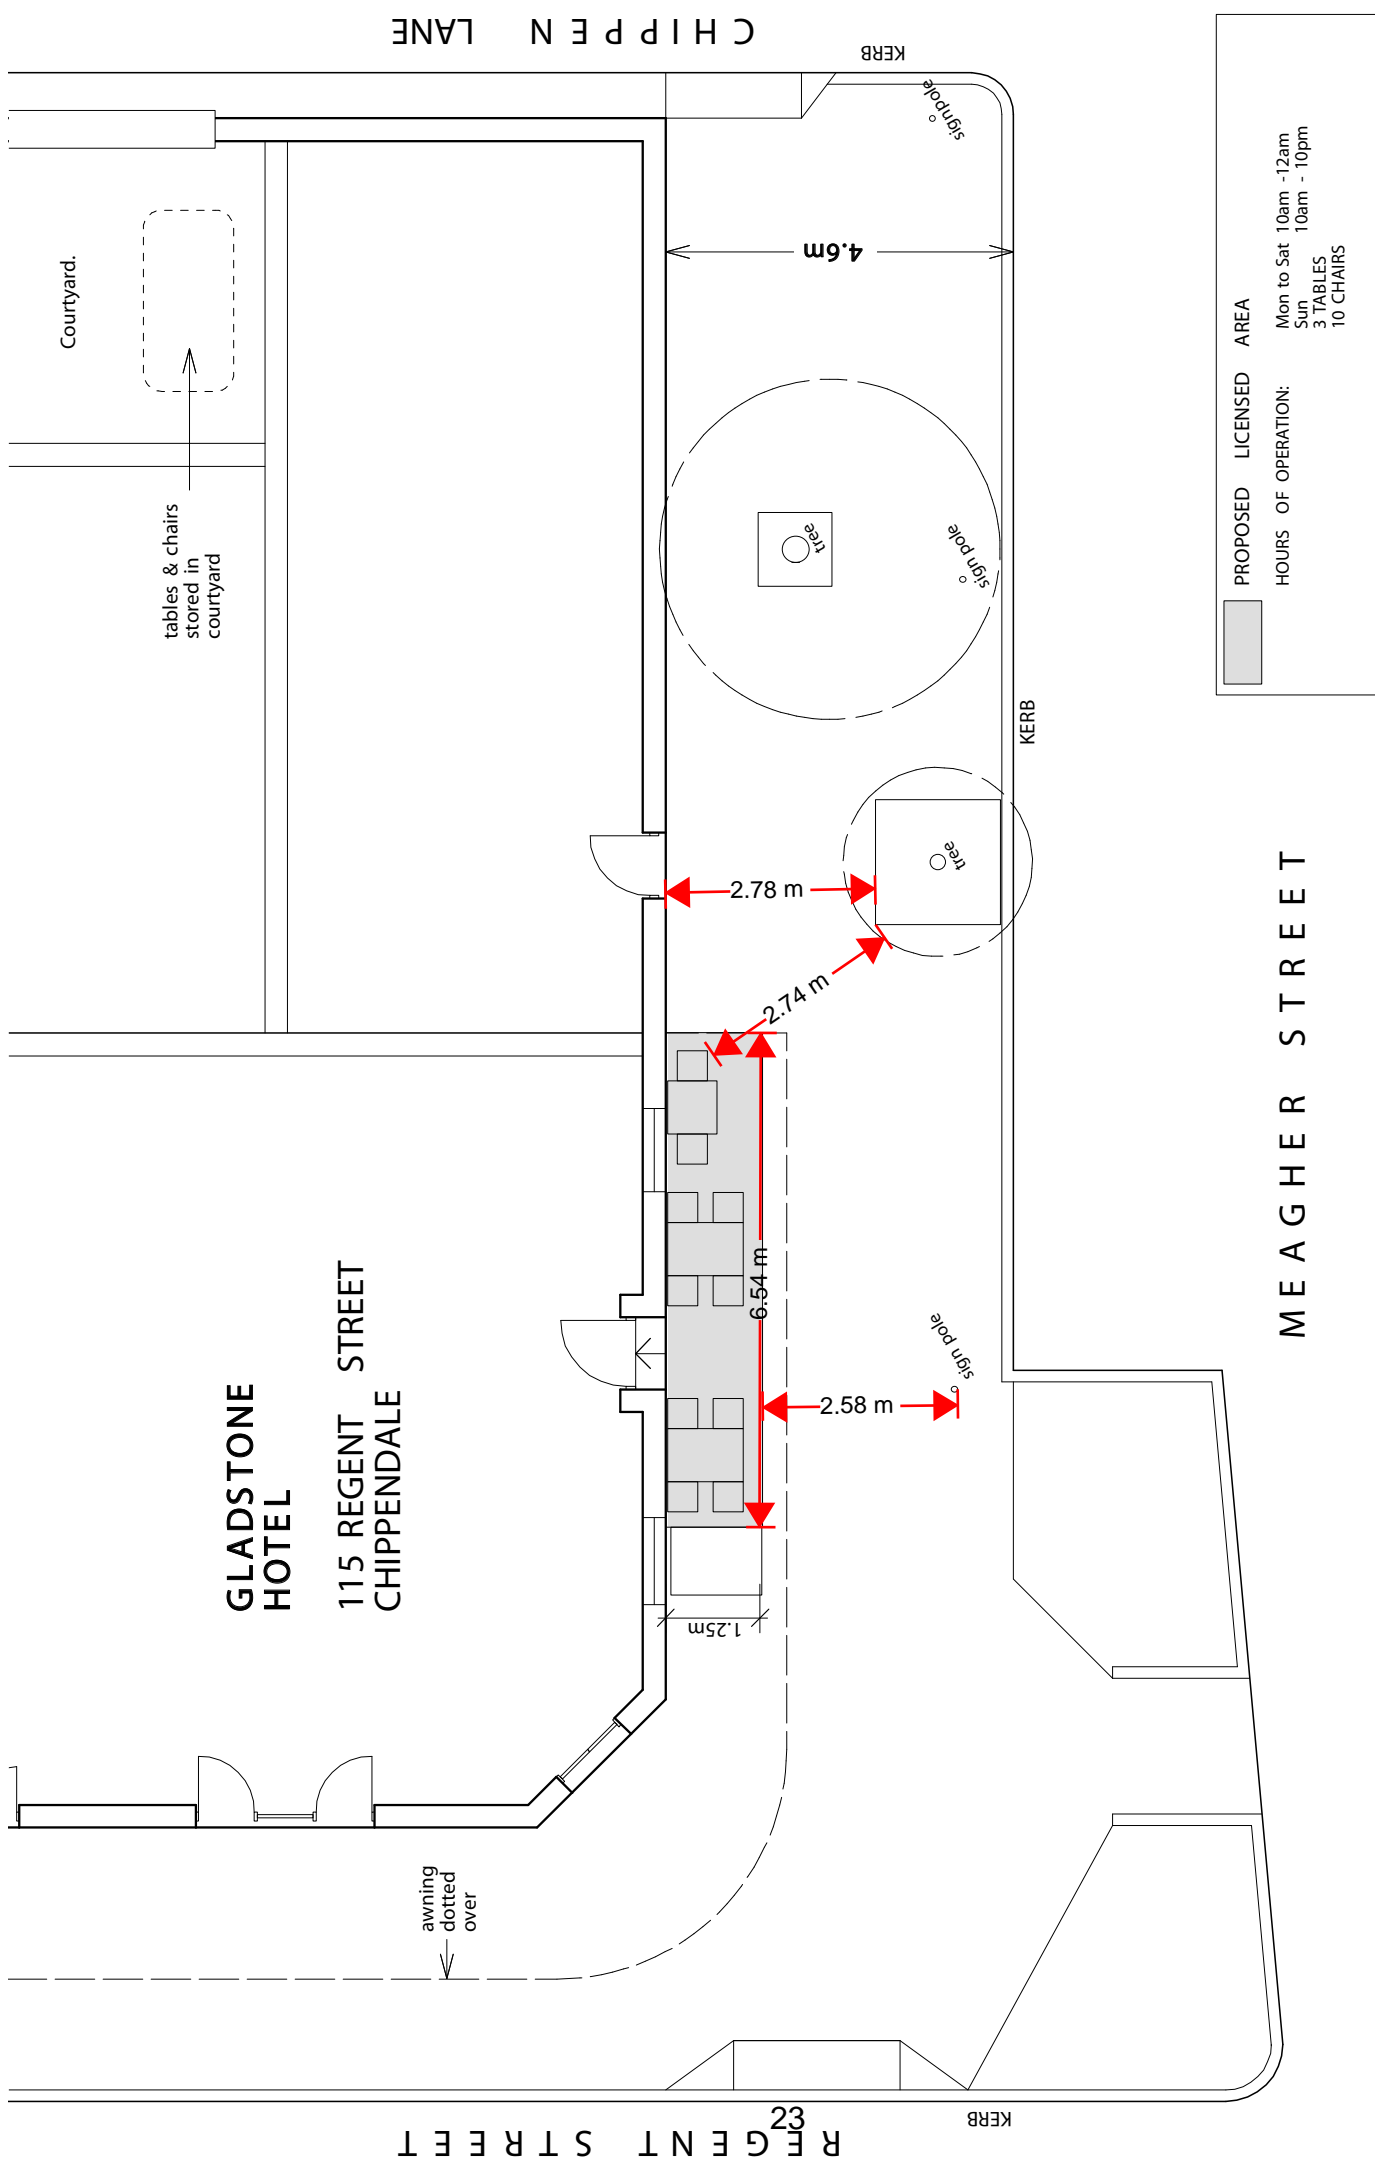

PROPOSED LICENSED AREA	AREA
HOURS OF OPERATION: Mon to Sat 10am - 12am Sun 10am - 10pm 3 TABLES 10 CHAIRS	

DRAWING#	REV.	JOB#
GA01 site plan	D	20150420
FILE	DATE	SCALE
ga01_gladstone.ftw	27.02.2019	1: 100
		DRAWN
		mh

GLADSTONE HOTEL
115 REGENT STREET
CHIPPENDALE

MEAGHER STREET

REGENT STREET

CHIPPEN LANE

PROPOSED FOOTWAY LICENSE
 Gladstone Hotel, 115 Regent street, Chippendale, NSW.