


Attachment B

Selected Drawings

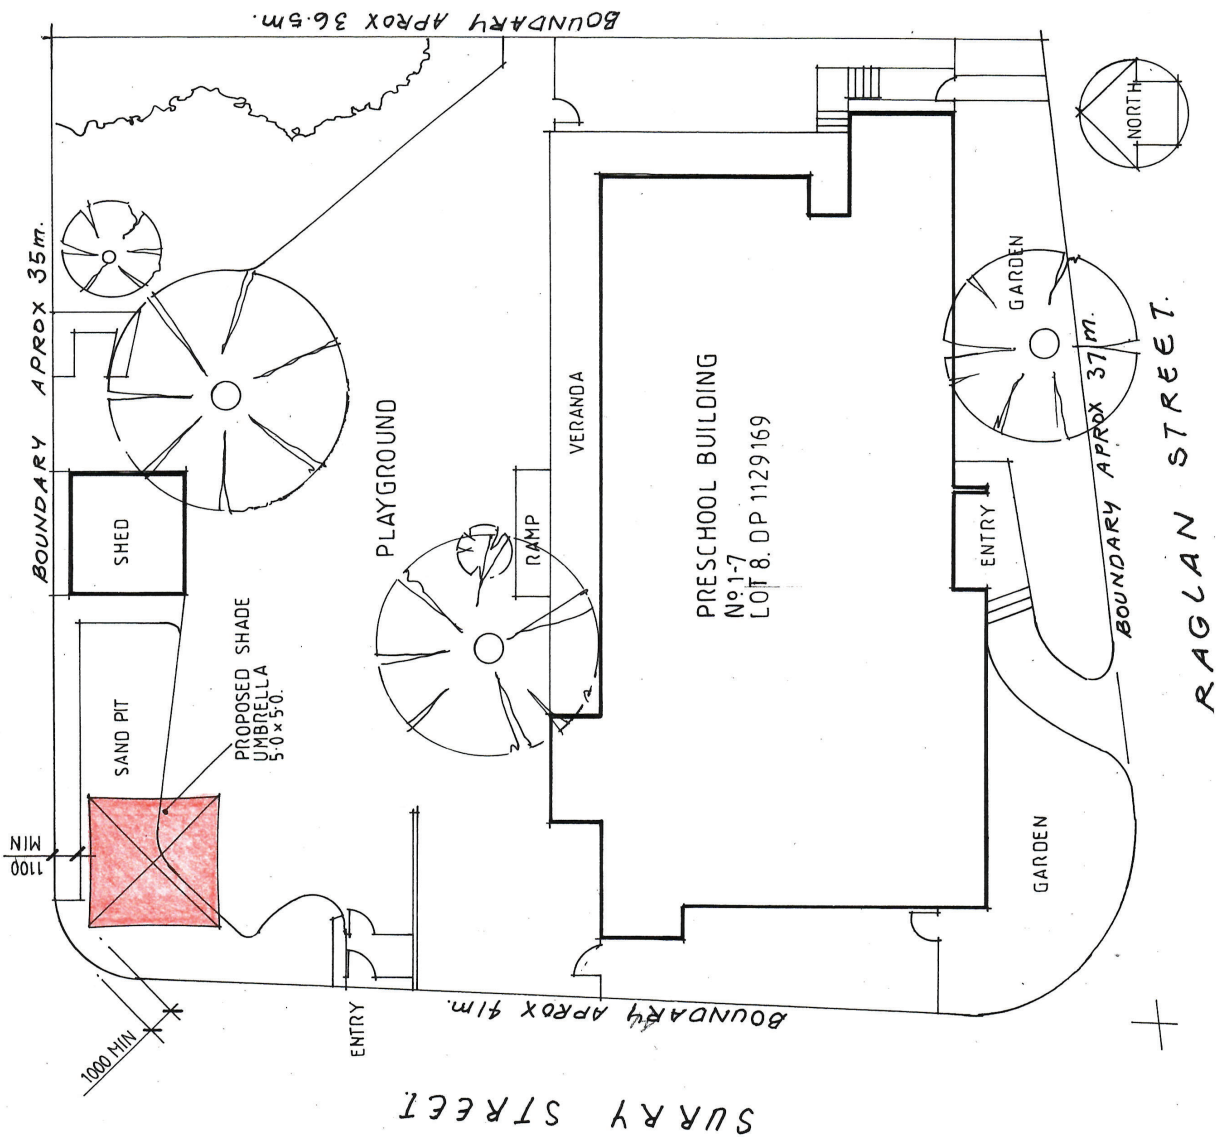

AREAS

SITE AREA	1331m ²
PRESCHOOL BUILDING	395m ²
PLAYGROUND	647m ²
PROPOSED SHADE UMBRELLA	25m ²

NOTE
ALL AREAS ARE APPROXIMATE ONLY.

KU JAMES CAHILL PRESCHOOL.
17RAGLAN ST, WATERLOO. 2017.
PROPOSED SHADE UMBRELLA TO
PLAYGROUND.


SITE PLAN.

DATE: 17/01 / 2019 SCALE: 1:200 DWG NO: 2018-01/04

ragy khori

address: 42/134 THE GRAND PARADE BRIGHTON-LE-SANDS, NSW, 2216
ph: (02) 9587-5995

ABN NO.: 31 003 352 467

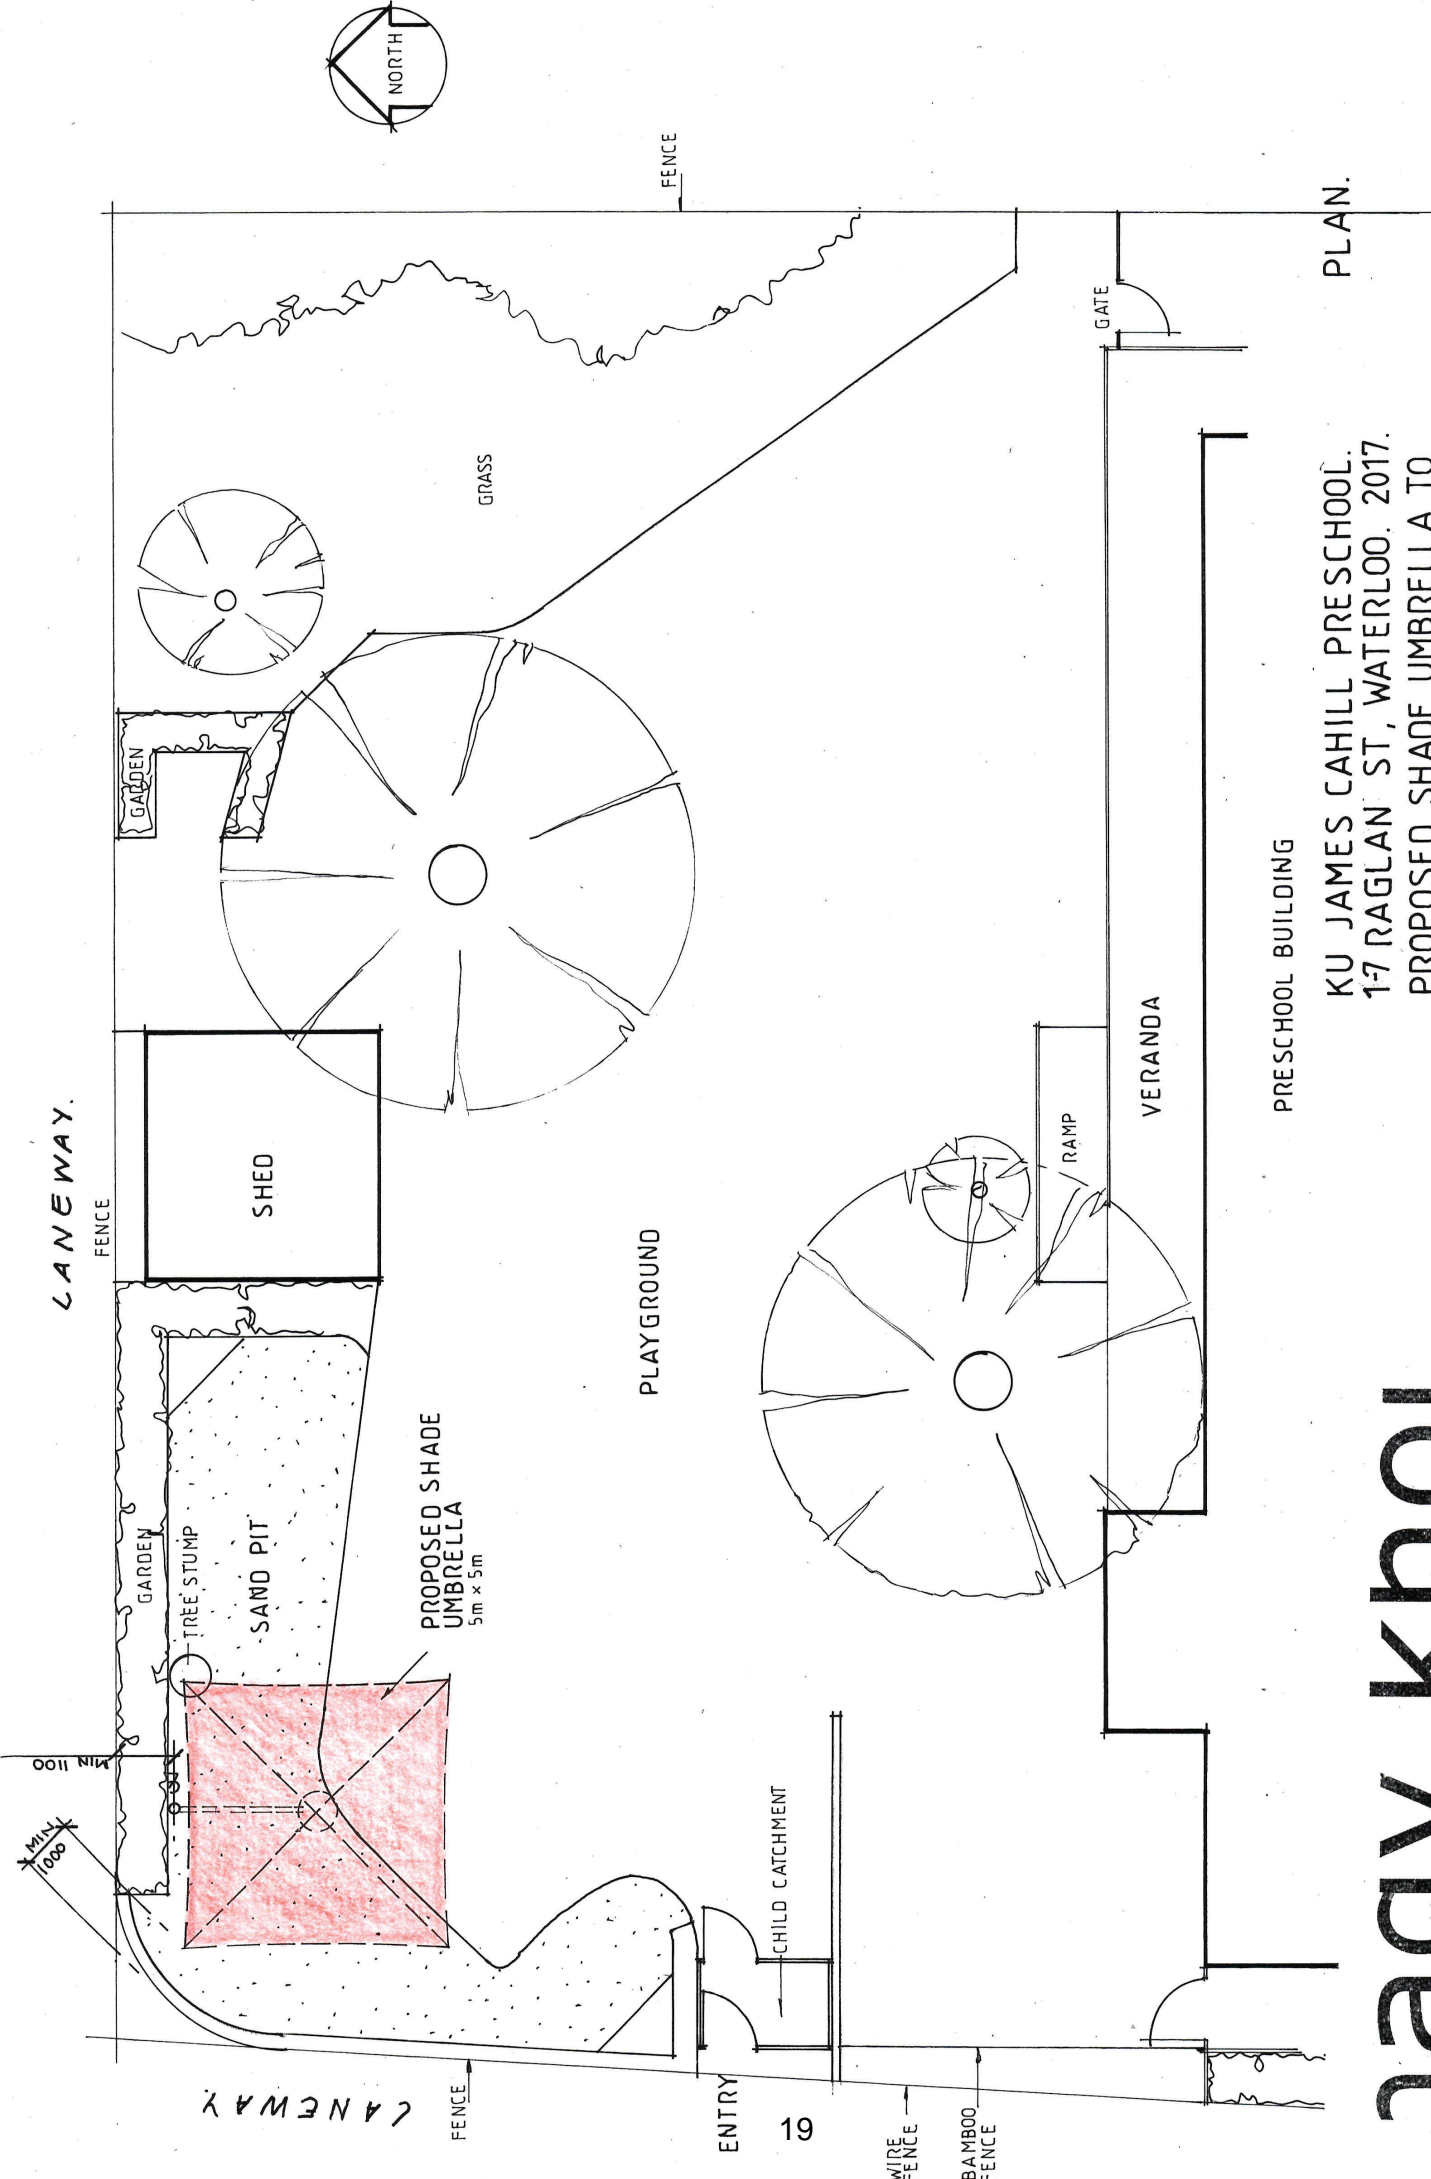

PRESCHOOL BUILDING

PLAN.

KU JAMES CAHILL PRESCHOOL.
17 RAGLAN ST, WATERLOO. 2017.
PROPOSED SHADE UMBRELLA TO
PLAYGROUND.


DATE: 14 / 11 / 18 SCALE: 1:100 DWG N° 201819-02/04

ragy khor

ragy khor design
Pty Ltd

ABN NO.: 31 003 352 467

address: 42/134 THE GRAND PARADE BRIGHTON-LE-SANDS, NSW, 2216
ph: (02) 9587-5995

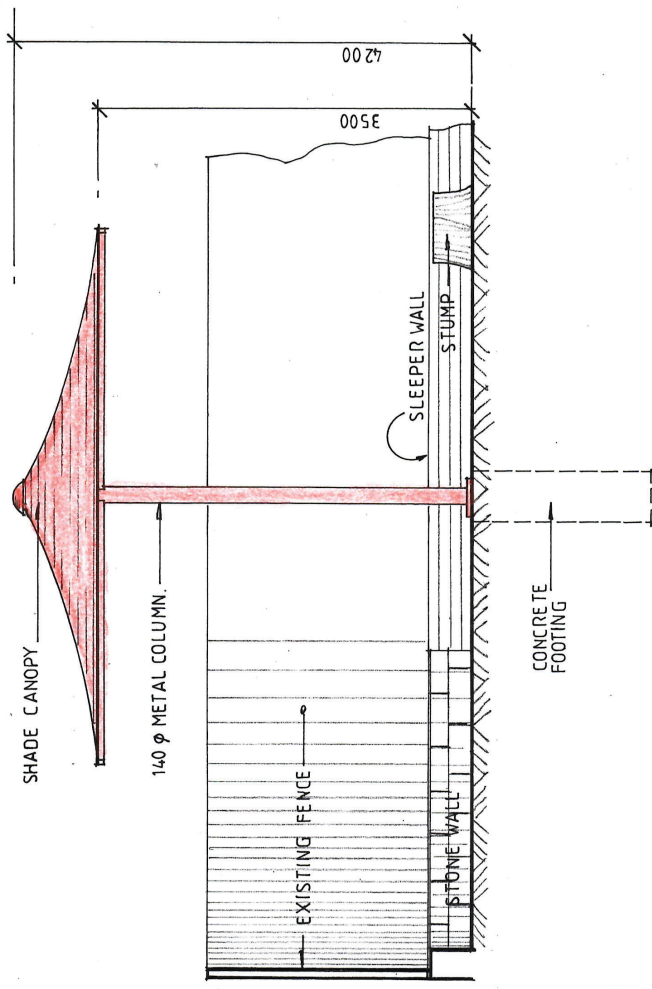

SOUTH ELEVATION 1:50

KU JAMES CAHILL PRESCHOOL.
 17 RAGLAN ST, WATERLOO. 2017.
 PROPOSED SHADE UMBRELLA TO
 PLAYGROUND.

DATE: 31/12/2018 SCALE: 1:50 DWG N° 201819-03/04

ragy khori
 ragy khori design
 LTD
 ABN NO.: 31 003 352 467

address: 42/134 THE GRAND PARADE BRIGHTON-LE-SANDS, NSW, 2216
 ph: (02) 9587-5995