



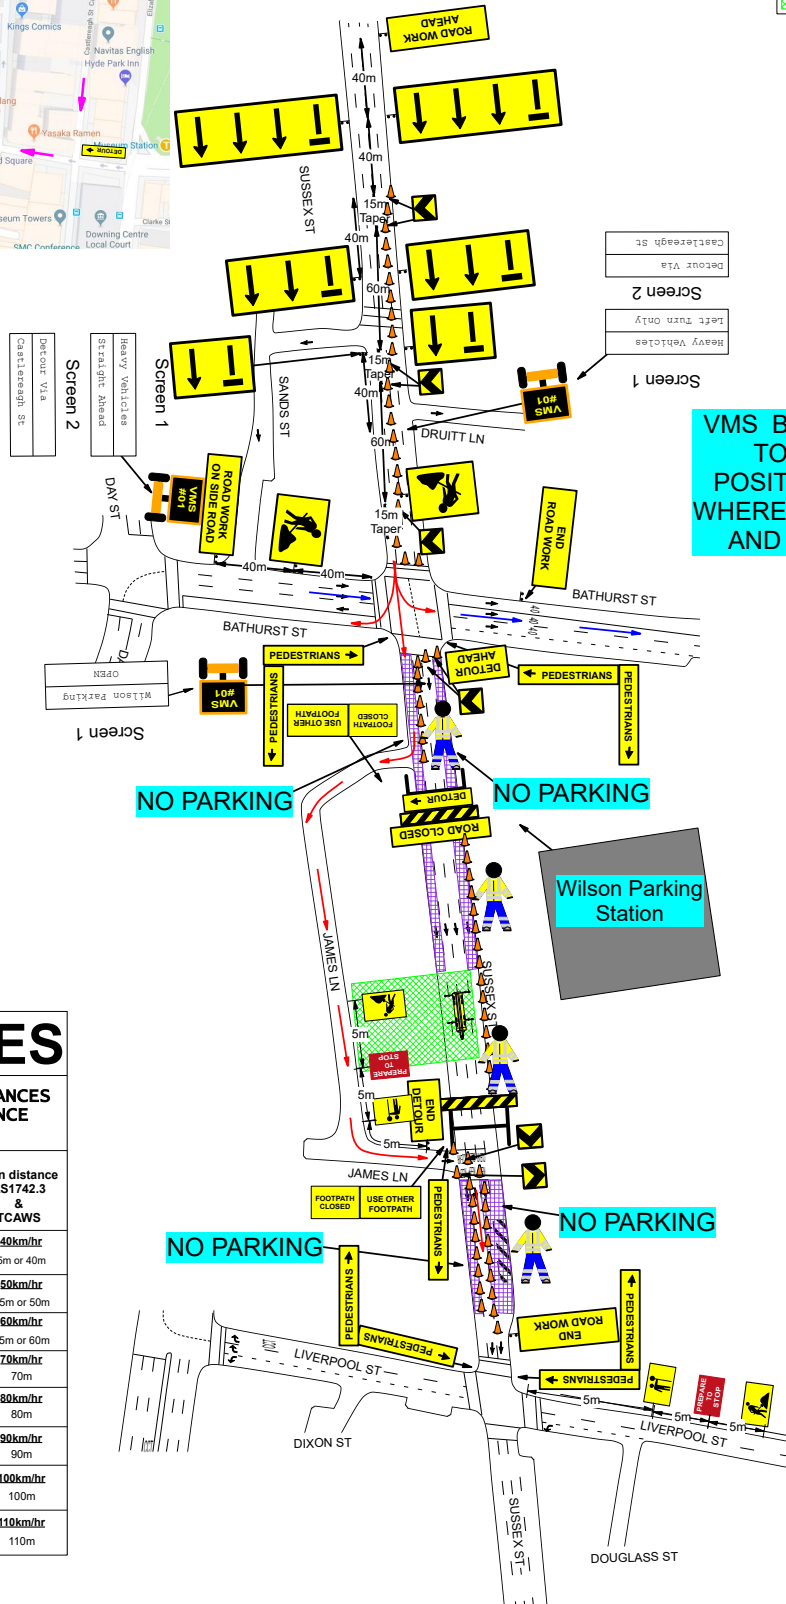

Legend	
	Cone
	Heavy Vehicle Route
	No Parking Area
	Vehicle Route
	VMS Board
	Work Area

Heavy Vehicle Detour Route

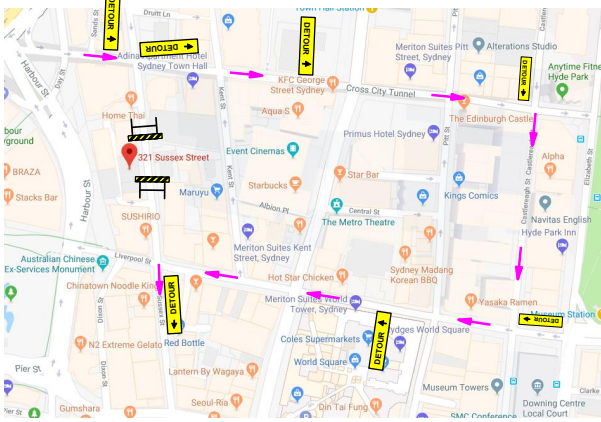

VMS BOARDS TO BE POSITIONED WHERE VISIBLE AND SAFE

NSW/ACT TABLES

RECOMMENDED TAPER LENGTHS & SIGN DISTANCES AS OUTLINED AS "D" ON TRAFFIC GUIDANCE SCHEMES AND TRAFFIC CONTROL PLANS

Approximate Speed Of Traffic	Traffic Control at beginning of Taper	Lateral shift taper	Merge taper	Sign distance AS1742.3 & TCAWS
45 or Less	15	0	15	40km/hr 5m or 40m
46 - 55	15	15	30	50km/hr 15m or 50m
56 - 65	30	30	60	60km/hr 45m or 60m
66 - 75	N/A	70	115	70km/hr 70m
76 - 85	N/A	80	130	80km/hr 80m
86 - 95	N/A	90	145	90km/hr 90m
96 - 105	N/A	100	160	100km/hr 100m
Greater than 105	N/A	110	180	110km/hr 110m



Client:	Reds Global	Date Revised:		Description of Revision:
Location:	Sussex St Sydney	Rev 1:	14/01/19	Updated Title and signage
Description:	Closure	Rev 2:		
Plan Number:	2016-2892	Rev 3:		
Date Drawn:	21.02.18	Rev 4:		
Plan Drafted By:	Corey Bolton	Checked By:	Amy Dowsett	<i>stewart</i>
Prepare Work Zone TMP:	SOC155857	Prepare Work Zone TMP:	0039099096	

