




Temporary Road Closure Traffic Management Plan

www.invarion.com

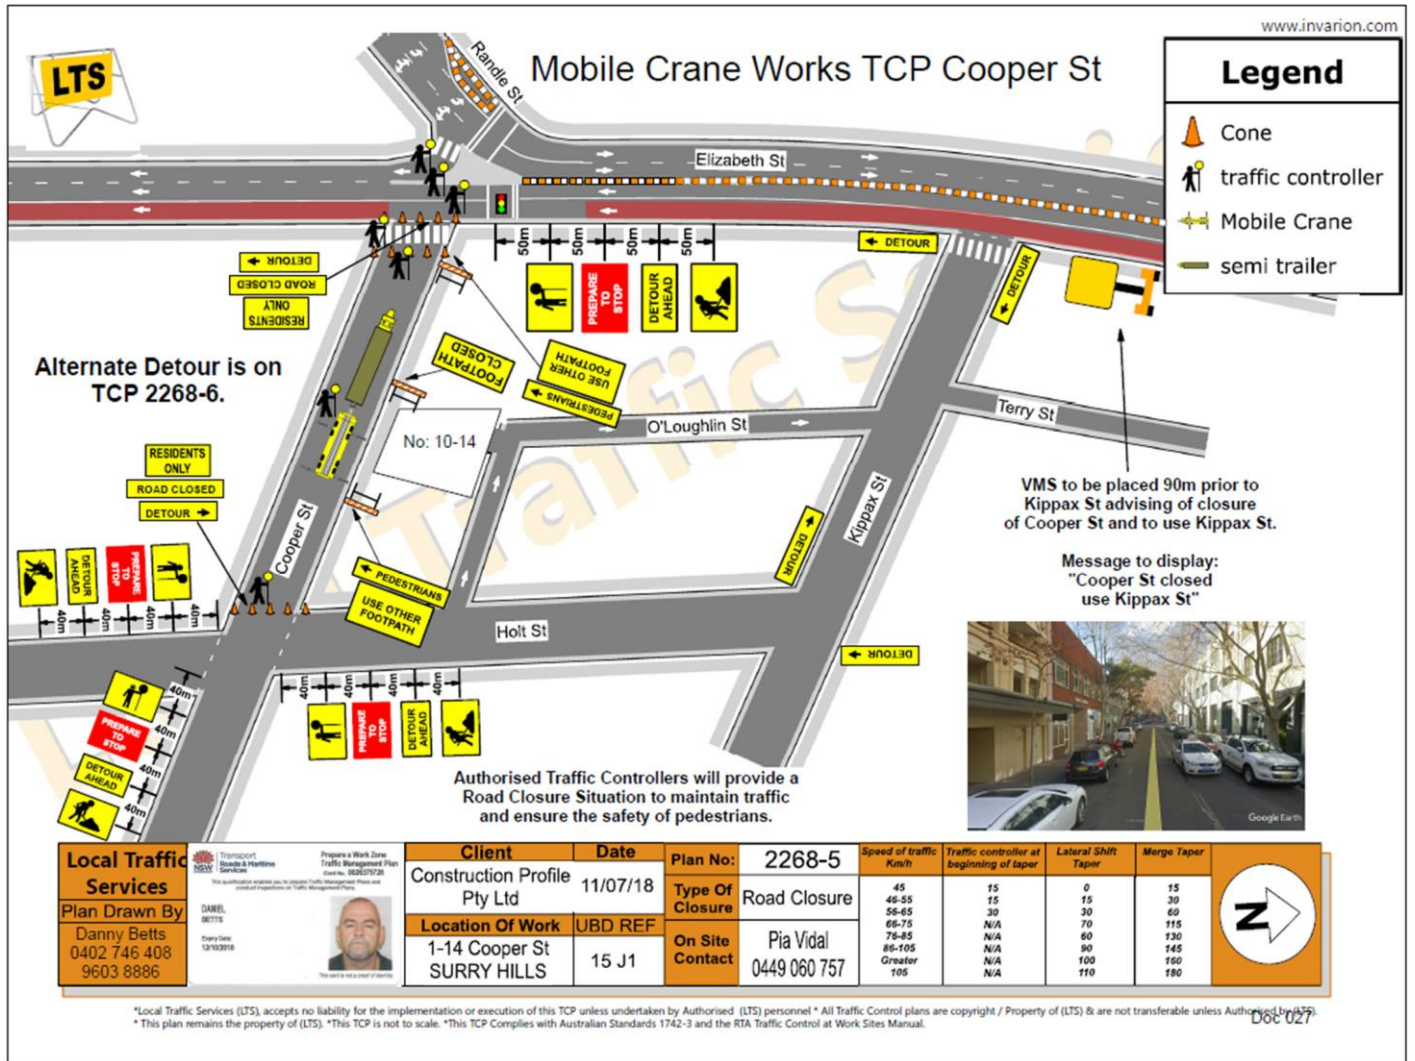


Local Traffic Services Plan Drawn By Danny Betts 0402 746 408 9603 8886	 <small>Copy Date: 13/10/2018</small>	Client Construction Profile Pty Ltd	Date 11/07/18	Plan No: 2268-5	Speed of traffic Km/h 45 46-55 56-65 66-75 76-85 86-105 Greater 105	Traffic controller at beginning of taper 15 15 30 N/A 60 N/A N/A	Lateral Shift Taper 0 15 30 70 60 90 100 110	Merge Taper 15 30 60 115 130 145 160 180	
		Location Of Work 1-14 Cooper St SURRY HILLS	UBD REF 15 J1	Type Of Closure Road Closure	On Site Contact Pia Vidal 0449 060 757				

*Local Traffic Services (LTS), accepts no liability for the implementation or execution of this TCP unless undertaken by Authorised (LTS) personnel * All Traffic Control plans are copyright / Property of (LTS) & are not transferable unless Authorised by LTS.
 * This plan remains the property of (LTS). *This TCP is not to scale. *This TCP Complies with Australian Standards 1742-3 and the RTA Traffic Control at Work Sites Manual.

Doc 027



Temporary Road Closure Traffic Management Plan

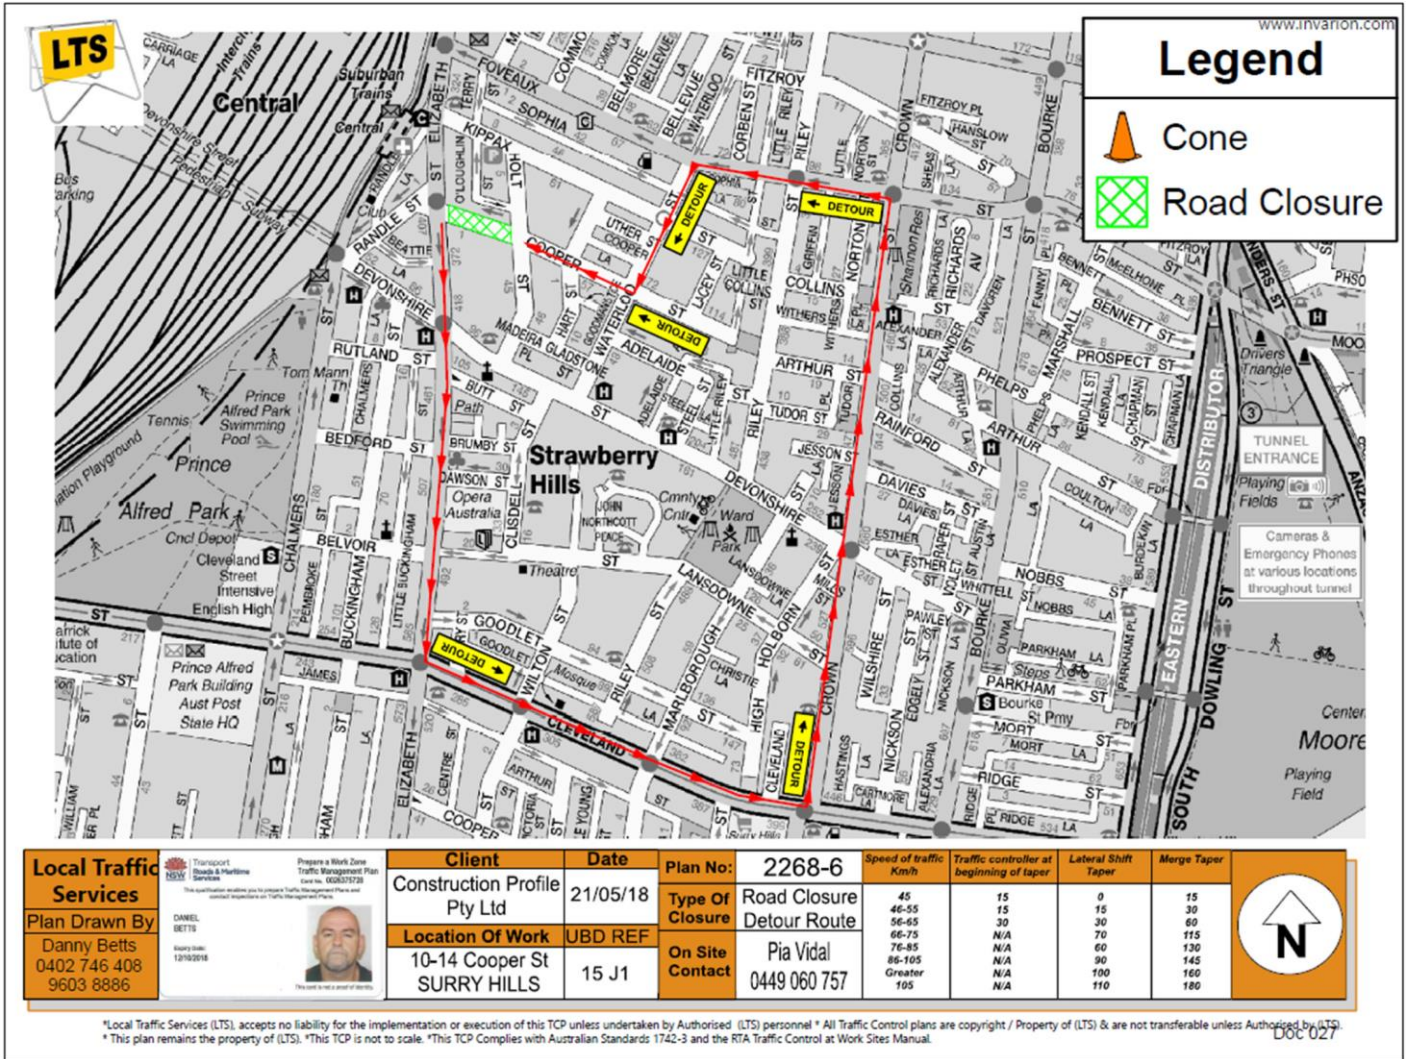

*Local Traffic Services (LTS), accepts no liability for the implementation or execution of this TCP unless undertaken by Authorised (LTS) personnel * All Traffic Control plans are copyright / Property of (LTS) & are not transferable unless Authorized by (LTS). * This plan remains the property of (LTS). *This TCP is not to scale. *This TCP Complies with Australian Standards 1742-3 and the RTA Traffic Control at Work Sites Manual.

Doc 027