




Darlington Road, Darlington Locality Plan

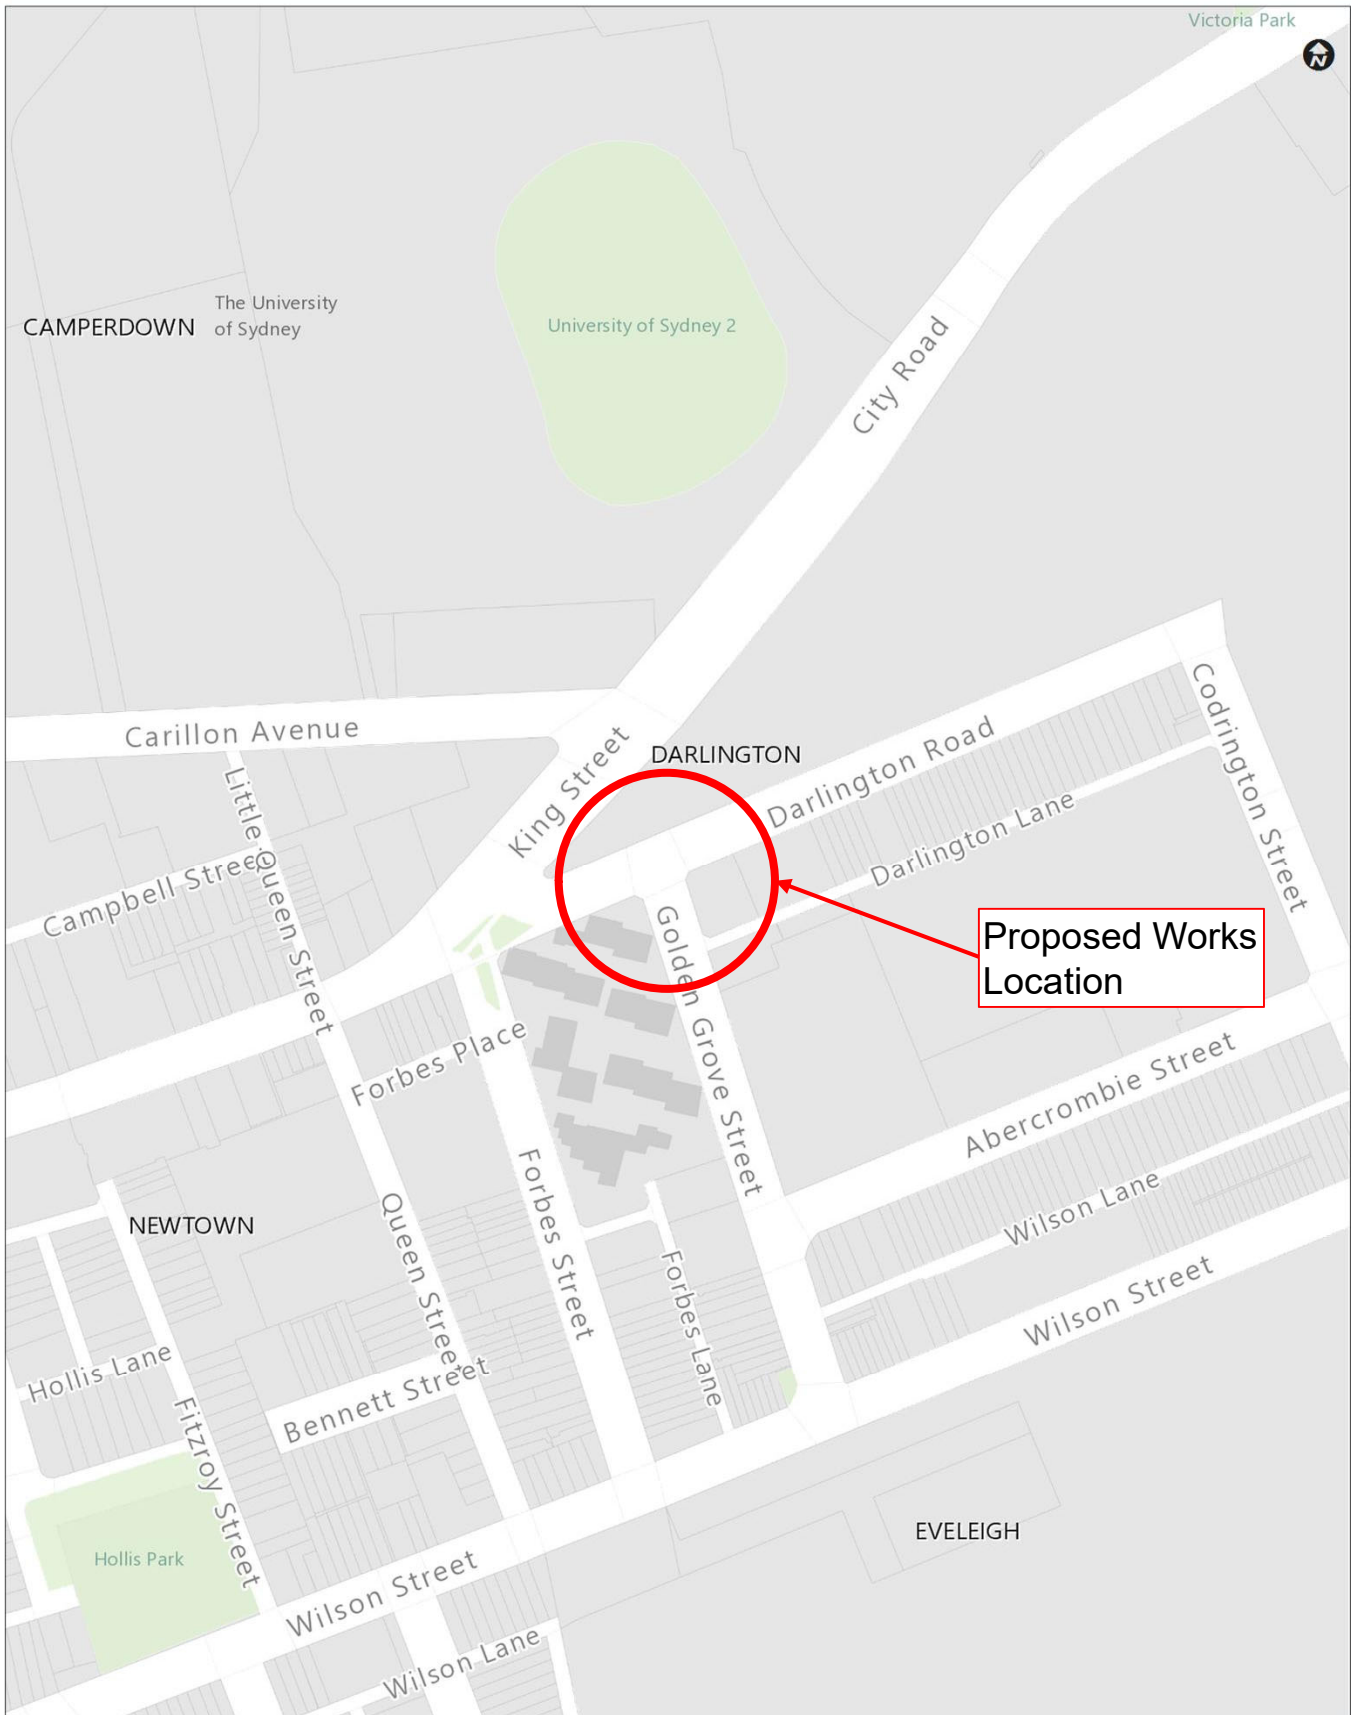

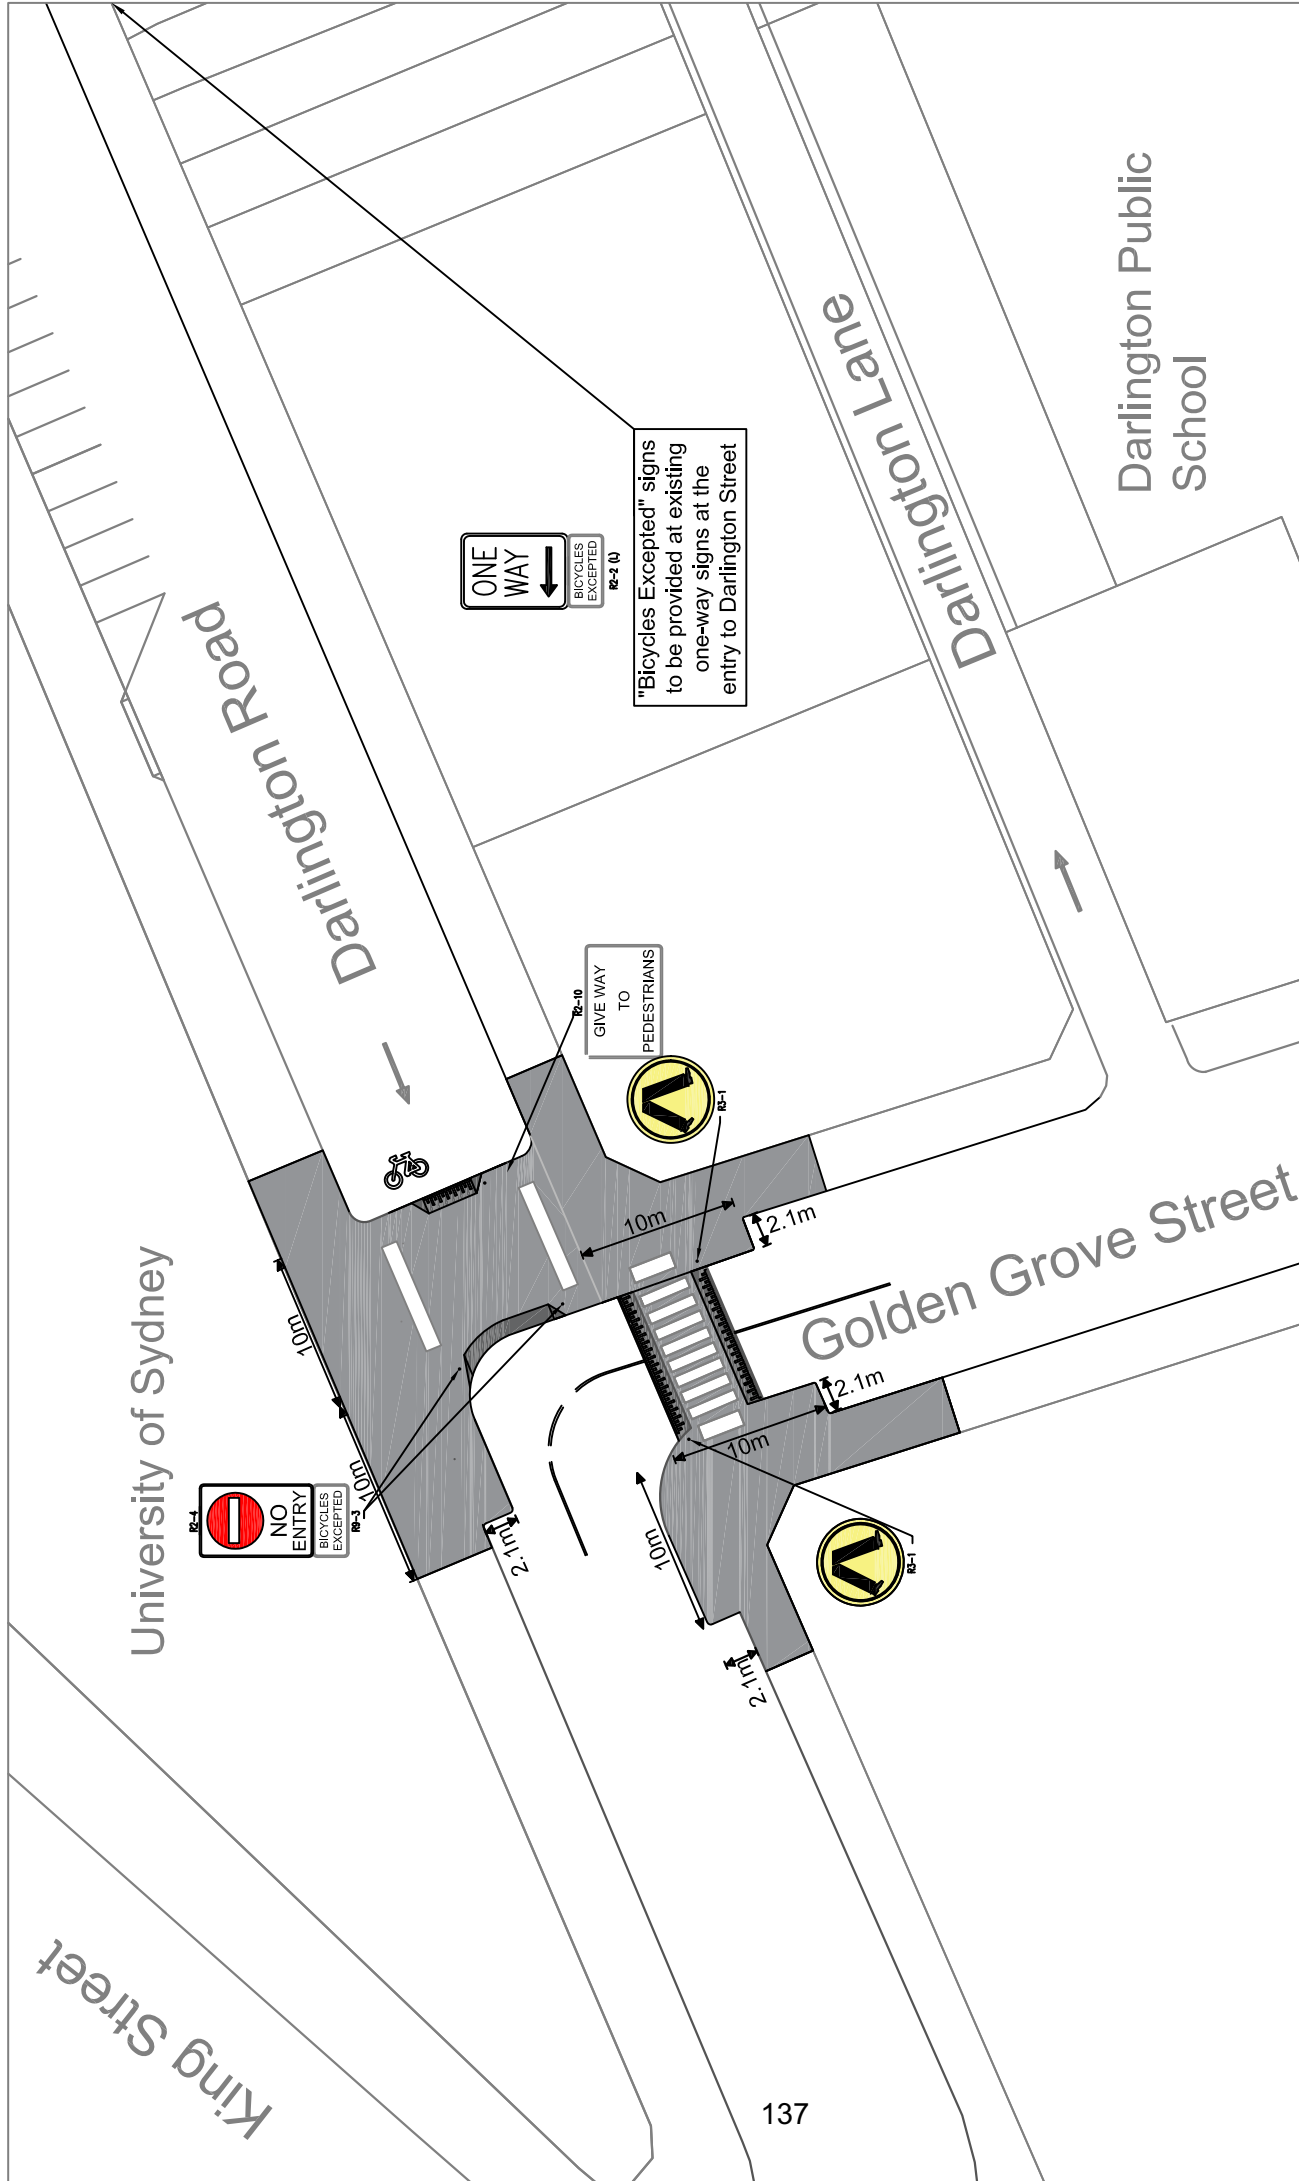

"Bicycles Excepted" signs to be provided at existing one-way signs at the entry to Darlington Street

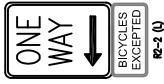

GIVE WAY TO PEDESTRIANS



PROPOSAL

PEDESTRIAN CROSSING AND CONTINUOUS FOOTPATH TREATMENT
 DARLINGTON ROAD AT GOLDEN GROVE STREET
 DARLINGTON

SCALE: NTS

DATE: 07/2019

2019 / 263268

Darlington Road Crossing