




Authorised Traffic Controllers will provide a Road Closure situation to maintain traffic and ensure the safety of pedestrians.



Google Earth

Legend	
	Bollard
	Mobile Crane
	Pedestrian Tape
	semi trailer
	Traffic Controller

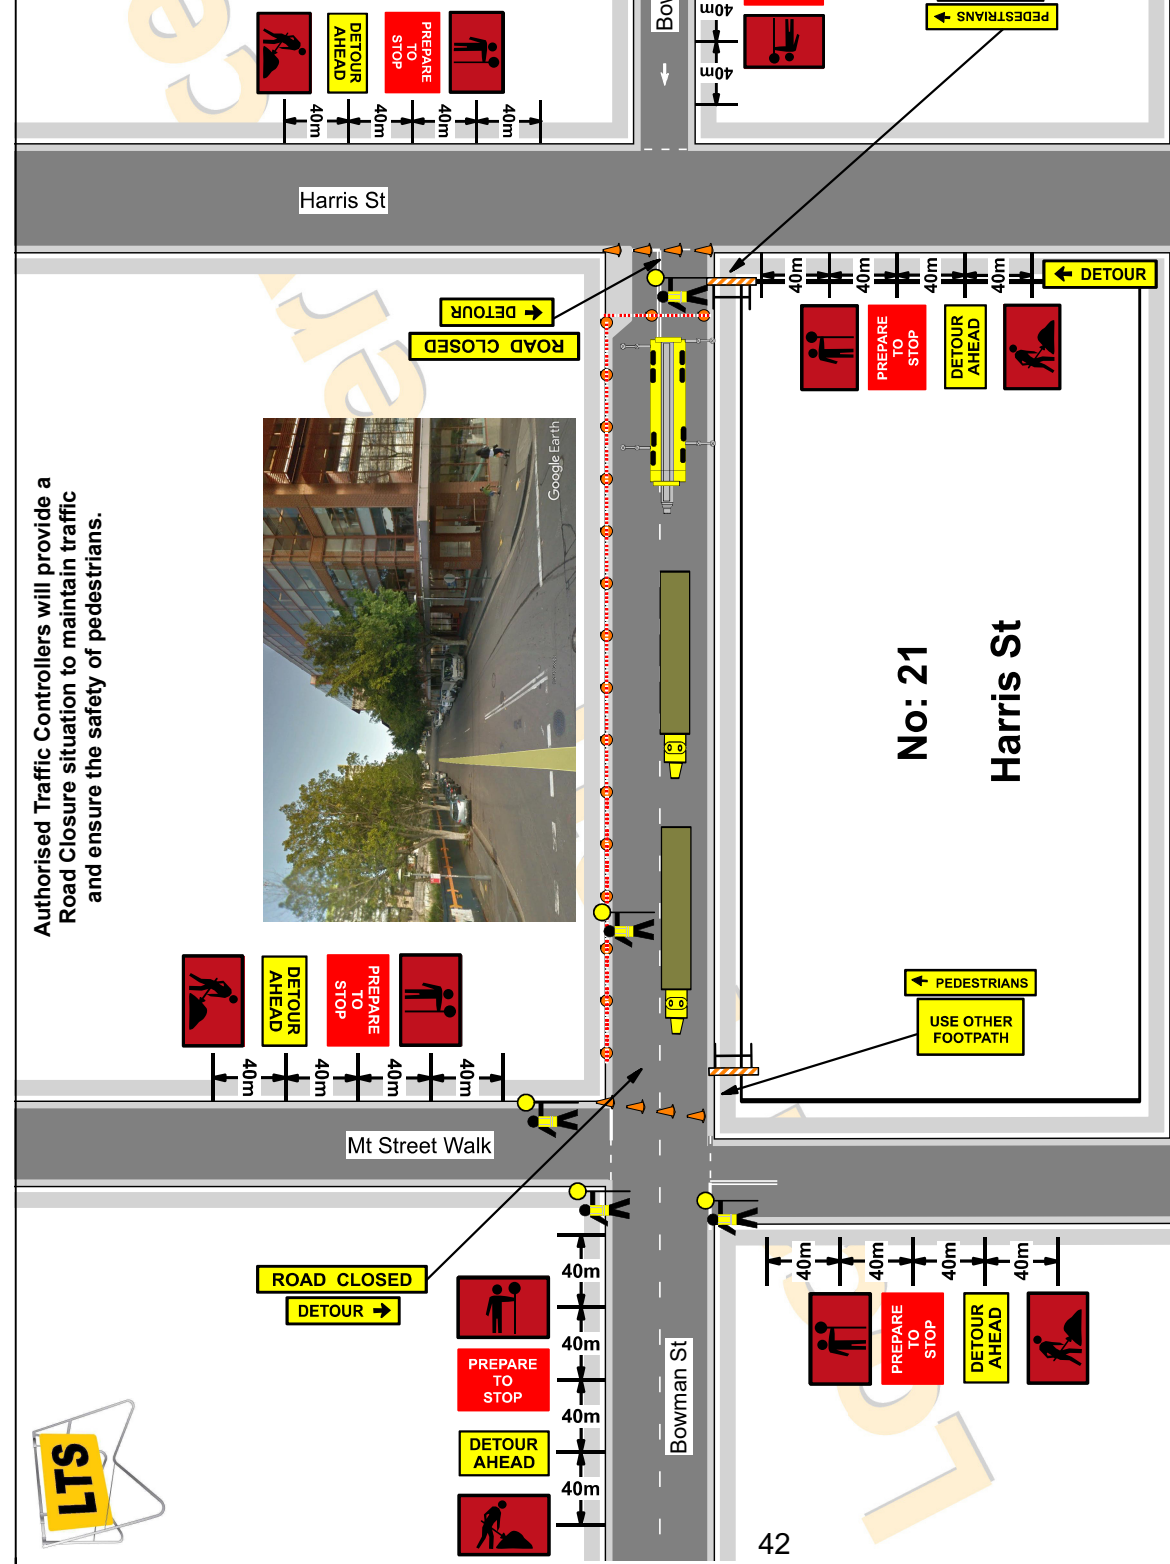

<b>Local Traffic Services</b> Plan Drawn By Danny Betts 0402 746 408 9603 8886	 DANIEL BETTS Expiry Date: 14/11/2021 <small>This card is not a permit of authority.</small>	<b>Client</b>  <b>Location Of Work</b> 21 Harris St (Bowman St) PYRMONT	<b>Date</b> 12/06/19 <b>UBD REF</b> 12 L1	<b>Plan No:</b> 2328-4 <b>Type Of Closure</b> Road Closure <b>On Site Contact</b> Anthony Woodcroft 0426 248 662	<b>Speed of traffic Km/h</b> 45 46-55 56-65 66-75 76-85 86-105 Greater 105	<b>Traffic controller at beginning of taper</b> 15 30 N/A N/A N/A	<b>Lateral Shift Taper</b> 0 15 30 70 60 100 110	<b>Merge Taper</b> 15 30 60 115 130 145 160 180