

Legend	
	barrier position
	Building site
	Cone
	Equipment Location
	sign single
	traffic controller
	traffic light
	Vehicle entry route
	Vehicle exit route

Manifest	
3 x	barrier board
4 x	Cone
1 x	R2-6 (R) NO RIGHT TURN NSW
3 x	T1-18 PREPARE TO STOP
2 x	T1-200-2 TRAFFIC CONTROLLER AHEAD
1 x	T1-23 CHANGED TRAFFIC CONDITIONS
3 x	T1-32 SIDE ROAD CLOSED
1 x	T1-5-2 WORKERS AHEAD NSW
2 x	T2-4 ROAD CLOSED
2 x	traffic controller

Transport
Roads & Maritime
NSW

This plan is subject to the relevant Traffic Management Plans and any subsequent inspections on Traffic Management Plans.

Prepare a Work Zone
Traffic Management Plan
Card No. 003971940

PEDR
DANKS


Expiry Date:
27/03/2020




This card is not a proof of identity.

Date: 09/06/2019 **Project:** Short Term Works. **TCP:** 8092
Location: 159 King St, Newtown **Ver:** 1

Comments:
TCP for concrete pour/Mobile Crane Works.
All done as short term works.
Consulted: P. Danks, C. Clifford, I Group Services.



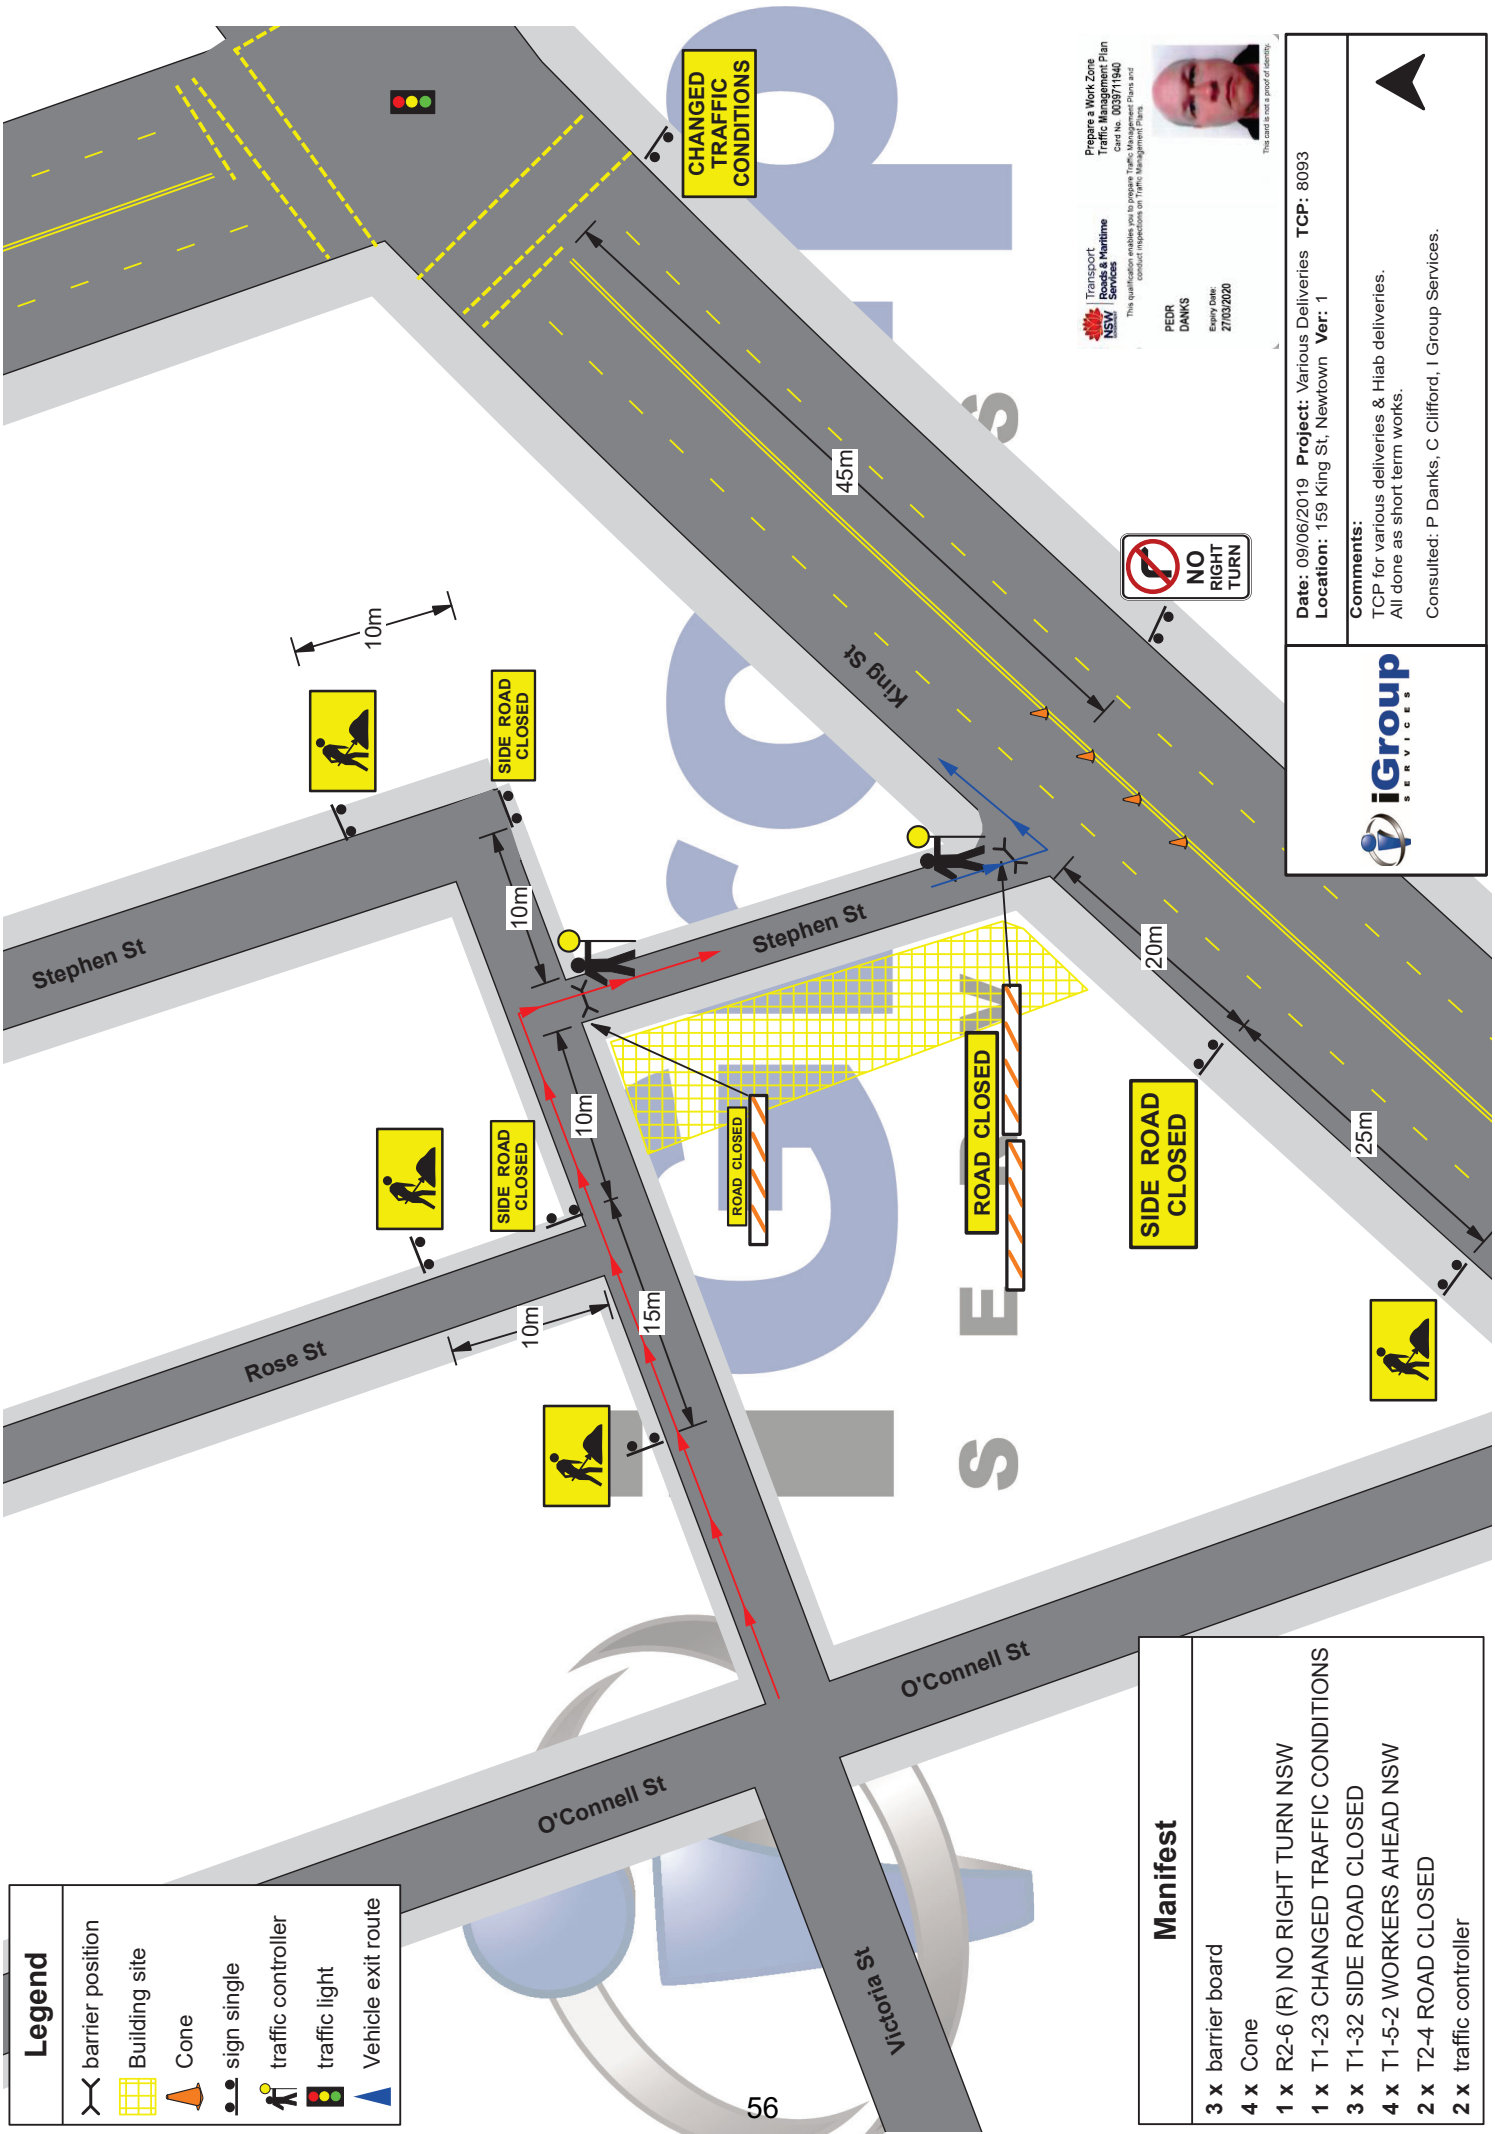

Legend	
	barrier position
	Building site
	Cone
	sign single
	traffic controller
	traffic light
	Vehicle exit route

Manifest	
3 x	barrier board
4 x	Cone
1 x	R2-6 (R) NO RIGHT TURN NSW
1 x	T1-23 CHANGED TRAFFIC CONDITIONS
3 x	T1-32 SIDE ROAD CLOSED
4 x	T1-5-2 WORKERS AHEAD NSW
2 x	T2-4 ROAD CLOSED
2 x	traffic controller

Prepare a Work Zone
 Traffic Management Plan
 Card No. 003971940
 This plan is subject to the Traffic Management Plan and
 associated instructions on Traffic Management Plans and
 signs.

PEDR
 DANKS
 Entry Date:
 27/03/2020

This card is not a proof of identity.

Date: 09/06/2019 **Project:** Various Deliveries **TCP:** 8093
Location: 159 King St, Newtown **Ver:** 1

Comments:
 TCP for various deliveries & Hiab deliveries.
 All done as short term works.
 Consulted: P Danks, C Clifford, I Group Services.



CHANGED TRAFFIC CONDITIONS

SIDE ROAD CLOSED

SIDE ROAD CLOSED

ROAD CLOSED

SIDE ROAD CLOSED