


# **Attachment B**

## **Plan of Proposed Future Extension of Pedestrianised Sections**

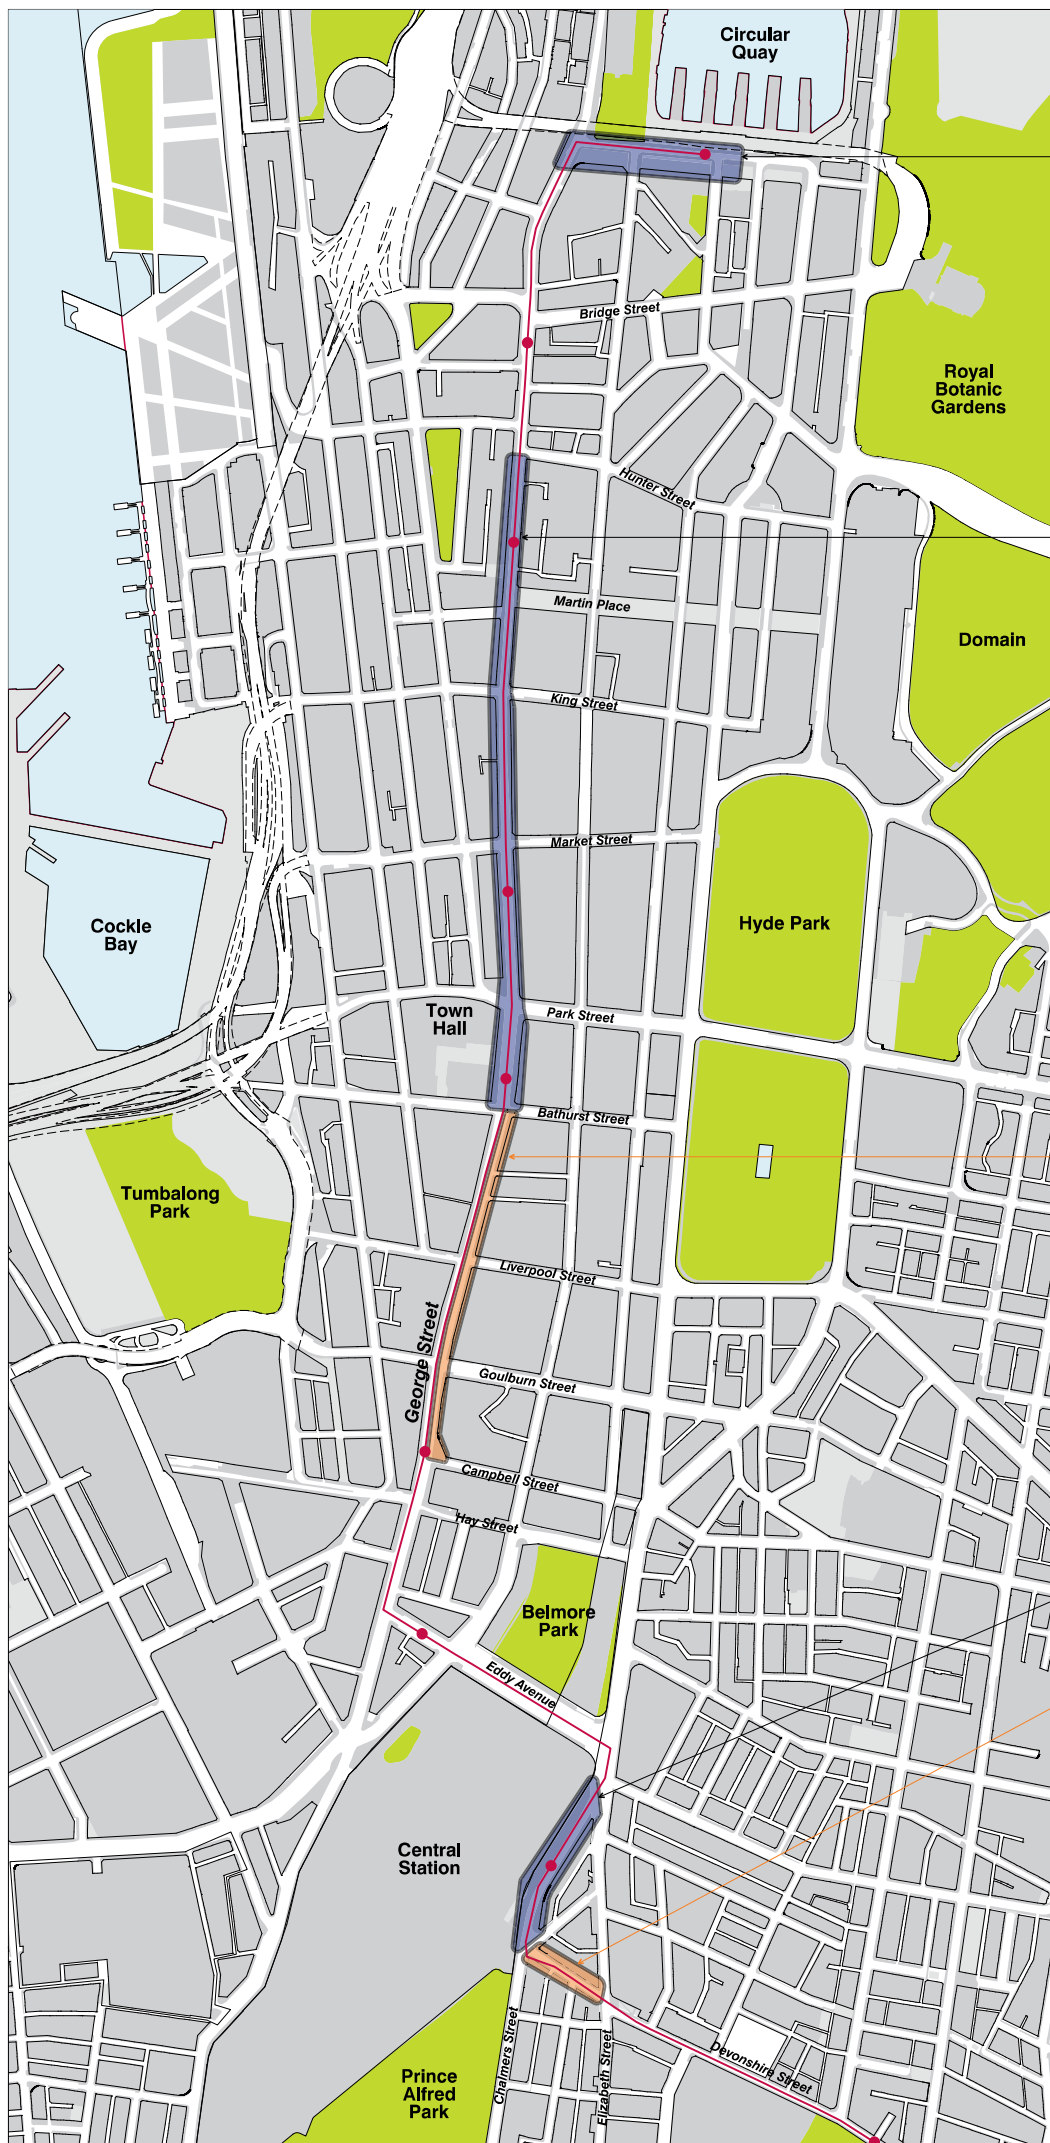

Existing Alfred Street Pedestrian Area

Existing George Street Pedestrian Area

Proposed future extension of George Street pedestrian area (Southbound side only)

Existing Chalmers Street Pedestrian Area

Proposed future pedestrian area on Devonshire Street

#### Key

— Light rail route

Existing pedestrian areas

Future pedestrian zone extension

#### Attachment B

#### Proposed future extension of pedestrian sections

Scale 1:4000 @ A3

