


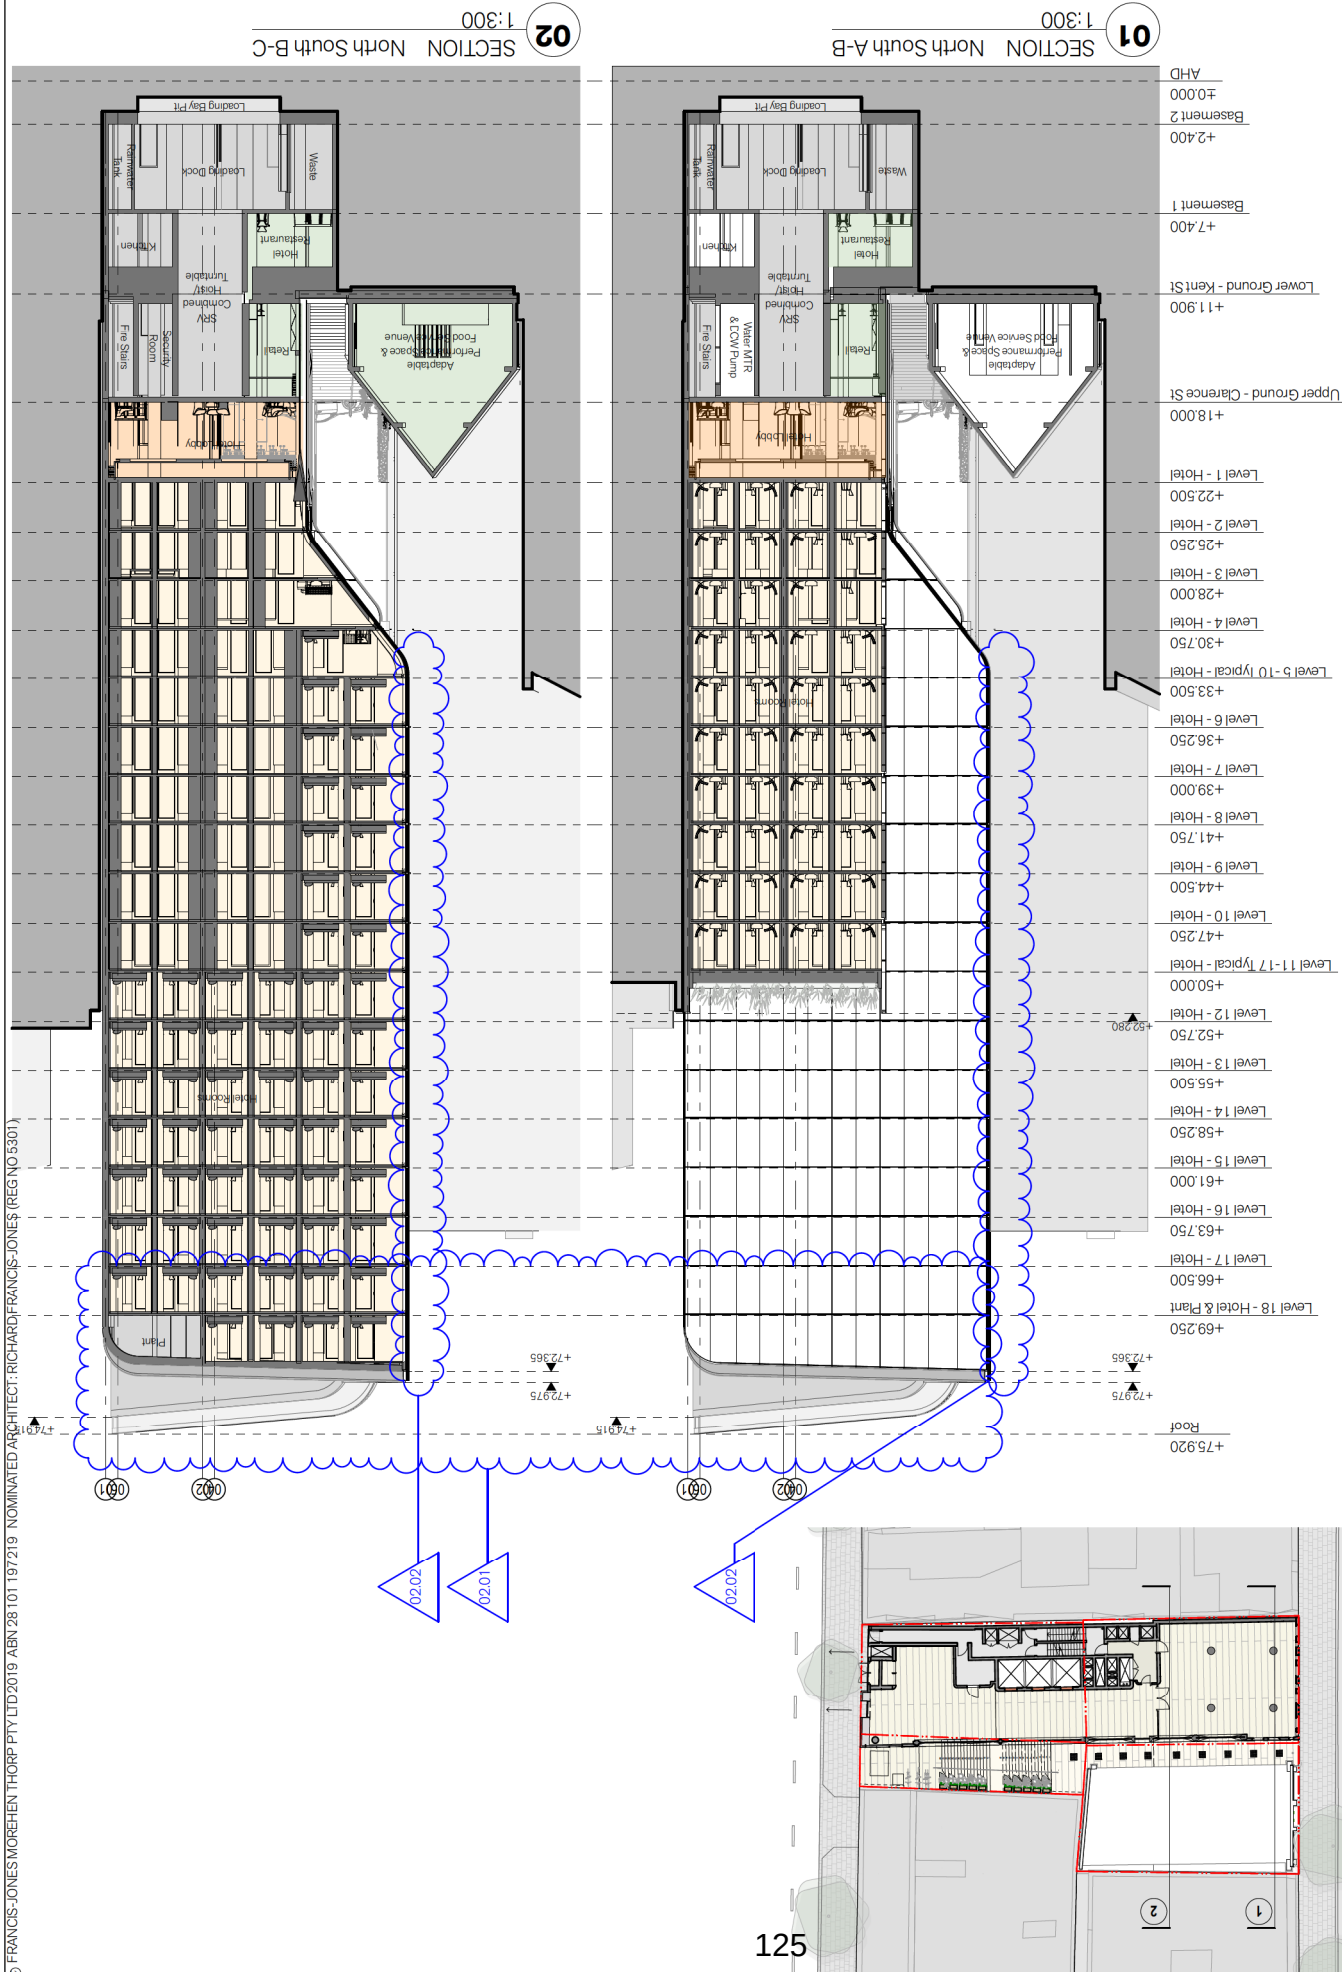
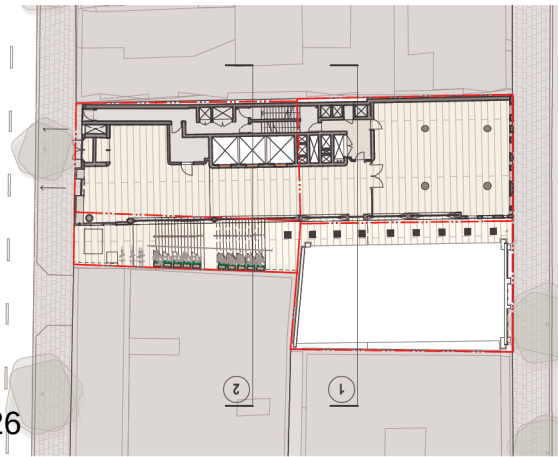
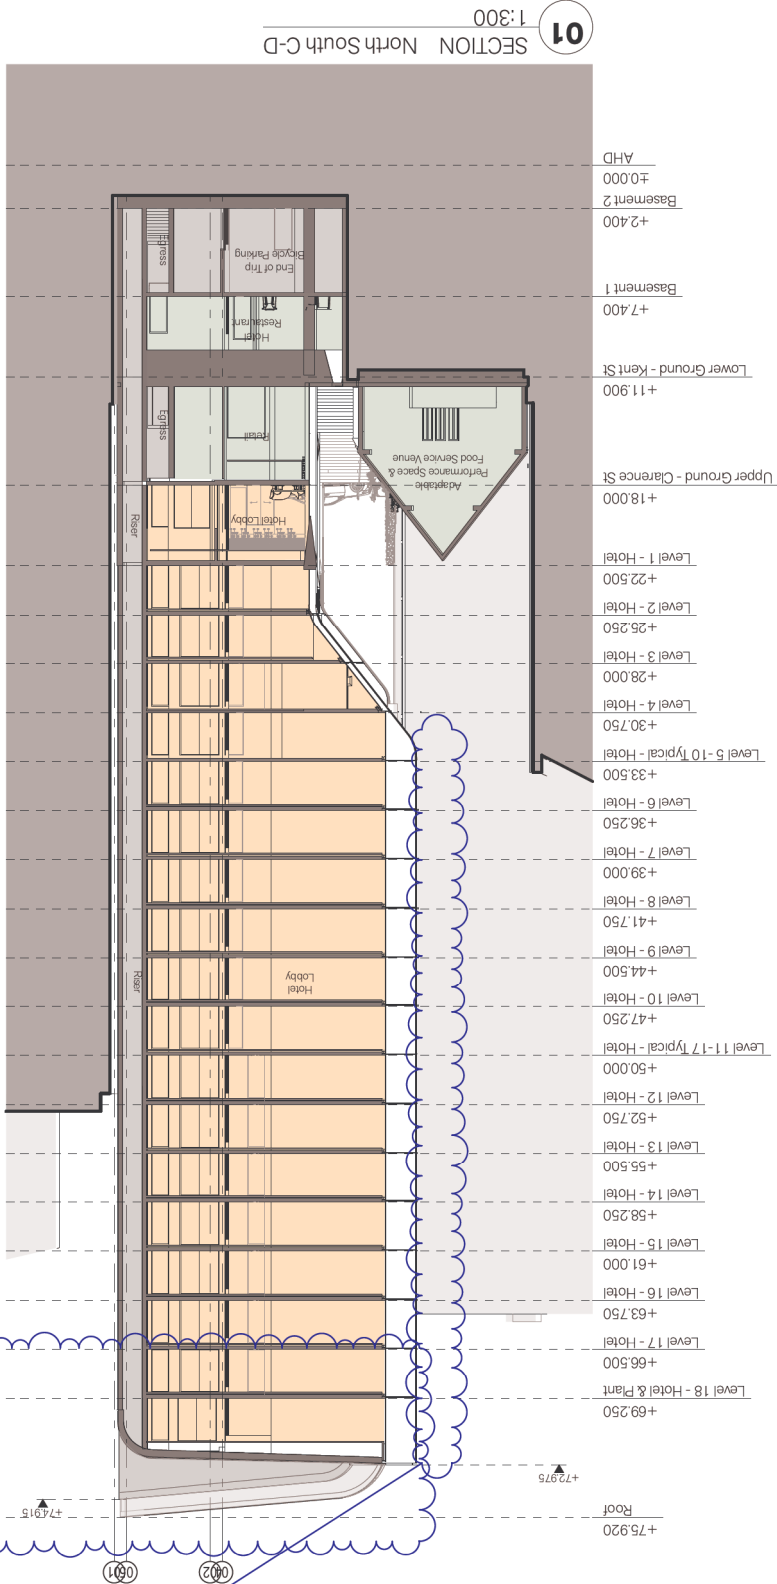
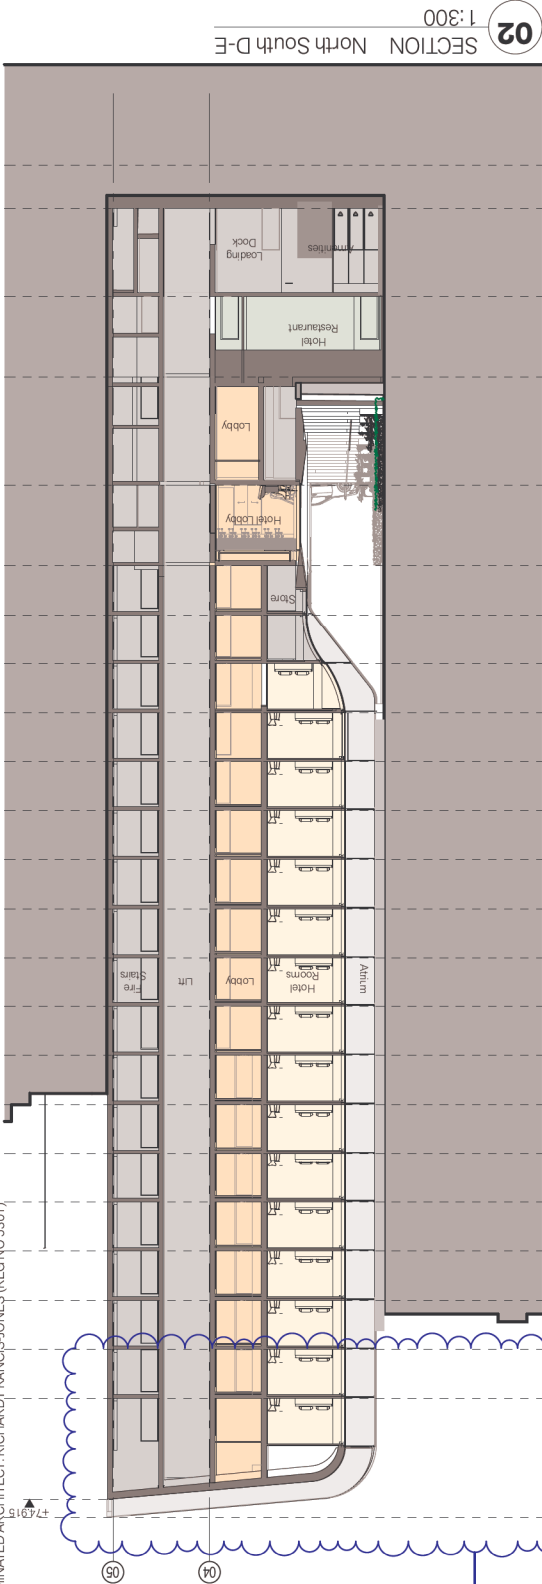



Attachment B2



Selected Architectural Drawings
--



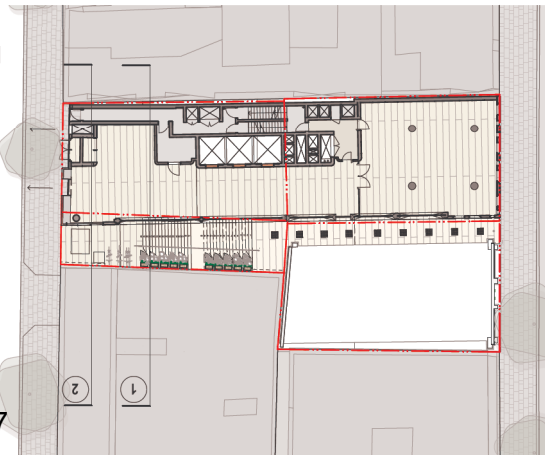


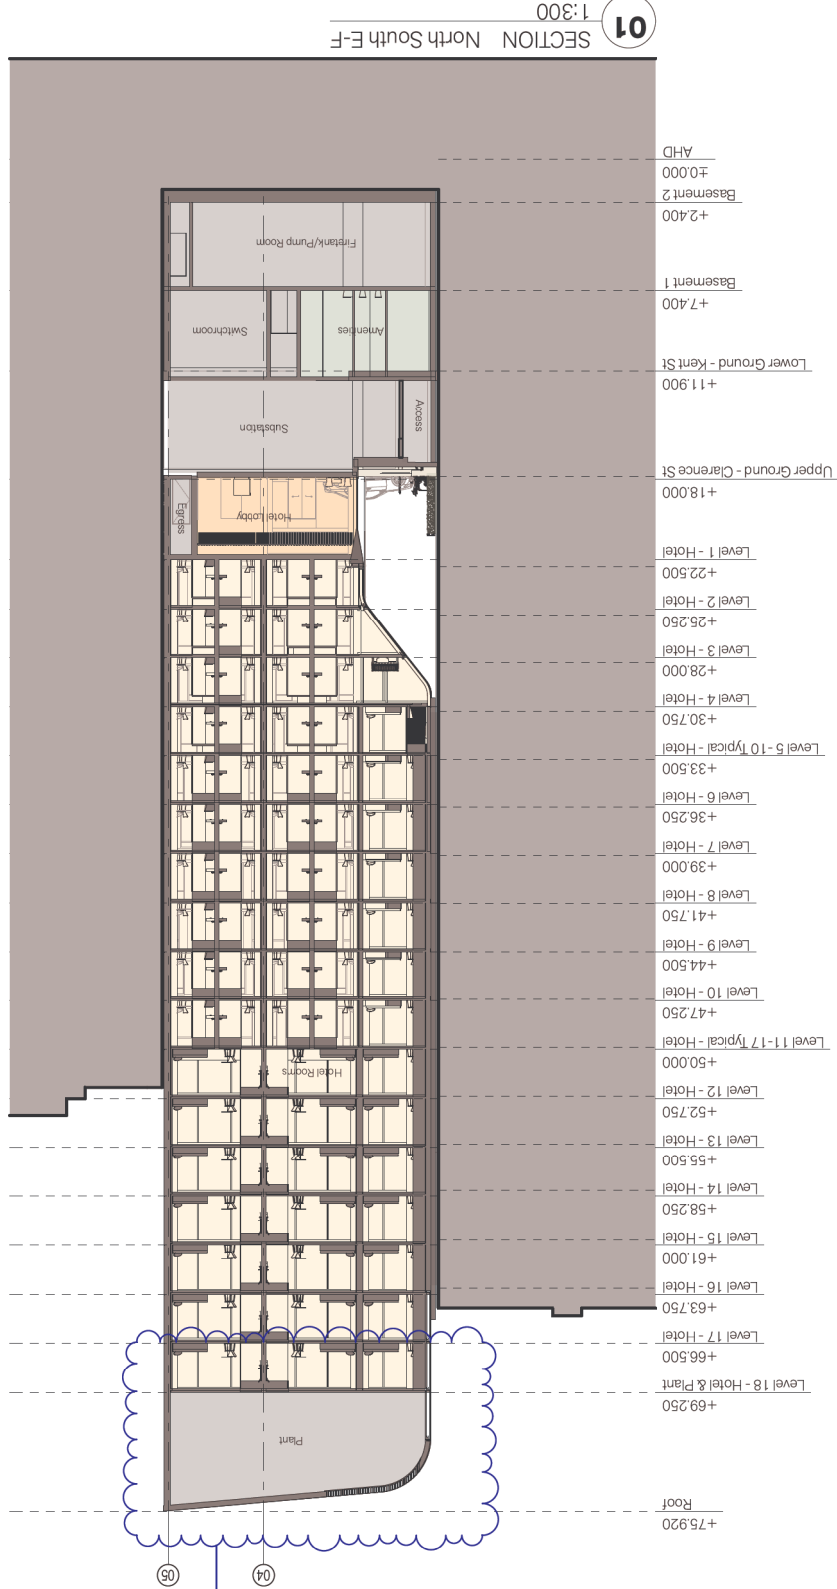


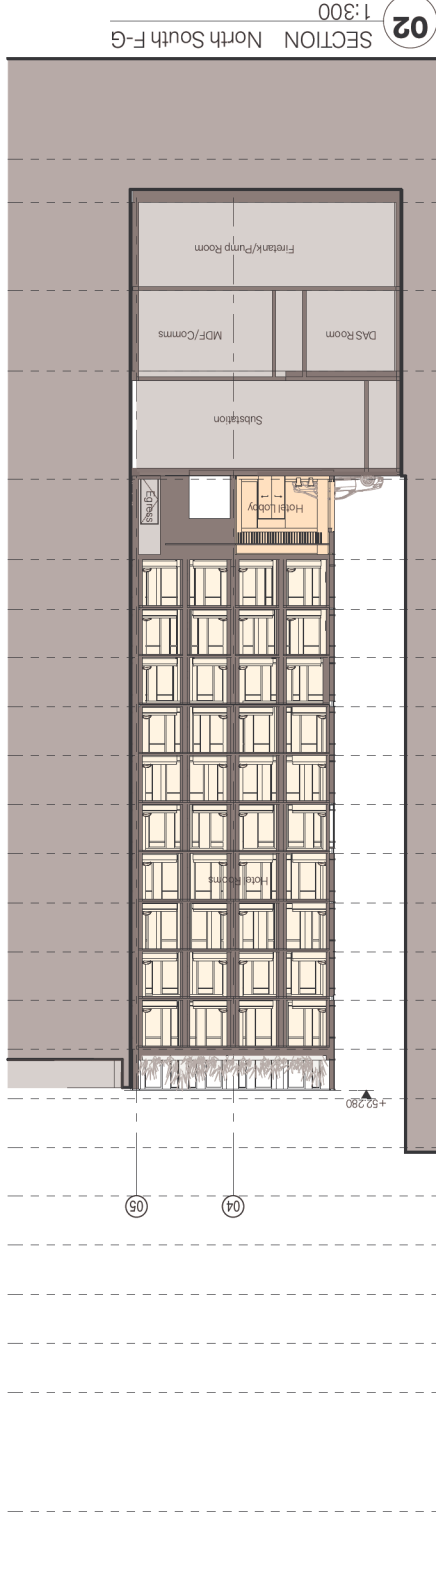

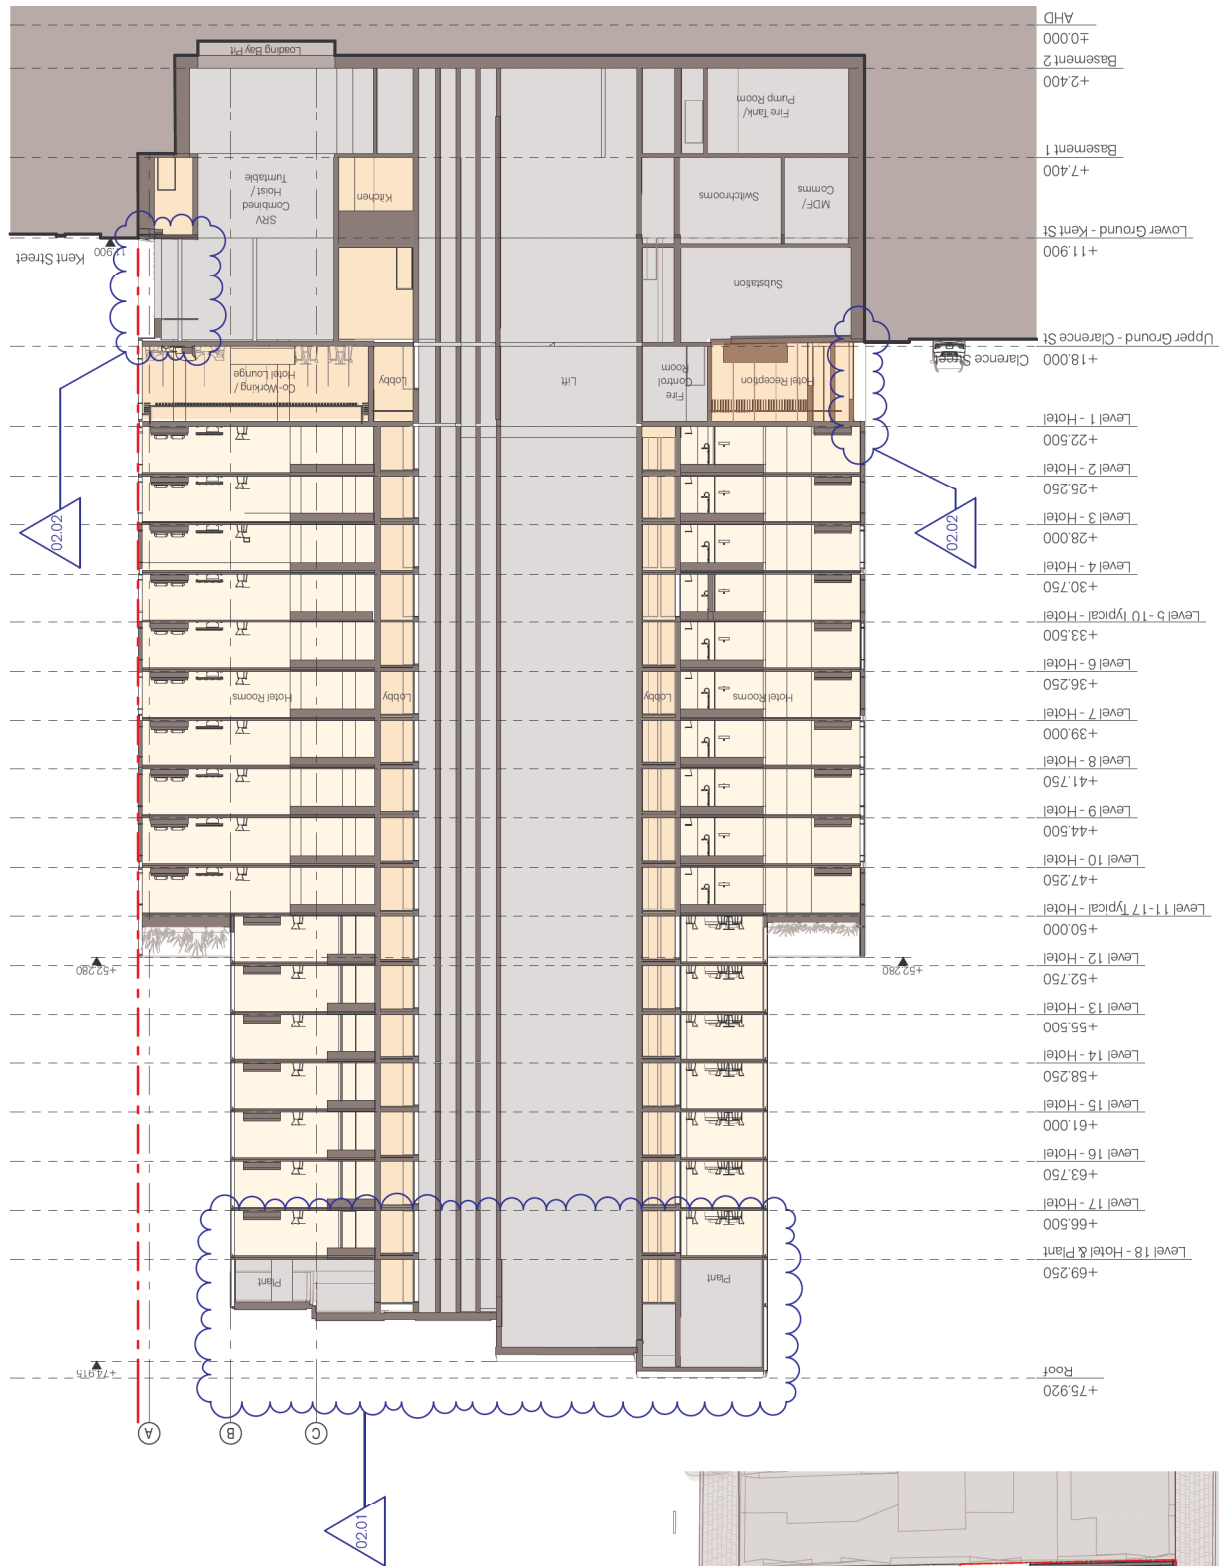


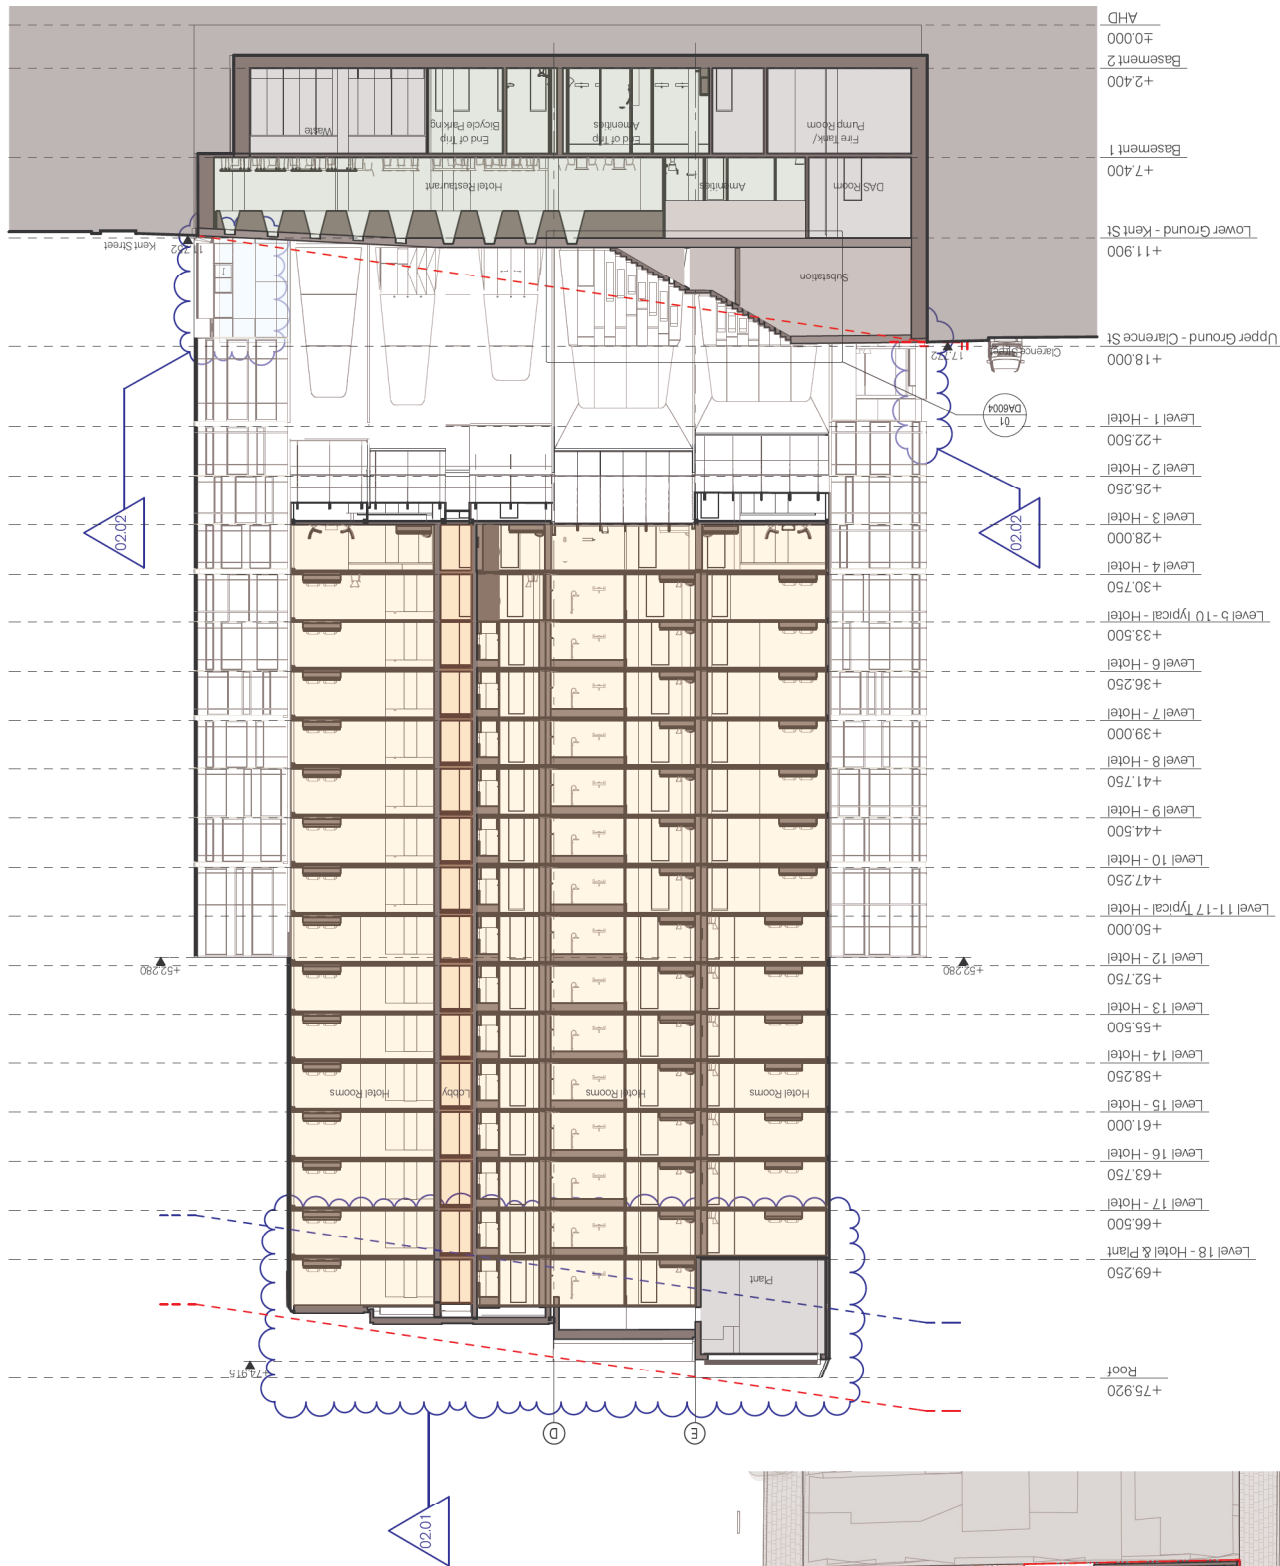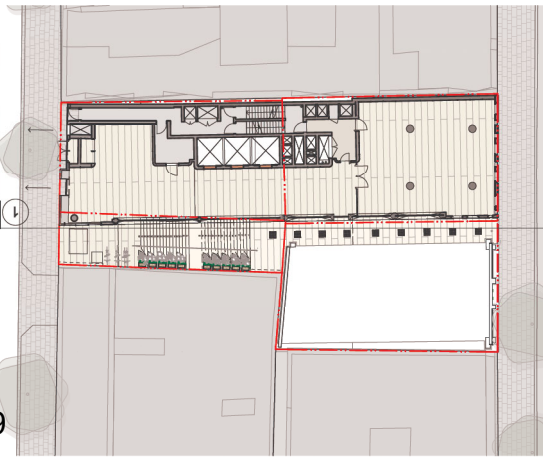

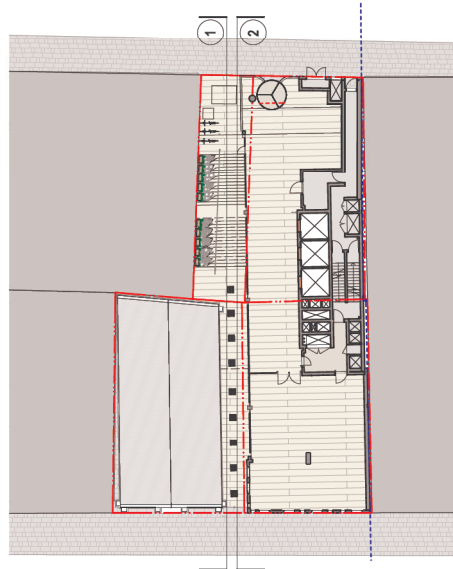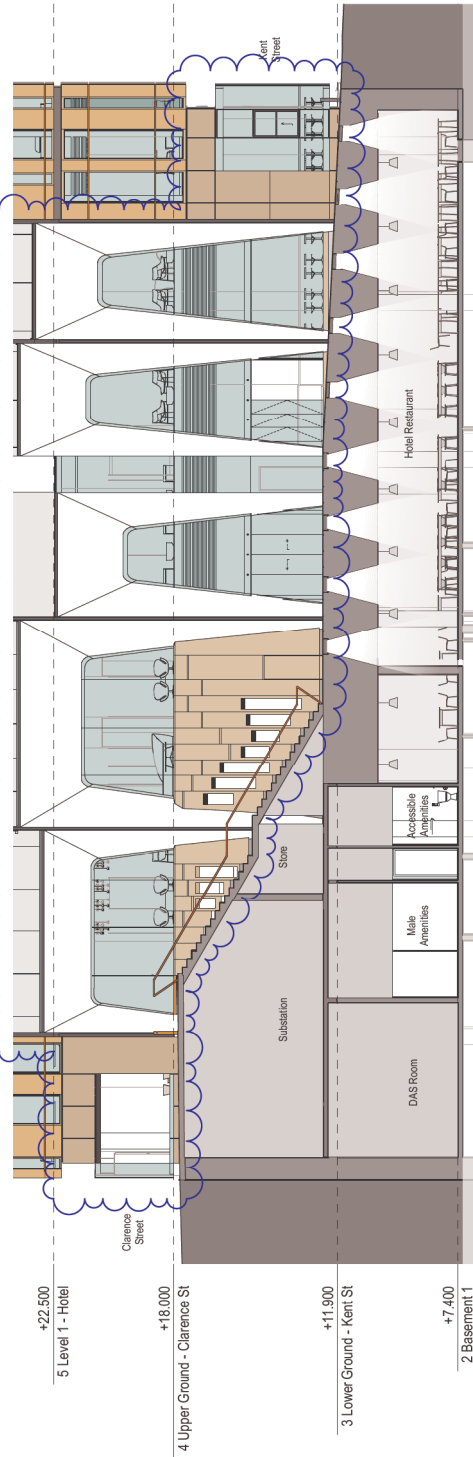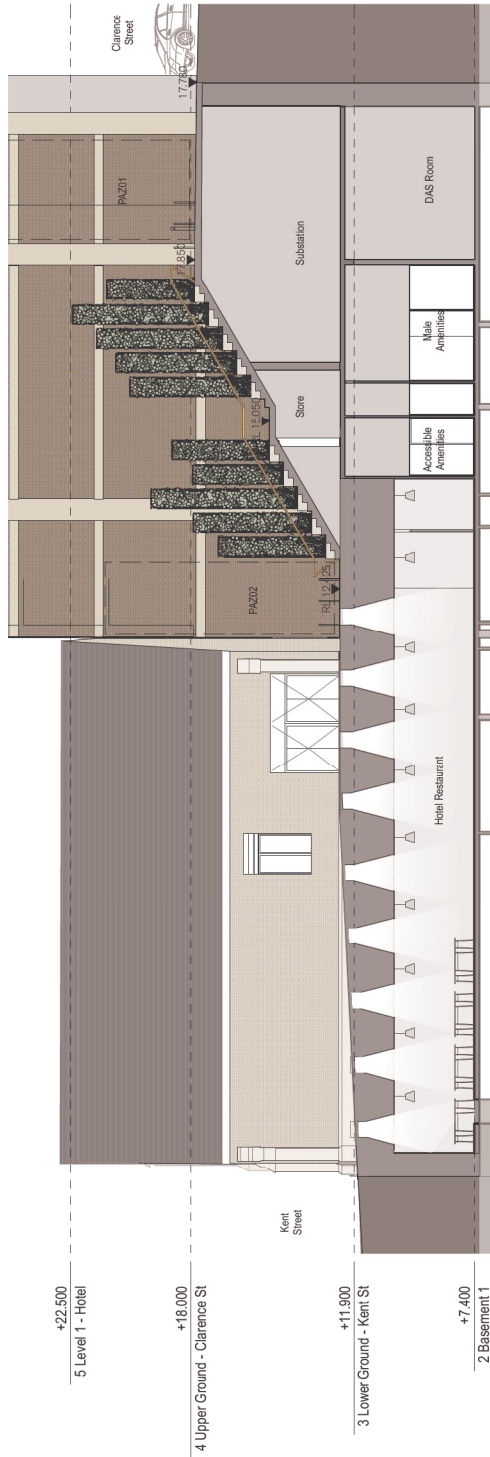


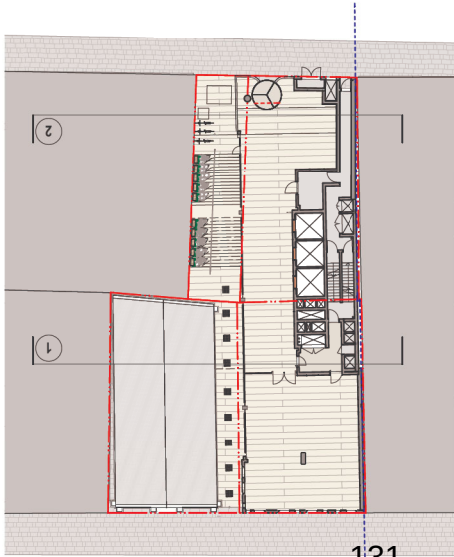

- +30.750
8 Level 4 - Hotel
- +28.000
7 Level 3 - Hotel
- +25.250
6 Level 2 - Hotel
- +22.500
5 Level 1 - Hotel
- +18.000
4 Upper Ground - Clarence St
- +11.900
3 Lower Ground - Kent St
- +7.400
2 Basement 1

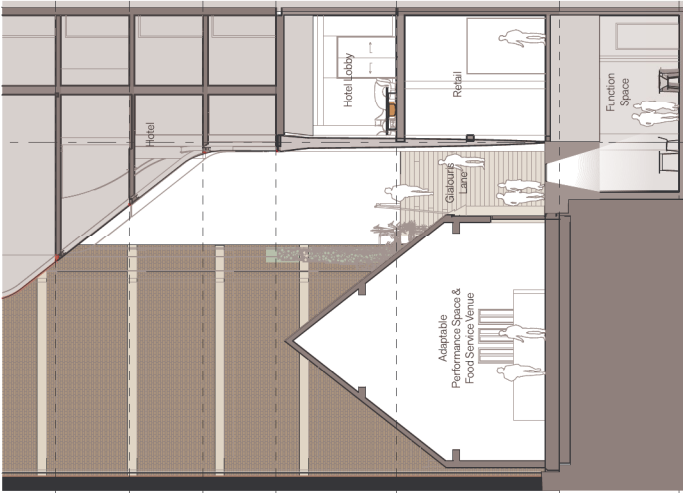

01 SECTION Public Domain - Gialouris Lane looking East
1:200

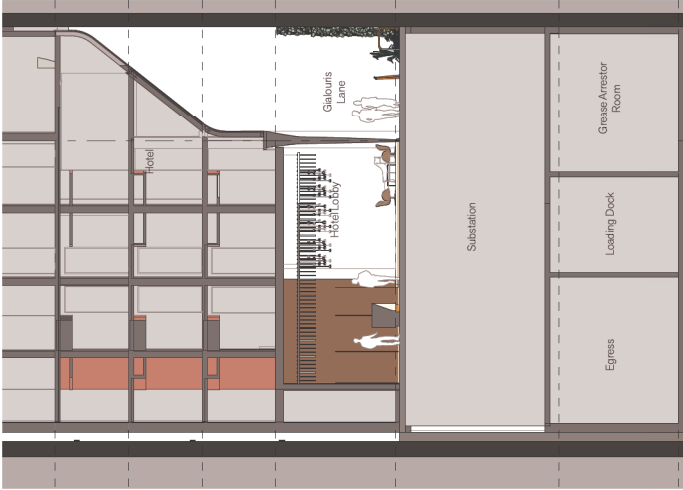


02 SECTION Public Domain - Gialouris Lane looking West
1:200




	project		title	
	Hotel Redevelopment 420 Kent Street Sydney New South Wales 2000		Sections Public Domain Sections	
	fjmt studio architecture interiors landscape urban community sydney melbourne uk Level 5, 70 King Street t +61 2 9231 7077 w fjmtstudio.com		scale 1:300 @ A3	
02 16/01/19 Revised DA		02		sheet no.
01 17/12/18 Issued for Approval		GG420K		DA4006
				rev
				02




fjmt fjmt studio architecture interiors landscape urban community sydney melbourne uk Level 5, 70 King Street t +61 2 9231 7077 w fjmtstudio.com	project Hotel Redevelopment 420 Kent Street Sydney New South Wales 2000	By				title			
						Materials and Finishes			
						Materials board			
						scale			
						code			
						sheet no.			
						rev			
R		D	Issue	Change No					
13	4/10/19	Responses v2.05 Oct 1991	1301		Project gets notes added, L3 Plan Updated, Materials Board Updated	98			
12	15/10/19	Materials Board Updated				97			
10	17/7/2018	Initial Design			Board for Approval	95			
							GG420K	DA5001	13

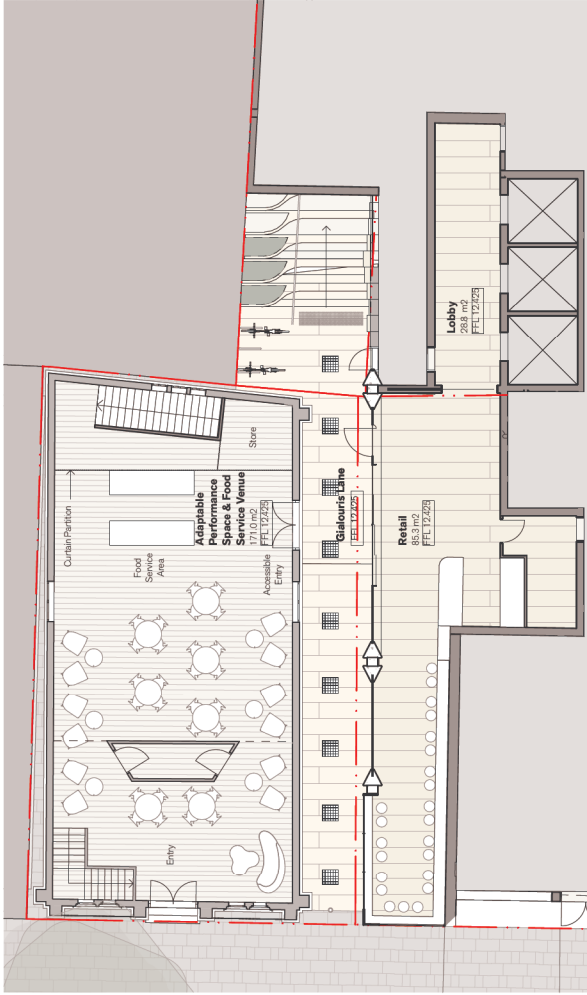


01 PLAN Lower Ground Floor - Food Service Mode
1:200

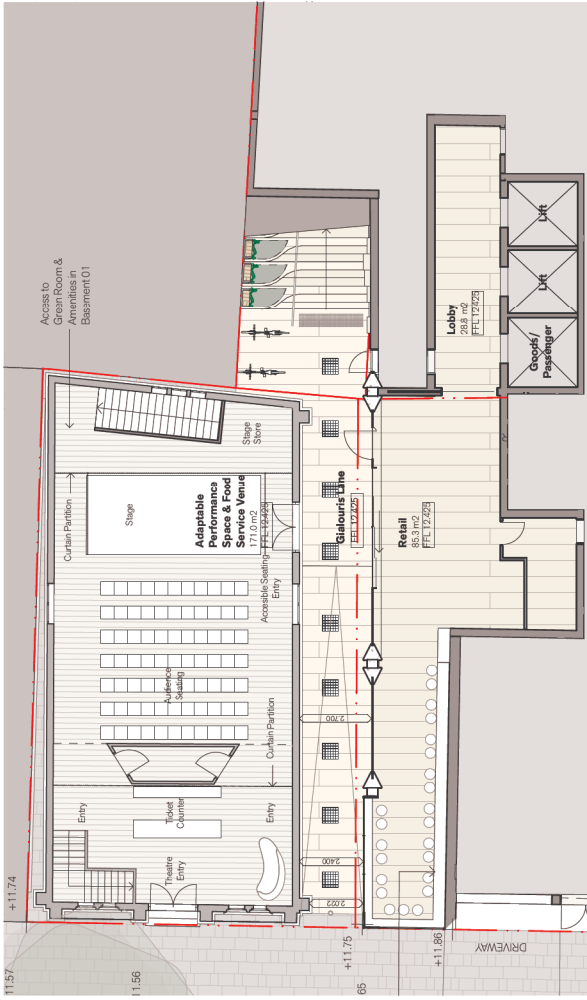

03 PLAN Lower Ground Floor - Theatre Mode
1:200

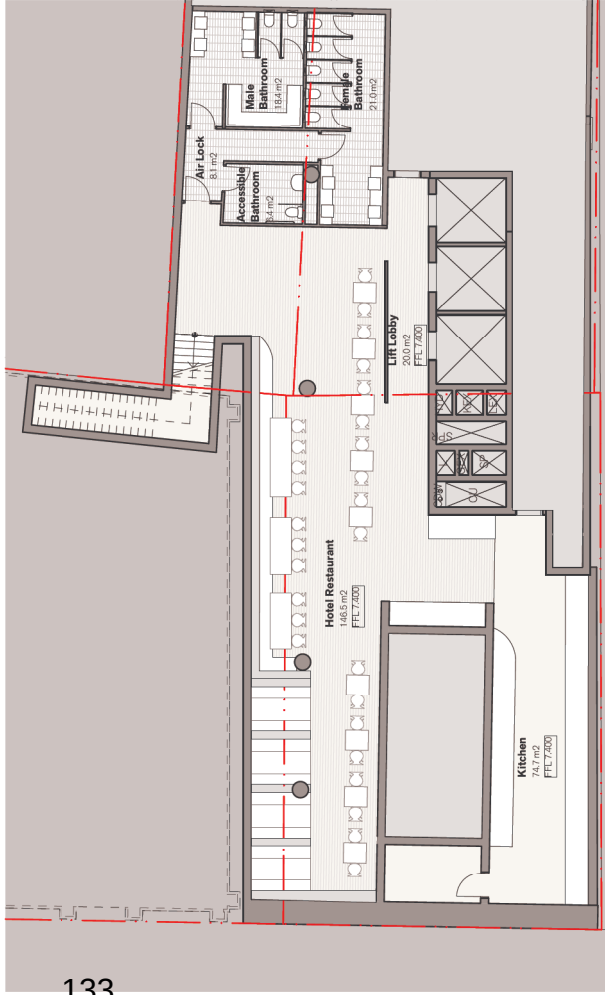


02 PLAN Basement 01 - Service Mode
Food Service Mode
1:200

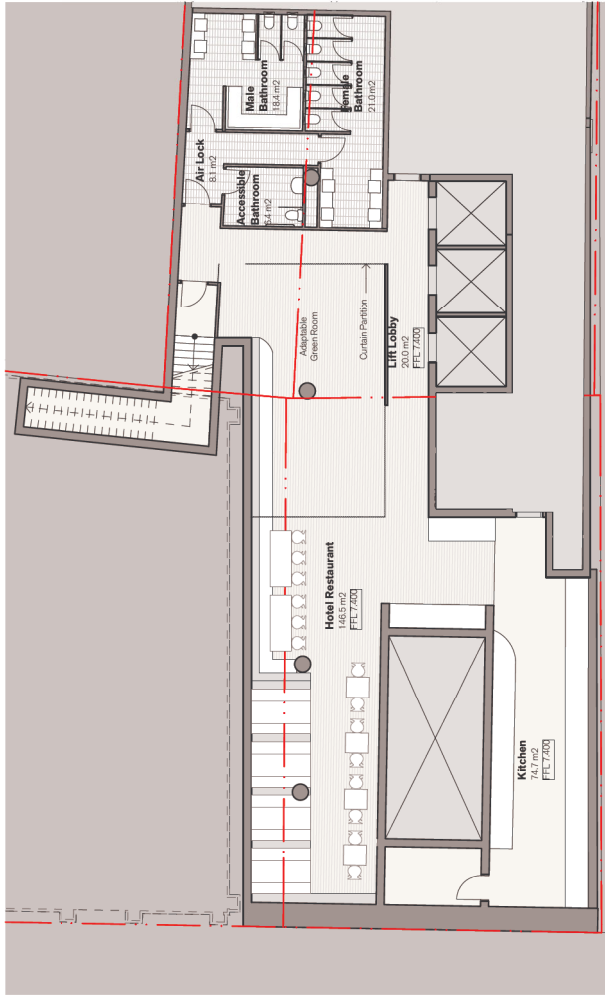




04 PLAN Basement 01 - Theatre Mode
1:200


Revision	Date	Reason for Issue	Issued By	title		
				code	sheet no.	rev
01	17/12/18	Issued for Approval	SB	GG420K	DA6003	01
project				Heritage Adaptable Performance Space and Foodservice Venue		
fjmt studio architecture interiors landscape urban community sydney melbourne uk Level 5, 70 King Street t +61 2 9251 7077 w fjmtstudio.com				Hotel Redevelopment 420 Kent Street Sydney New South Wales 2000		

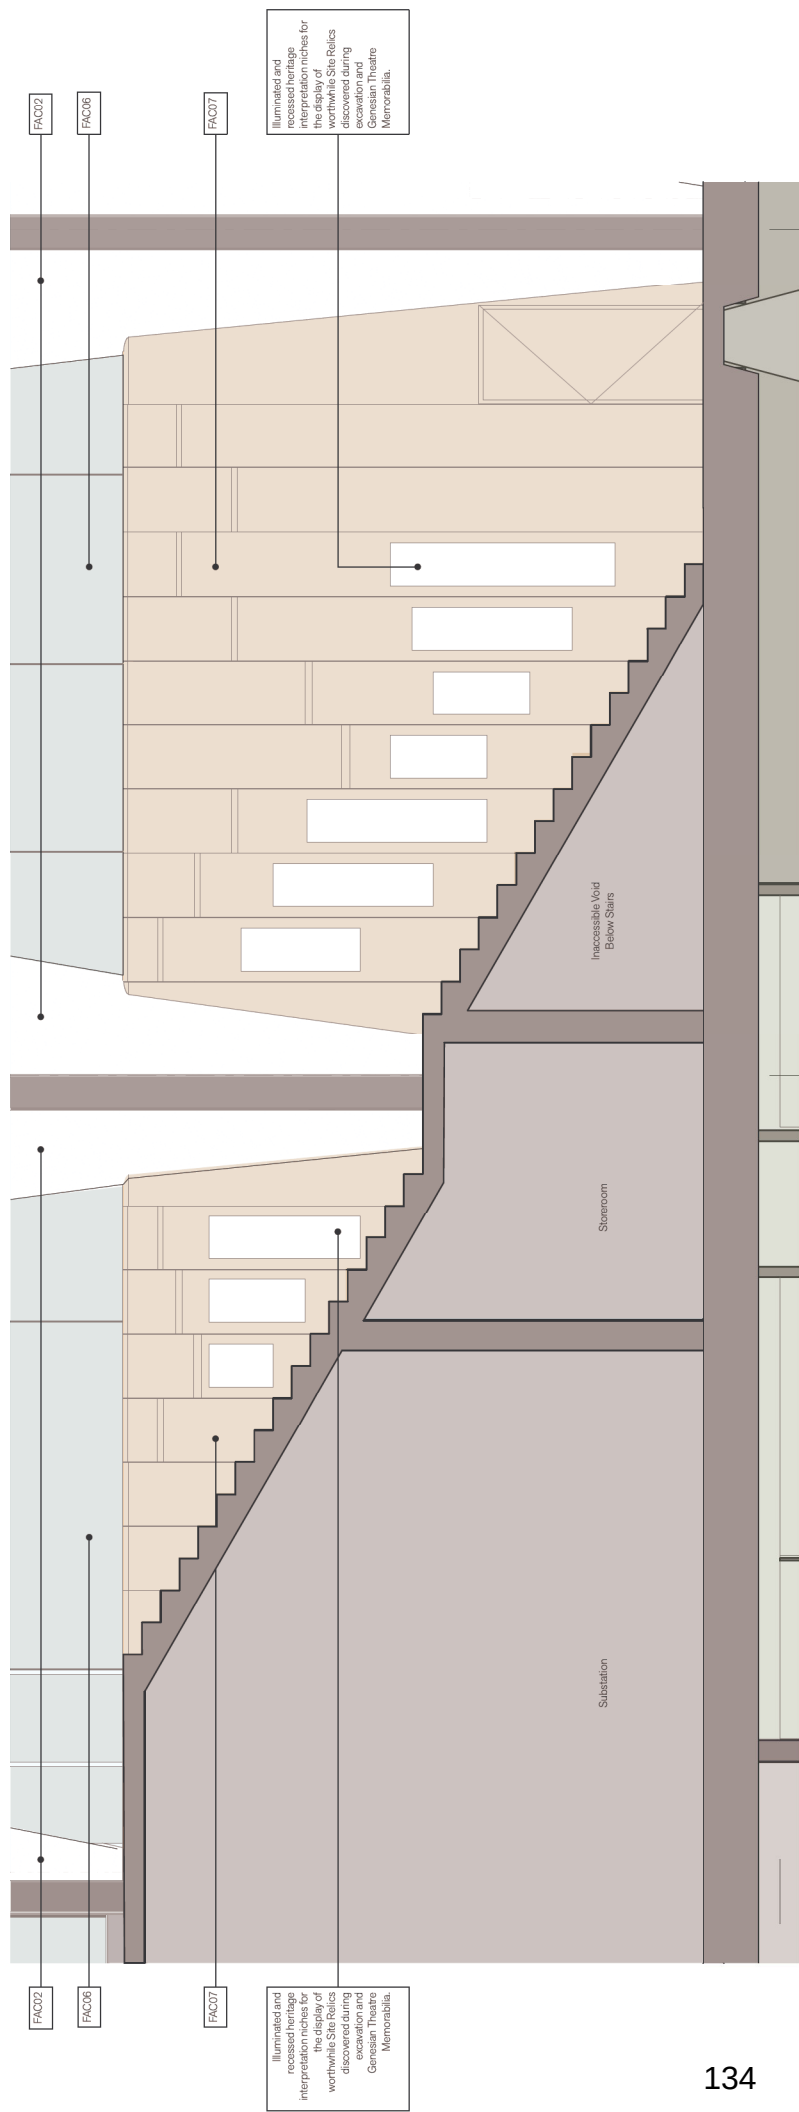


01 ELEVATION Heritage Interpretation Wall
1:50 Gialouris Lane

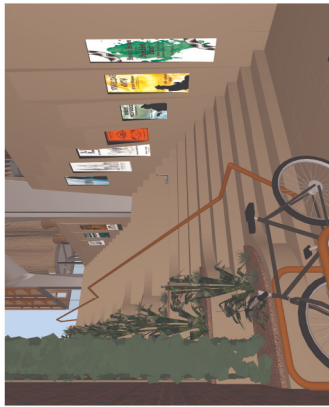

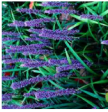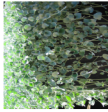Code	Description	Image	Code	Description	Image	Code	Description	Image
BYR01	Bicycle Rack, Type 01		LNDTR01	Landscape Trellis, varying heights with proprietary green wall cartridge system containing LND06, LND09, LND12, integrated lighting and watering system.		LND15	Plectranthus argentatus	
TGI01	Tactile Ground Indicator, Type 01		ASF01	Anti Skateboard Fins		LND14	Philodendron Xanadu	
ACH01	Substation Access Hatch 01		Plant, Climbing	LND12	Mandevilla sp.	LND13	Ophiopogon japonicus	
ACH02	Substation Access Hatch 01			LND09	Hedera helix	LND10	Liriope muscari	
GRV02	Gravel, Nepean River Gravel Type 2 to Roof Tops			LND06	Cissus antarctica	LND11	Liriope muscari 'Stripe White'	
GRV01	Gravel, Nepean River Gravel Type 1 to Roof Tops			LND03	Asplenium marginata	LND01	Dicksonia antarctica	
PAV01	Paving Type 1, Precast Concrete exposed aggregate 'planks' Sandblasted and Honed		LND01	Aglaonema sp.		LND08	Dichondra 'Silver Falls'	
PAV02	Paving Type 2, Precast Concrete exposed aggregate 'stair goings and risers' Sandblasted and Honed		LND02	Aspidistra elatior		LND07	Ctenanthe greystar	
SKY01	Skylight Type 1, trafficable glass block pavers		LND16	Spathiphyllum Sensation		LND05	Bromilead sp.	
BL01	Bollard, Type 01		LND17	Spathiphyllum wallisii		LND04	Bambusa lako	
Hardware, Public Domain								

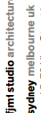	 fjmt studio architecture interiors landscape urban community sydney melbourne uk Level 5, 70 King Street t +61 2 9251 7077 w fjmtstudio.com	project				title				revision				01	17/12/18	Issued for Approval	S8	code	GG420K	sheet no	DA8000	rev	01
		Hotel Redevelopment				Landscape				Public Domain													
		420 Kent Street Sydney New South Wales 2000				Public Domain Finishes & Fixtures Schedule																	

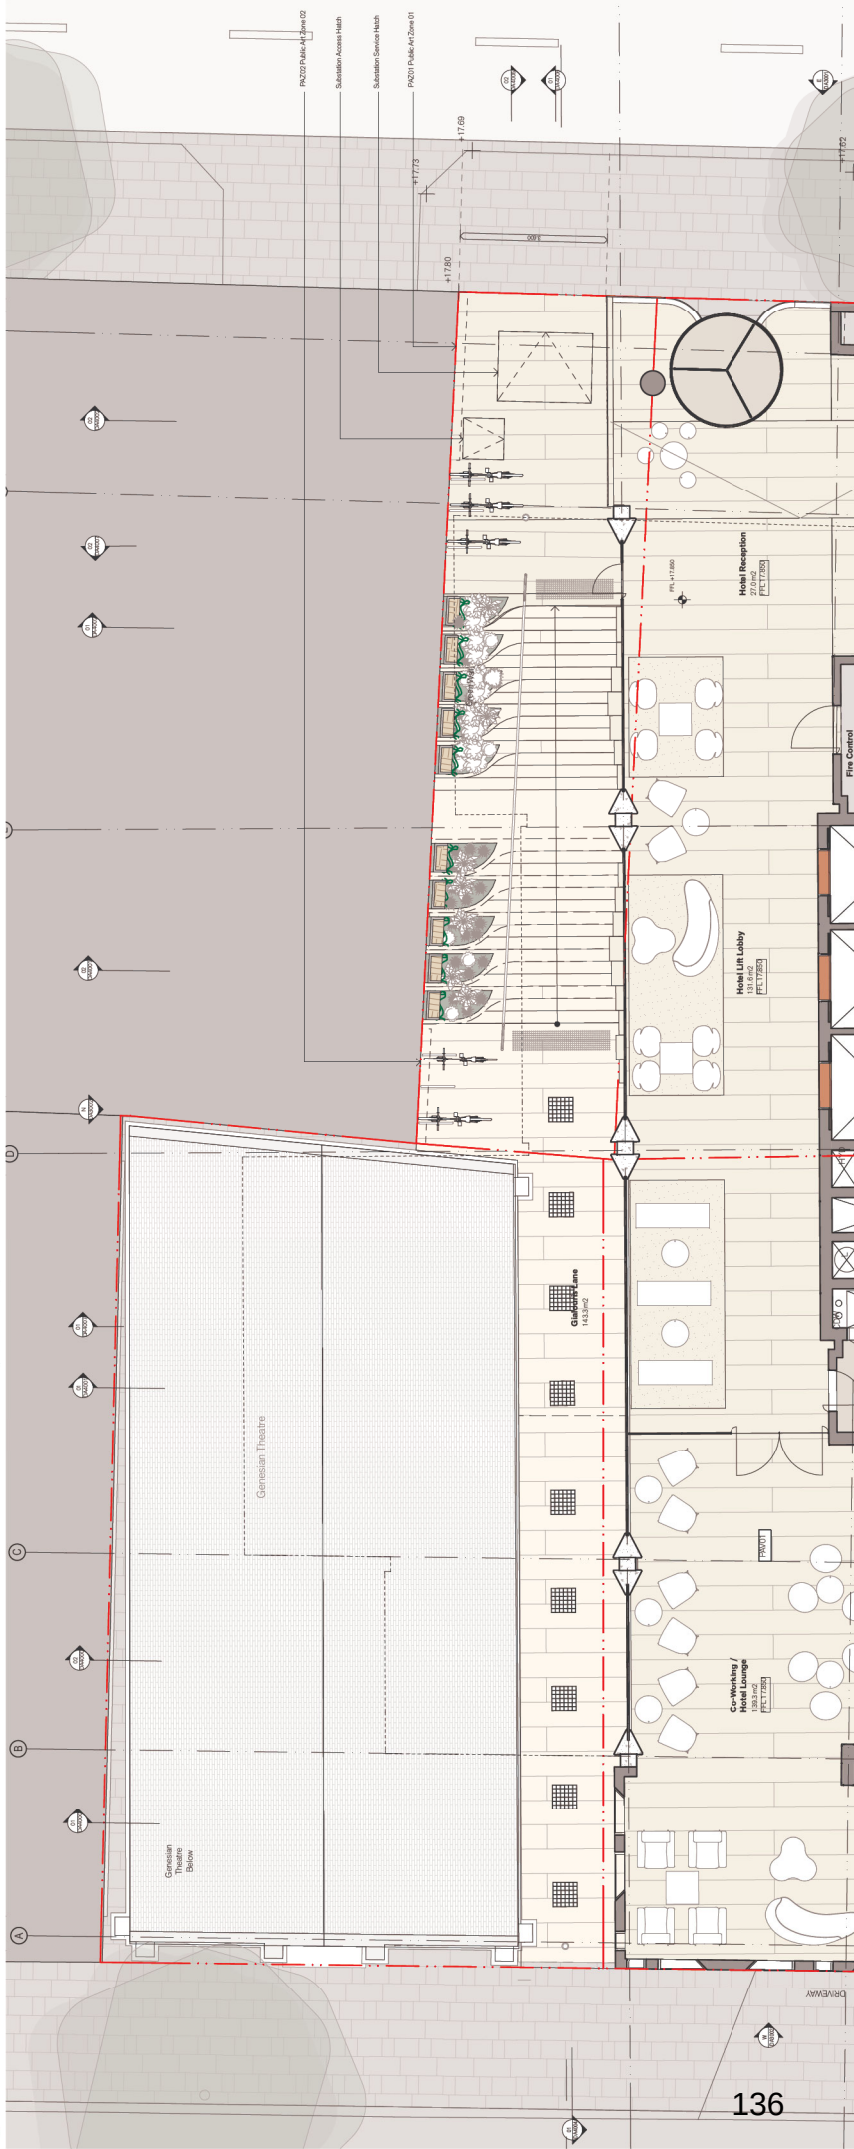

INDICATIVE PLANTING PALETTE


CLIMBING PLANTS



Cissus antarctica

Hedera helix

Mandevilla sp.

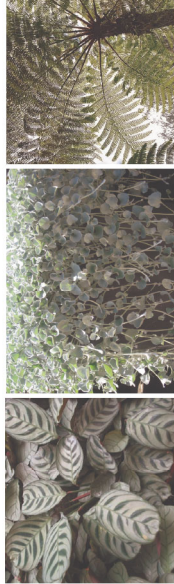

Cissus antarctica

Hedera helix

Mandevilla sp.

SHADE TOLERANCE PLANTS



Aglaonema sp.

Aspidistra elatior



Aglaonema sp.

Aspidistra elatior



