

Legend	
	Cone
	Work Area
Signs	
Size	A
Spacing	D
Advance warning area to transition area.	D
D = Speed Limit (in Meters)	
Class 2 reflective signs (minimum to Day and Class 1 reflective signs for night).	

**NOTES:**

1. ALL SIGNAGE TO BE INSTALLED IN ACCORDANCE WITH RMS "TRAFFIC CONTROL AT WORKSITES" MANUAL AND AS1742.3.
2. ALL SIGNAGE AND DELINEATION MUST BE INSTALLED BY RMS CERTIFIED TRAFFIC CONTROLLER(S) ONLY.

Prepare a Work-Zone Traffic Management Plan and No. 10444663

This qualification enables you to prepare Traffic Management Plans, conduct inspections on Traffic Management Plans.


**RICHARD RAHME**  
 Expiry Date: 05/12/2019

This logo is not a power of attorney.

**Date:** 25/08/2019 **Author:** Richard Rahme **Project:** 301 Forbes St, Darlinghurst NSW 2010  
**Client:** Universal Mobile Tower Hire **Ticket Number:** 0036448463 **SCALE:** NOT TO SCALE  
**TCP NO.:** TCP0002A

**Comments:**  
 Truck Mounted EWP to access the entire facade of 301 Forbes Street, Darlinghurst to assess the stone masonry for testing and structural integrity. Full road closure and full footpath closure with traffic controllers on duty to allow access to residence only and to assist pedestrians when crossing road. Detour route setup in place as indicated on TCP. Sign distances may vary 5-10 m due to obstruction / visibility issues.



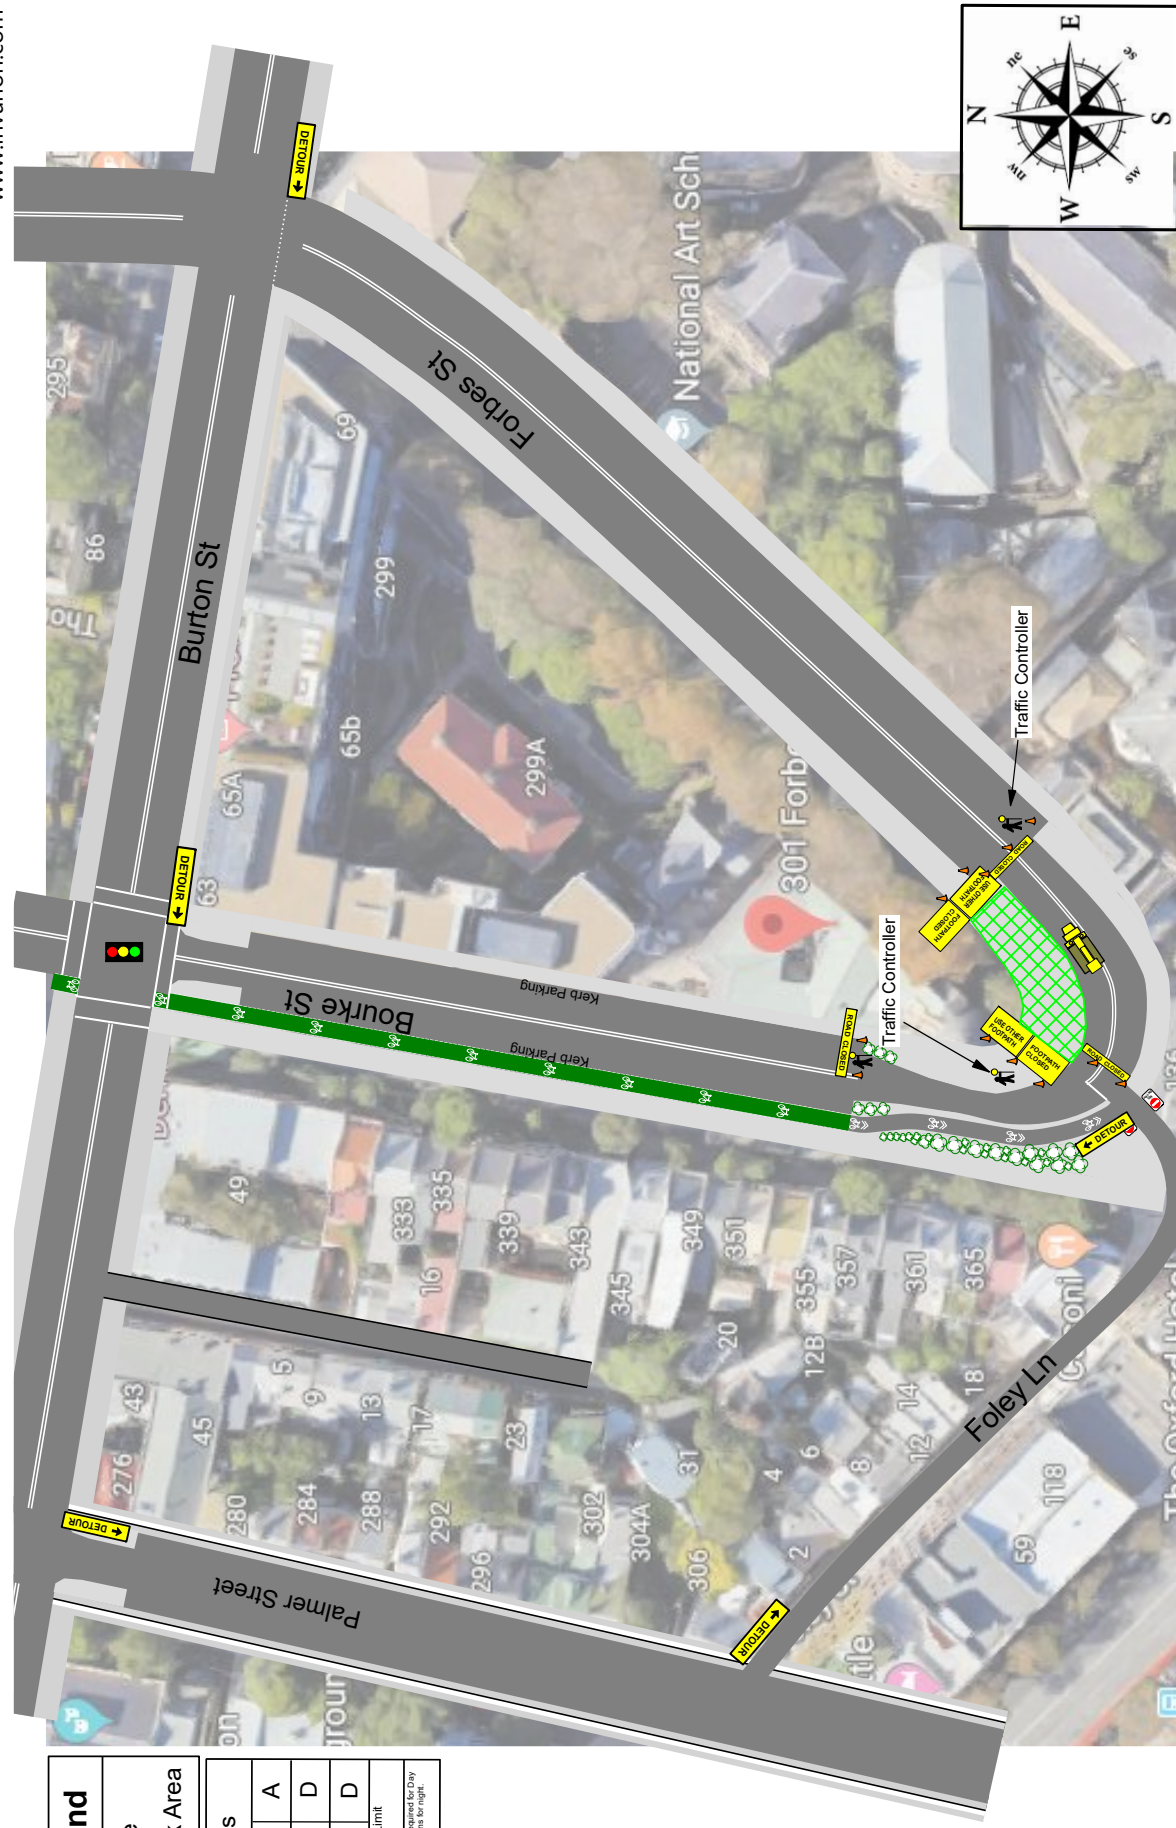

Legend	
	Cone
	Work Area
Signs	
Size	A
Spacing	D
Advance warning area to transition area.	D
D = Speed Limit (In Meters)	
<small>Other reflective signs required to stay safe (e.g. 'No Entry' - reflective signs for night)</small>	

**NOTES:**

1. ALL SIGNAGE TO BE INSTALLED IN ACCORDANCE WITH RMS "TRAFFIC CONTROL AT WORKSITES" MANUAL AND AS1742.3.
2. ALL SIGNAGE AND DELINEATION MUST BE INSTALLED BY RMS CERTIFIED TRAFFIC CONTROLLER(S) ONLY.

Prepare a Work Zone Traffic Management Plan  
Card No. 0036448463

**Transport Services & Maritime NSW**  
This card provides the proposed Traffic Management Plan (TMP) and is issued in accordance with the Road Traffic Management Act 2005.

**RICHARD RAHME**  
Entry date: 09/12/2019

This card is not a power of identity.

**Date:** 25/08/2019 **Author:** Richard Rahme **Project:** 301 Forbes St, Darlinghurst NSW 2010  
**Client:** Universal Mobile Tower Hire **Ticket Number:** 0036448463 **SCALE:** NOT TO SCALE  
**TCP NO.:** TCP0002B

**Comments:**  
 Truck Mounted EWP to access the entire facade of 301 Forbes Street, Darlinghurst to assess the stone masonry for testing and structural integrity. Full road closure and full footpath closure with traffic controllers on duty to allow access to residence only and to assist pedestrians when crossing road. Detour route setup in place as indicated on TCP. Sign distances may vary 5-10 m due to obstruction / visibility issues.

