



Attachment B2

Selected Architectural Drawings
--

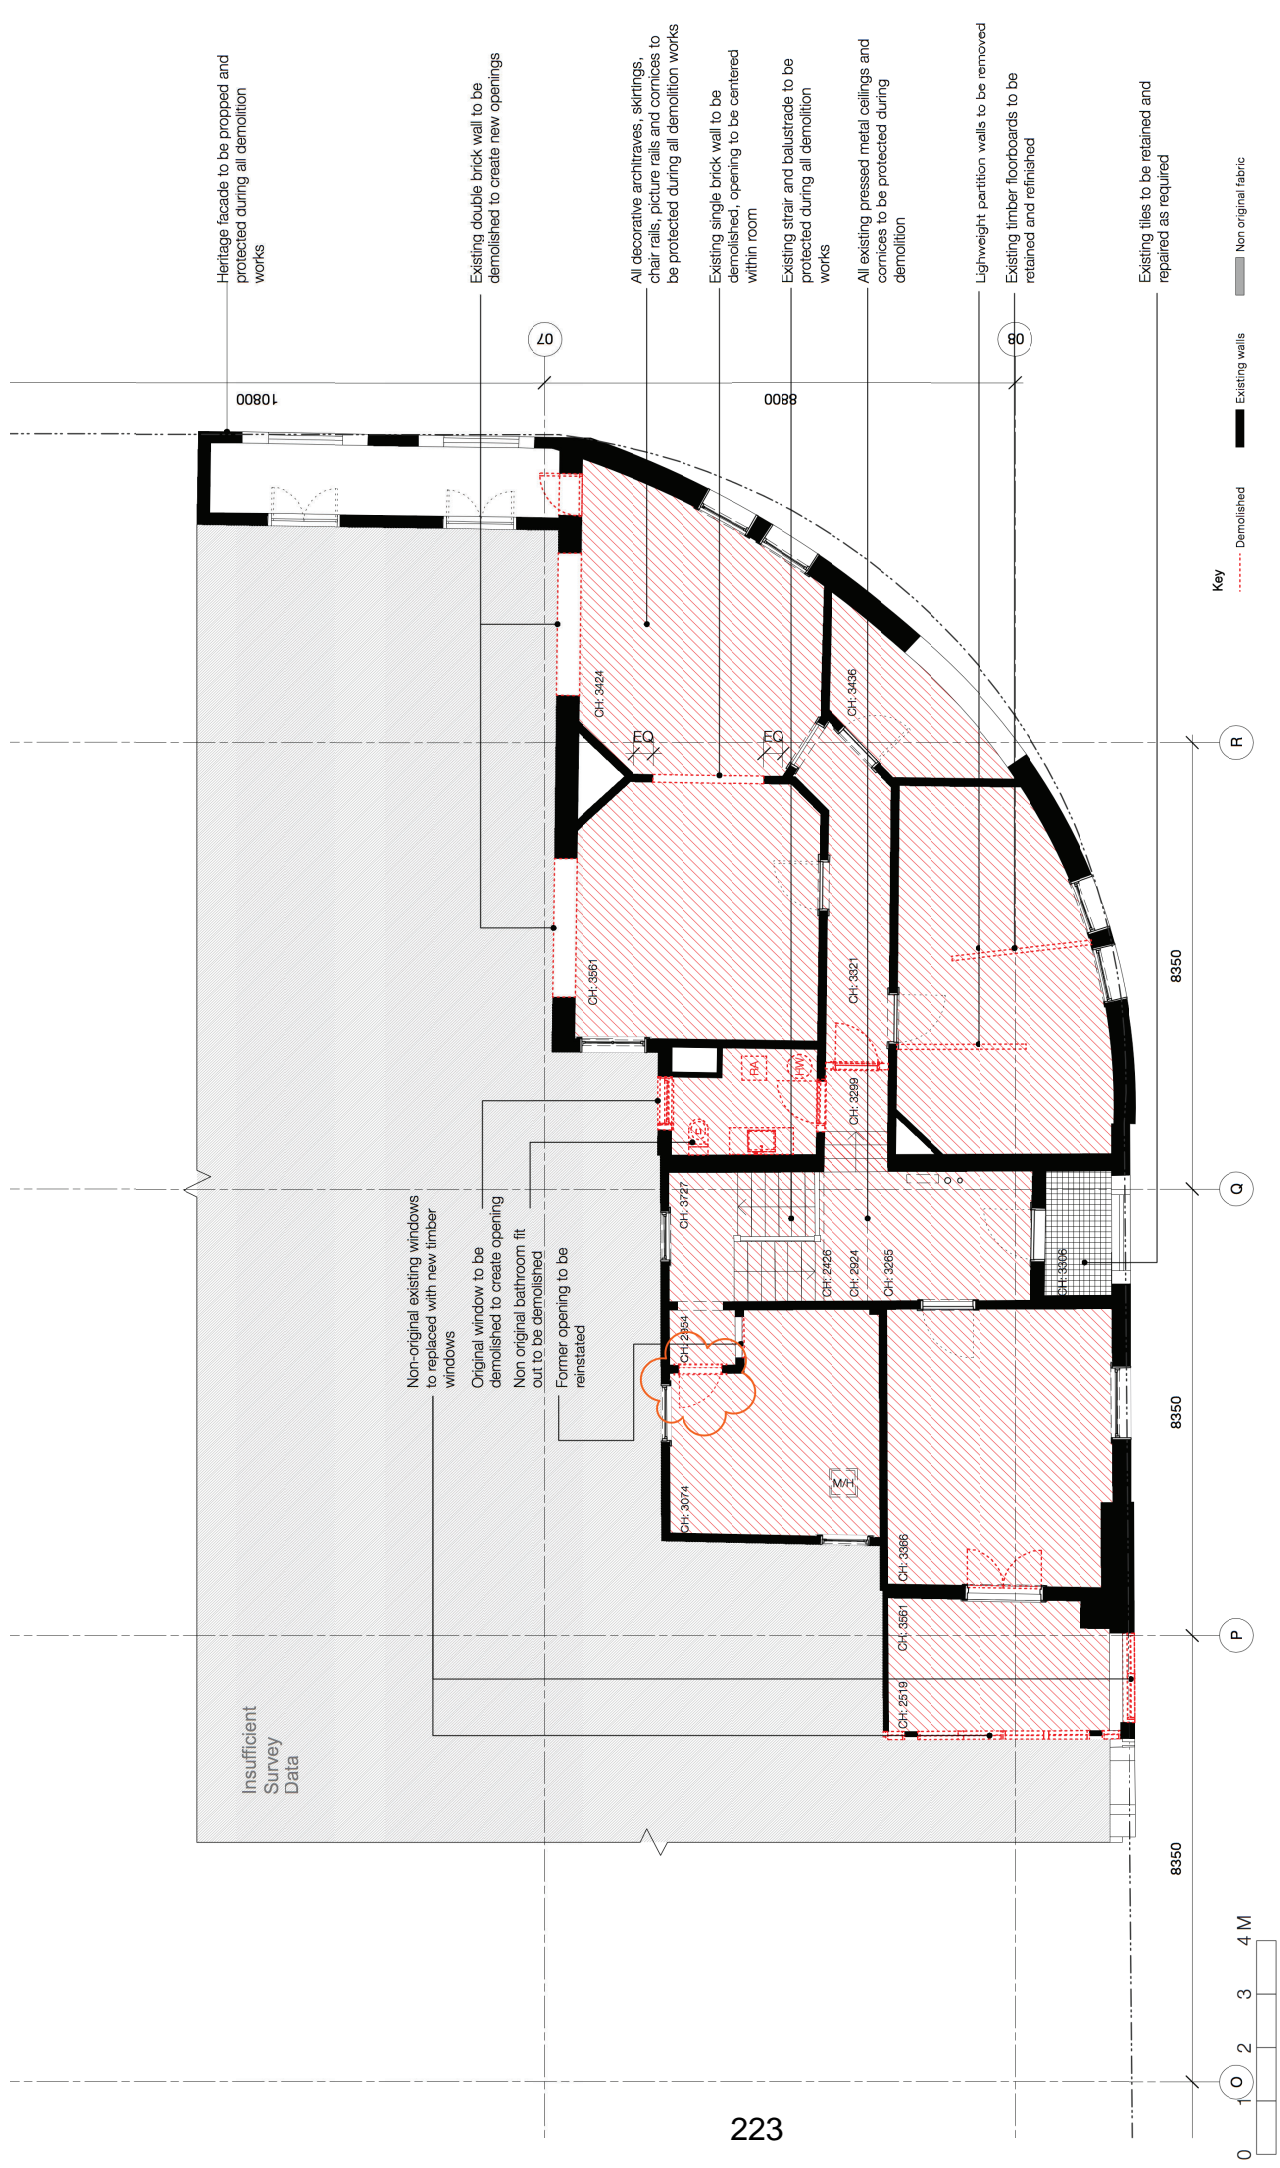





Studio Pineas

info@studiopineas.com.au
+61 2 9332 2006

19a Boundary Street
Ruechters Bay
NSW 2011 Australia

Nominated Architect
Eva-Marie Pineas
NSW ARB 6605

Revisions

Notes

This drawing is Copyright © Studio Pineas and may not be reproduced without written permission of Studio Pineas. All measurements are in MM unless otherwise stated. Use figured dimensions only. Do not scale from drawings. Ridge locations are indicative only and need to be verified by a surveyor. All work to be carried out in accordance with the BCA and relevant Australian Standards.

Abbreviations

VOS	Verify On Site
FCL	Finished Floor Level
AFCL	Finished Ceiling Level
NA	Above Finished Floor Level
AFS	Not Applicable
EQ	As Further Specified
CL	Equal
EXTG	Centreline Existing

17202

Surry Hills Shopping Village

TOGA

Level 5

45 Jones Street

Ultimo NSW

2007

T 61 2 9356 1001


www.toga.com.au



Development Application FOR APPROVAL

Drawing

Title	Level 02 - Demolished
Scale	1:100
Drawn By	JL / MV
Date	18/09/19

DA - 9009 / 24



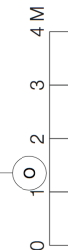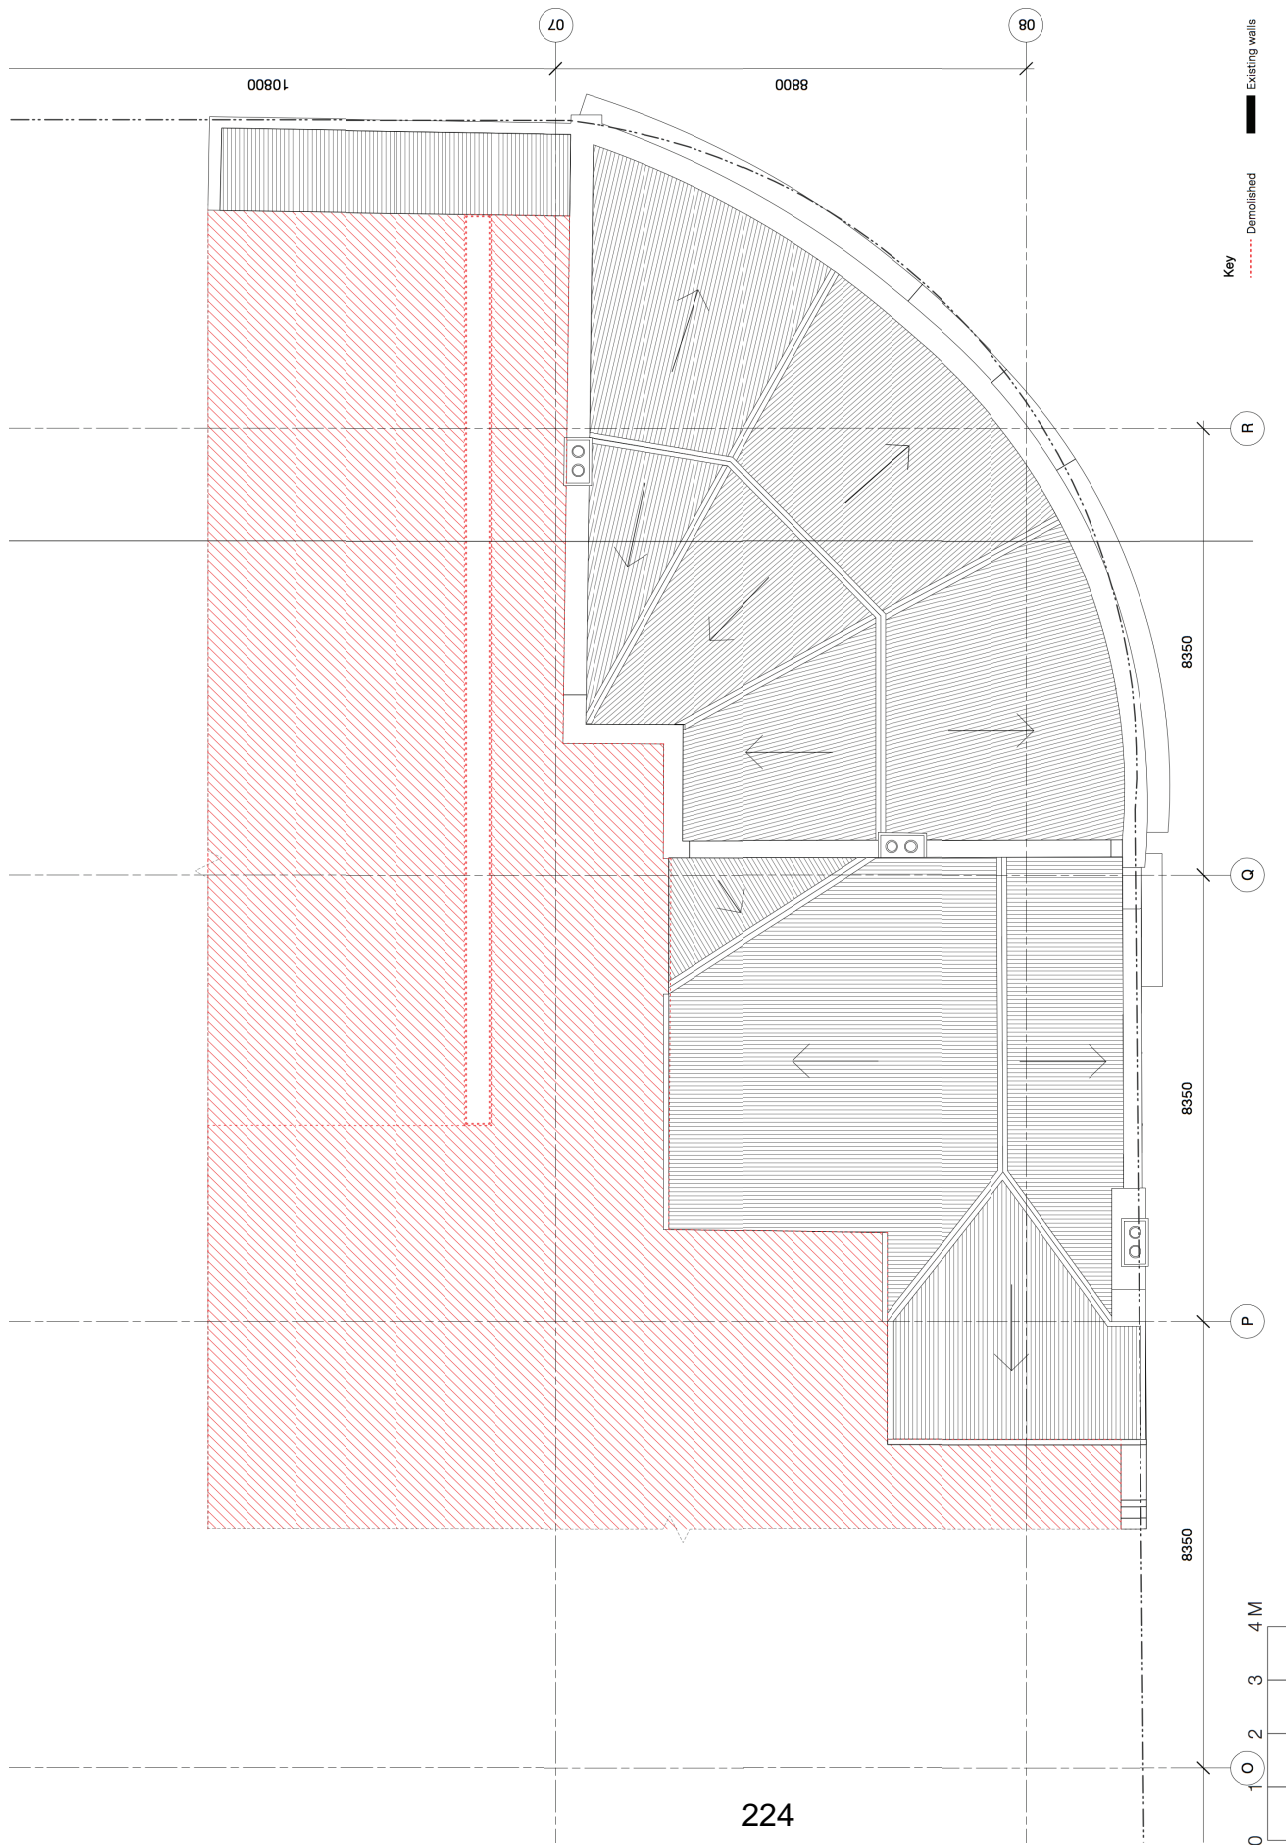

Studio Pineas
info@studiopineas.com.au
+61 2 9332 2006
Studio 504
19a Boundary Street
Ruechters Bay
NSW 2011 Australia
Nominated Architect
Eva-Marie Pineas
NSW ARB 6605

Revisions

Notes
This drawing is Copyright © Studio Pineas and may not be reproduced without written permission of Studio Pineas. All measurements are in MM unless otherwise stated. Use figured dimensions only. Do not scale from drawings. Ridge locations are indicative only and need to be verified by a surveyor. All work to be carried out in accordance with the BCA and relevant Australian Standards.

Abbreviations

VOS Verify On Site
FCL Finished Floor Level
FCL Finished Ceiling Level
AFCL Above Finished Floor Level
NA Not Applicable
AFS As Further Specified
EQ Equal
CL Centreline
EXTG Existing

17202


Surry Hills Shopping Village
TOGA
Level 5
45 Jones Street
Ultimo NSW
2007
Australia
T 61 2 9356 1001
www.toga.com.au

Drawing

Title Roof - Demolished
Scale 1:100
Drawn By JL / MV
Date 16/05/19

Development
Application
FOR APPROVAL



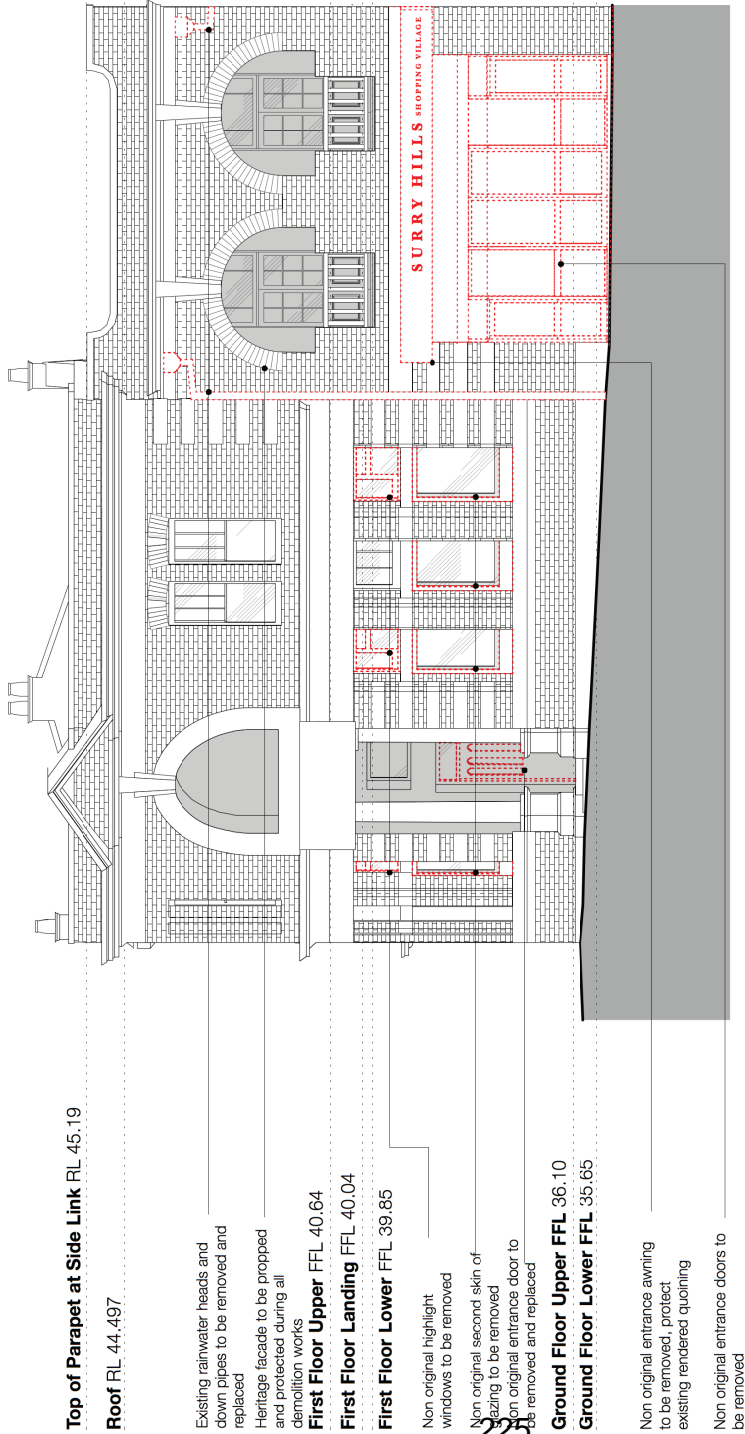

Top of Parapet at Side Link RL 45.19

Roof RL 44.497

Existing rainwater heads and down pipes to be removed and replaced
Heritage facade to be propped and protected during all demolition works

First Floor Upper FFL 40.64

First Floor Landing FFL 40.04

First Floor Lower FFL 39.85

Non original highlight windows to be removed

Non original second skin of cladding to be removed

Non original entrance door to be removed and replaced


Ground Floor Upper FFL 36.10

Ground Floor Lower FFL 35.65

Non original entrance awning to be removed, protect existing rendered quoining

Non original entrance doors to be removed

Laneway FFL 31.46

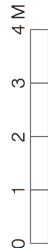

Key
Demolished
Existing walls
Non original fabric

Studio Pineas

info@
studiopineas.com.au
+61 2 9332 2006

Studio 504

19a Boundary Street
Ruehcutters Bay
NSW 2011 Australia

Nominated Architect
Eva-Marie Pineas
NSW ARB 6605

Revisions

Notes

This drawing is Copyright © Studio Pineas and may not be reproduced without written permission of Studio Pineas. All measurements are in MM unless otherwise stated. Use figured dimensions only. Do not scale from drawings. Ridge locations are indicative only and need to be verified by a surveyor. All work to be carried out in accordance with the BCA and relevant Australian Standards.

Abbreviations

VOS Verify On Site
FCL Finished Floor Level
AFCL Finished Ceiling Level
NA Not Applicable
AFS As Further Specified
EQ Equal
CL Centreline
EXTG Existing

17202

Surry Hills Shopping Village
TOGA
Level 5
45 Jones Street
Ultimo NSW
2007
Australia
T 61 2 9356 1001
www.toga.com.au

Drawing


Title Cleveland Street Elevation - Demolished
Scale 1:100
Drawn By JL / MV
Date 16/05/19

Development
Application
FOR APPROVAL



Studio
Pineas

DA - 9011 / 23

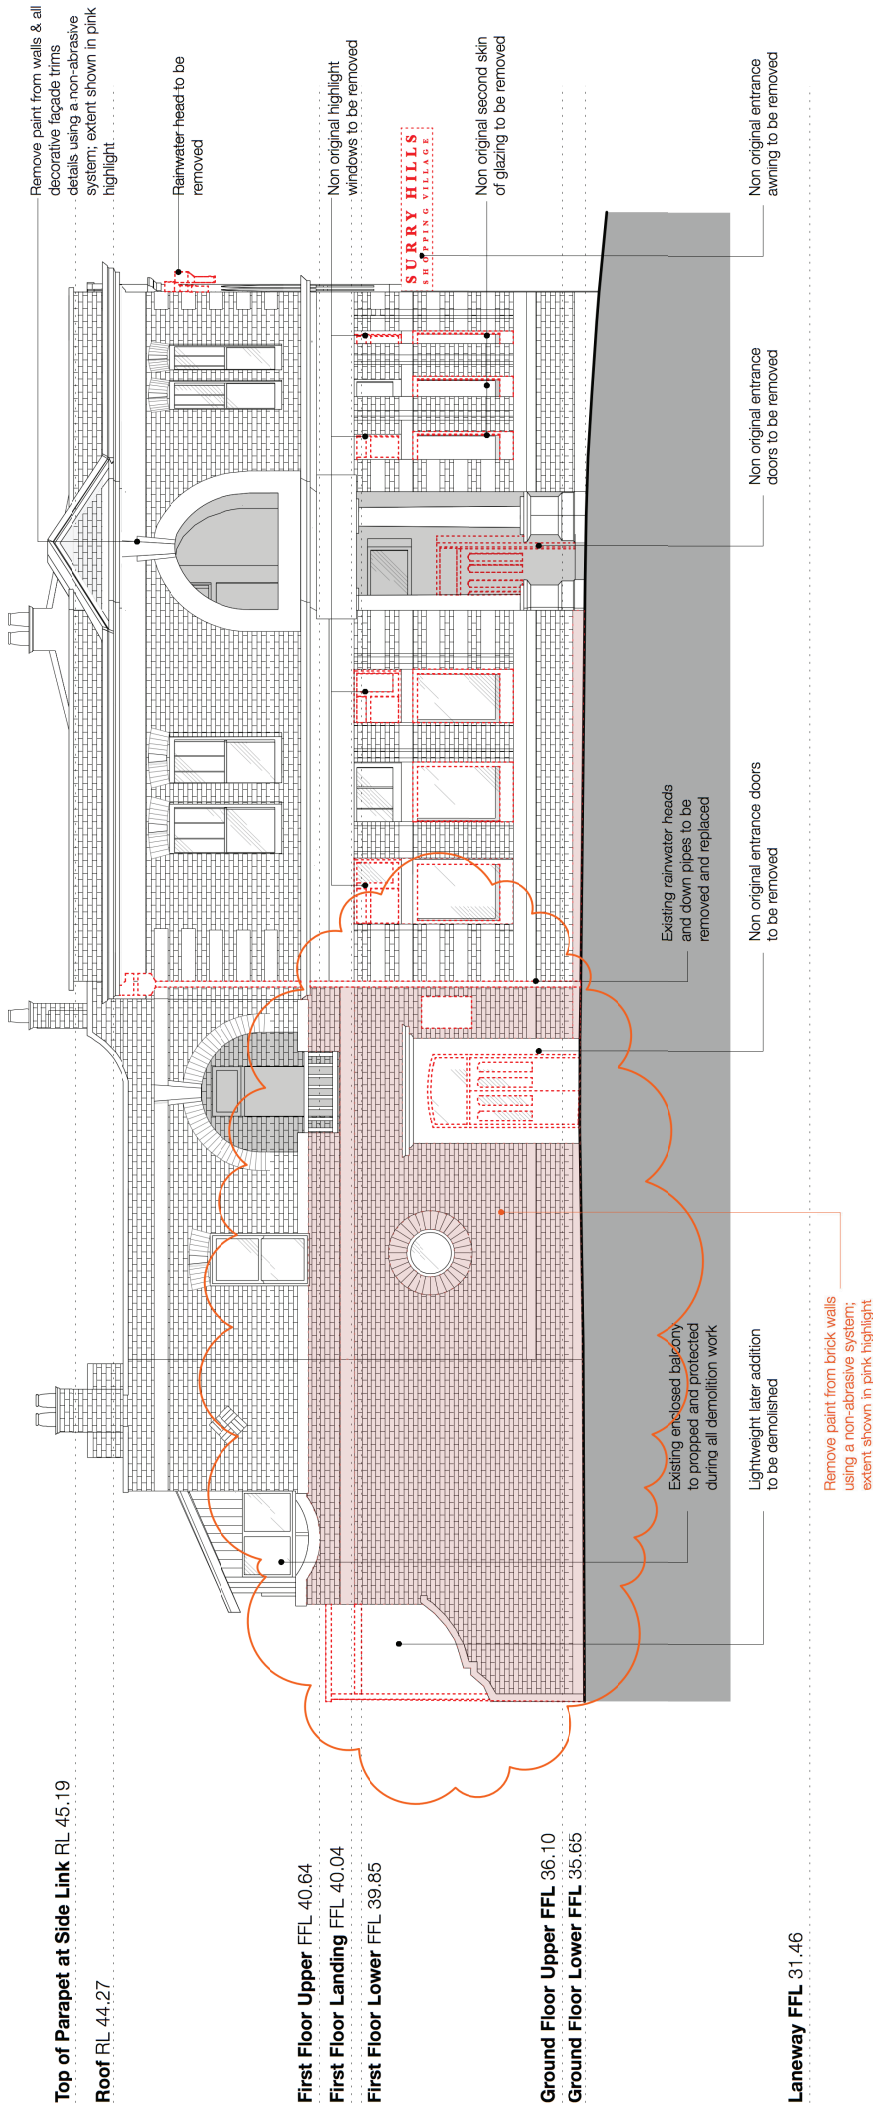


Top of Parapet at Side Link RL 45.19
Roof RL 44.27


First Floor Upper FFL 40.64
First Floor Landing FFL 40.04
First Floor Lower FFL 39.85

Ground Floor Upper FFL 36.10
Ground Floor Lower FFL 35.65

Laneway FFL 31.46

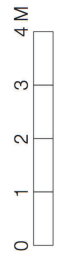

Key
Demolished
Existing walls
Non original fabric
Extent of paint removal



Studio Prineas

info@studioprineas.com.au
+61 2 9332 2006

19a Boundary Street
Ruehrters Bay
NSW 2011 Australia

Nominated Architect
Eva-Marie Prineas
NSW ARB 6605

Revisions

Notes

This drawing is Copyright © Studio Prineas and may not be reproduced without written permission of Studio Prineas. All measurements are in MM unless otherwise stated. Use figured dimensions only. Do not scale from drawings. Ridge locations are indicative only and need to be verified by a surveyor. All work to be carried out in accordance with the BCA and relevant Australian Standards.

Abbreviations

VOS Verify On Site
FCL Finished Floor Level
FCL Finished Ceiling Level
AFCL Above Finished Floor Level
NA Not Applicable
AFS As Further Specified
EQ Equal
CL Centreline
EXTG Existing

17202

Surry Hills Shopping Village
TOGA
Level 5
45 Jones Street
Ultimo NSW
2007
Australia
T 61 2 9356 1001
www.toga.com.au

Drawing


Title Baptist Street Elevation - Demolished
Scale 1:100
Drawn By JL / MV
Date 18/09/19


Development Application FOR APPROVAL

DA - 9012 / 24





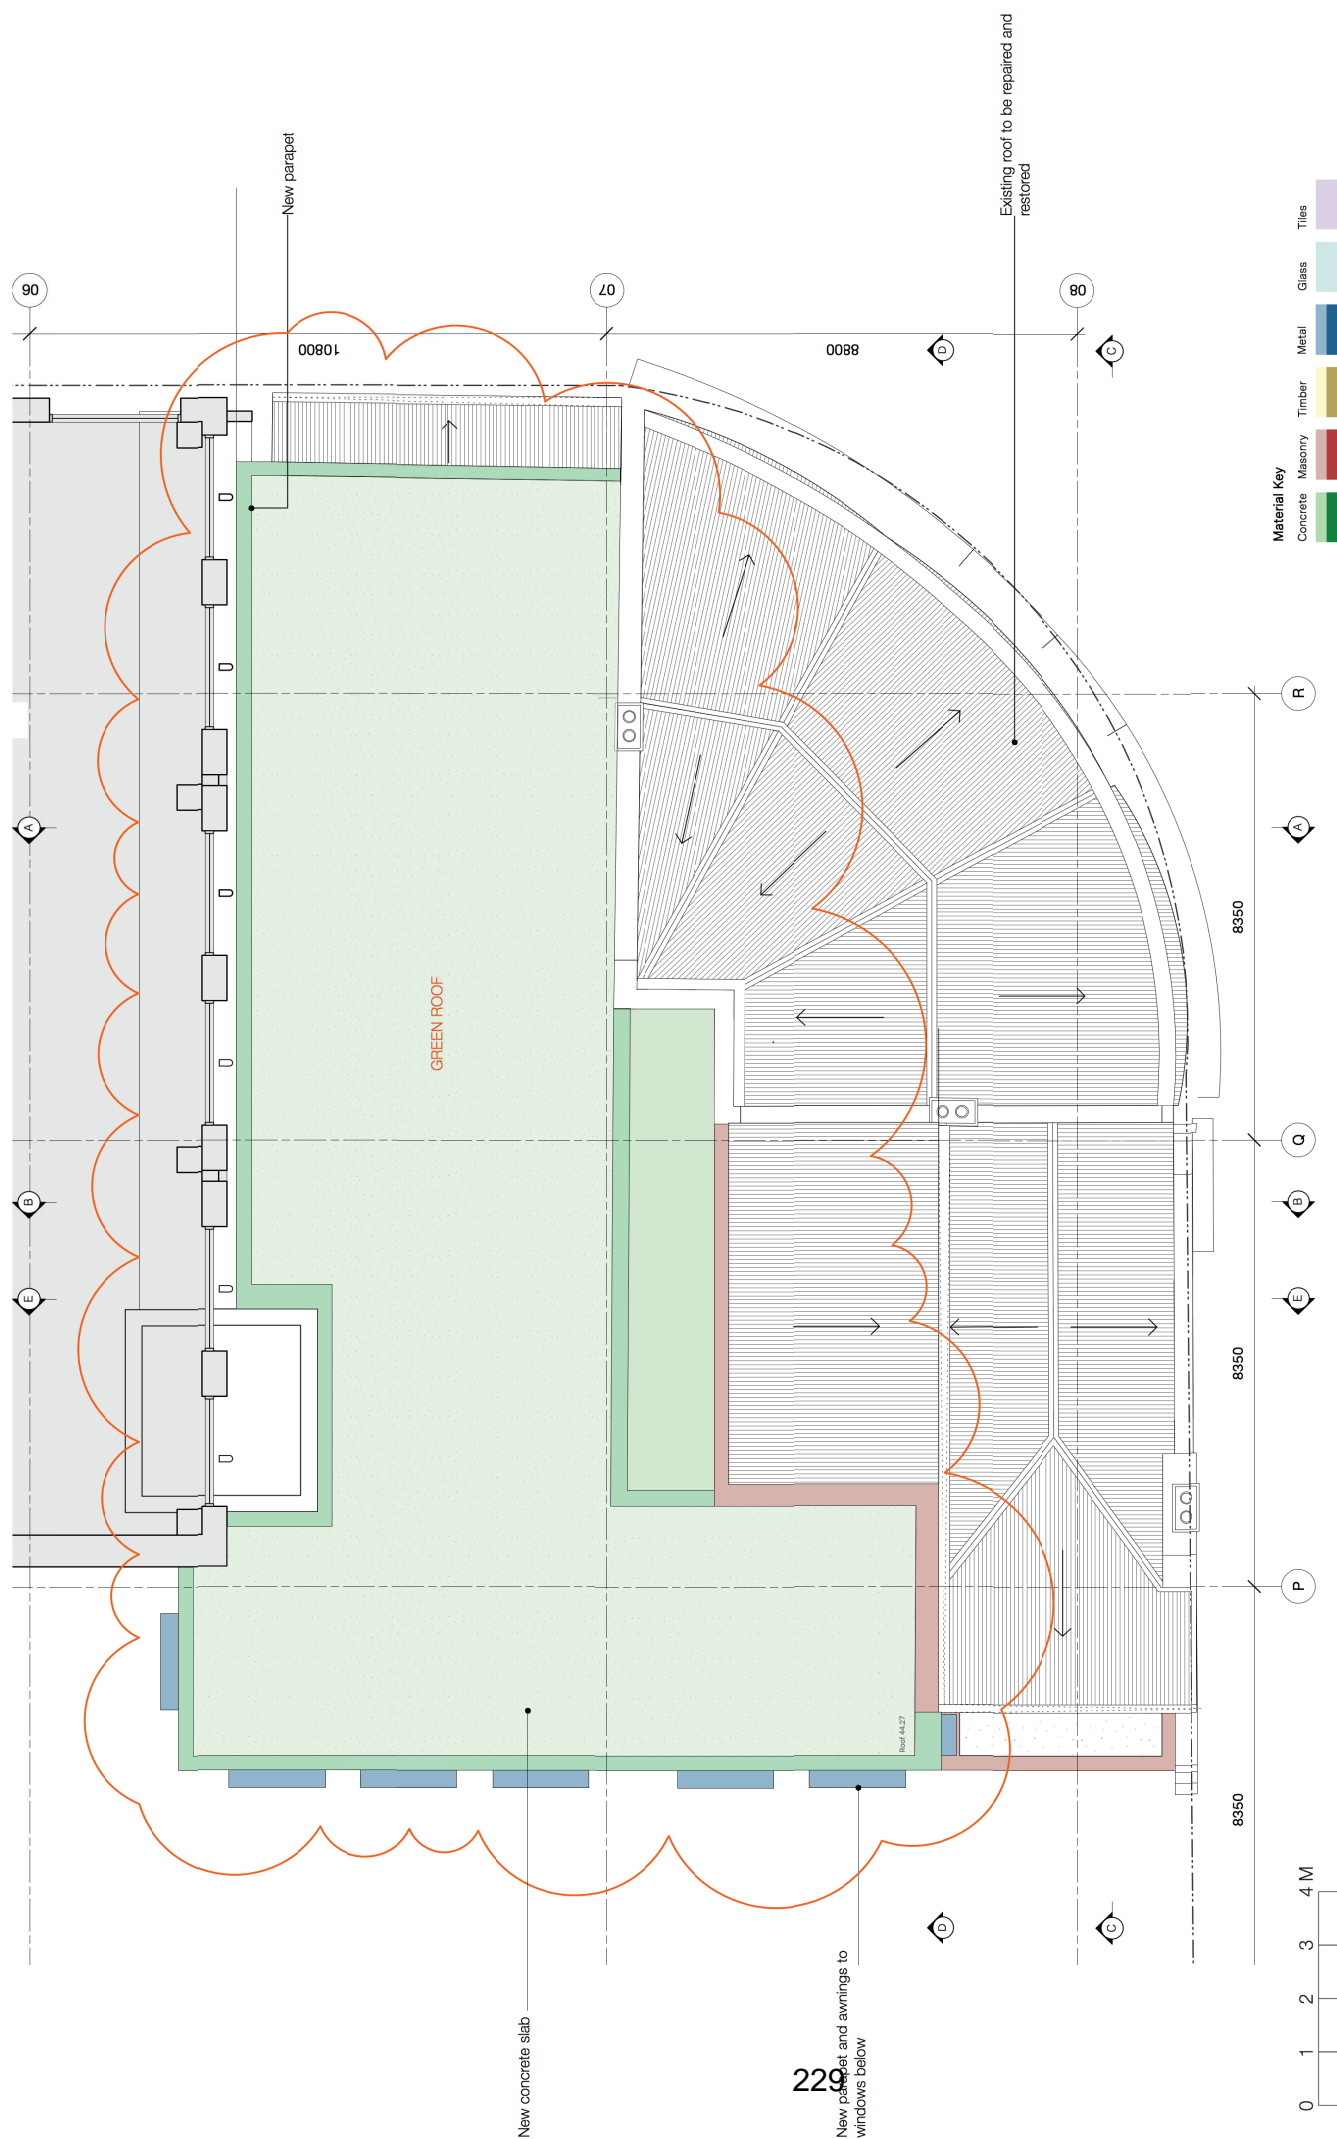

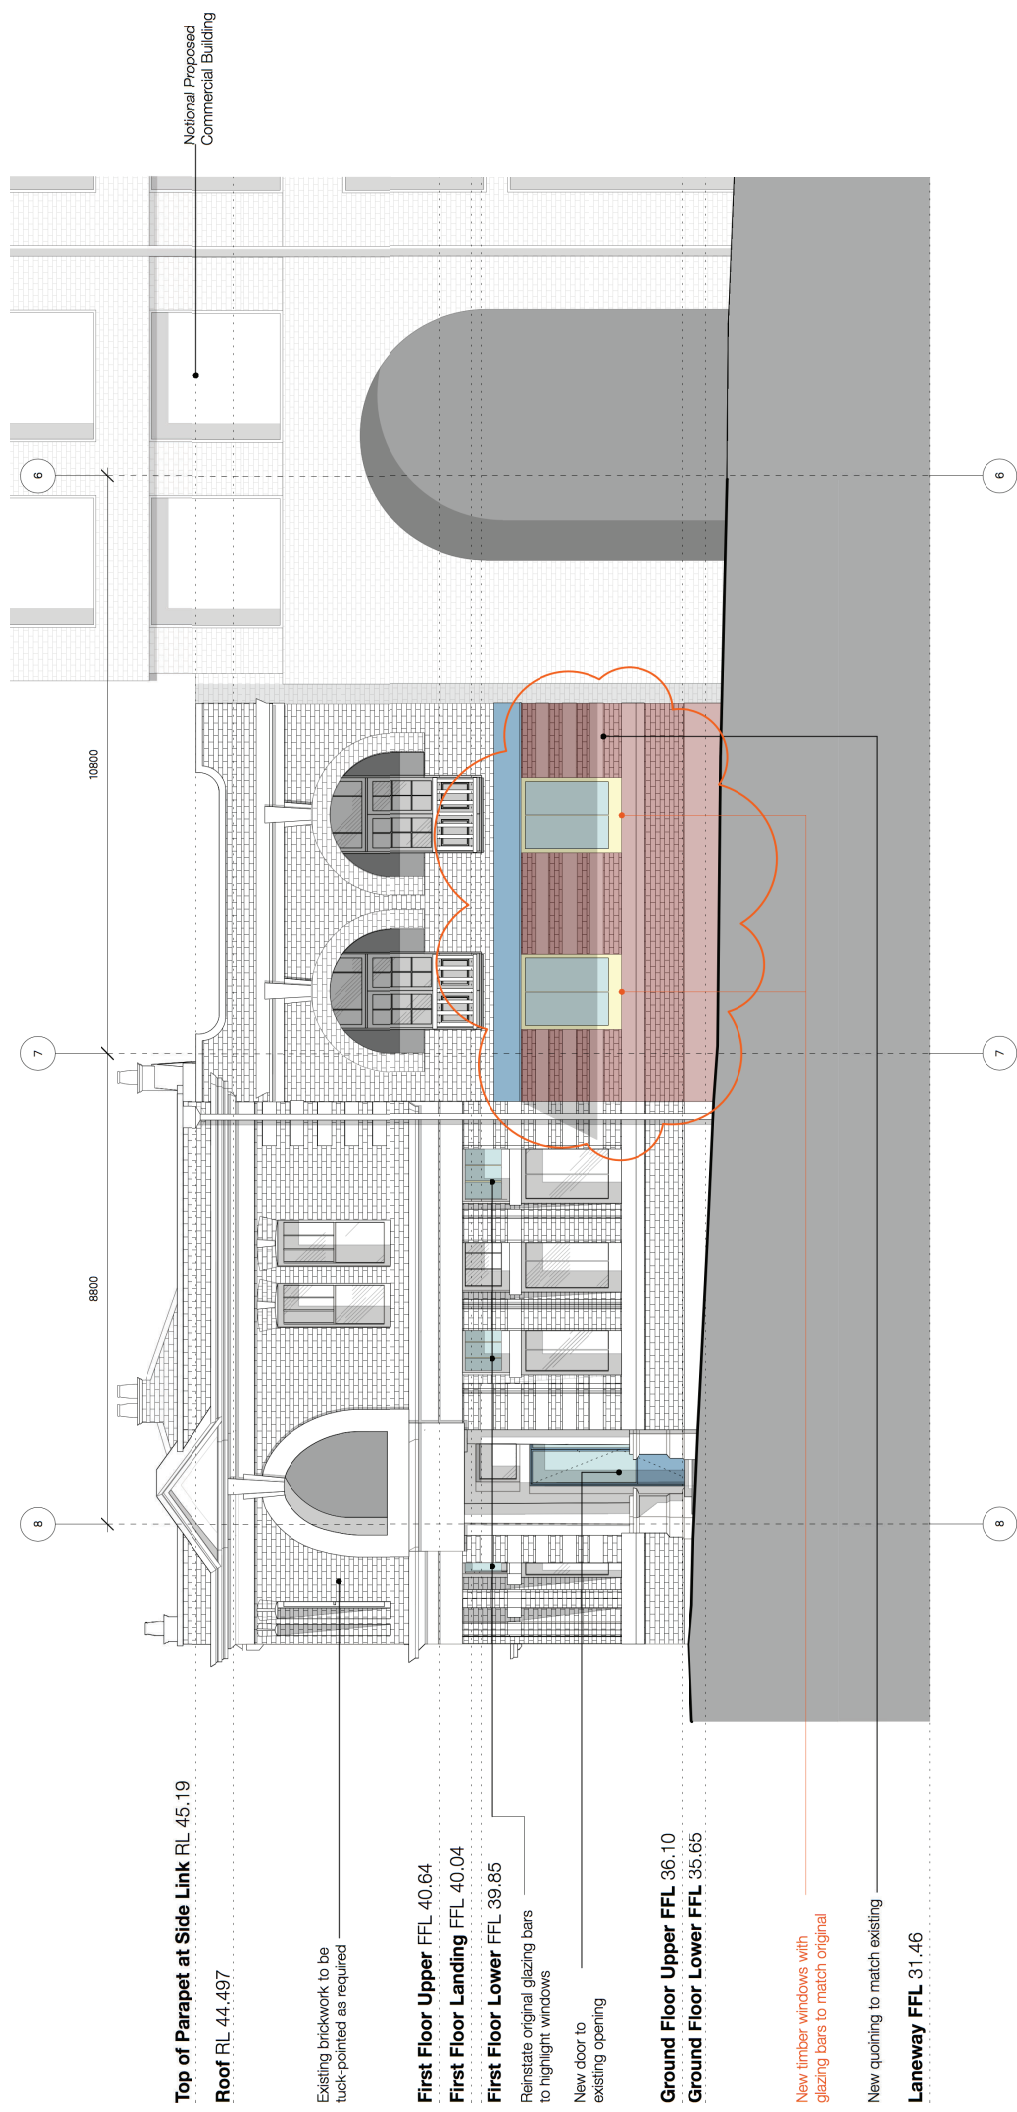

Top of Parapet at Side Link RL 45.19
Roof RL 44.497

Existing brickwork to be
tuck-pointed as required

First Floor Upper FFL 40.64

First Floor Landing FFL 40.04

First Floor Lower FFL 39.85

Reinstate original glazing bars
to highlight windows

New door to
existing opening


Ground Floor Upper FFL 36.10

Ground Floor Lower FFL 35.65

New timber windows with
glazing bars to match original


New quoining to match existing

Laneway FFL 31.46

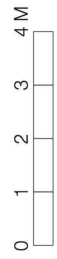

Material Key						
Concrete	Masonry	Timber	Metal	Glass	Tiles	

Key		
	Demolished	
	Existing walls	
	Non original fabric	



Studio Pineas
info@
studiopineas.com.au
+61 2 9332 2006
19a Boundary Street
Ruechters Bay
NSW 2011 Australia
Nominated Architect
Eva-Marie Pineas
NSW ARB 6605

Revisions

Notes
This drawing is Copyright © Studio Pineas and may not be reproduced without written permission of Studio Pineas. All measurements are in MM unless otherwise stated. Use figured dimensions only. Do not scale from drawings. Ridge heights are indicated by dashed lines. Locations are indicative only and need to be verified by a surveyor. All work to be carried out in accordance with the BCA and relevant Australian Standards.

Abbreviations

VOS	Verify On Site
FCL	Finished Floor Level
AFCL	Finished Ceiling Level
NA	Above Finished Floor Level
AFS	Not Applicable
EQ	As Further Specified
CL	Equal
EXTG	Centreline Existing

17202

Surry Hills Shopping Village
TOGA
Level 5
45 Jones Street
Ultimo NSW
2007
Australia
T 61 2 9356 1001
www.toga.com.au



Development Application
FOR APPROVAL

Title
Cleveland Street Elevation - Proposed

Scale
1:100

Drawn By
JL / MV

Date
19/09/19

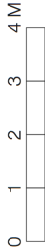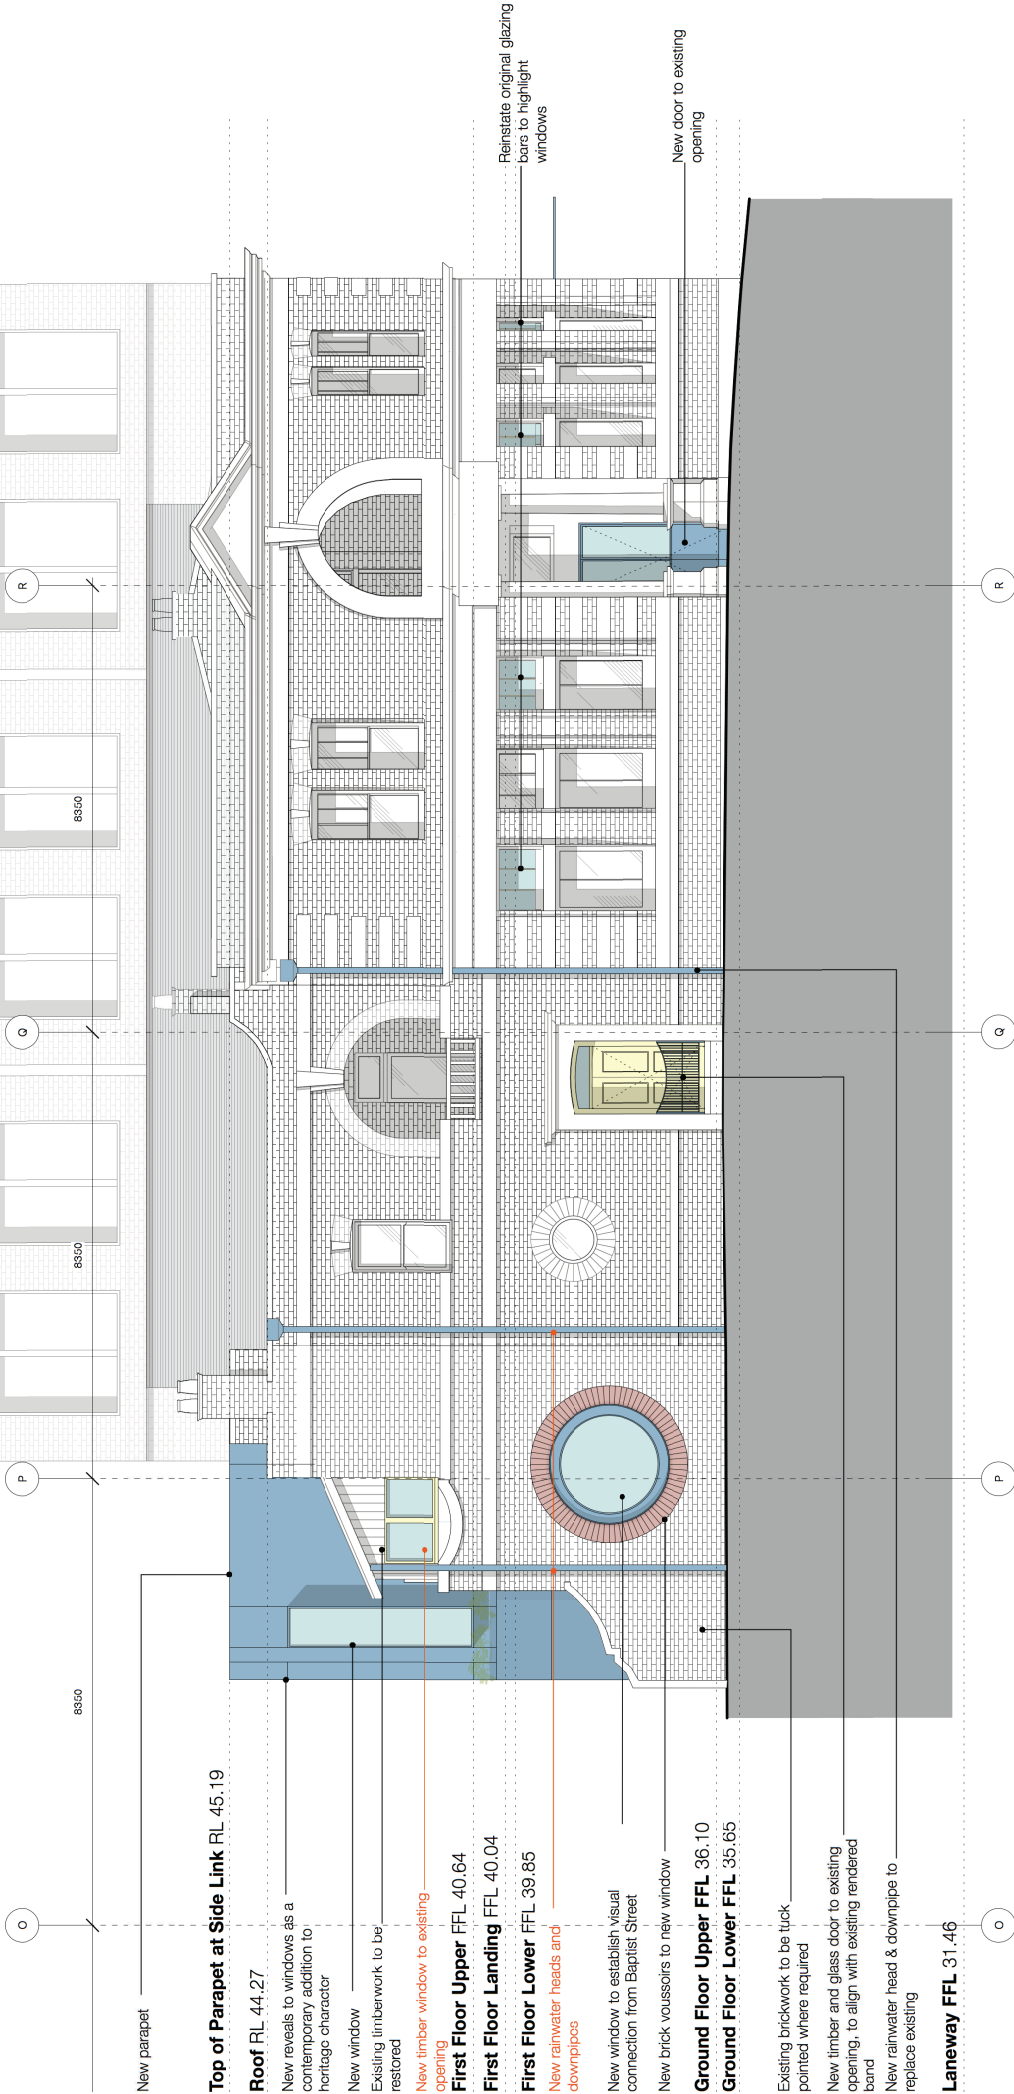

Material Key

Concrete	Masonry	Timber	Metal	Glass	Tiles

Studio Pineas
info@
studiopineas.com.au
+61 2 9332 2006
19a Boundary Street
Ruehrters Bay
NSW 2011 Australia
Nominated Architect
Eva-Marie Pineas
NSW ARB 6605

Studio
Pineas


Notes
This drawing is Copyright © Studio Pineas and may not be reproduced without written permission of Studio Pineas. All measurements are in MM unless otherwise stated. Use figured dimensions only. Do not scale from drawings. Ridge heights are indicated by dashed lines. Locations are indicative only and need to be verified by a surveyor. All work to be carried out in accordance with the BCA and relevant Australian Standards.

Abbreviations
VOS Verify On Site
FCL Finished Floor Level
FCL Finished Ceiling Level
AFCL Above Finished Floor Level
NA Not Applicable
AFS As Further Specified
EQ Equal
CL Centreline
EXTG Existing

17202
Surry Hills Shopping Village
TOGA
Level 5
45 Jones Street
Ultimo NSW
2007
Australia
T 61 2 9356 1001
www.toga.com.au

Development Application FOR APPROVAL
Title Baptist Street Elevation - Proposed
Scale 1:100
Drawn By JL / MW
Date 19/09/19



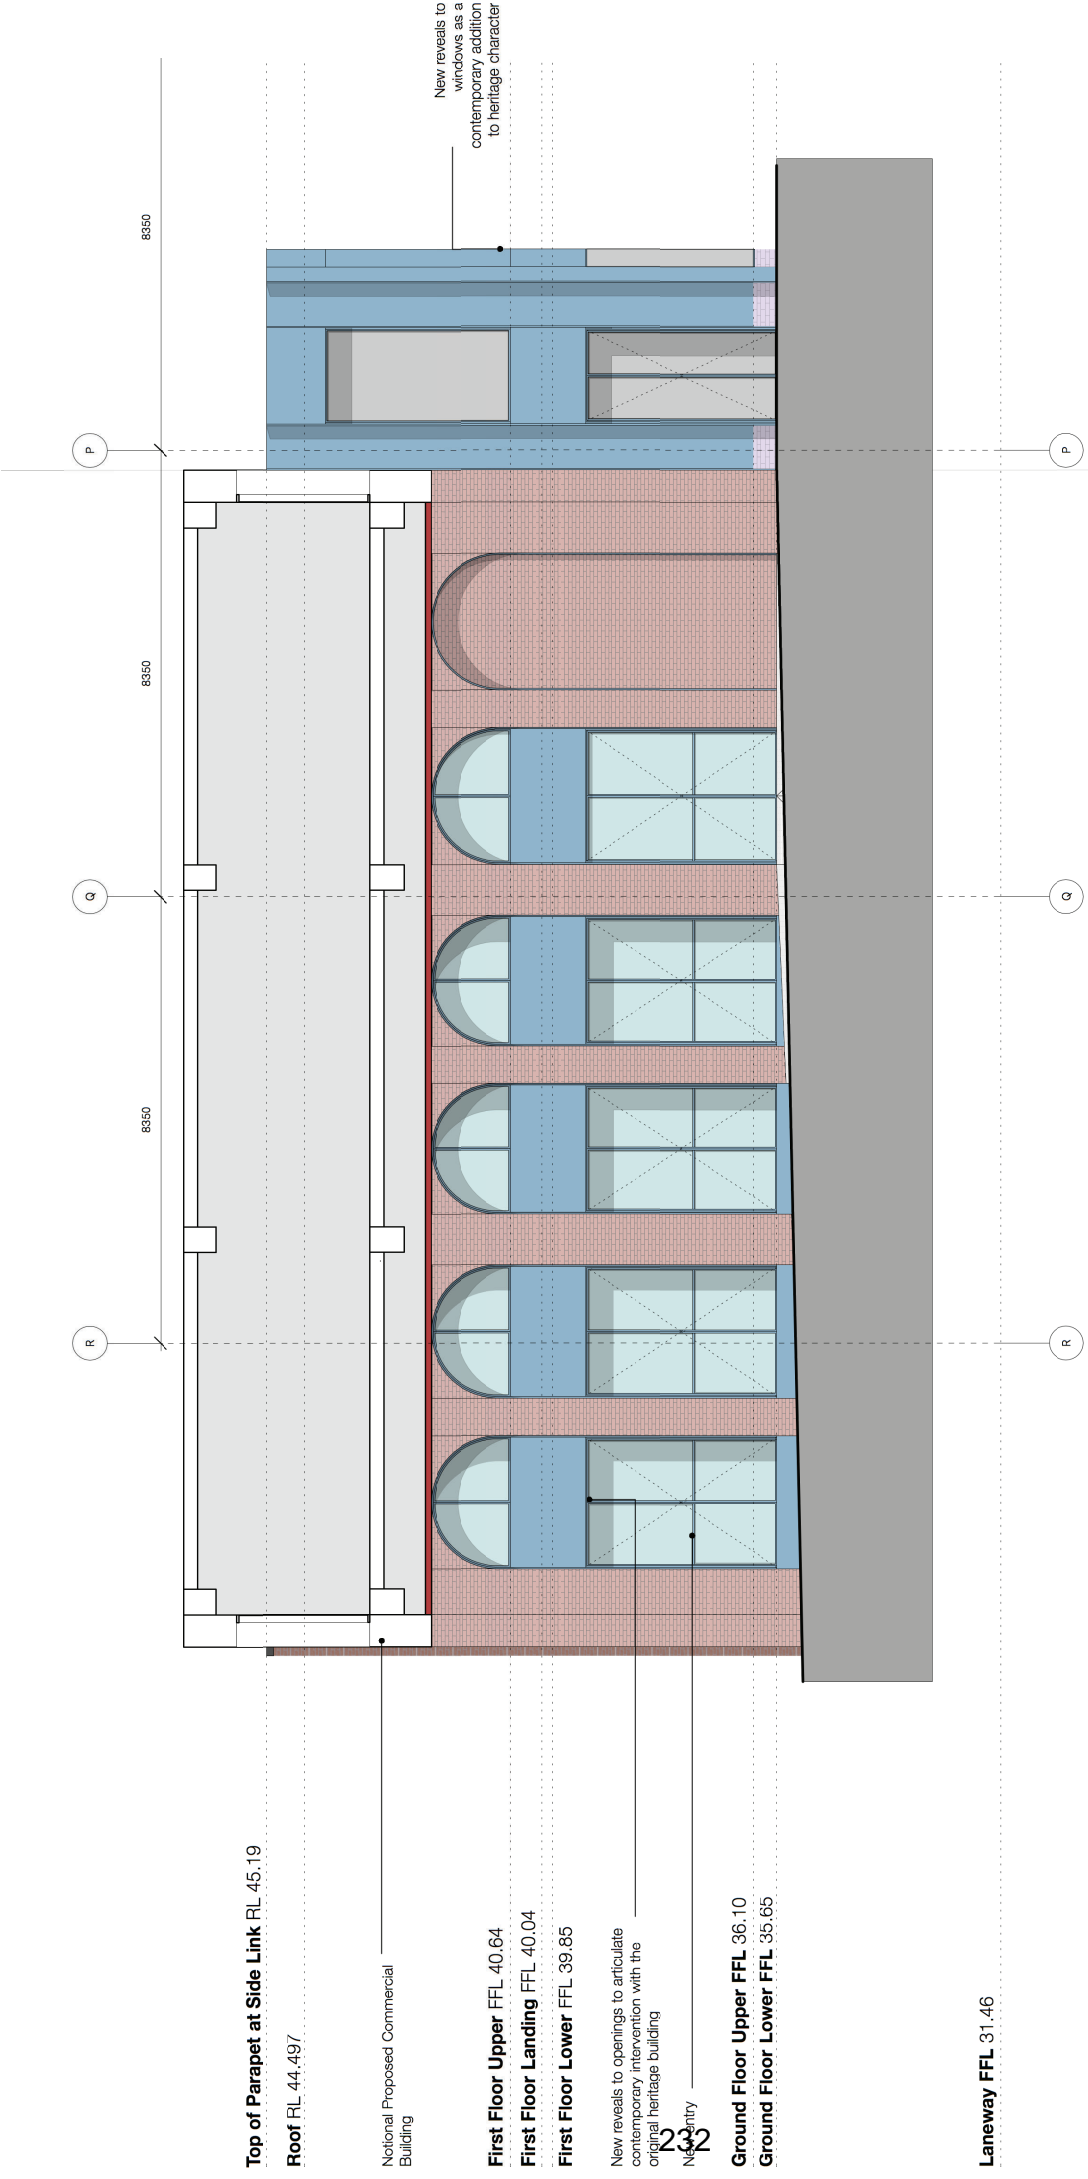

Material Key

Concrete	Masonry	Timber	Metal	Glass	Tiles

Development
Application
FOR APPROVAL

Drawing

Title	Through Site Link Elevation - Proposed
Scale	1:100
Drawn By	JL / MW
Date	16/05/19

17202
Surry Hills Shopping Village
TOGA
Level 5
45 Jones Street
Ultimo NSW
2007
Australia
T 61 2 9356 1001
www.toga.com.au

Abbreviations

VOS	Verify On Site
FFL	Finished Floor Level
FCL	Finished Ceiling Level
AFFL	Above Finished Floor Level
NA	Not Applicable
AFS	As Further Specified
EQ	Equal
CL	Centreline
EXTG	Existing


Notes
This drawing is Copyright © Studio Pineas and may not be reproduced without written permission of Studio Pineas. All measurements are in MM unless otherwise stated. Use figured dimensions only. Do not scale from drawings. Ridge locations are indicative only and need to be verified by a surveyor. All work to be carried out in accordance with the BCA and relevant Australian Standards.

Revisions

Studio Pineas
info@studiopineas.com.au
+61 2 9332 2006
19a Boundary Street
Ruehcutters Bay
NSW 2011 Australia
Nominated Architect
Eva-Marie Pineas
NSW ARB 6605

Studio Pineas

DA - 9018 / 23

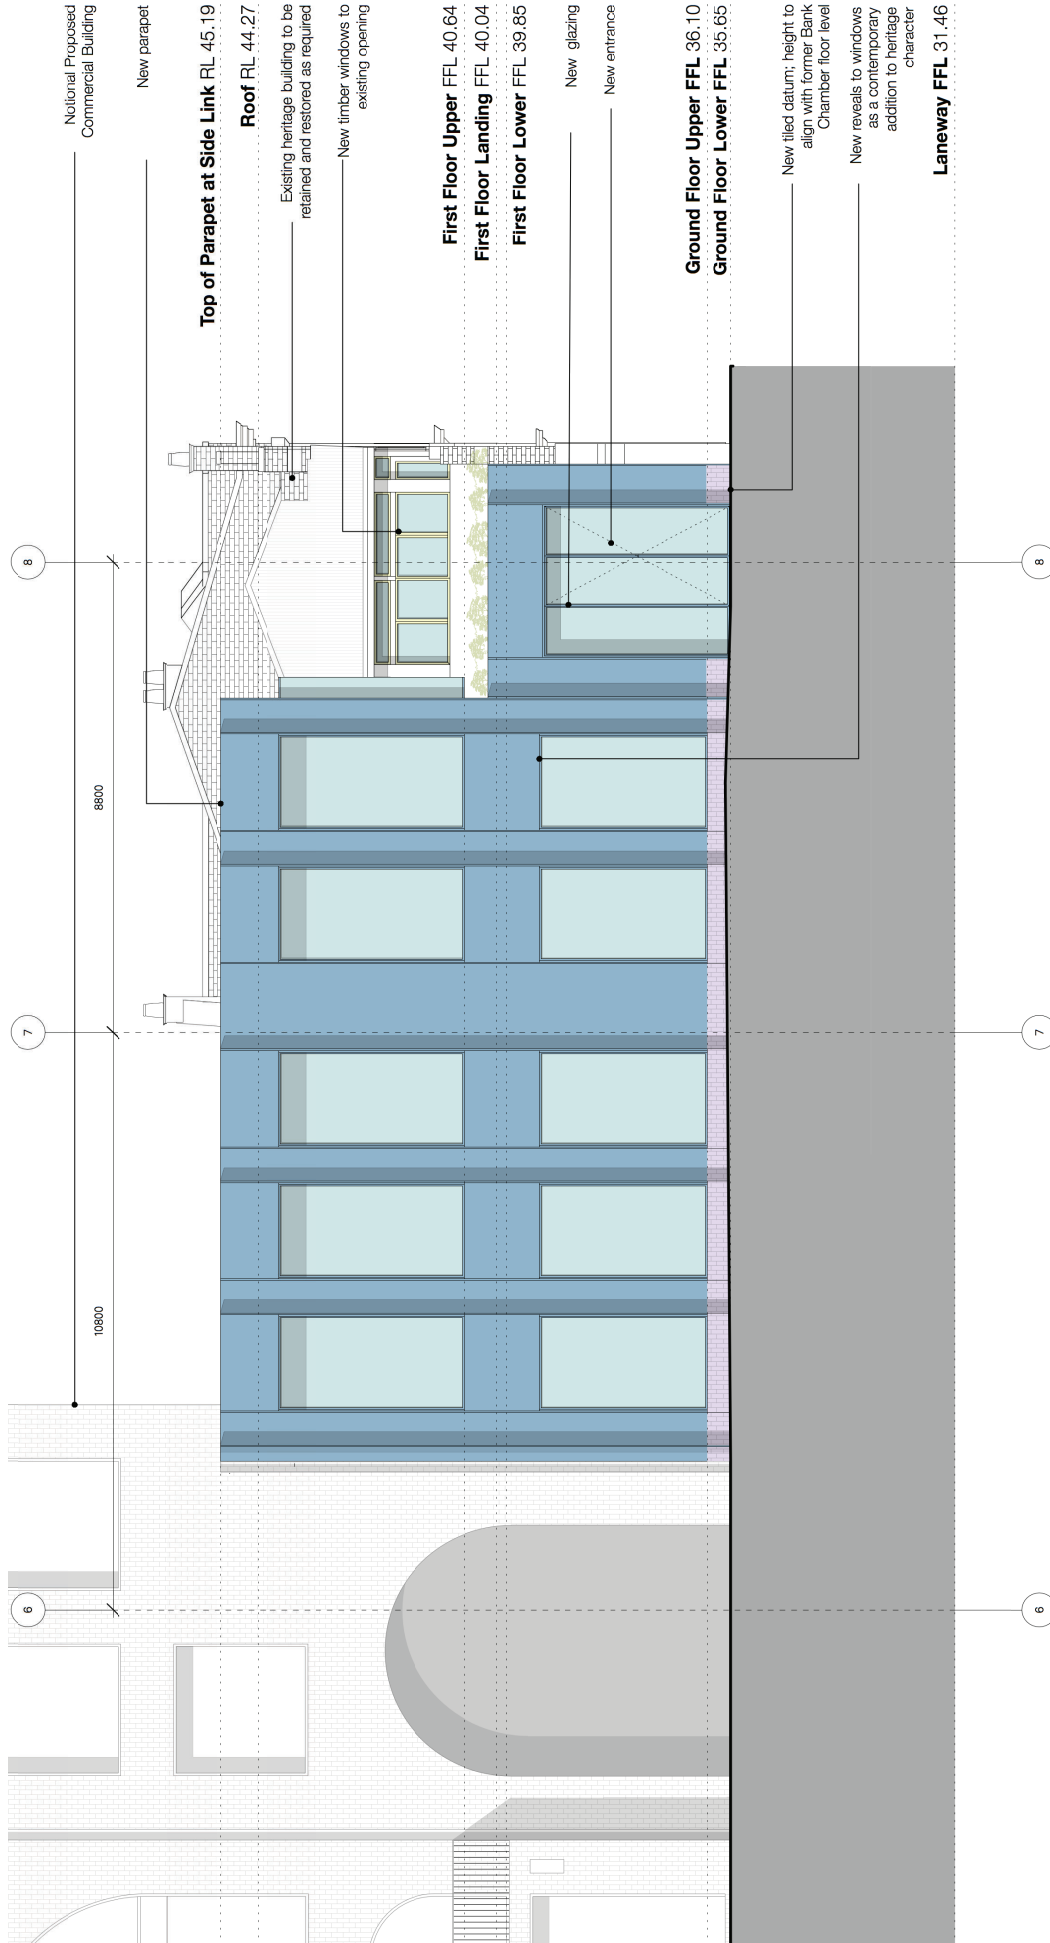

Material Key



17202

Surry Hills Shopping Village
TOGA
Level 5
45 Jones Street
Ultimo NSW
2007
Australia
T 61 2 9356 1001
www.toga.com.au

Abbreviations

VOS Verify On Site
FCL Finished Floor Level
AFCL Above Finished Floor Level
NA Not Applicable
AFS As Further Specified
EQ Equal
CL Centreline
EXT Existing

Notes

This drawing is Copyright © Studio Pineas and may not be reproduced without written permission of Studio Pineas. All measurements are in MM unless otherwise stated. Use figured dimensions only. Do not scale from drawings. Ridge locations are indicative only and need to be verified by a surveyor. All work to be carried out in accordance with the BCA and relevant Australian Standards.

Revisions

Studio Pineas
info@studiopineas.com.au
+61 2 9332 2006
19a Boundary Street
Ruehrters Bay
NSW 2011 Australia
Nominated Architect
Eva-Marie Pineas
NSW ARB 6605

Development

Application
FOR APPROVAL


Drawing

Title
Scale 1:100
Drawn By JL / MW
Date 16/05/19



DA - 9019 / 23



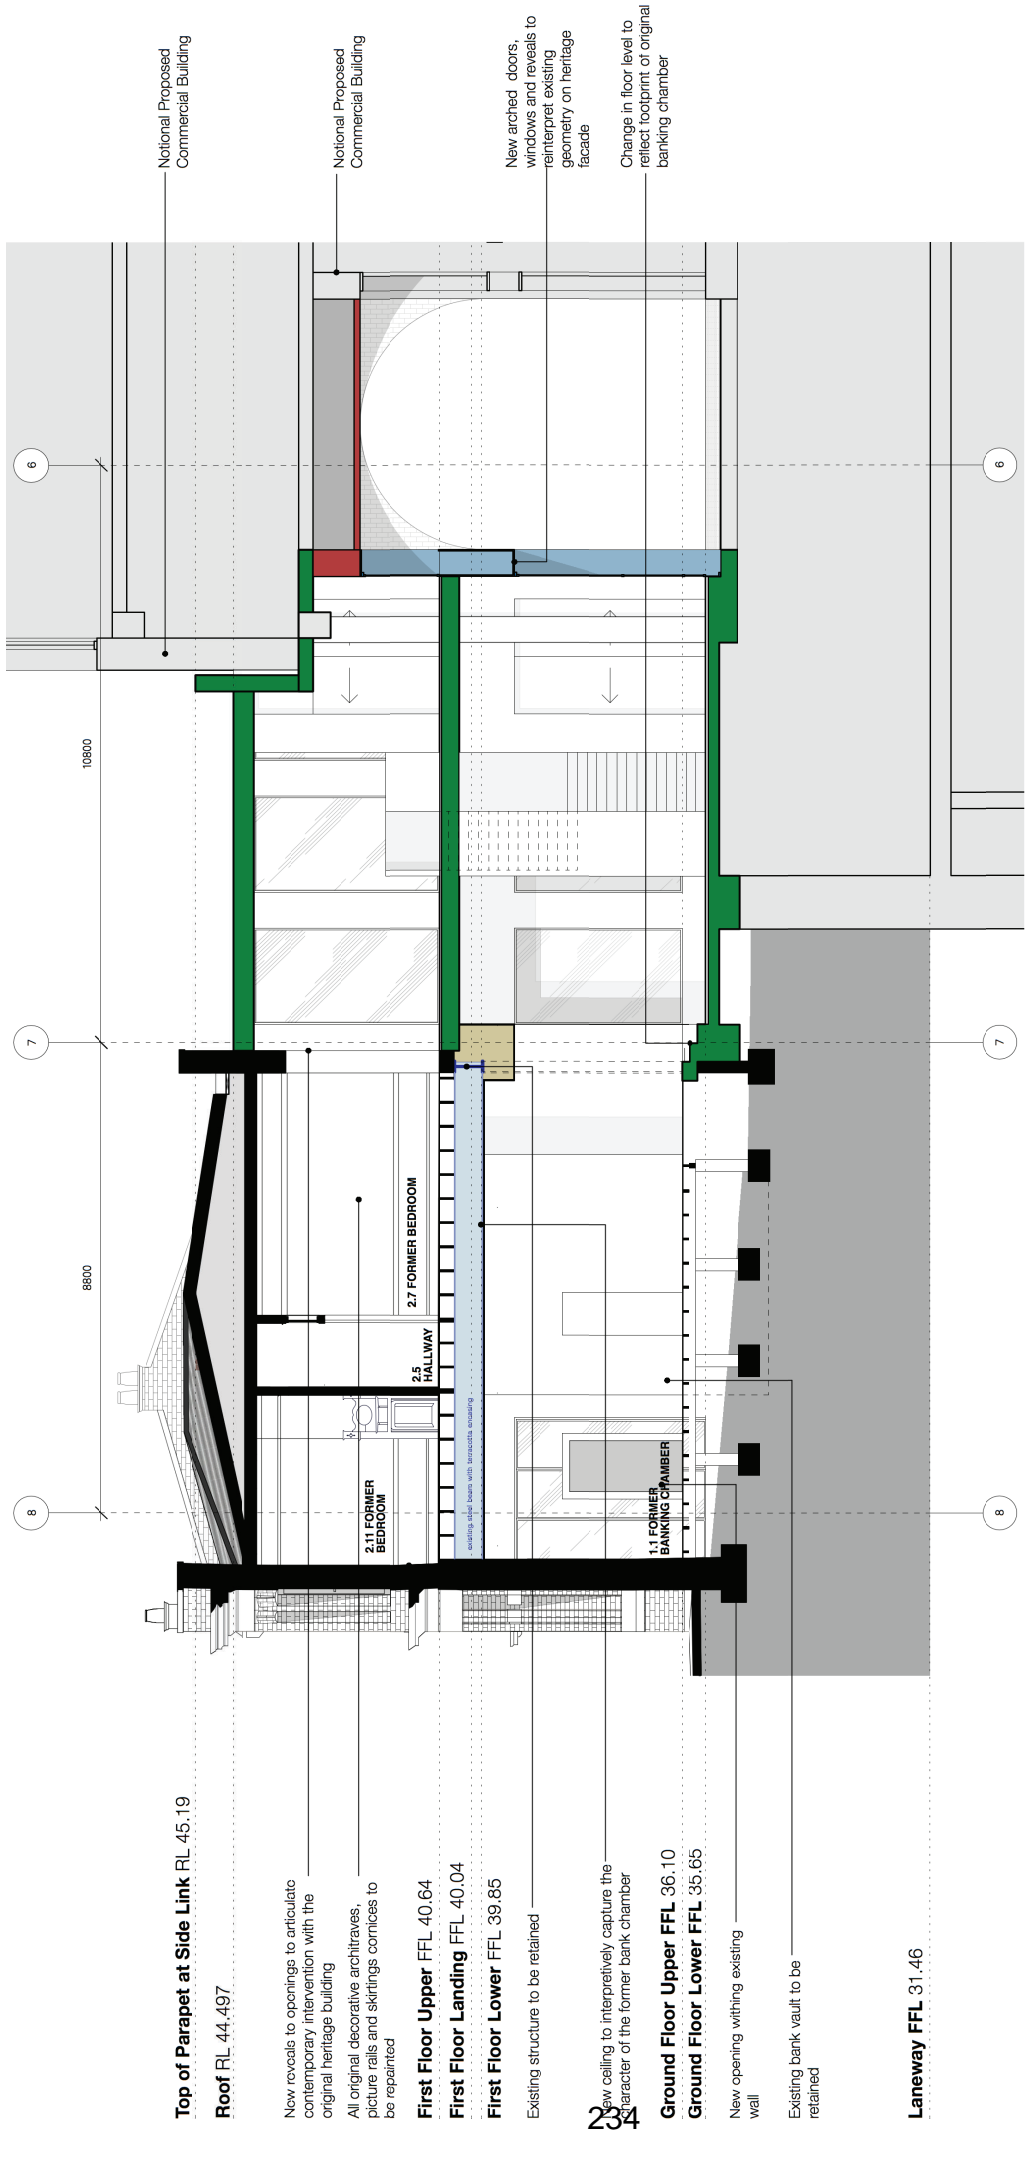

Material Key

Concrete	Masonry	Timber	Metal	Glass	Tiles

Notes

This drawing is Copyright © Studio Pineas and may not be reproduced without written permission of Studio Pineas. All measurements are in MM unless otherwise stated. Use figured dimensions only. Do not scale from drawings. Ridge locations are indicative only and need to be verified by a surveyor. All work to be carried out in accordance with the BCA and relevant Australian Standards.

Abbreviations

VOS	Verify On Site
FFL	Finished Floor Level
FCL	Finished Ceiling Level
AFFL	Above Finished Floor Level
NA	Not Applicable
AFS	As Further Specified
EQ	Equal
CL	Centreline
EXTG	Existing

Revisions

Studio Pineas	Info@studiospineas.com.au
	+61 2 9332 2006
Studio 504	19a Boundary Street Ruehcarters Bay NSW 2011 Australia
Nominated Architect Eva-Marie Pineas NSW ARB 6605	

17202

Surry Hills Shopping Village

TOGA
Level 5
45 Jones Street
Ultimo NSW
2007
Australia
T 61 2 9356 1001
www.toga.com.au

Development Application FOR APPROVAL


Title Section A - Proposed


Scale 1:100

Drawn By JL / MV

Date 16/05/19

DA - 9020 / 23

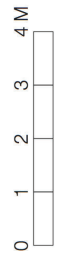

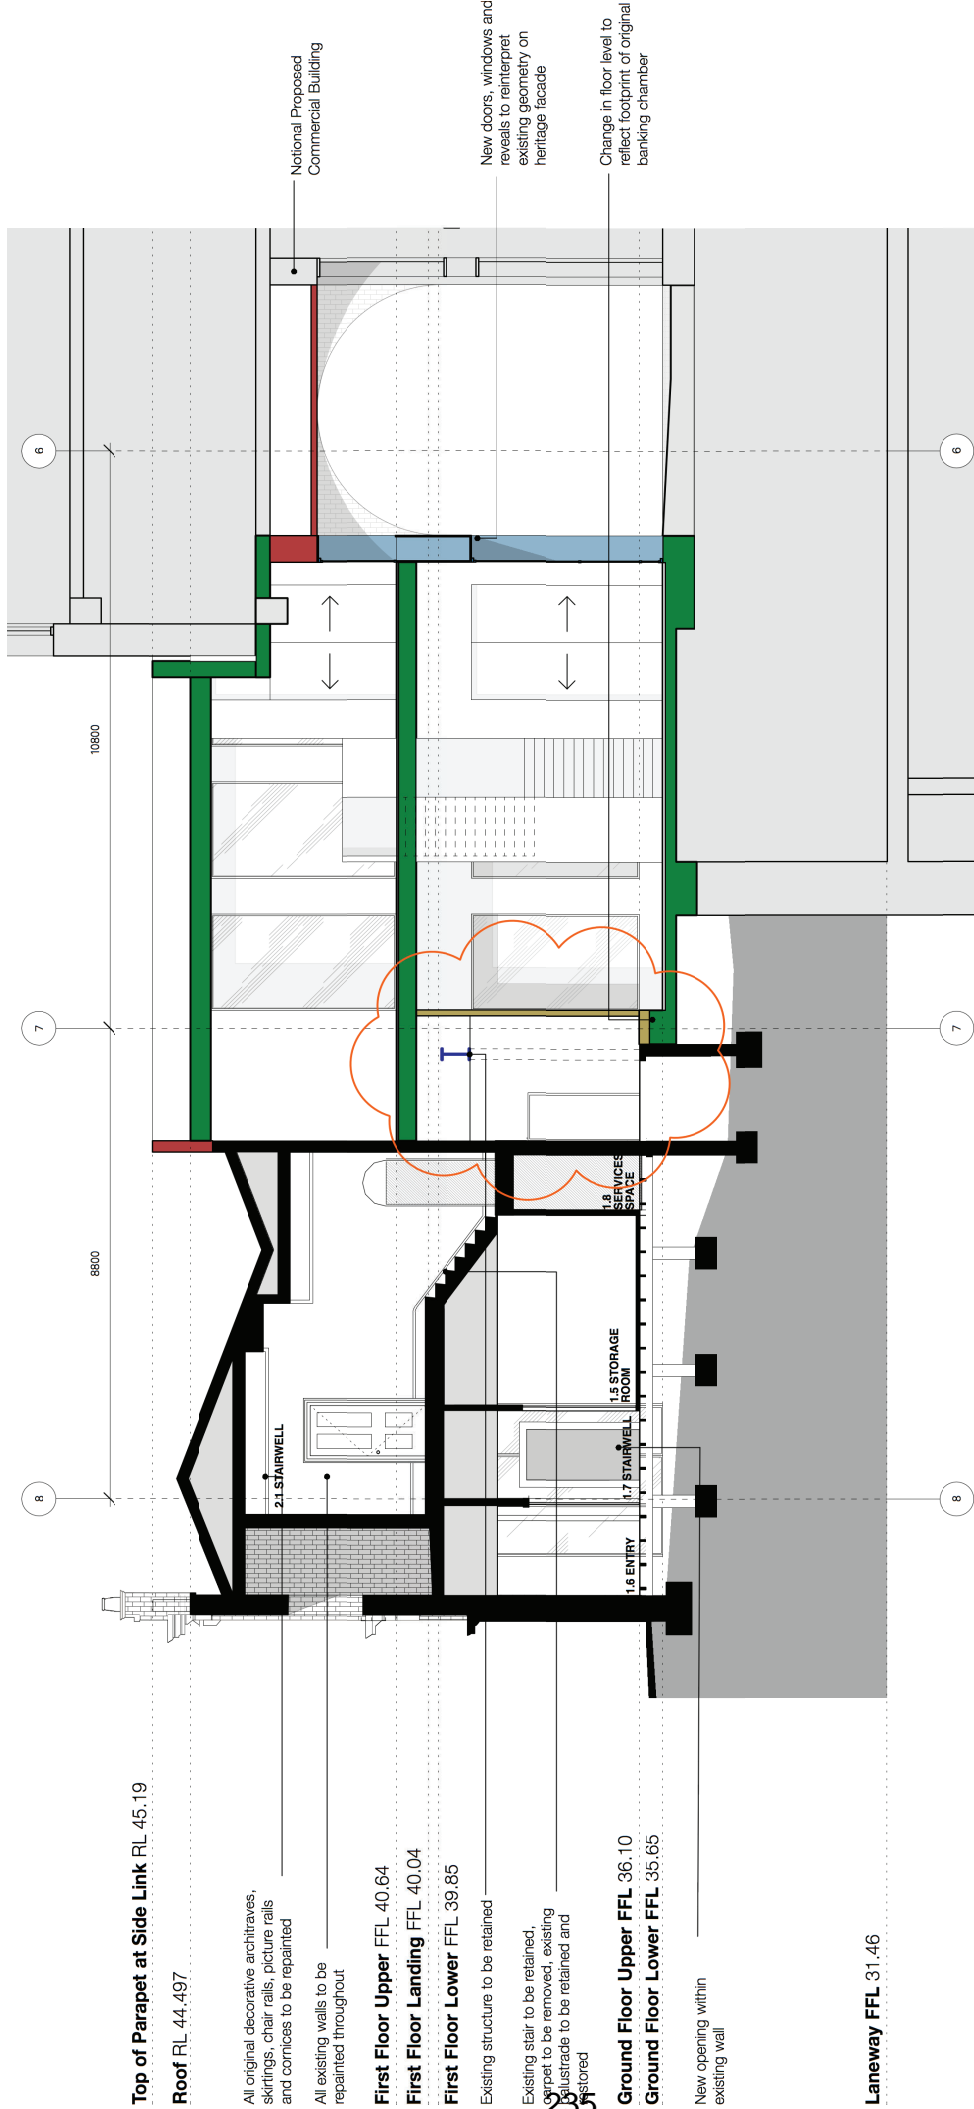

Material Key





Studio Pineas
info@
studiopineas.com.au
+61 2 9332 2006
19a Boundary Street
Ruehrters Bay
NSW 2011 Australia
Nominated Architect
Eva-Marie Pineas
NSW ARB 6605

Revisions	
504	Studio Pineas

Notes

This drawing is Copyright © Studio Pineas and may not be reproduced without written permission of Studio Pineas. All measurements are in MM unless otherwise stated. Use figured dimensions only. Do not scale from drawings. Ridge locations are indicative only and need to be verified by a surveyor. All work to be carried out in accordance with the BCA and relevant Australian Standards.


Abbreviations	
VOS	Verify On Site
FFL	Finished Floor Level
FCL	Finished Ceiling Level
AFFL	Above Finished Floor Level
NA	Not Applicable
AFS	As Further Specified
EQ	Equal
CL	Centreline
EXTG	Existing

17202

Surry Hills Shopping Village
TOGA
Level 5
45 Jones Street
Ultimo NSW
2007
Australia
T 61 2 9356 1001
www.toga.com.au

Drawing	
Title	Section B - Proposed
Scale	1:100
Drawn By	JL / MW
Date	18/09/19

Development
Application
FOR APPROVAL

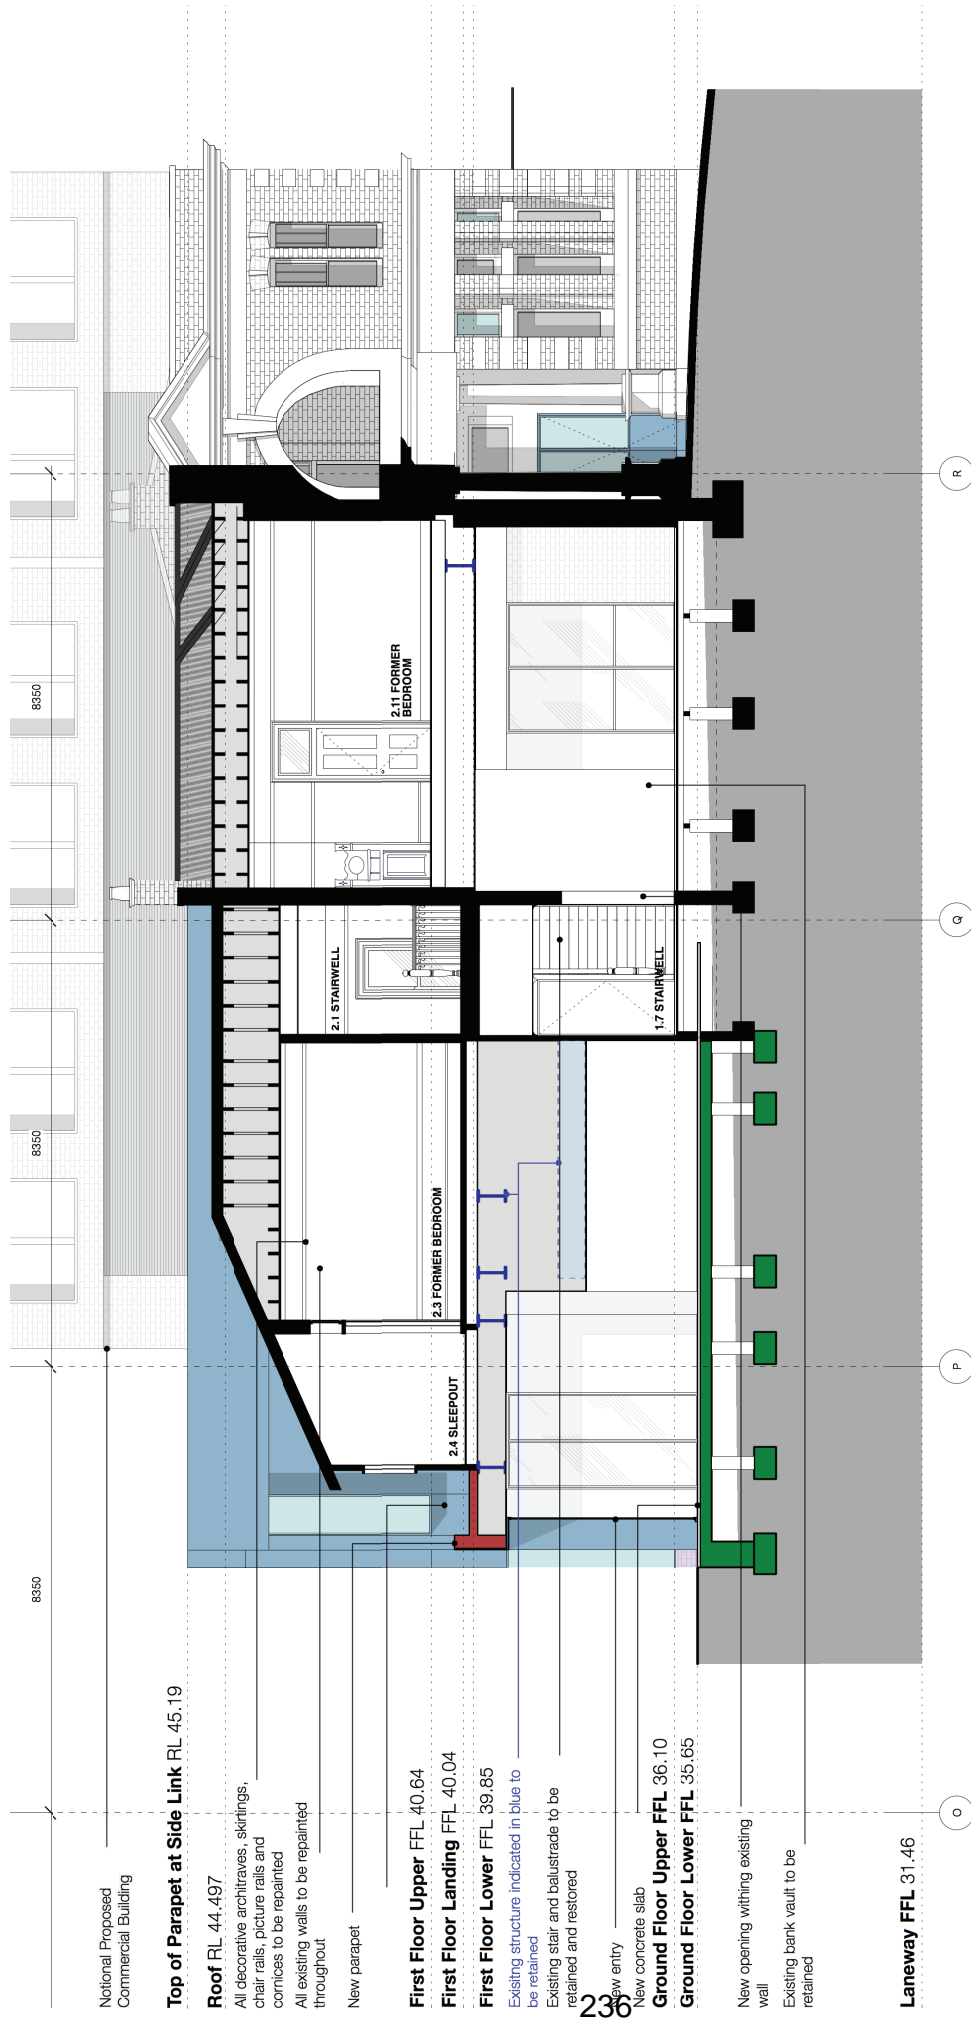

Material Key

Concrete	Masonry	Timber	Metal	Glass	Tiles
Green	Red	Yellow	Blue	Light Blue	Purple

Development Application
FOR APPROVAL

Drawing
Title Section C - Proposed
Scale 1:100
Drawn By JL / MV
Date 16/05/19

17202
Surry Hills Shopping Village
TOGA
Level 5
45 Jones Street
Ultimo NSW
2007
Australia
T 61 2 9356 1001
www.toga.com.au



Abbreviations

VOS	Verify On Site
FFL	Finished Floor Level
FCL	Finished Ceiling Level
AFFL	Above Finished Floor Level
NA	Not Applicable
AFS	As Further Specified
EQ	Equal
CL	Centreline
EXTG	Existing

Notes
This drawing is Copyright © Studio Pineas and may not be reproduced without written permission of Studio Pineas. All measurements are in MM unless otherwise stated. Use figured dimensions only. Do not scale from drawings. Ridge locations are indicative only and need to be verified by a surveyor. All work to be carried out in accordance with the BCA and relevant Australian Standards.


Revisions

Studio Pineas	studiopineas.com.au info@ +61 2 9332 2006
Studio 504	19a Boundary Street Ruehcutters Bay NSW 2011 Australia Nominated Architect Eva-Marie Pineas NSW ARB 6605

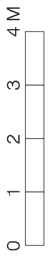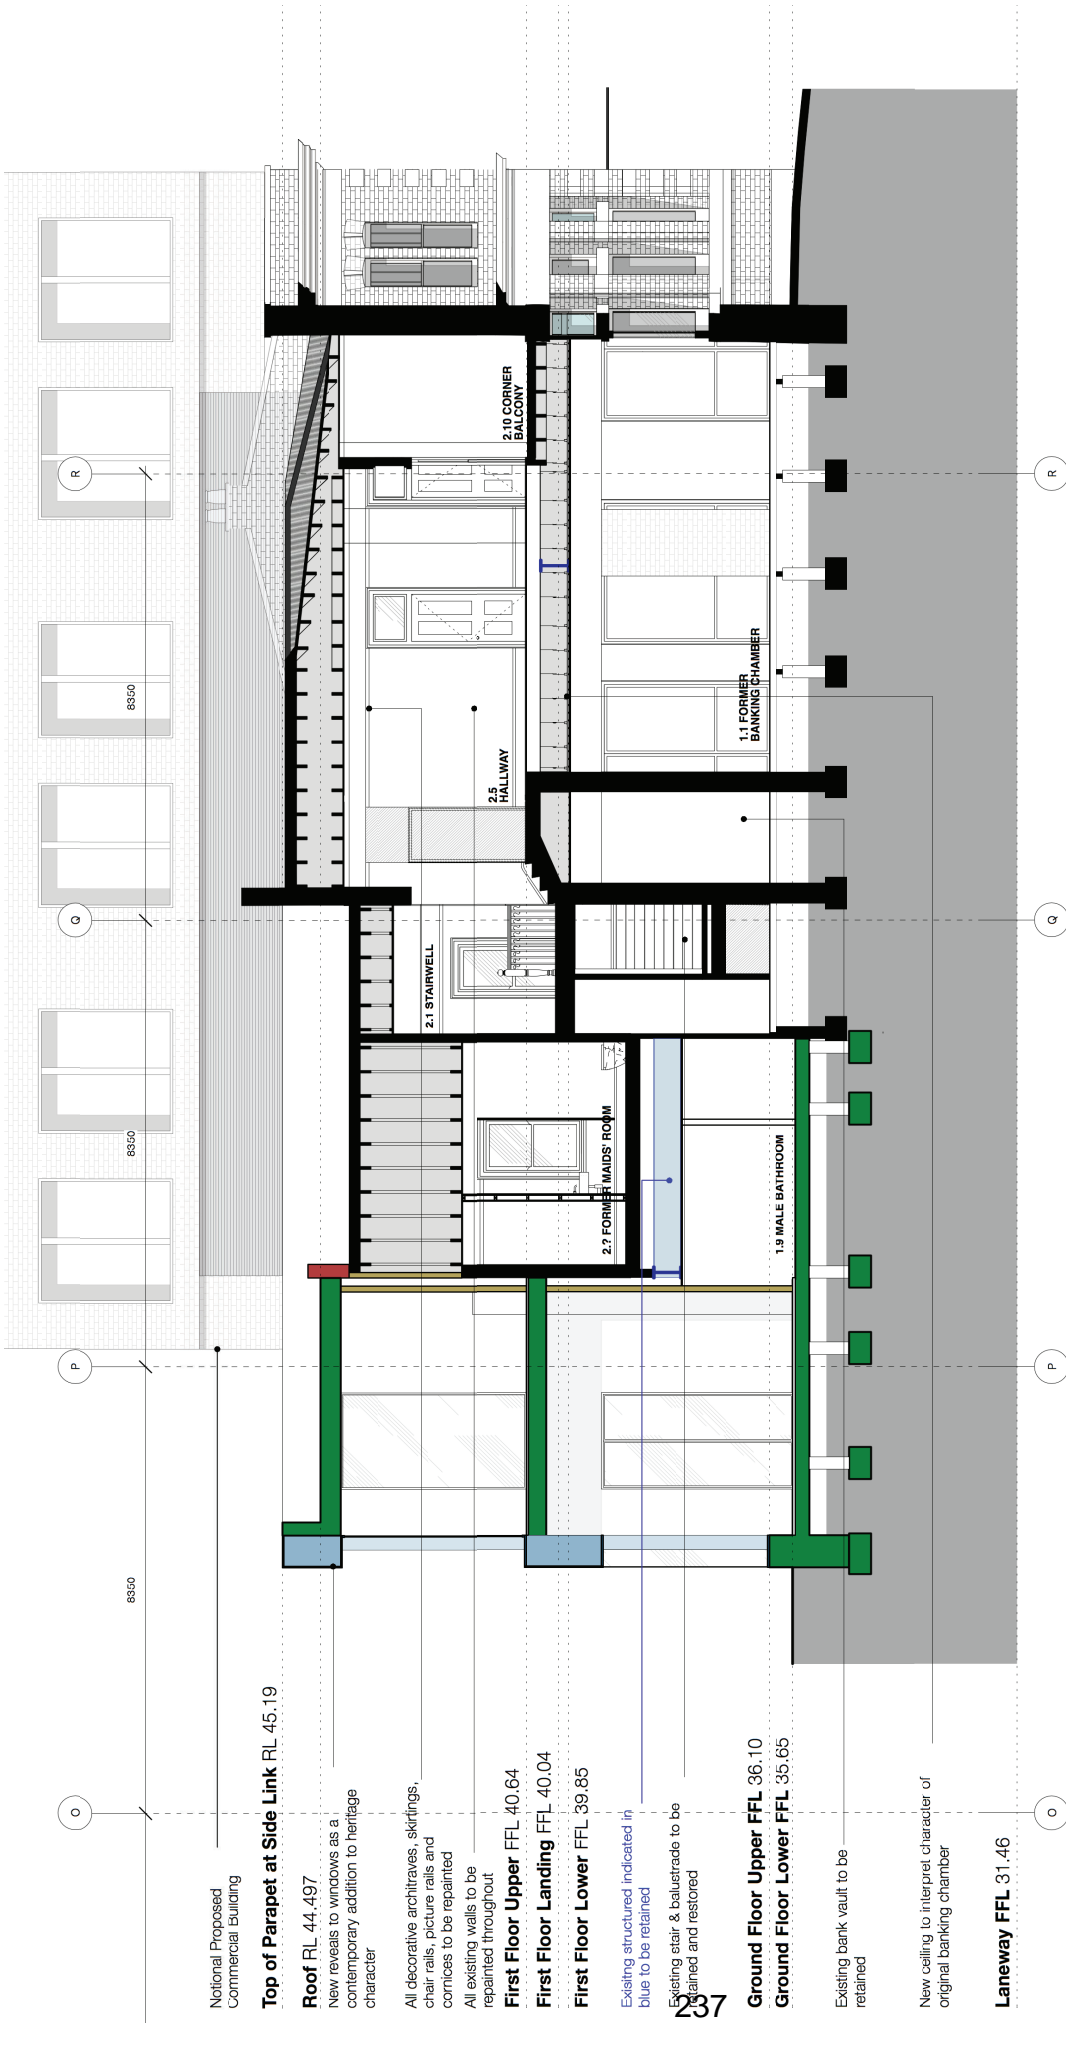

Material Key

Concrete	Masonry	Timber	Metal	Glass	Tiles



Studio Pineas
info@studiopineas.com.au
+61 2 9332 2006
19a Boundary Street
Ruehrters Bay
NSW 2011 Australia
Nominated Architect
Eva-Marie Pineas
NSW ARB 6605

Revisions

No.	Description

Notes

This drawing is Copyright © Studio Pineas and may not be reproduced without written permission of Studio Pineas. All measurements are in MM unless otherwise stated. Use figured dimensions only. Do not scale from drawings. Ridge locations are indicative only and need to be verified by a surveyor. All work to be carried out in accordance with the BCA and relevant Australian Standards.

Abbreviations

VOS	Verify On Site
FCL	Finished Floor Level
AFCL	Finished Ceiling Level
NA	Above Finished Floor Level
AFS	Not Applicable
EQ	As Further Specified
CL	Equal
EXTG	Centreline Existing

17202
Surry Hills Shopping Village
TOGA
Level 5
45 Jones Street
Ultimo NSW
2007
Australia
T 61 2 9356 1001
www.toga.com.au


Drawing

Title	Section D - Proposed
Scale	1:100
Drawn By	JL / MW
Date	16/05/19

Development Application
FOR APPROVAL



DA - 9023 / 23

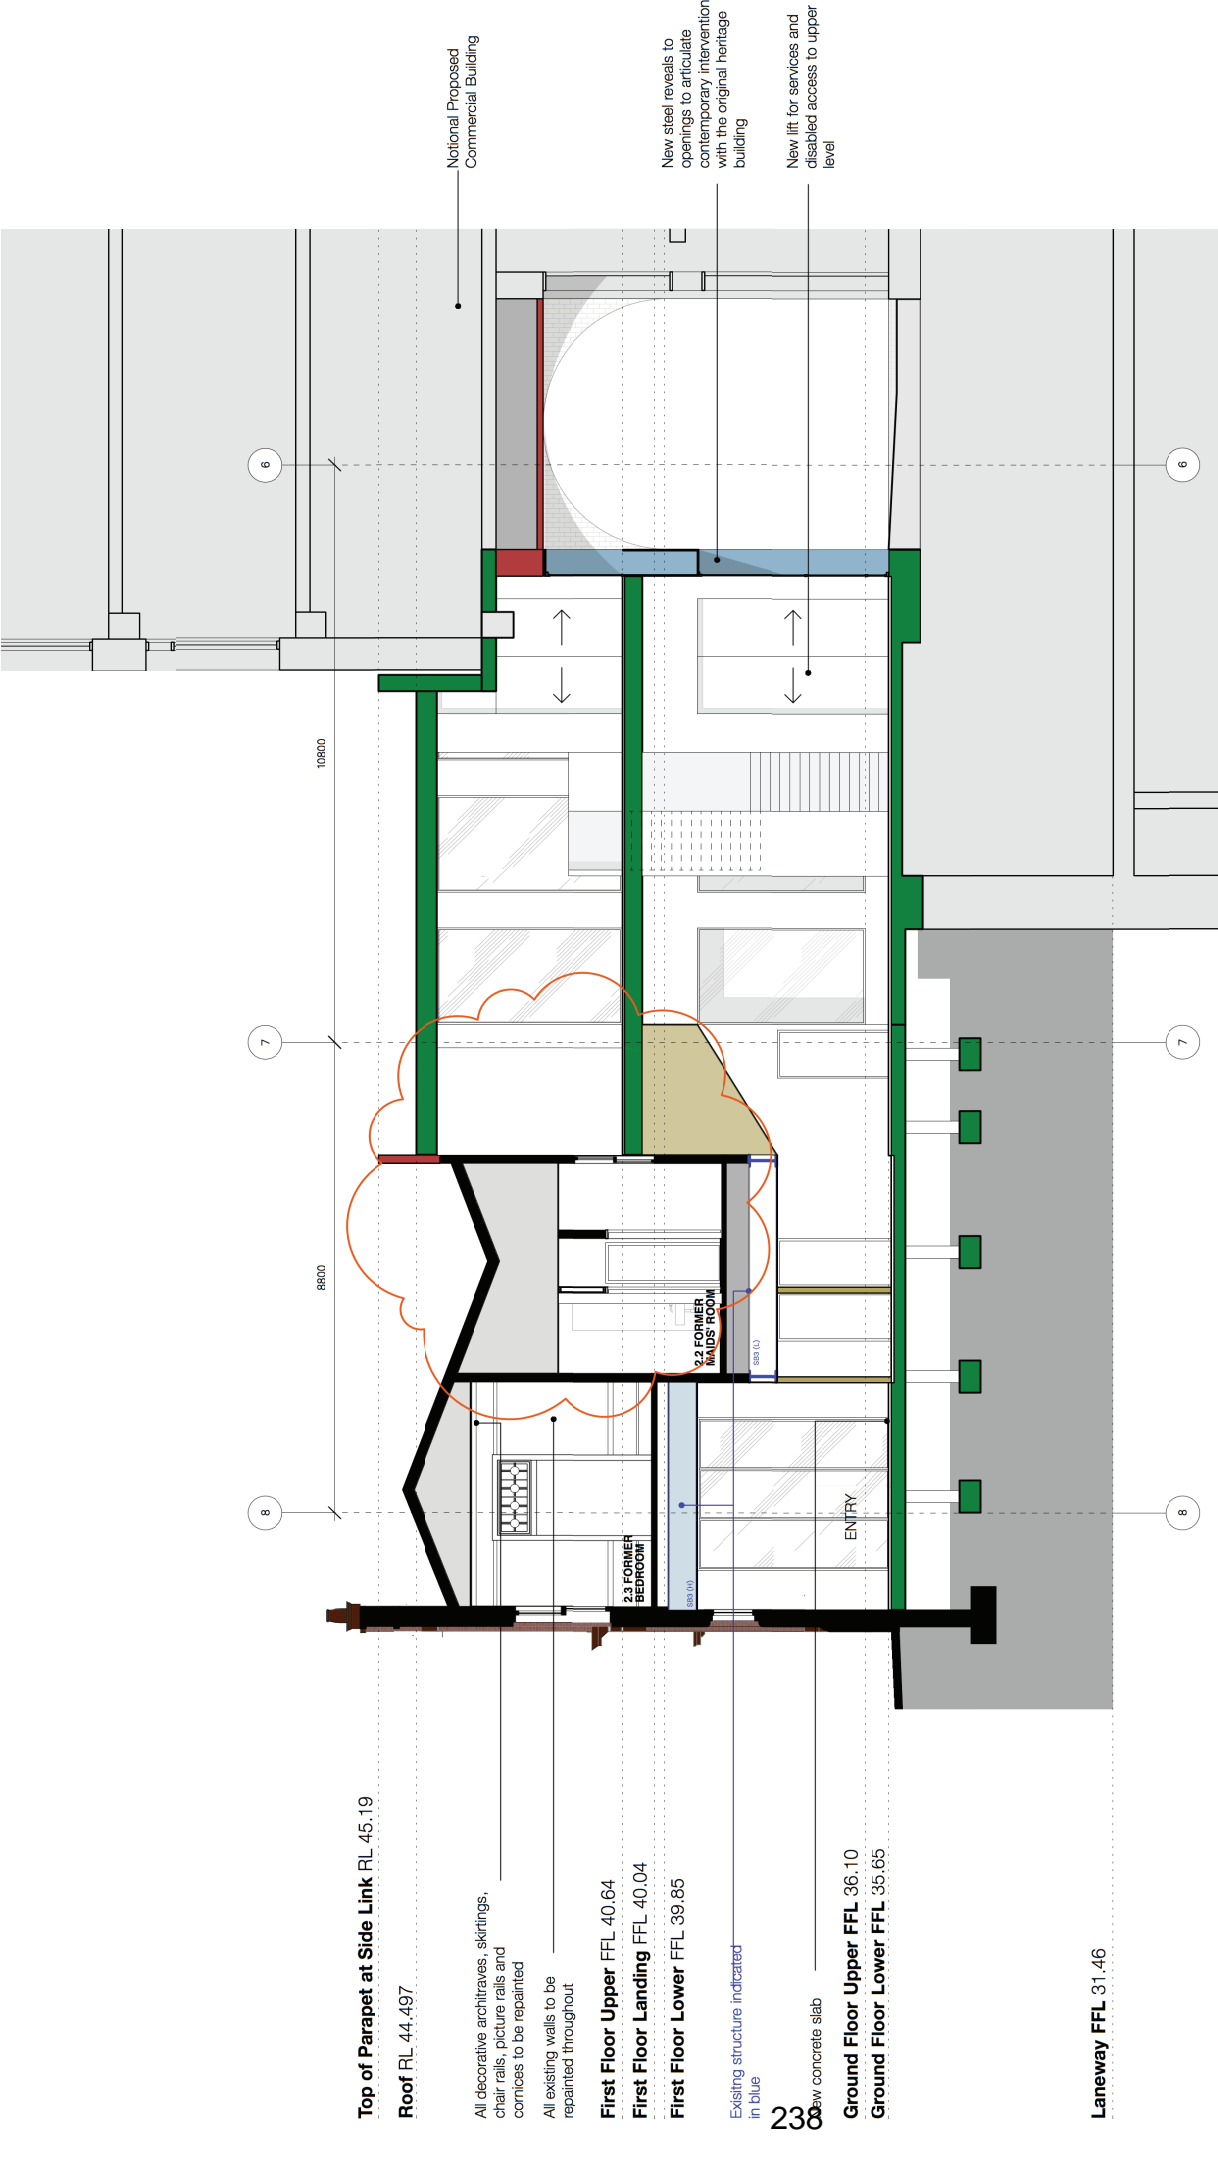

Studio
Pineas

Studio Pineas
info@
studiopineas.com.au
+61 2 9332 2006
19a Boundary Street
Ruehrters Bay
NSW 2011 Australia
Nominated Architect
Eva-Marie Pineas
NSW ARB 6605

Revisions

Notes

This drawing is Copyright © Studio Pineas and may not be reproduced without written permission of Studio Pineas. All measurements are in MM unless otherwise stated. Use figured dimensions only. Do not scale from drawings. Ridge locations are indicative only and need to be verified by a surveyor. All work to be carried out in accordance with the BCA and relevant Australian Standards.

Abbreviations

VOS Verify On Site
FCL Finished Floor Level
FCL Finished Ceiling Level
AFCL Above Finished Floor Level
NA Not Applicable
AFS As Further Specified
EQ Equal
CL Centreline
EXTG Existing

17202

Surry Hills Shopping Village
TOGA
Level 5
45 Jones Street
Ultimo NSW
2007
Australia
T 61 2 9356 1001
www.toga.com.au

Drawing

Title Section E - Proposed
Scale 1:100
Drawn By JL / MW
Date 18/09/19

Development
Application
FOR APPROVAL

DA - 9024 / 24