
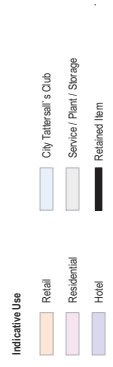


Attachment B



Building Envelope Drawings

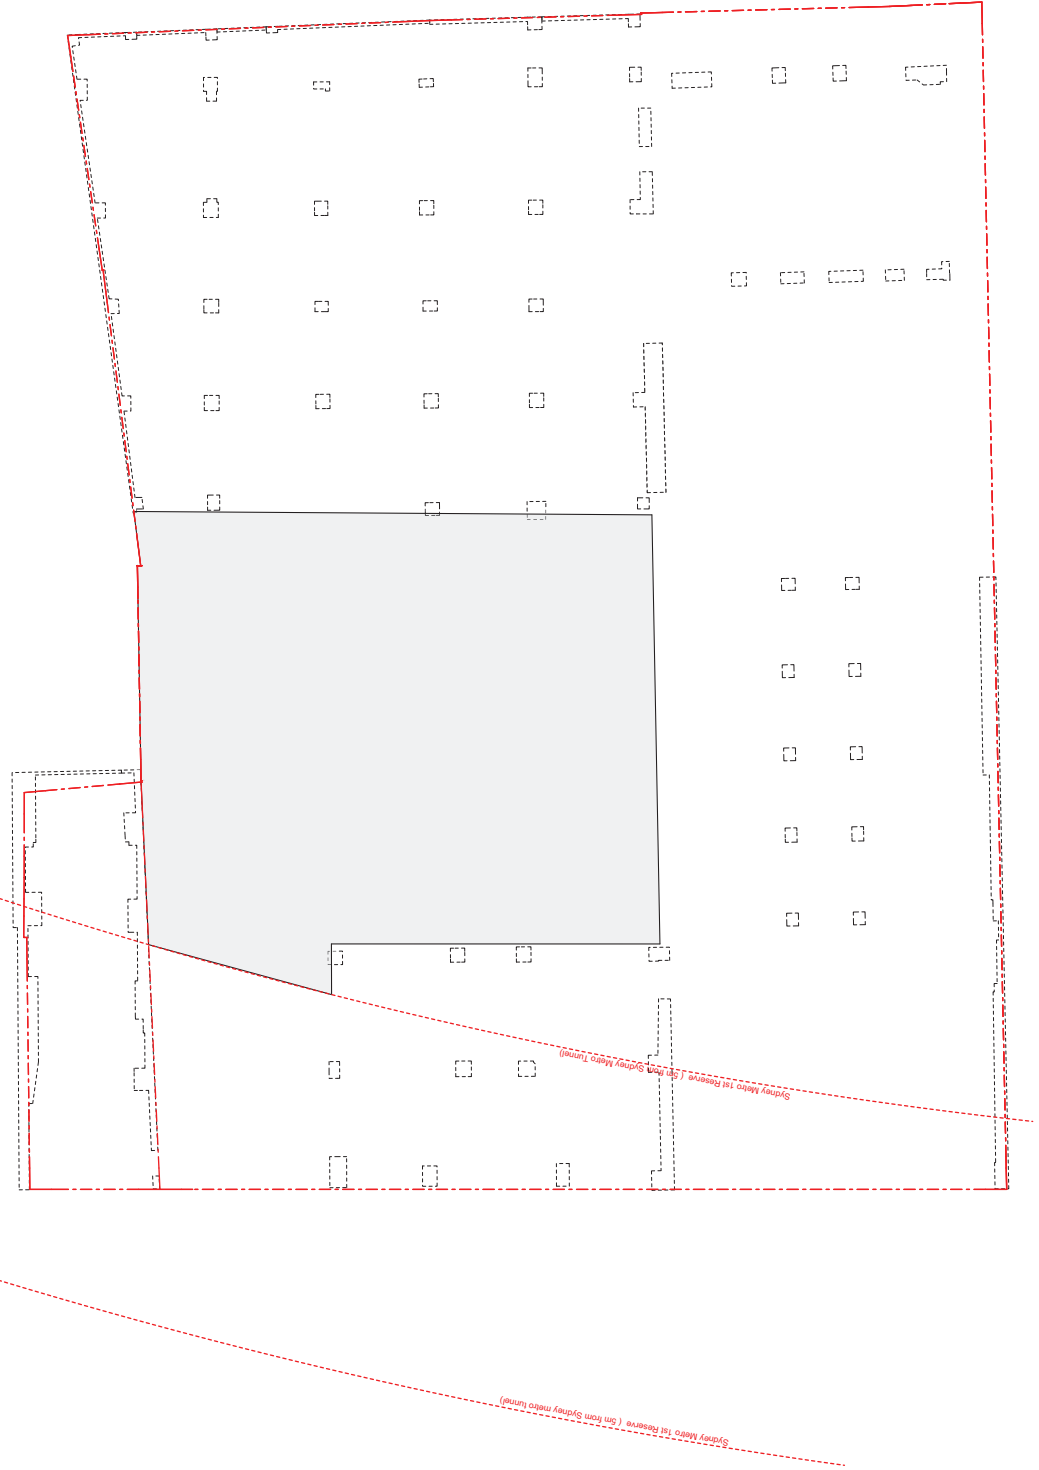

PROPOSED ENVELOPE - BASEMENT 5

Sinclair Brook - City Tattersalls Club


For Information

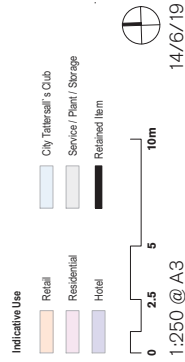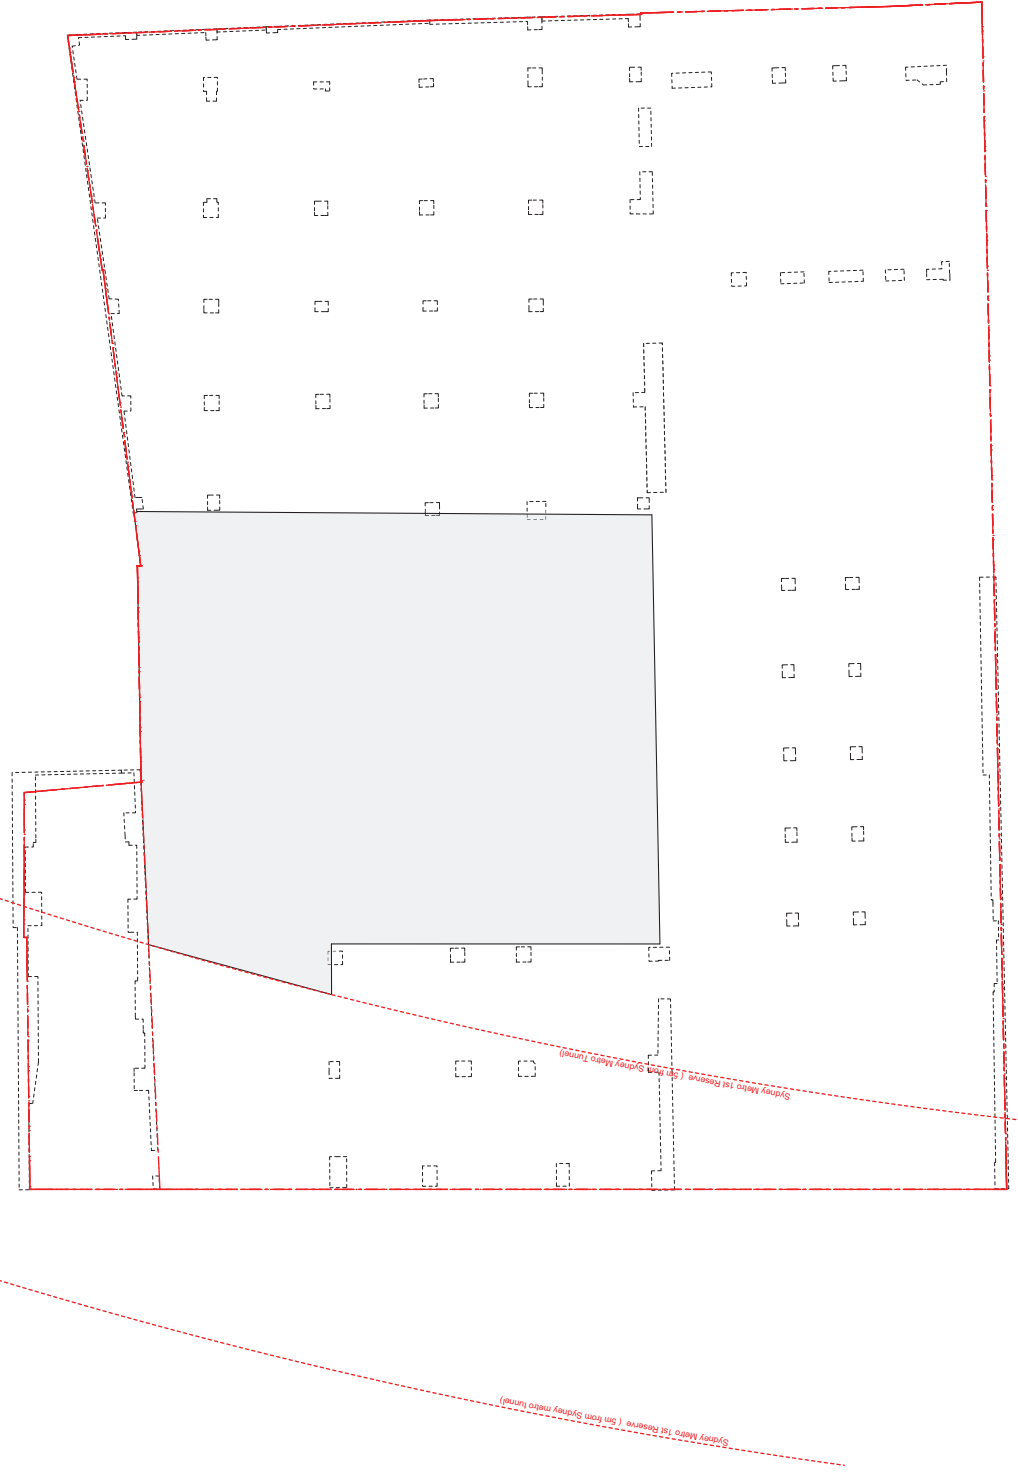

PROPOSED ENVELOPE - BASEMENT 4

Sinclair Brook - City Tattersalls Club

For Information

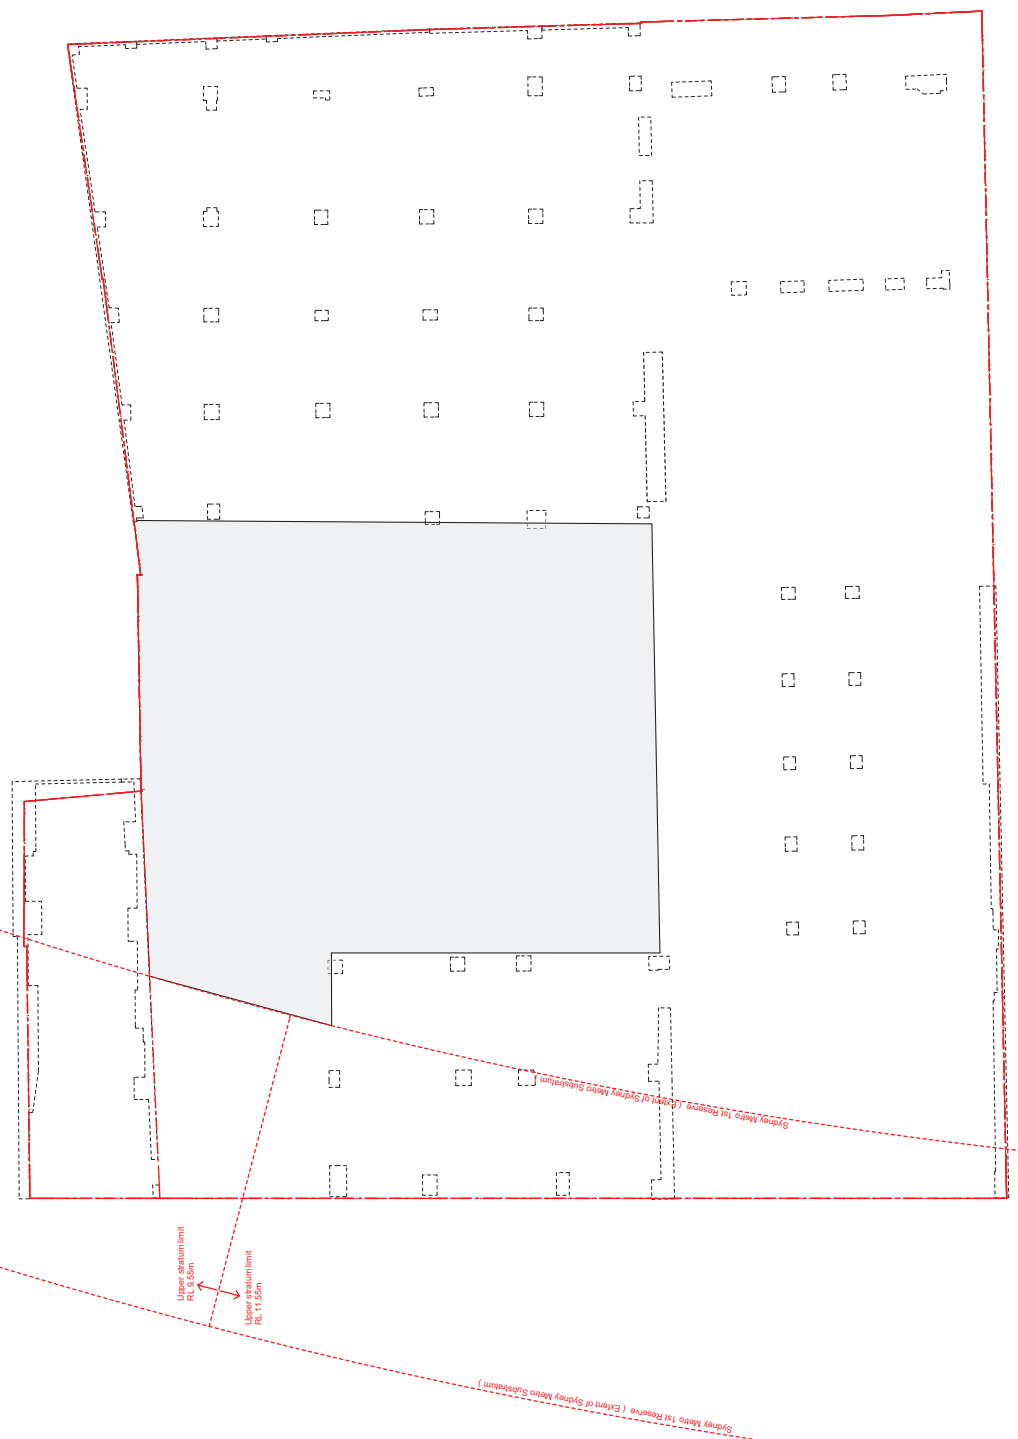


PROPOSED ENVELOPE - BASEMENT 3

Sinclair Brook - City Tattersalls Club

For Information

1:250 @ A3 14/6/19

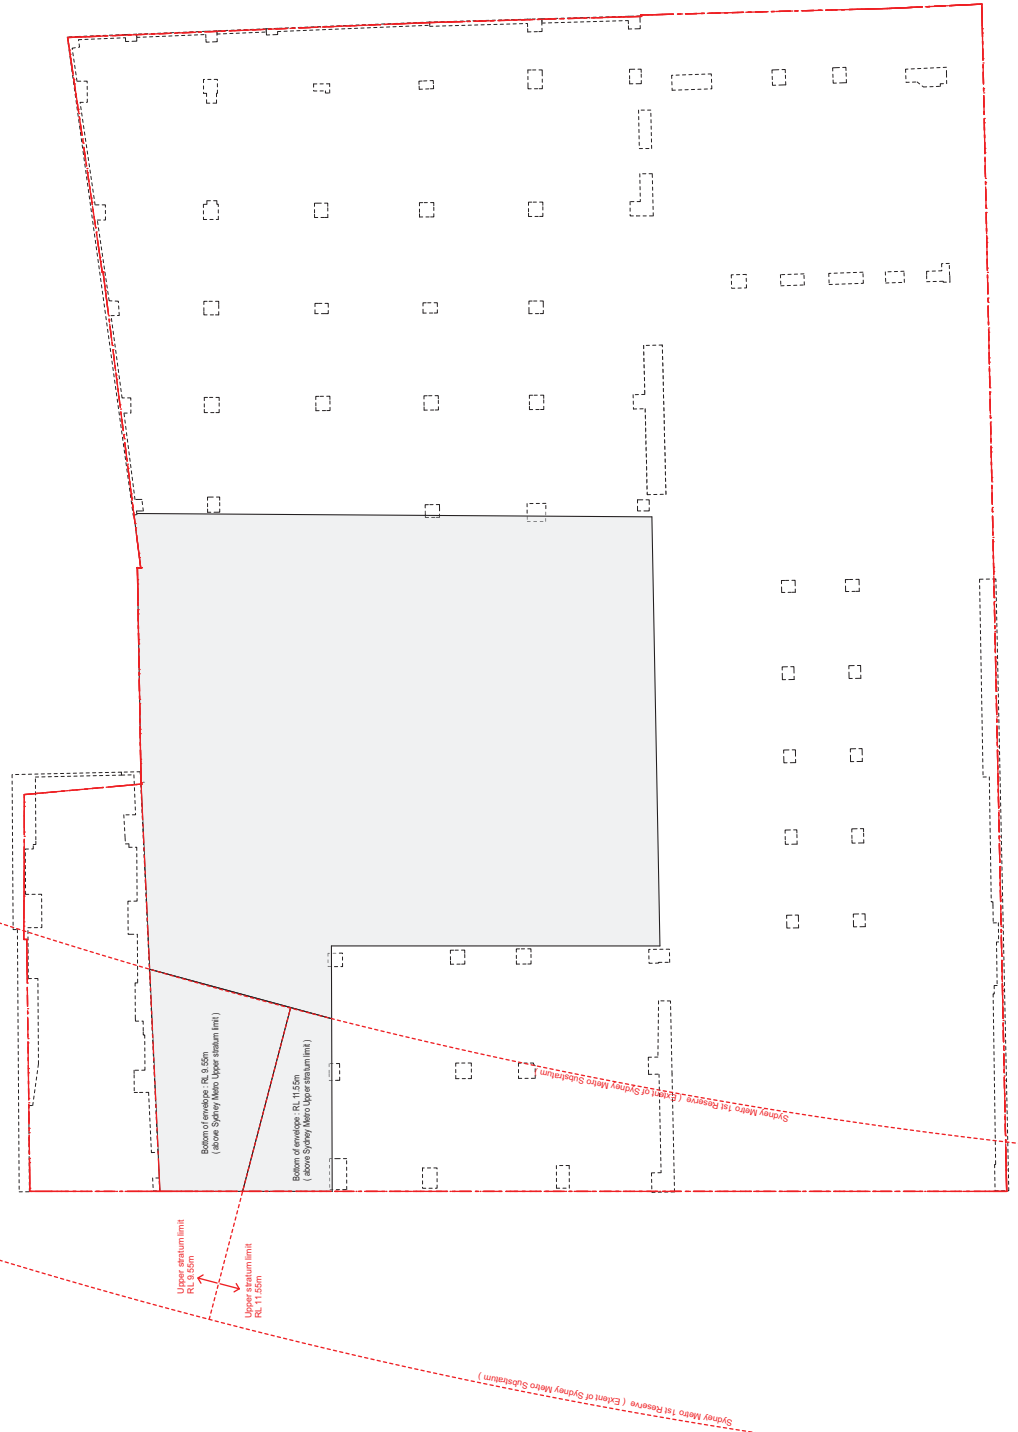

PROPOSED ENVELOPE - BASEMENT 2

Sinclair Brook - City Tattersalls Club

For Information

1:250 @ A3

14/6/19



PROPOSED ENVELOPE - BASEMENT 1

Sinclair Brook - City Tattersalls Club

For Information

1:250 @ A3

14/6/19



0 2.5 5 10m

Indicative Use

City Tattersalls Club


Service / Plant / Storage

Retained Item

Retail

Residential

Hotel

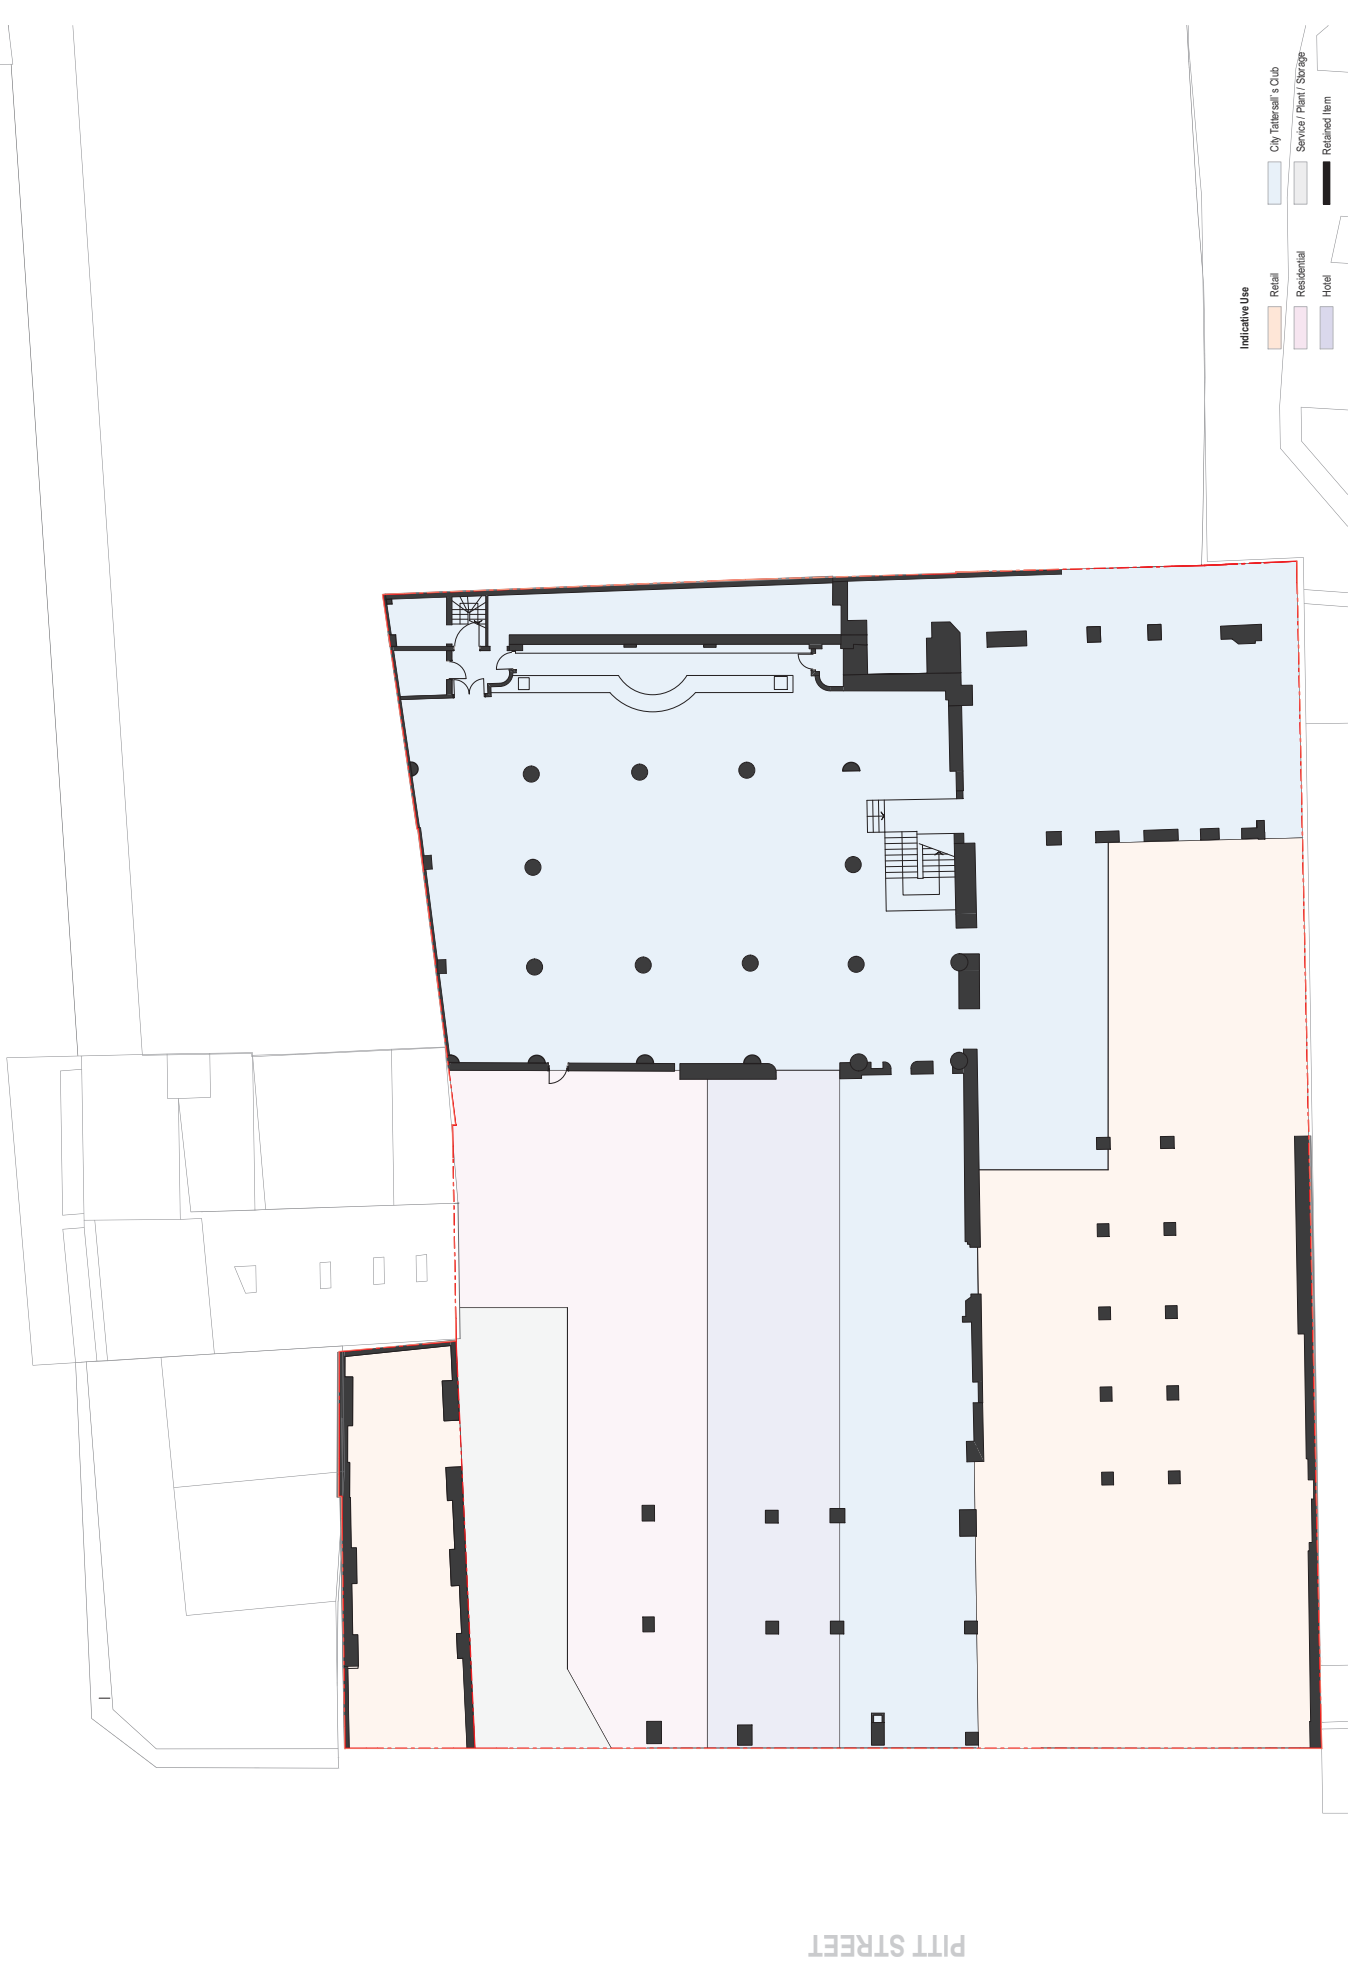


PROPOSED ENVELOPE - GROUND FLOOR

Sinclair Brook - City Tattersalls Club

For Information

14/6/19

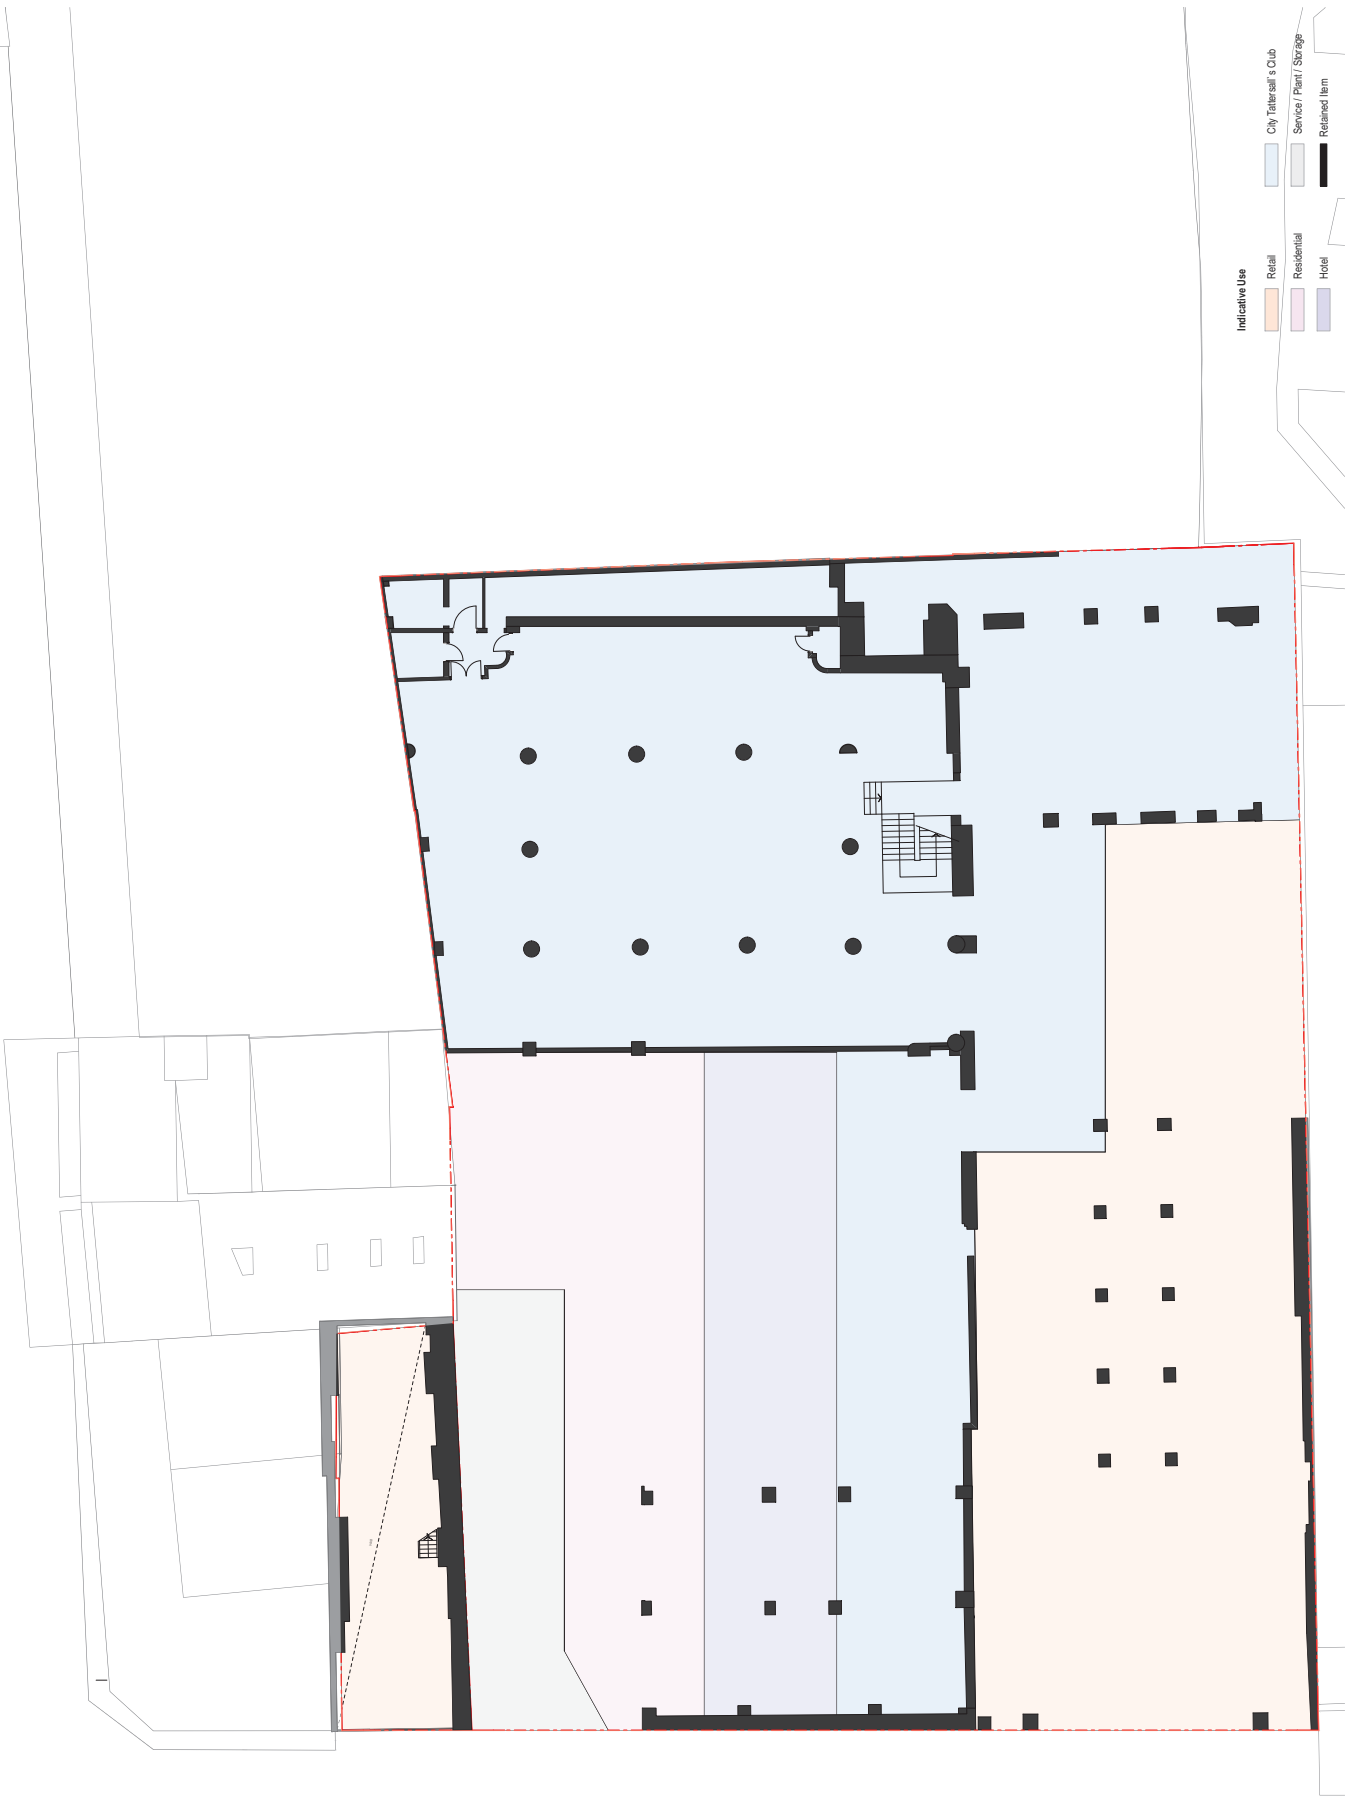



PROPOSED ENVELOPE - GROUND FLOOR MEZZANINE

Sinclair Brook - City Tattersalls Club

For Information

14/6/19


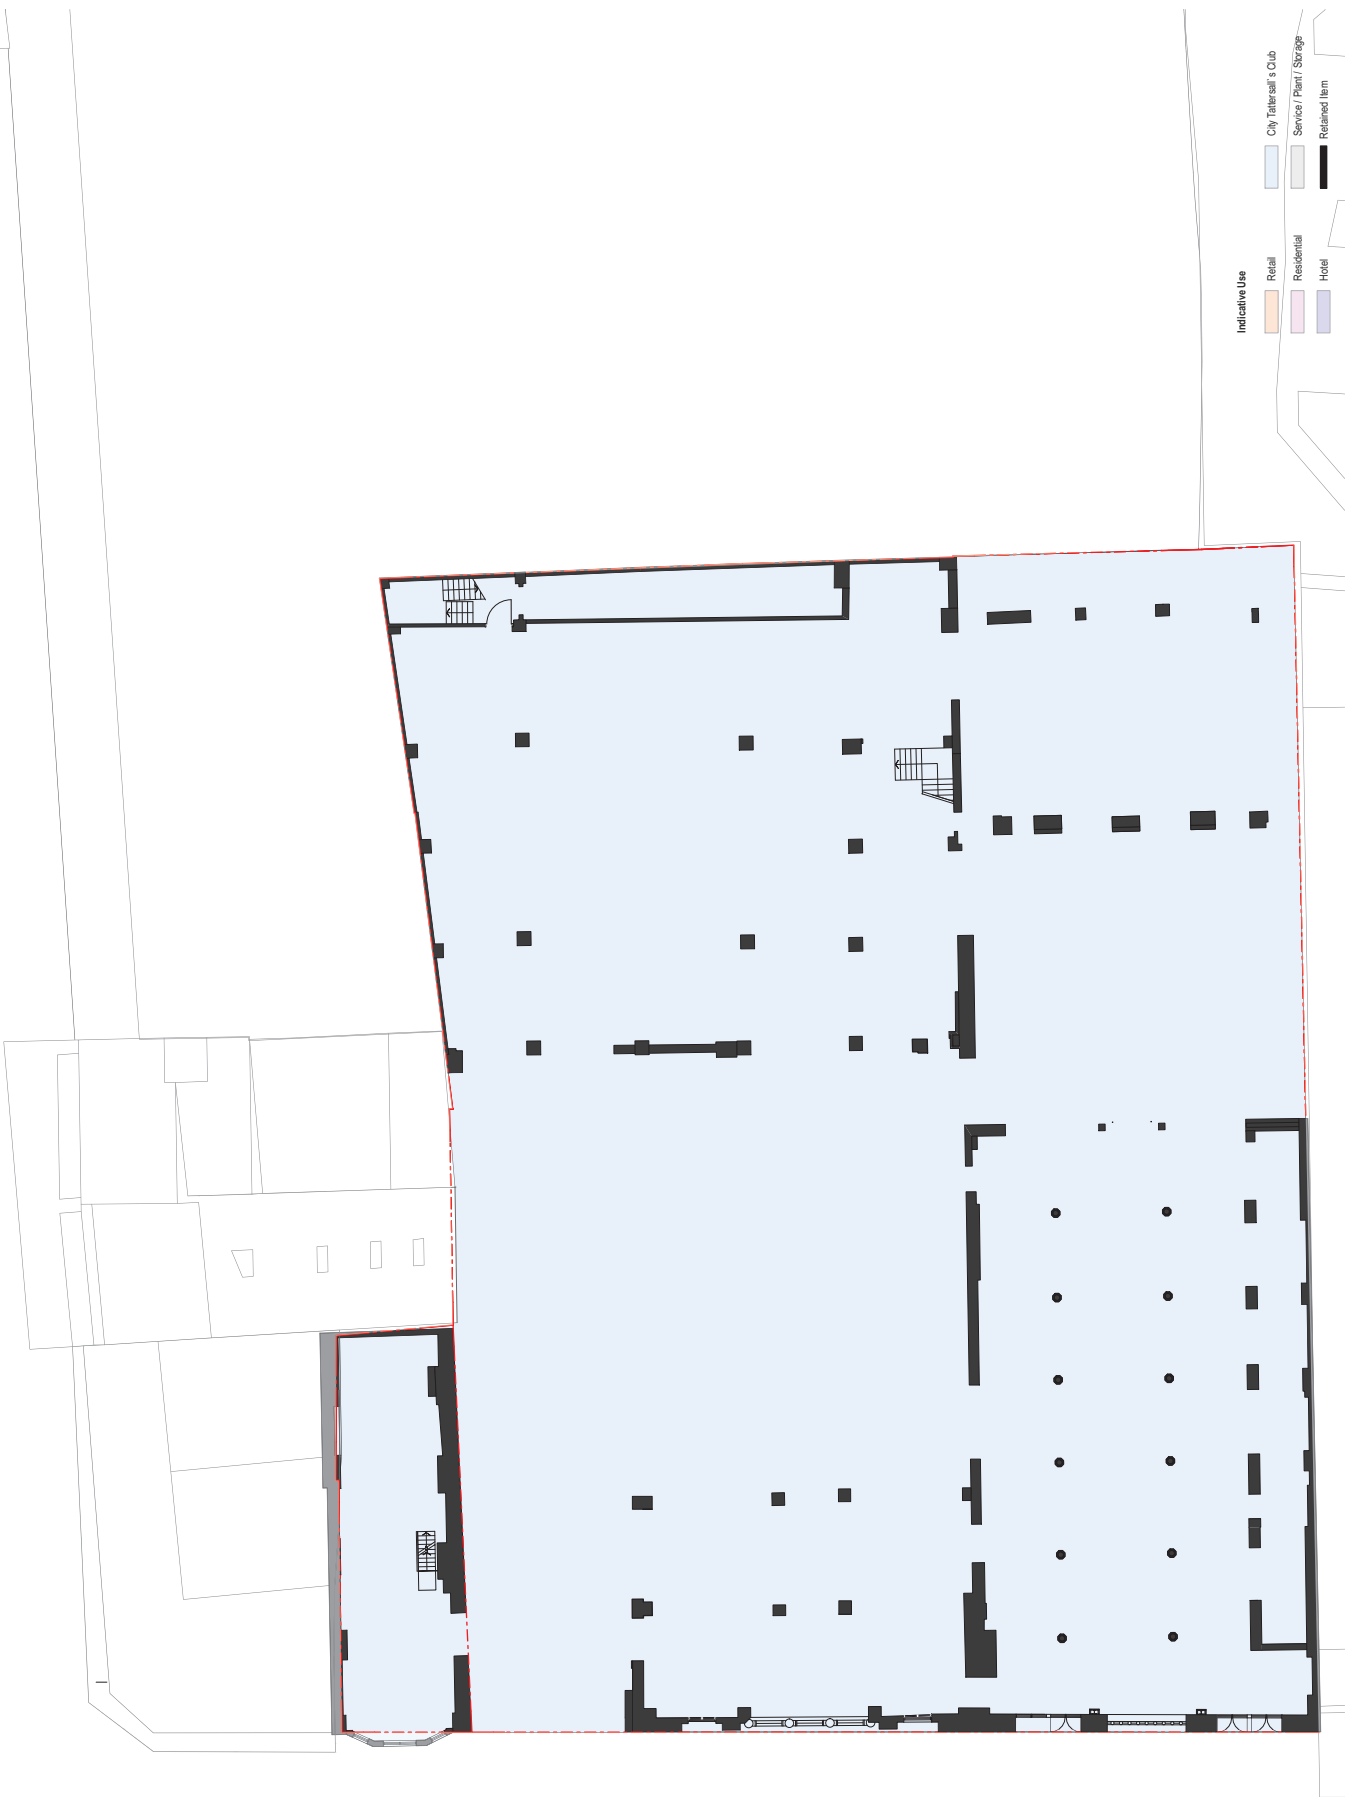


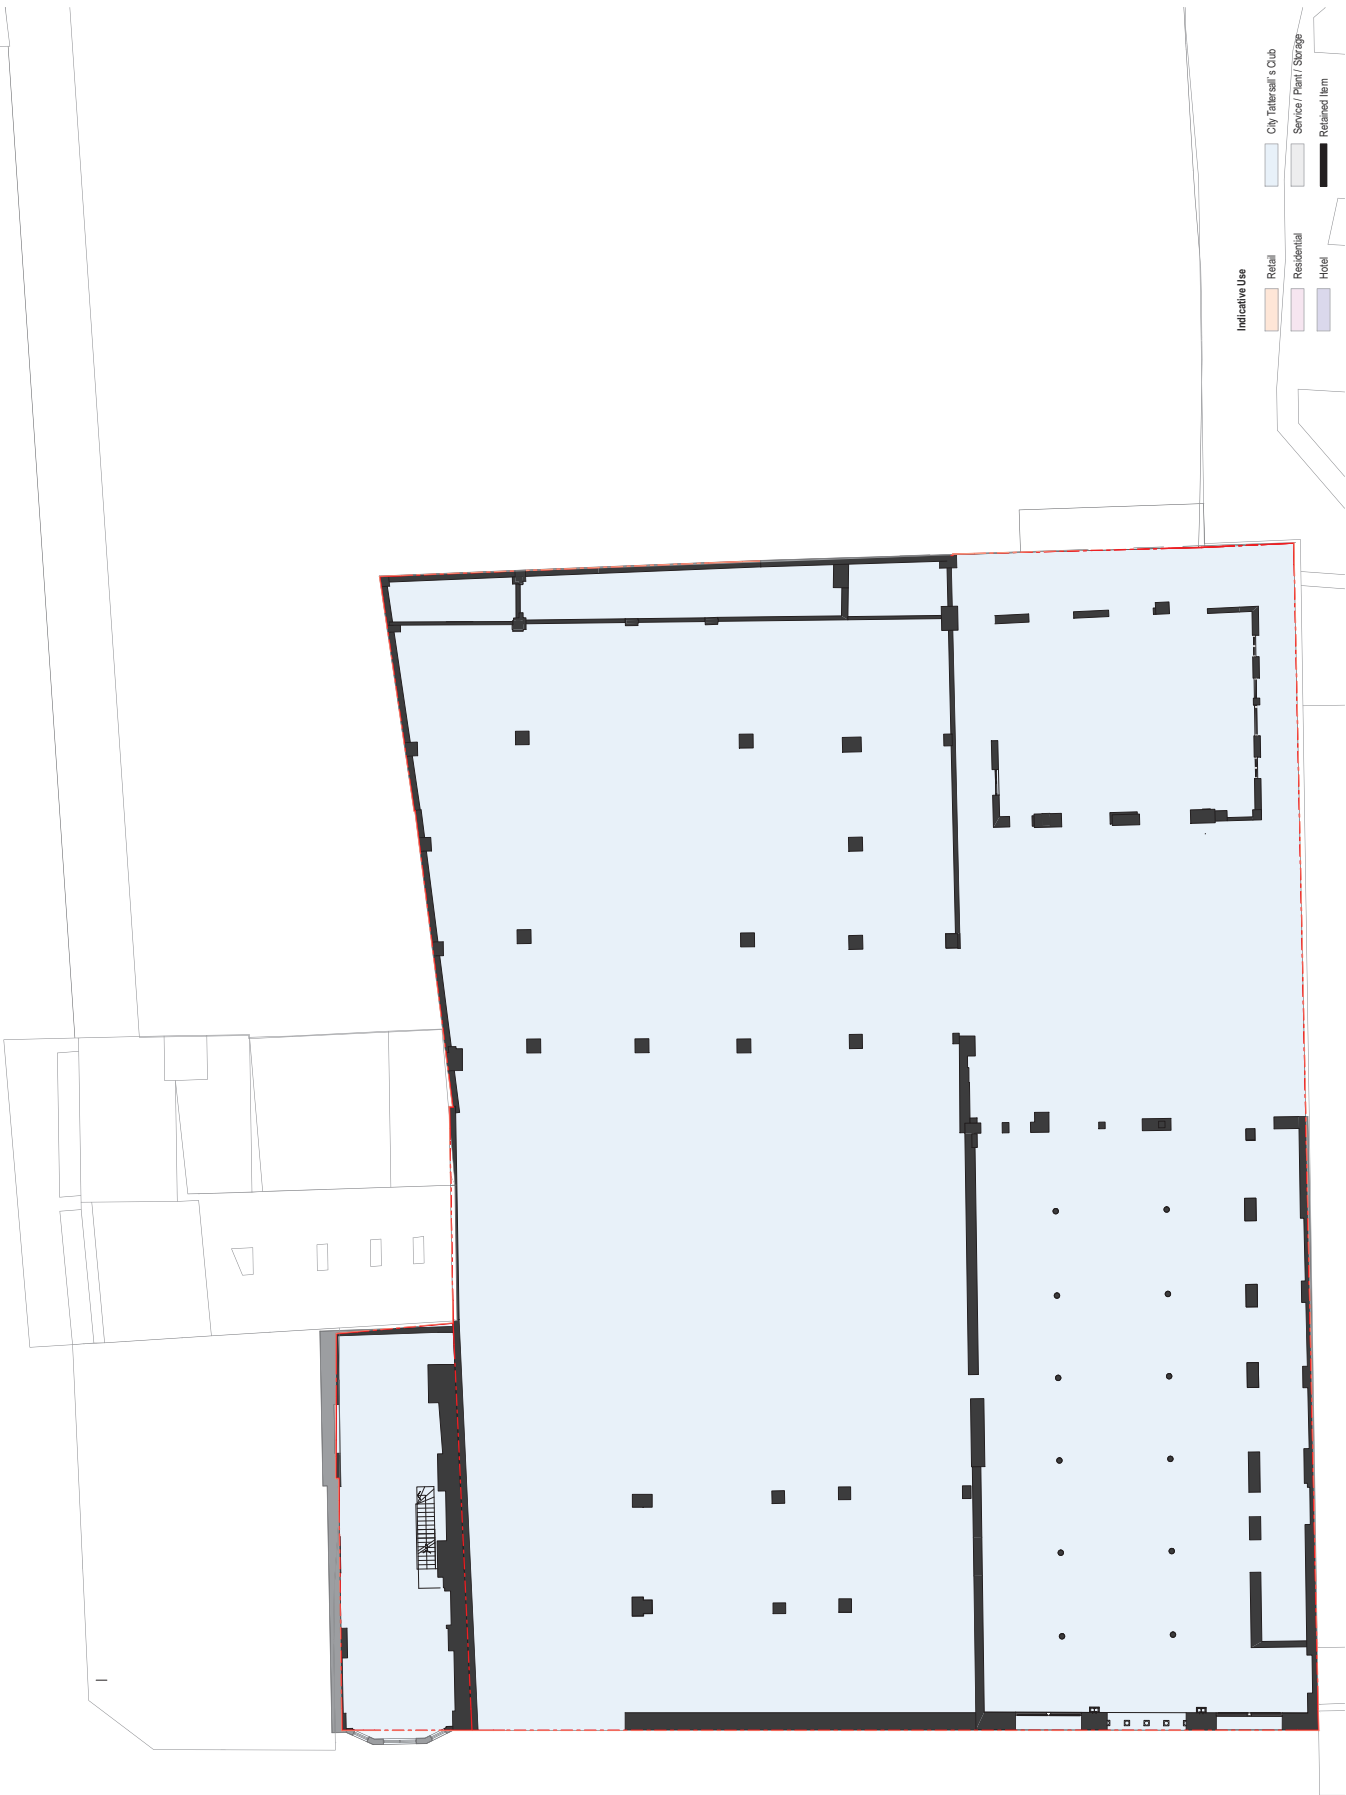

PROPOSED ENVELOPE - LEVEL 1 MEZZANINE

Sinclair Brook - City Tattersalls Club


For Information

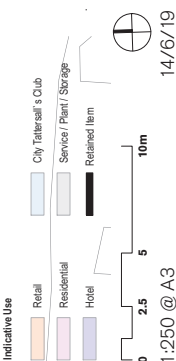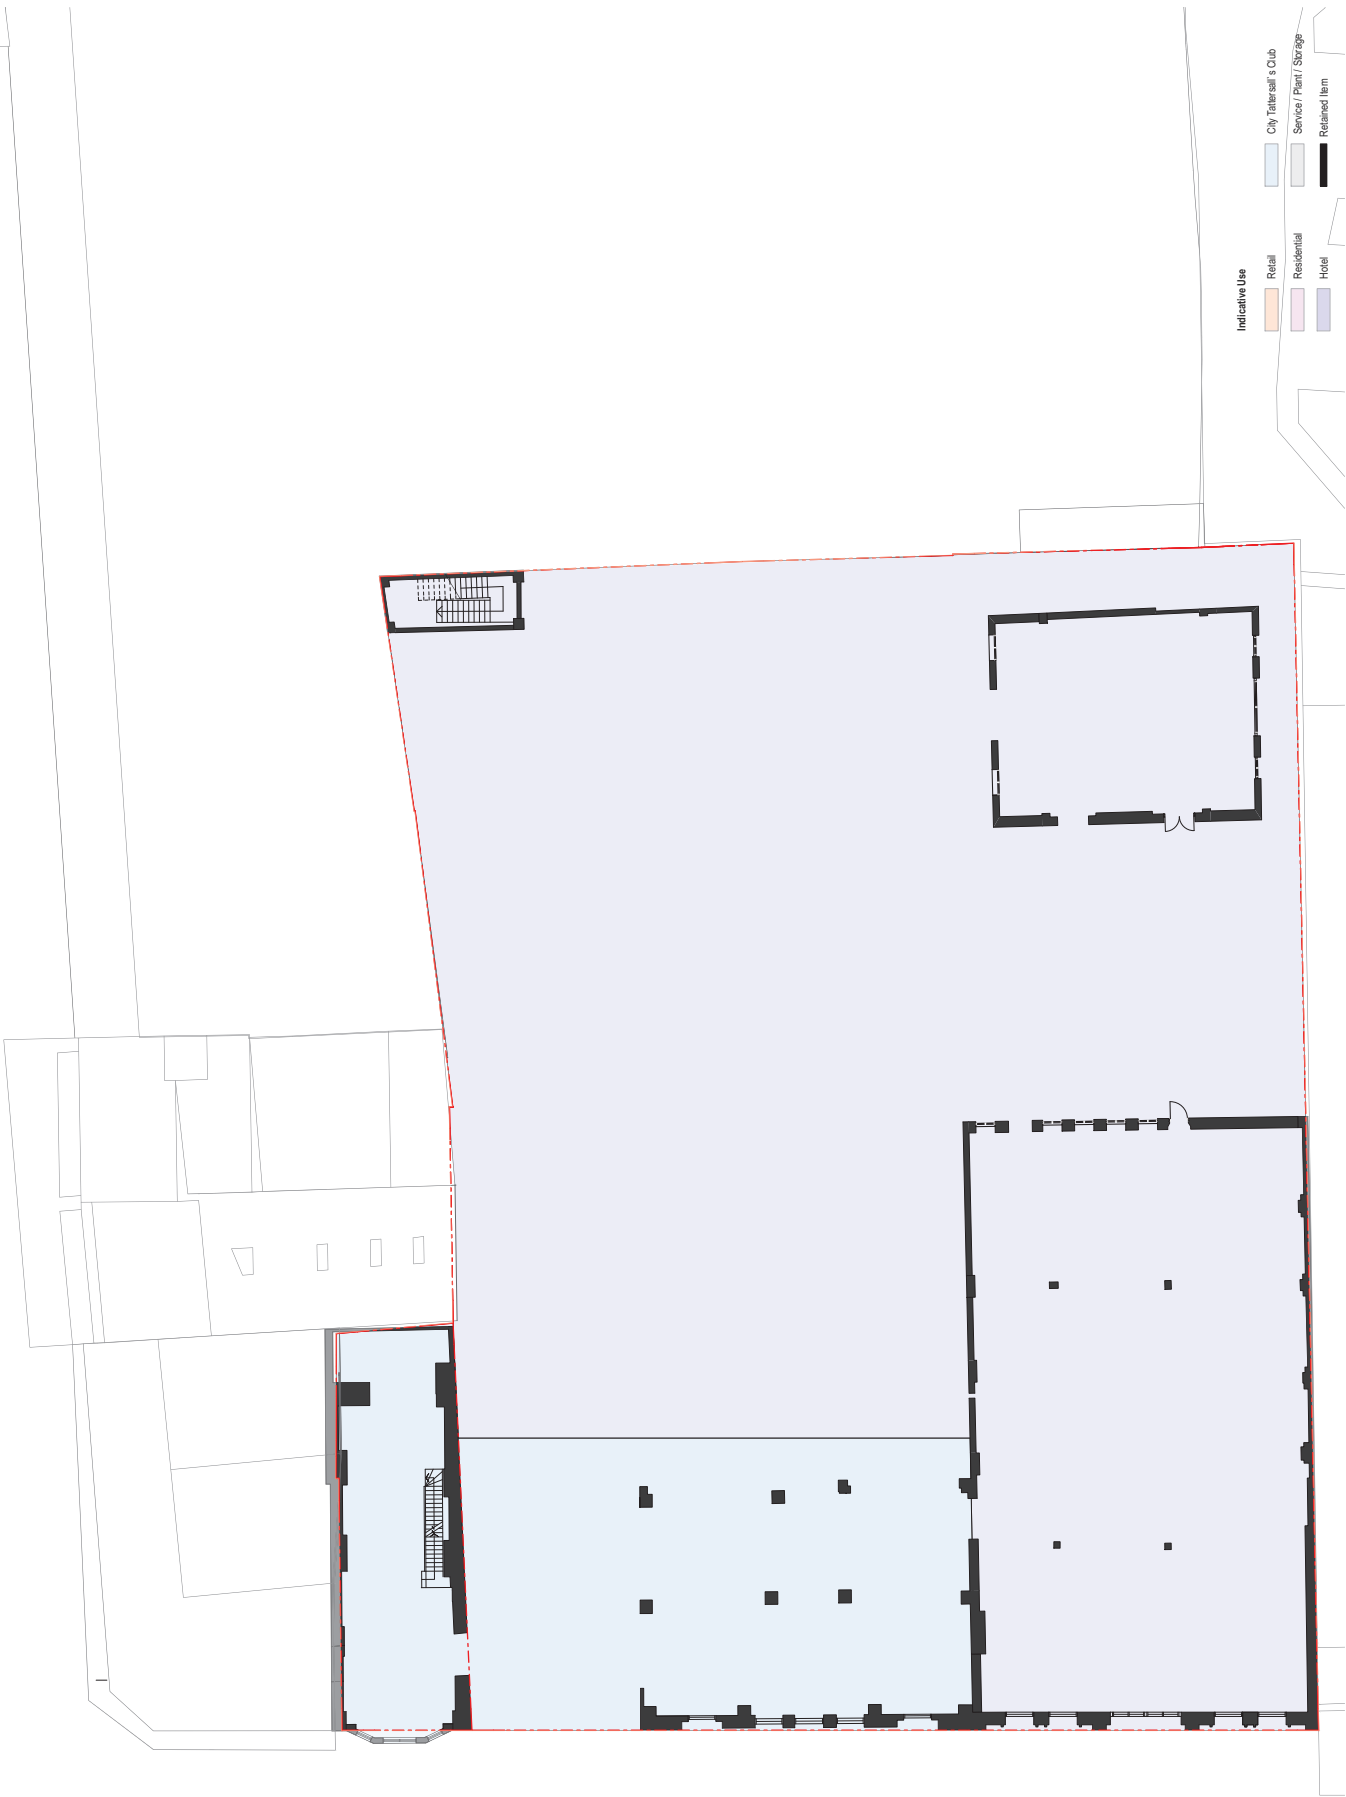

PROPOSED ENVELOPE - LEVEL 2

Sinclair Brook - City Tattersalls Club

For Information

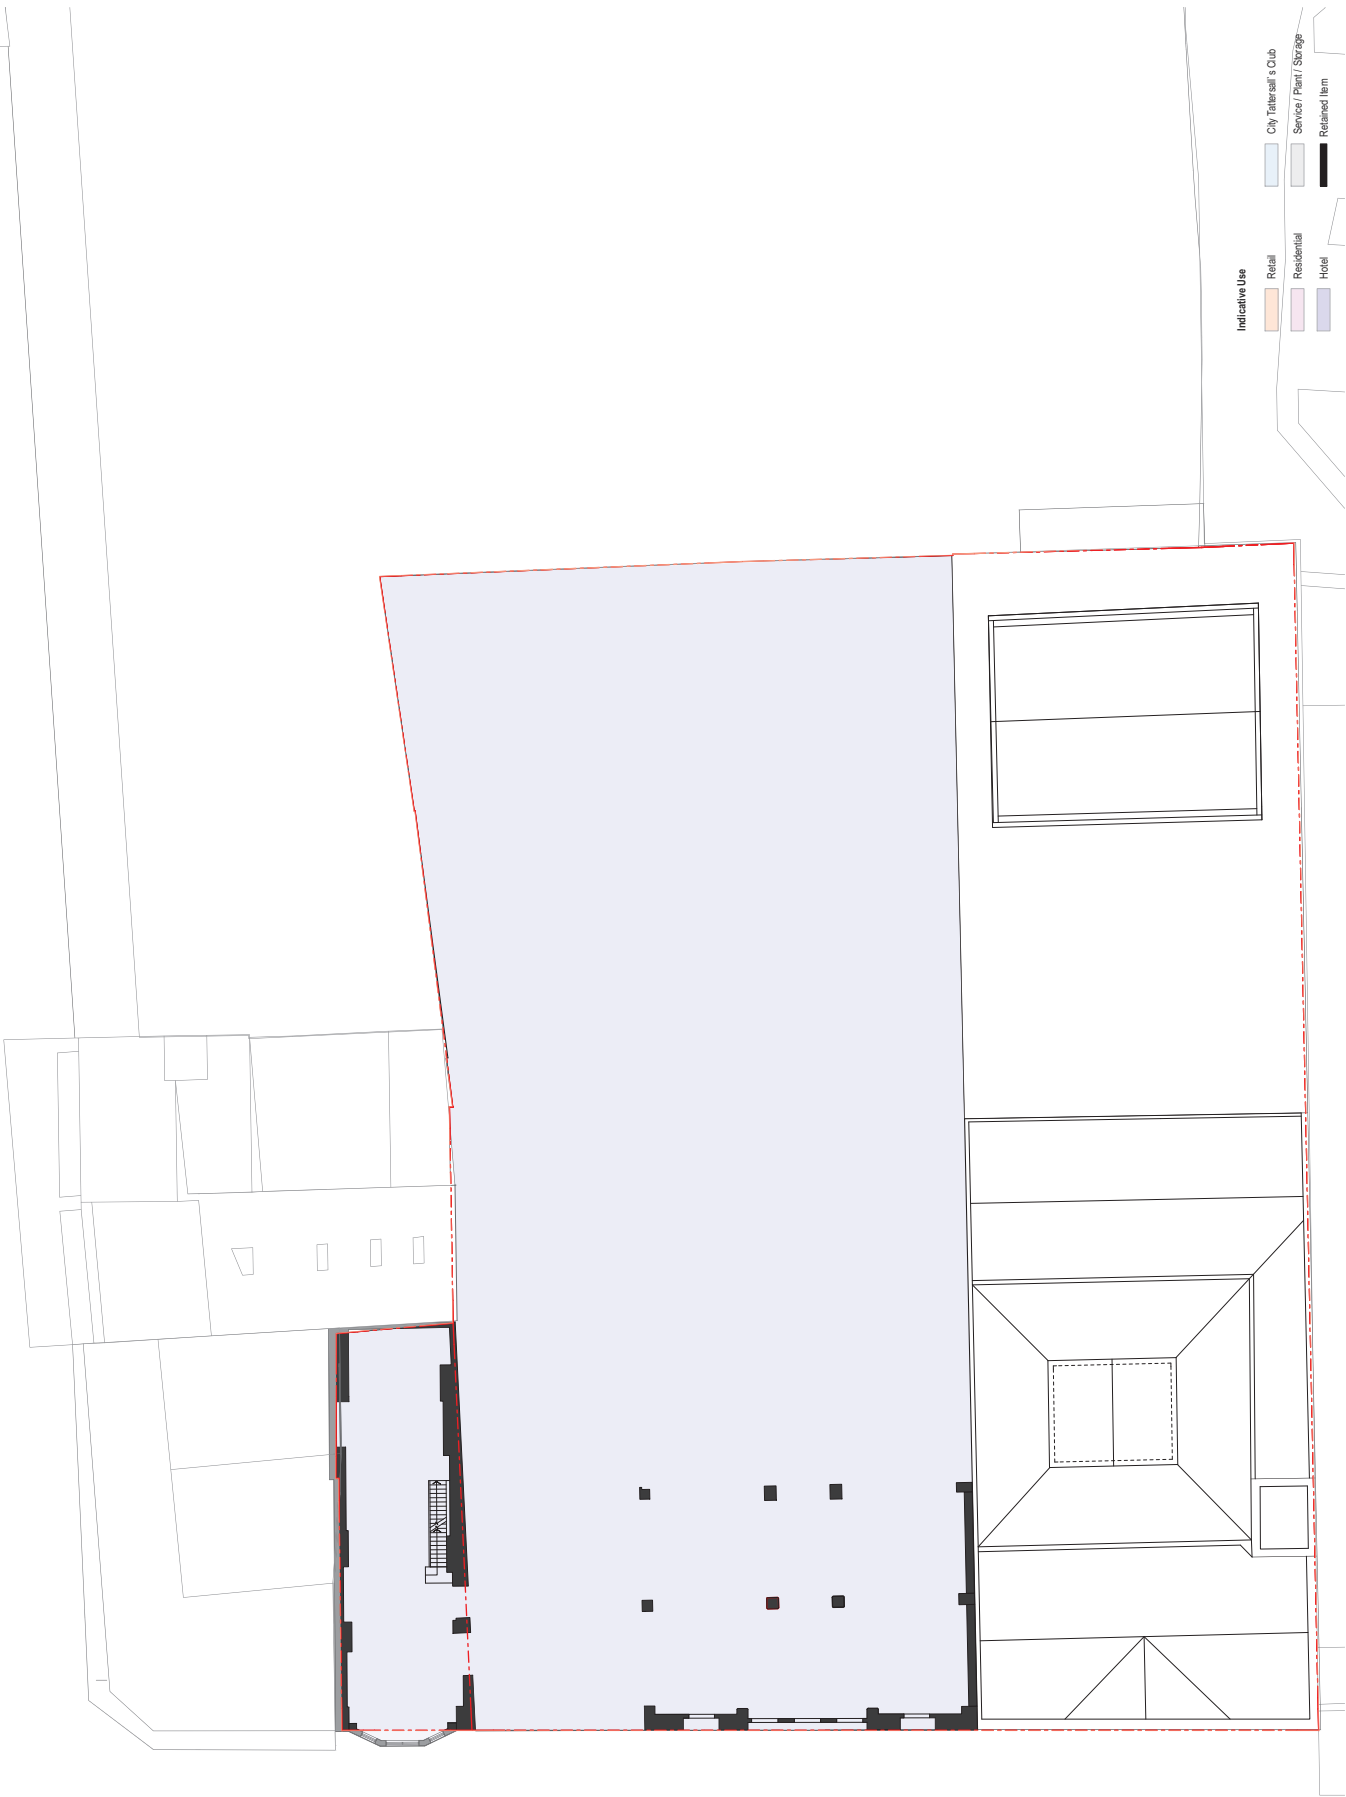

Indicative Use

Retail	City Tattersall's Club
Residential	Service / Plant / Storage
Hotel	Retained Item

0 2.5 5 10m


1:250 @ A3

14/6/19

PROPOSED ENVELOPE - LEVEL 3

Sinclair Brook - City Tattersalls Club

For Information

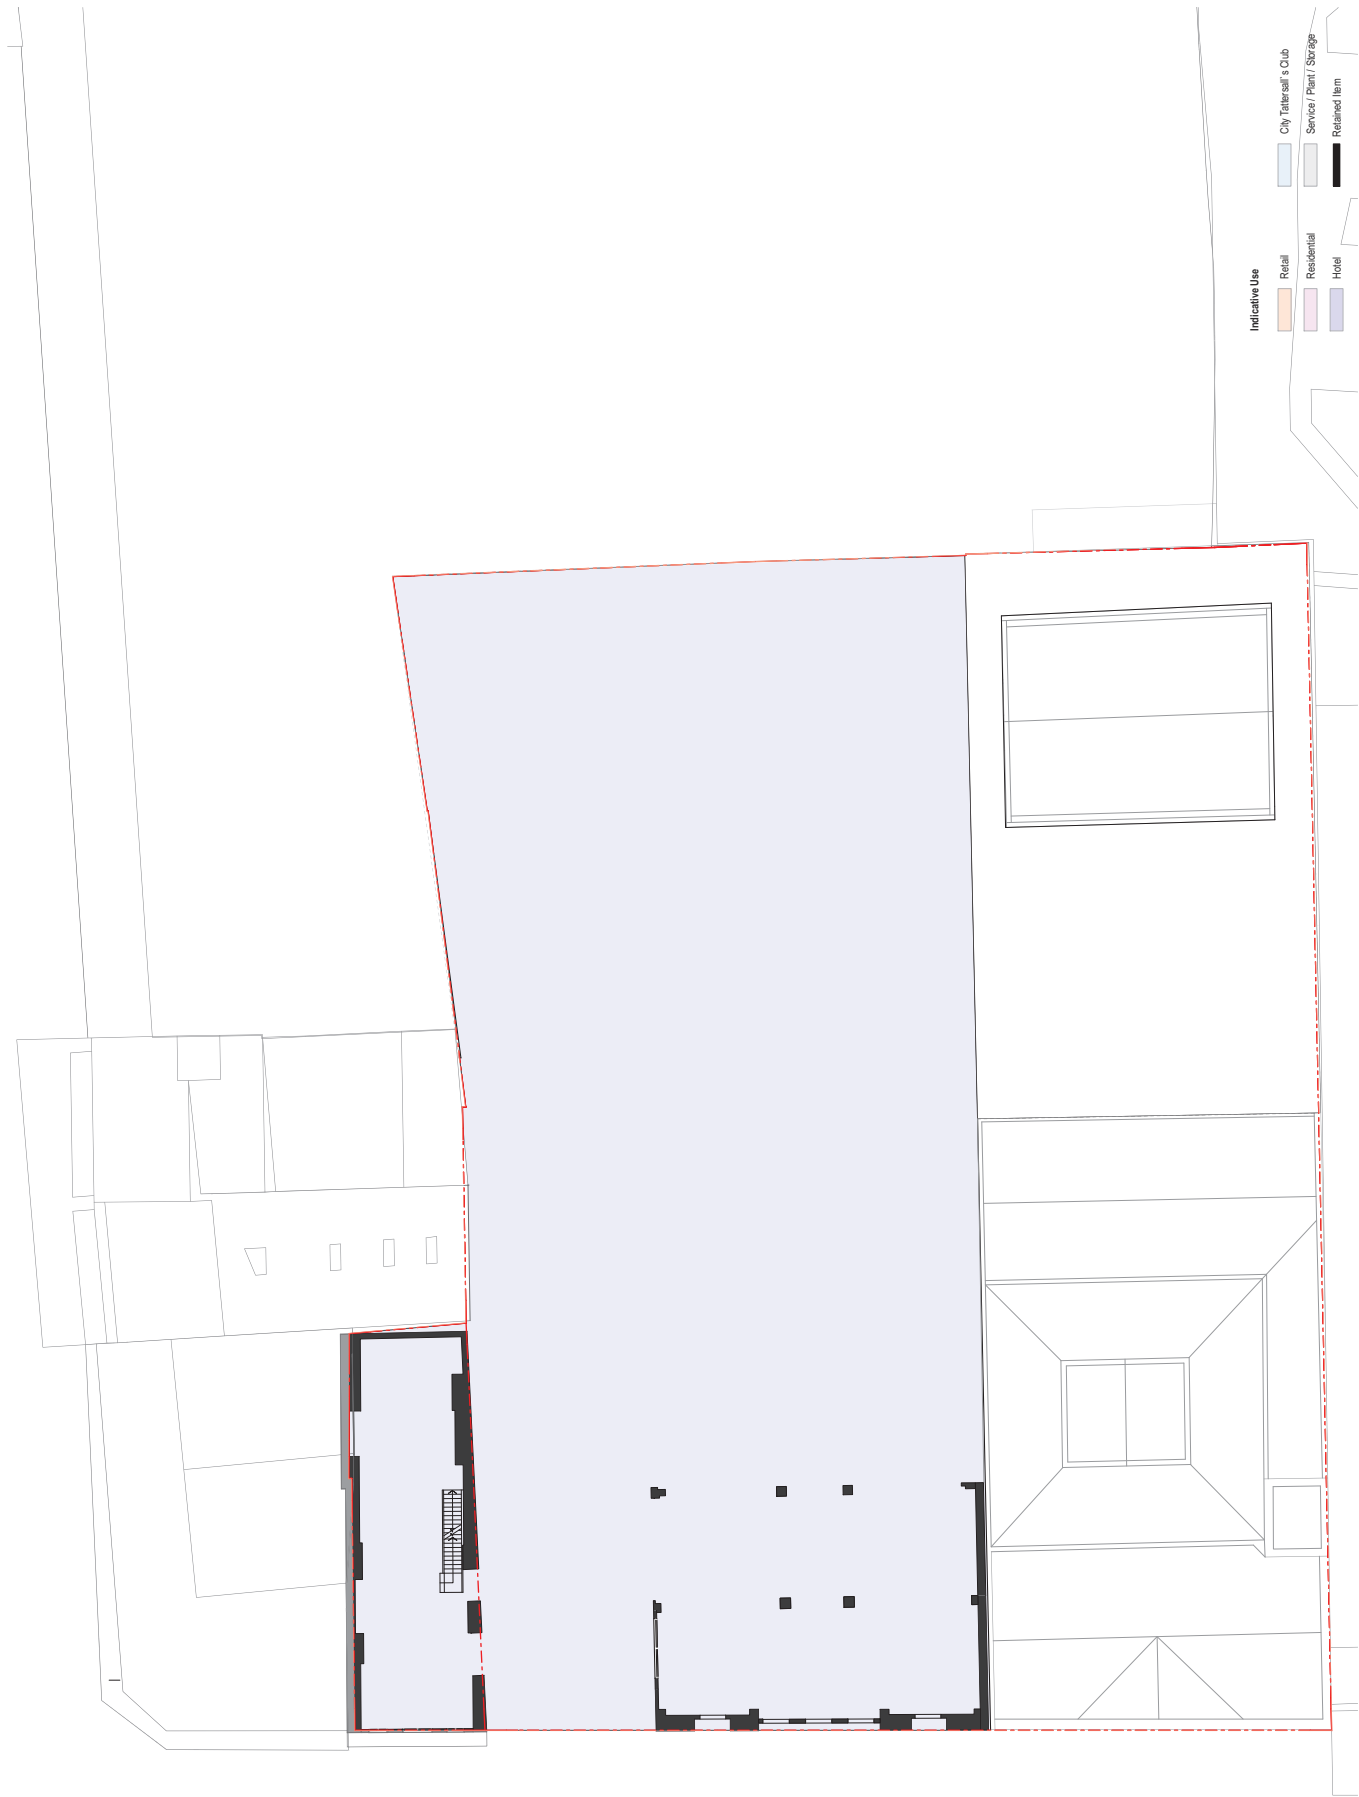


PROPOSED ENVELOPE - LEVEL 4

Sinclair Brook - City Tattersalls Club

For Information

1:250 @ A3


14/6/19

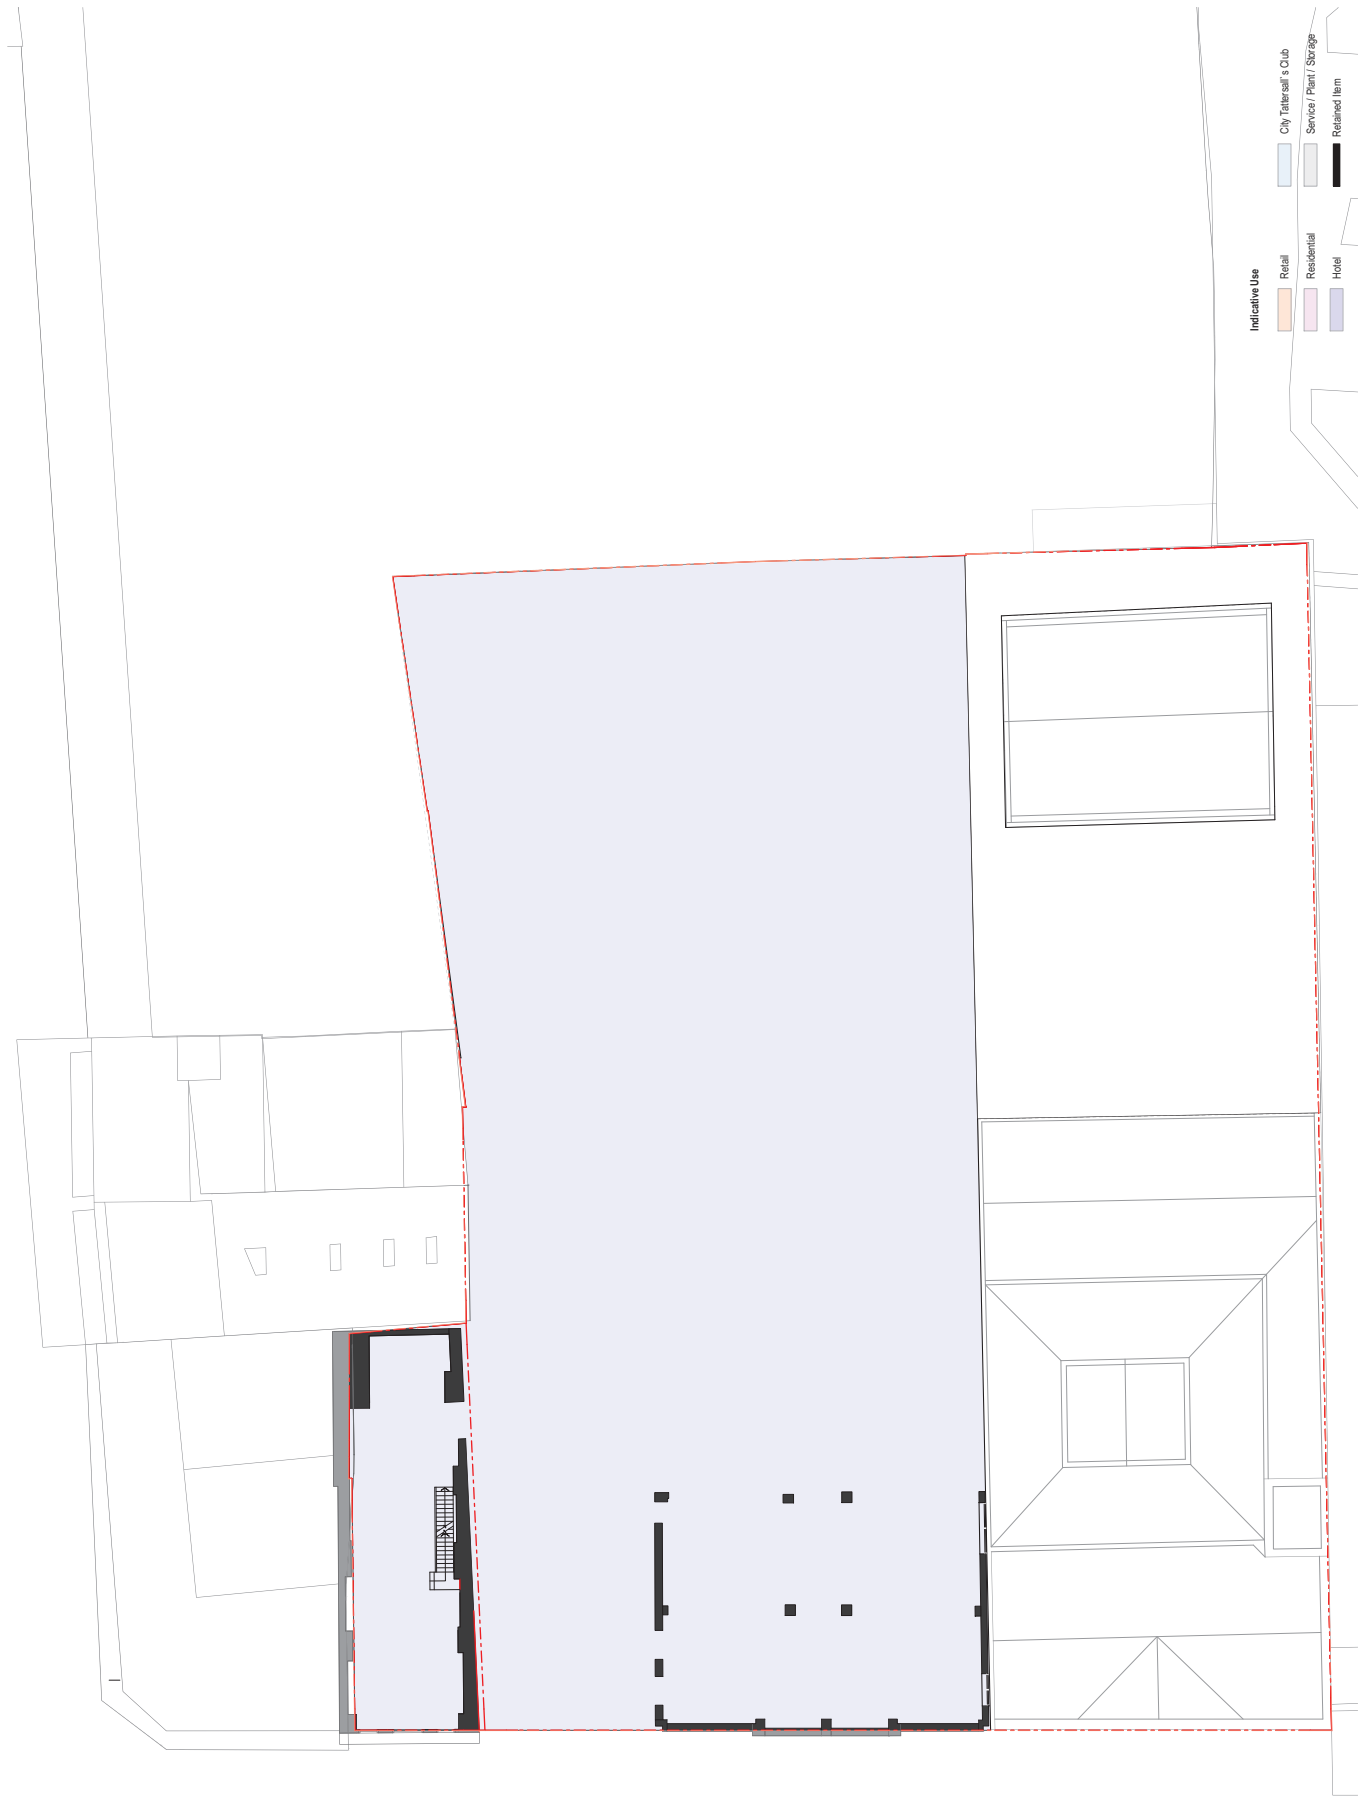

PROPOSED ENVELOPE - LEVEL 5

Sinclair Brook - City Tattersalls Club

For Information

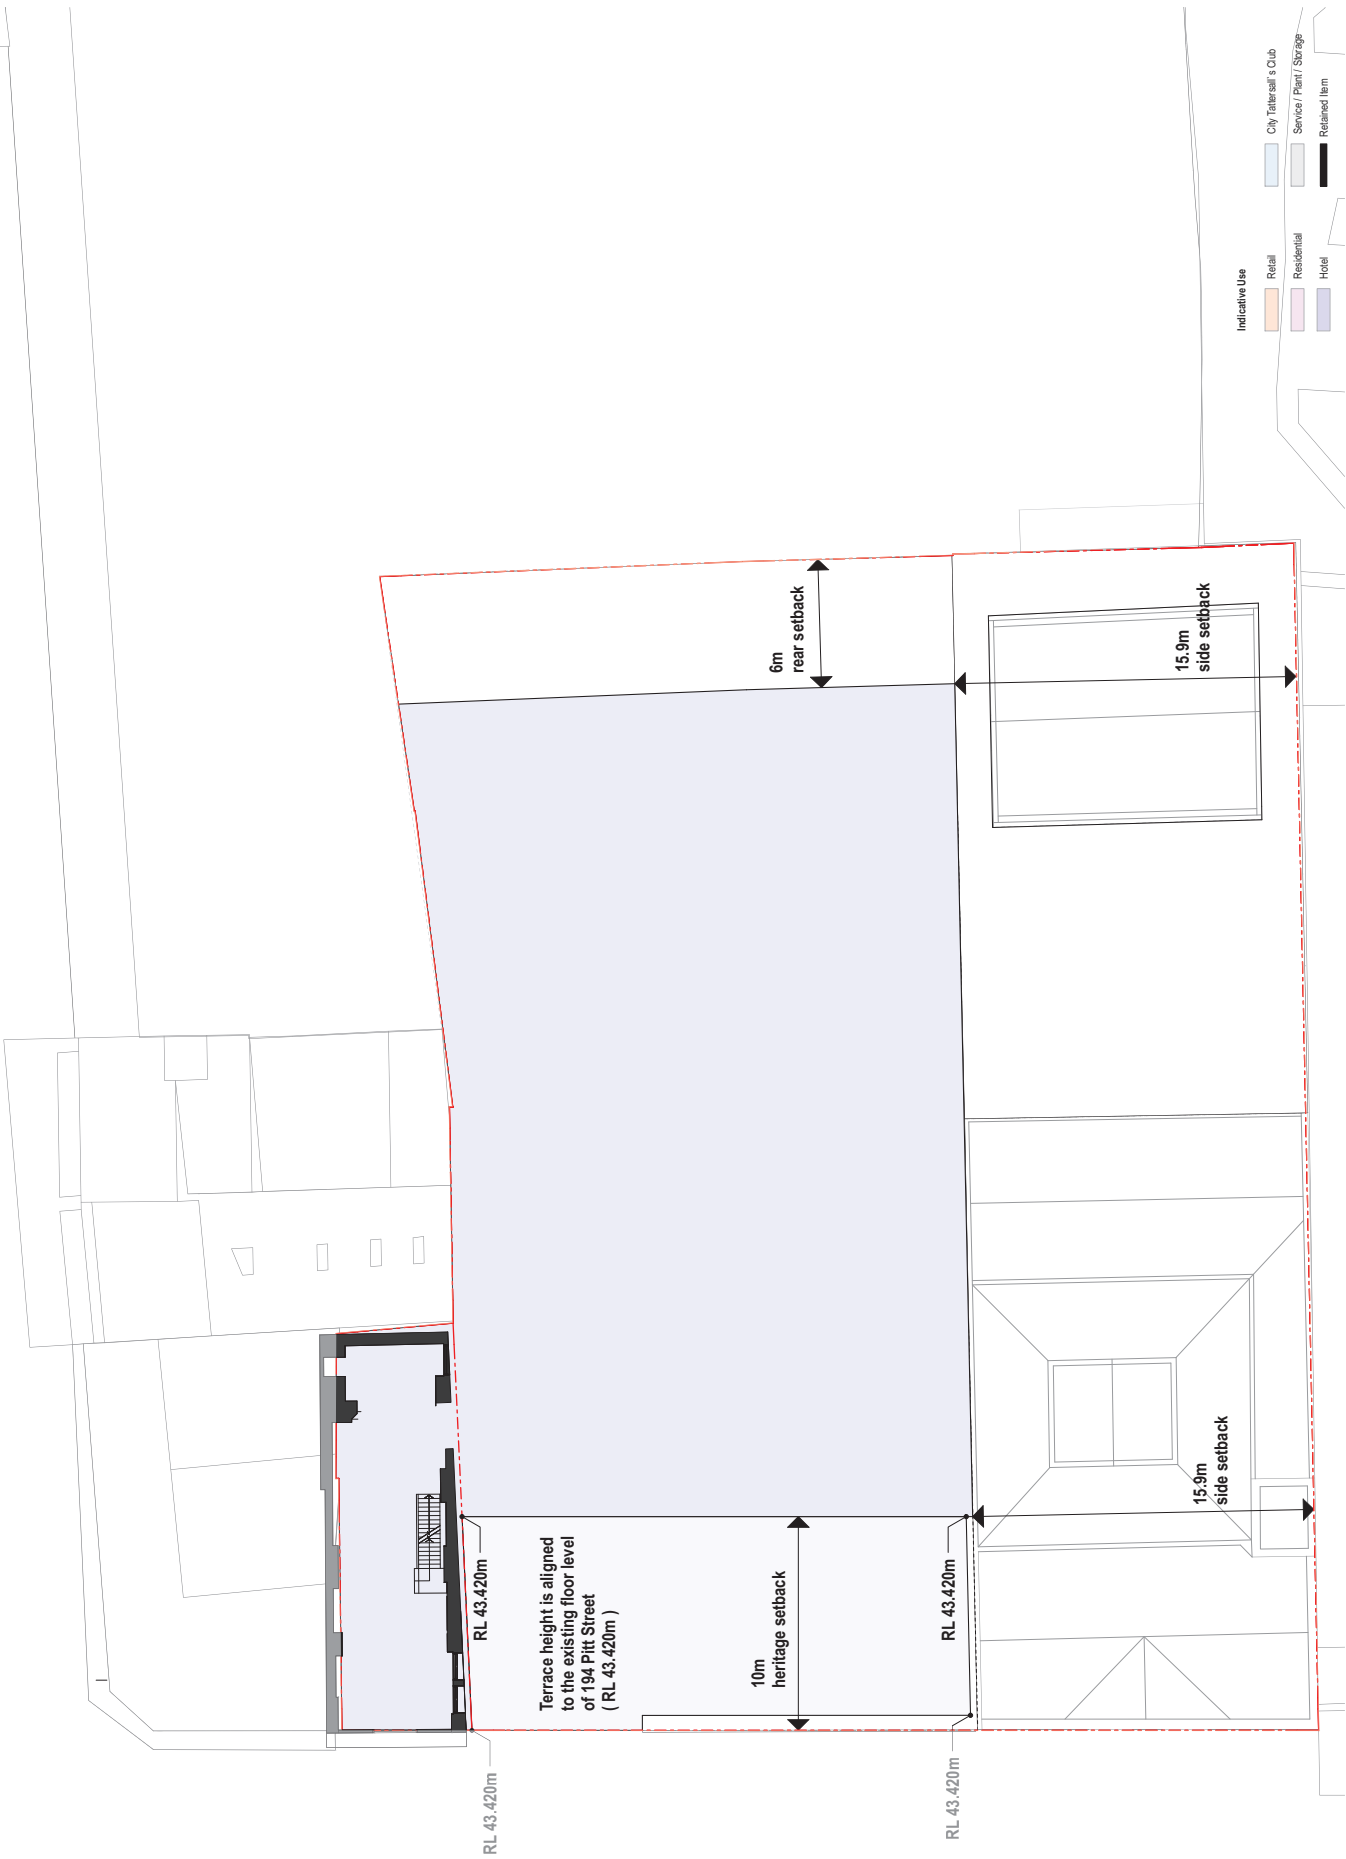


PROPOSED ENVELOPE - LEVEL 6

Sinclair Brook - City Tattersalls Club

For Information

14/6/19

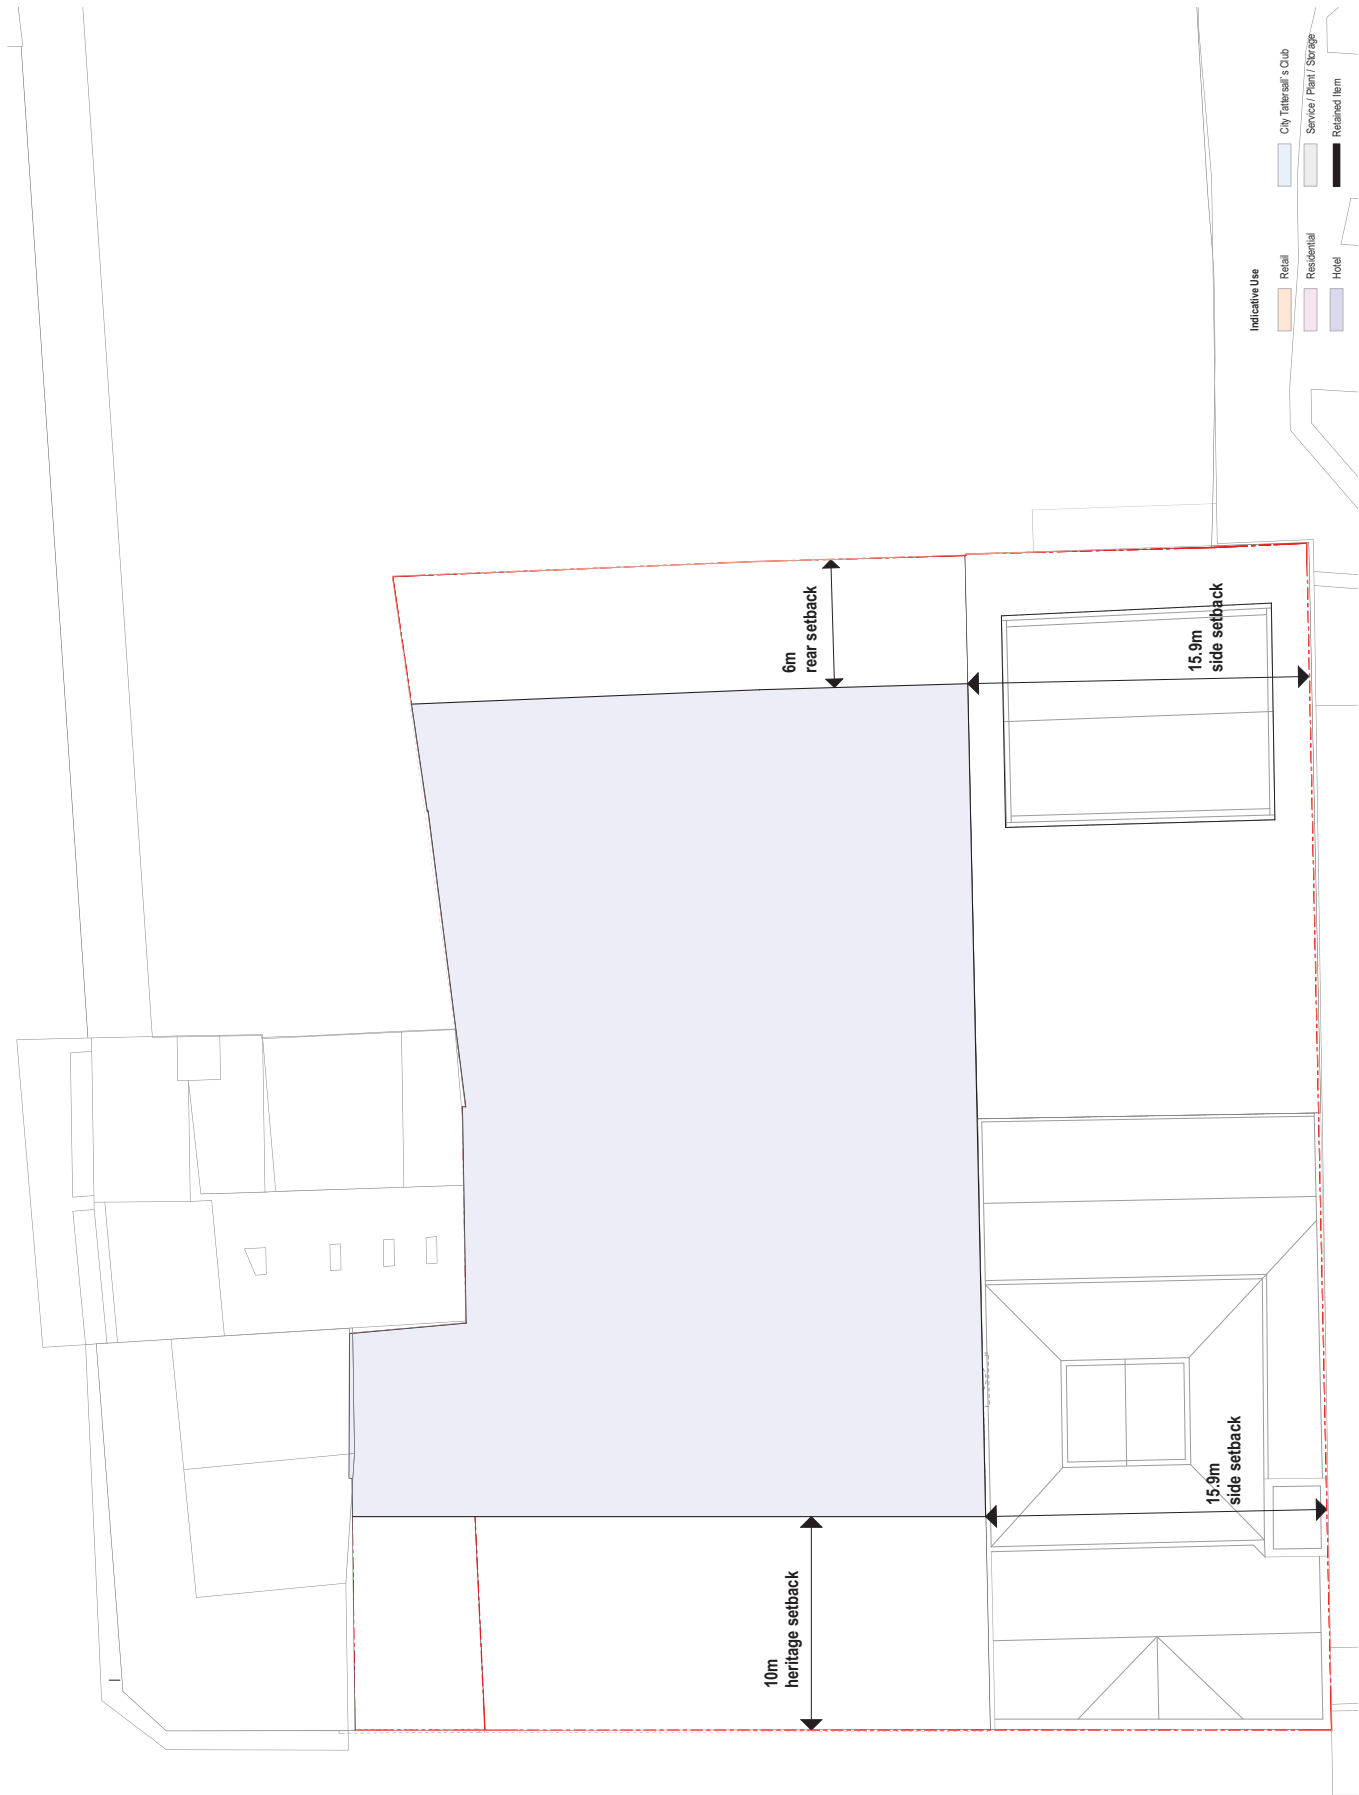


PROPOSED ENVELOPE - LEVEL 7

Sinclair Brook - City Tattersalls Club

For Information

1:250 @ A3

14/6/19

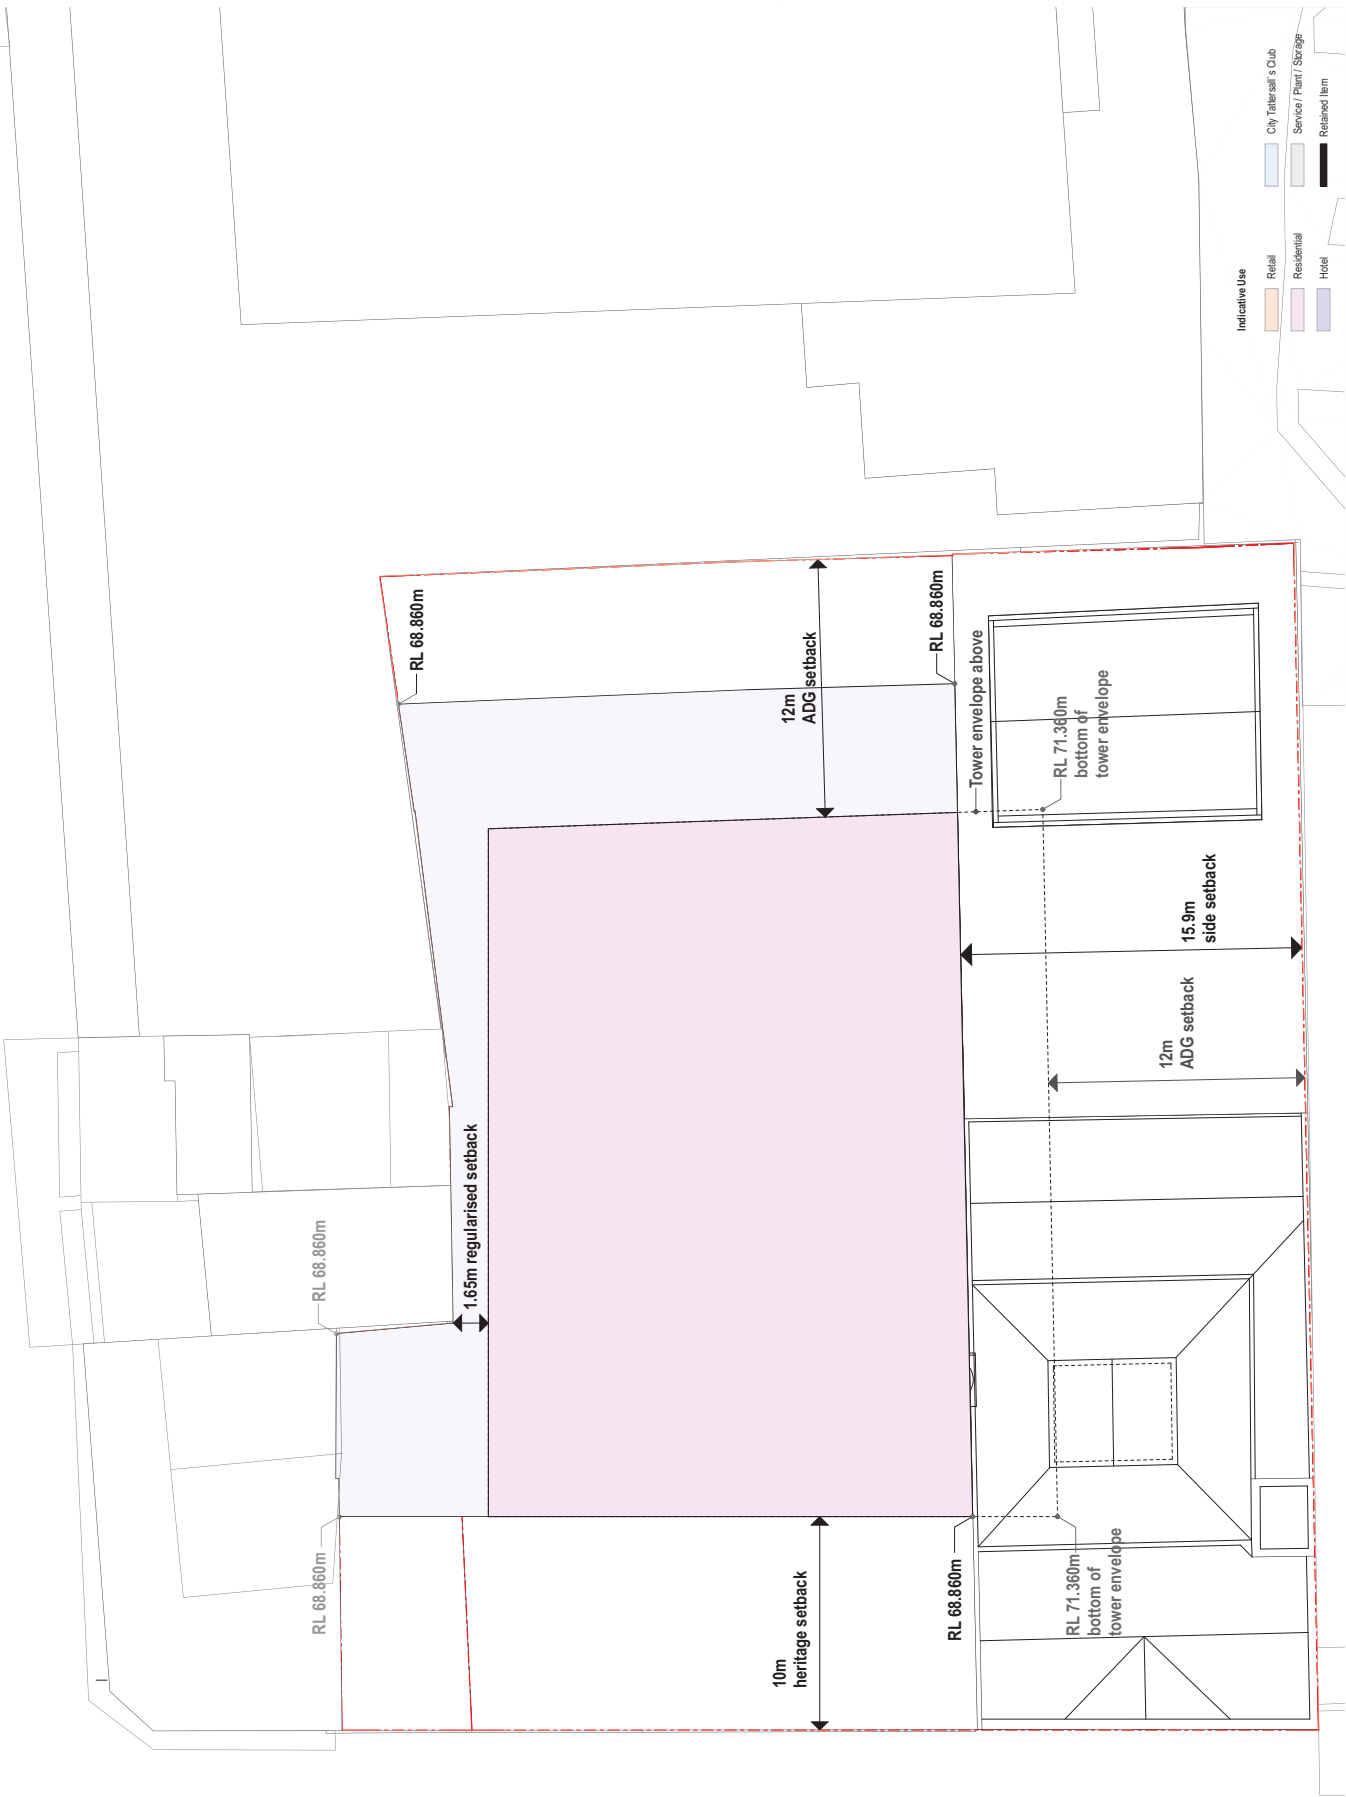


PROPOSED ENVELOPE - LEVEL 14 PODIUM ROOF

Sinclair Brook - City Tattersalls Club

For Information

14/6/19

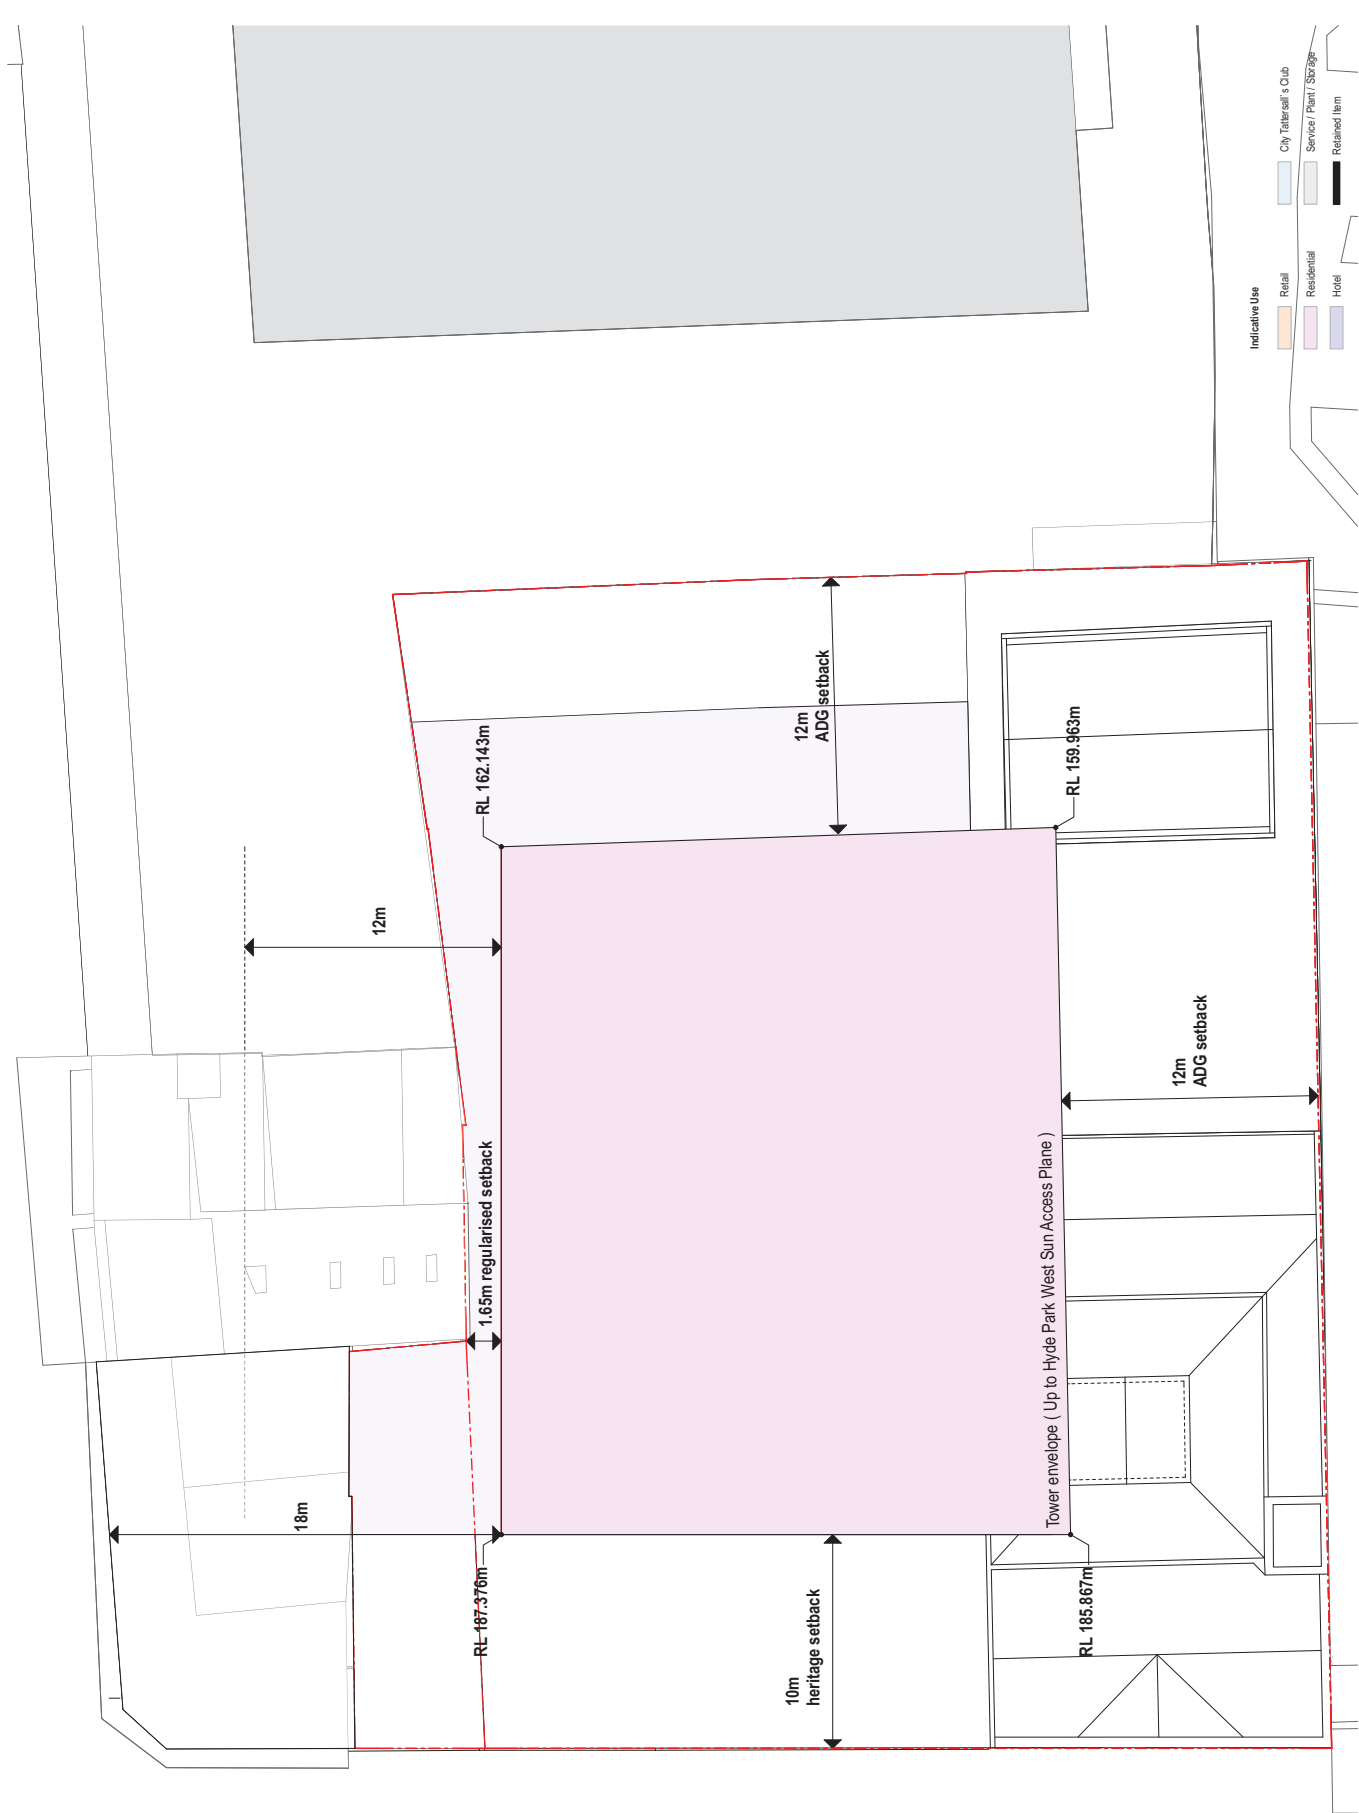


PROPOSED ENVELOPE - TOWER ROOF

Sinclair Brook - City Tattersalls Club

For Information


14/6/19

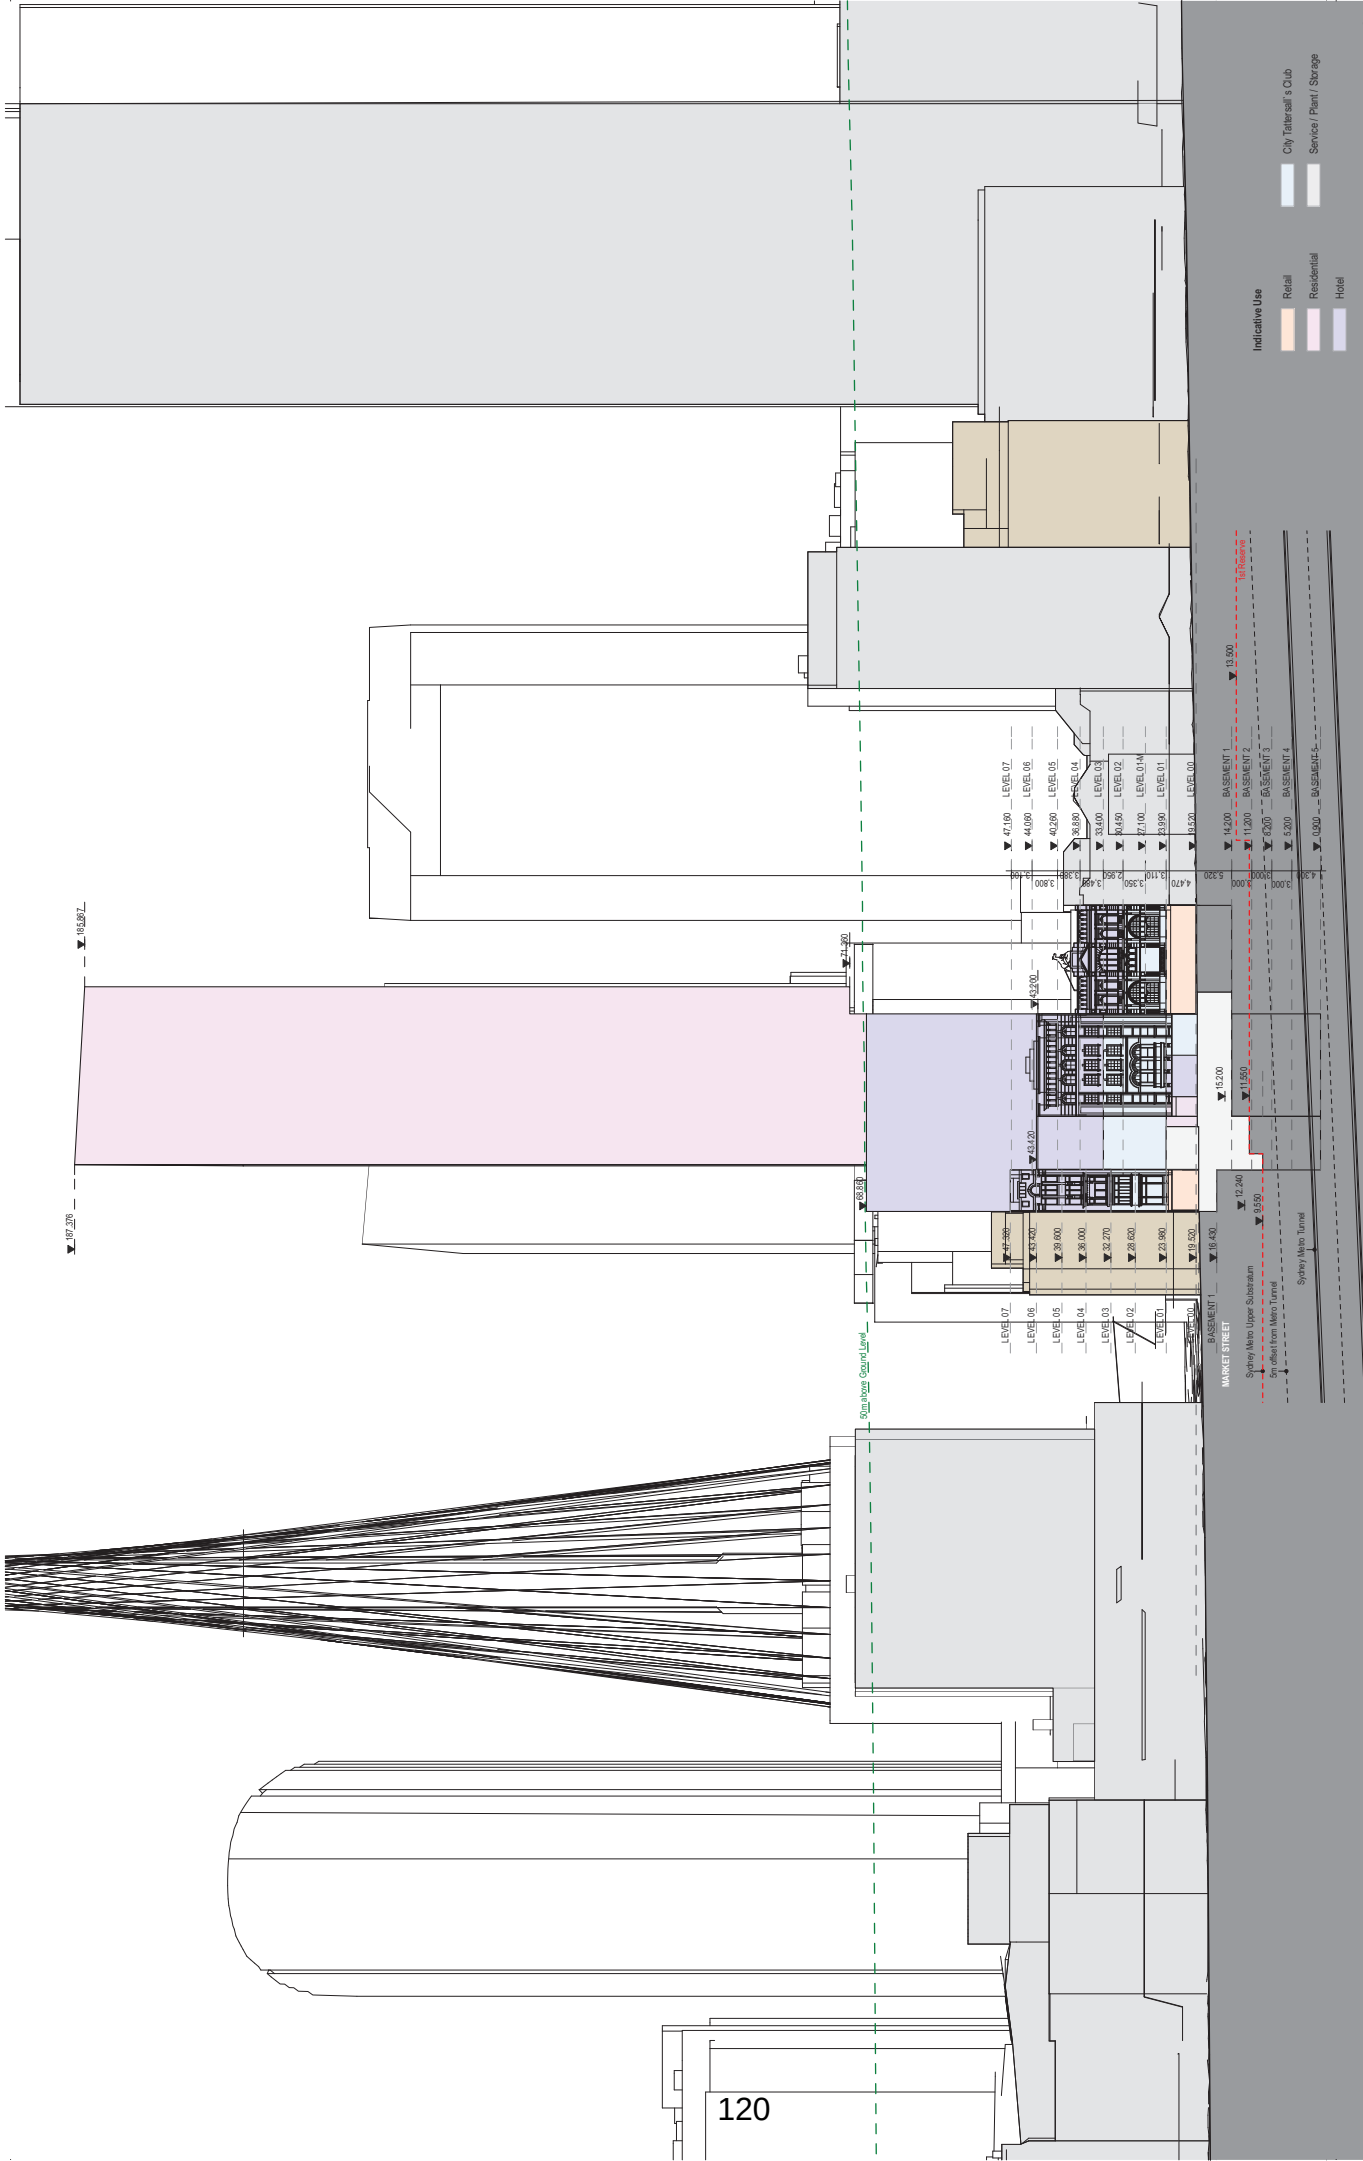



PROPOSED ENVELOPE - PITT STREET ELEVATION

Sinclair Brook - City Tattersalls Club

For Information

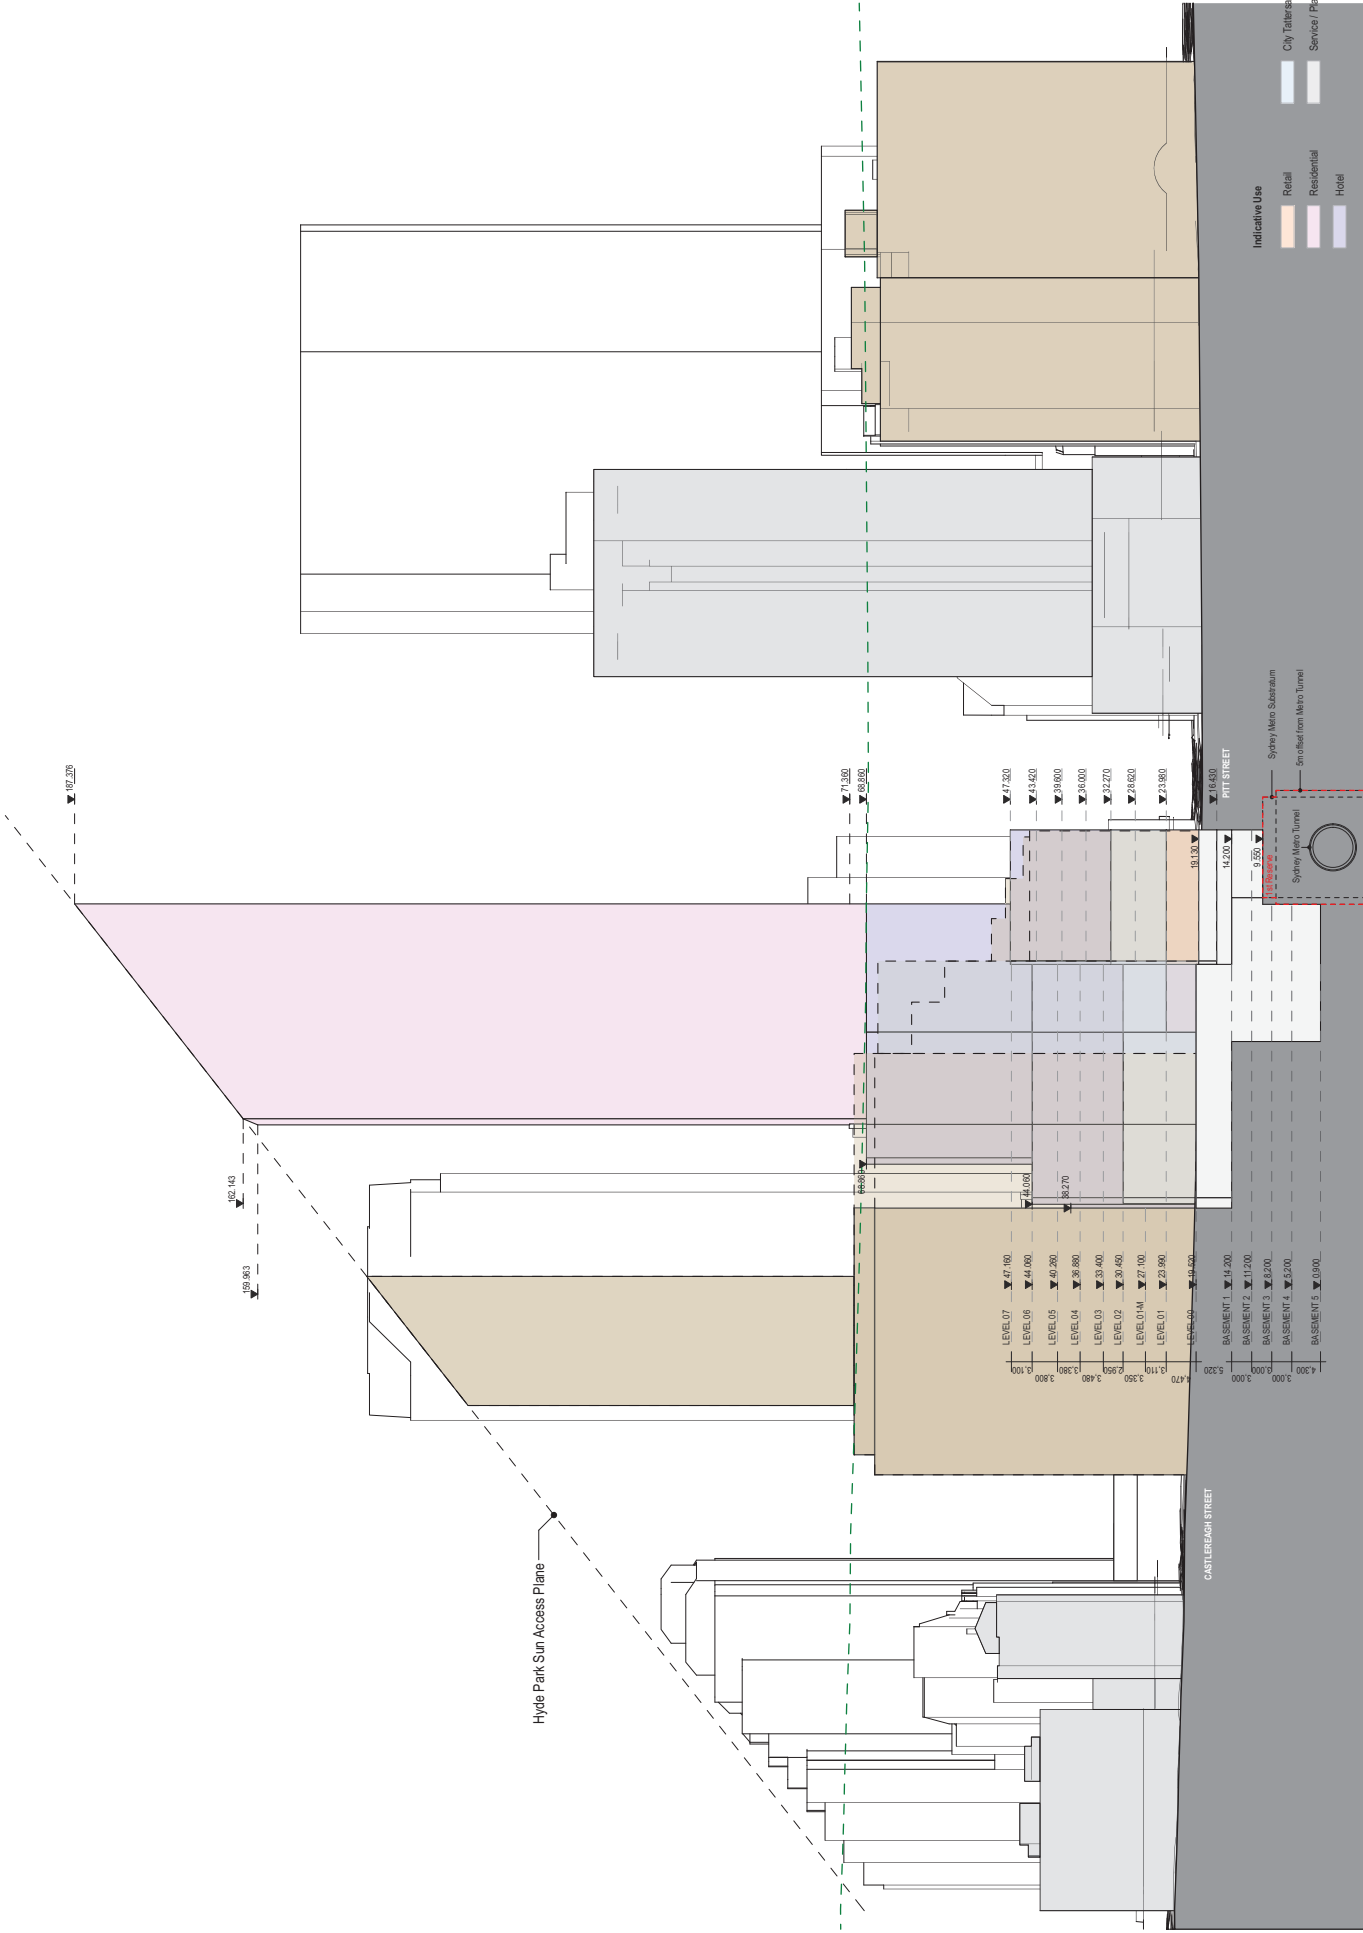

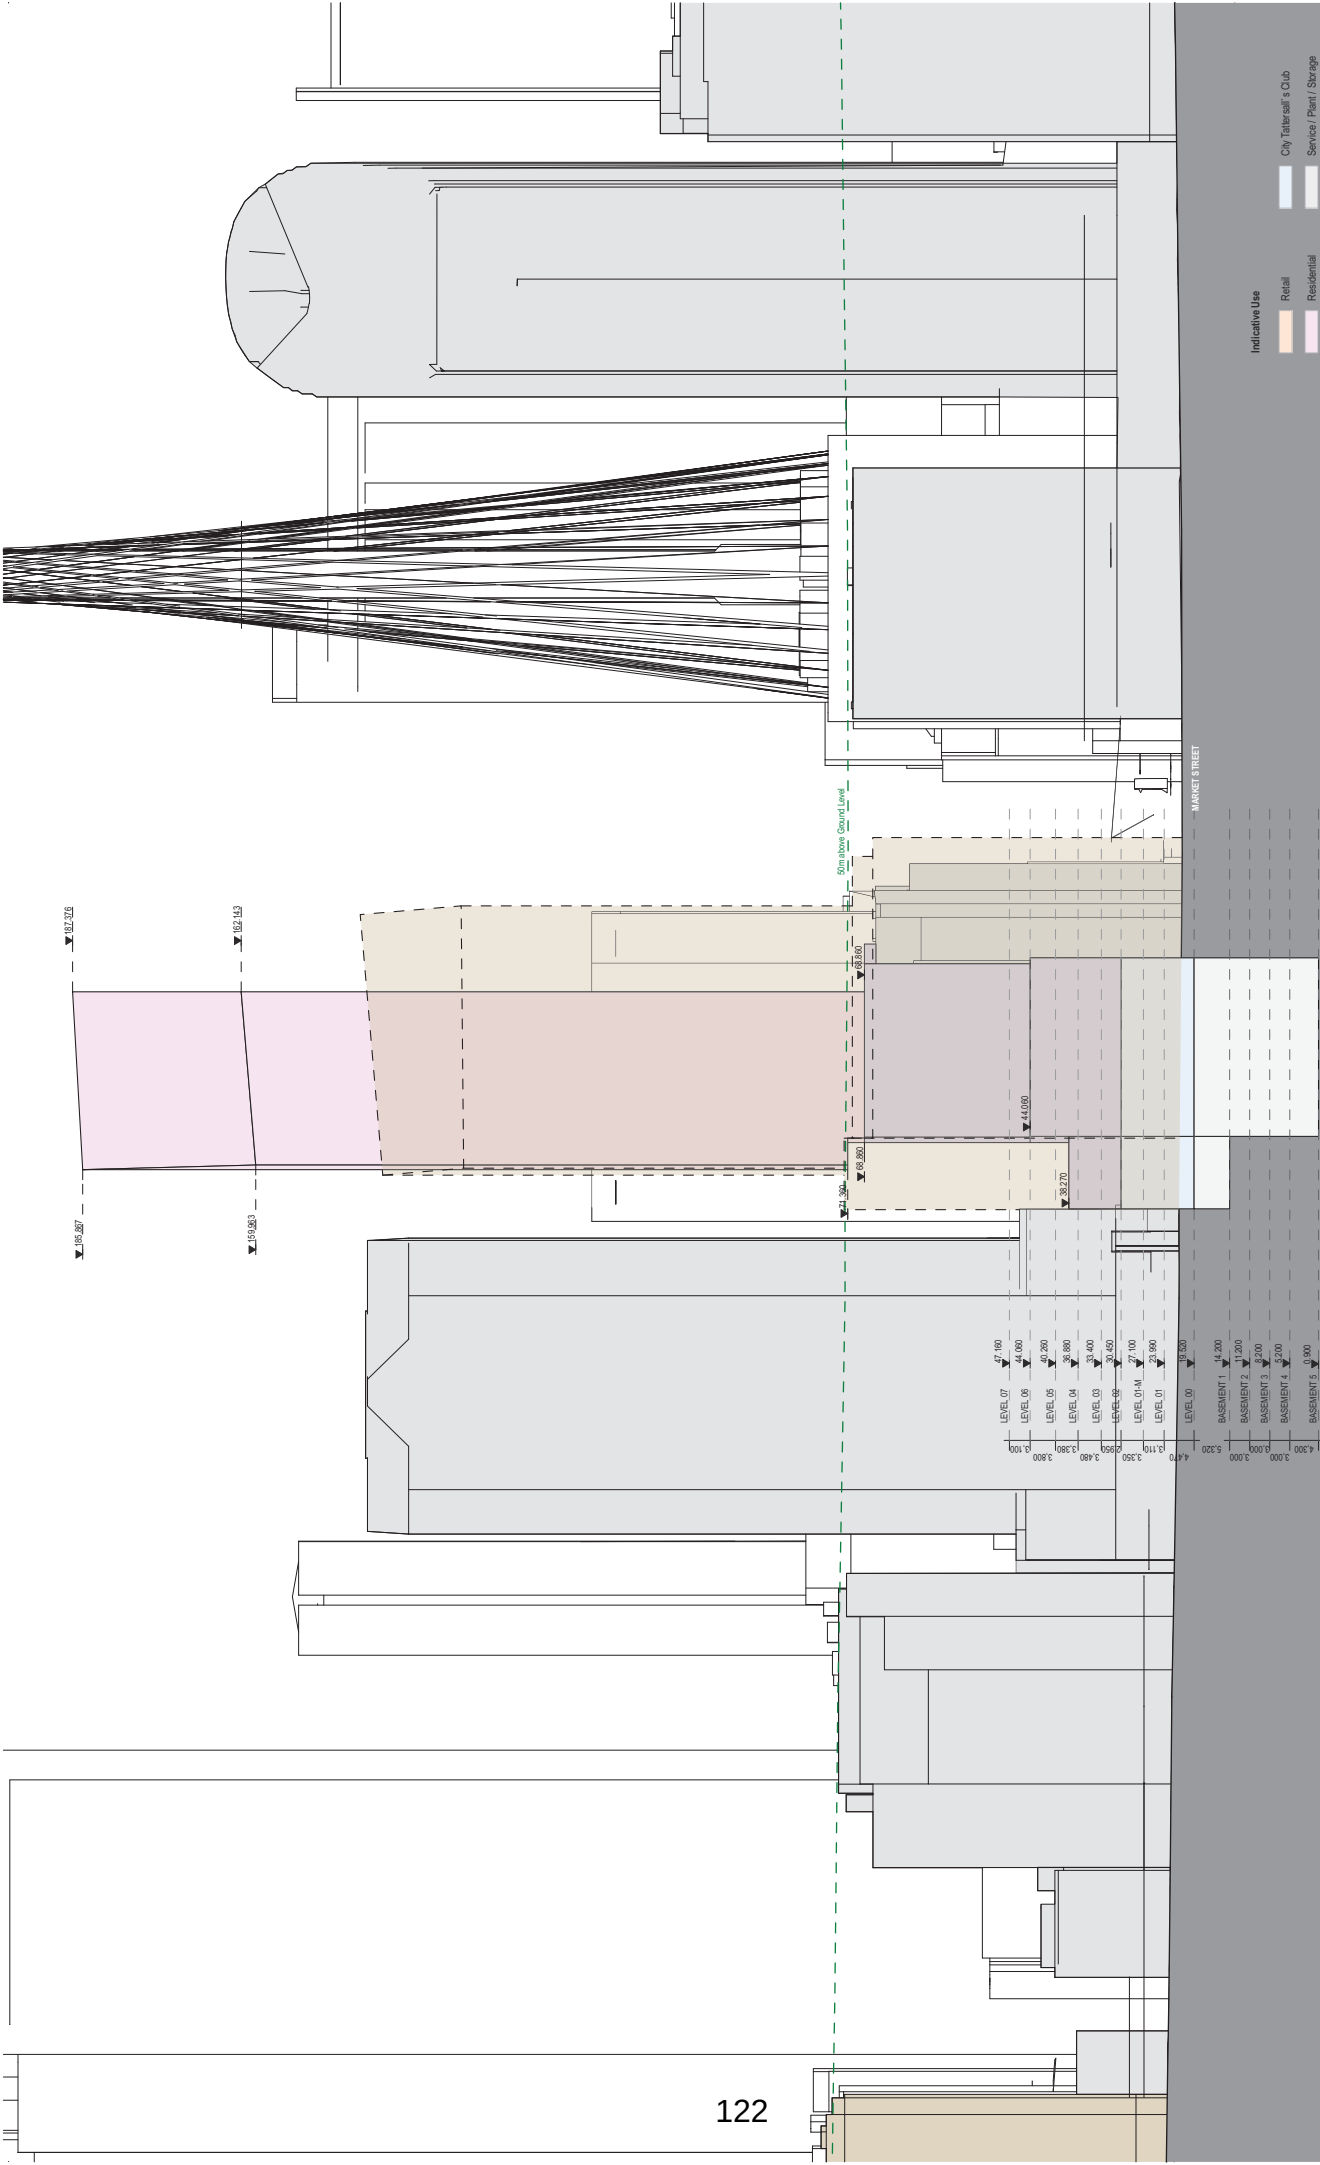

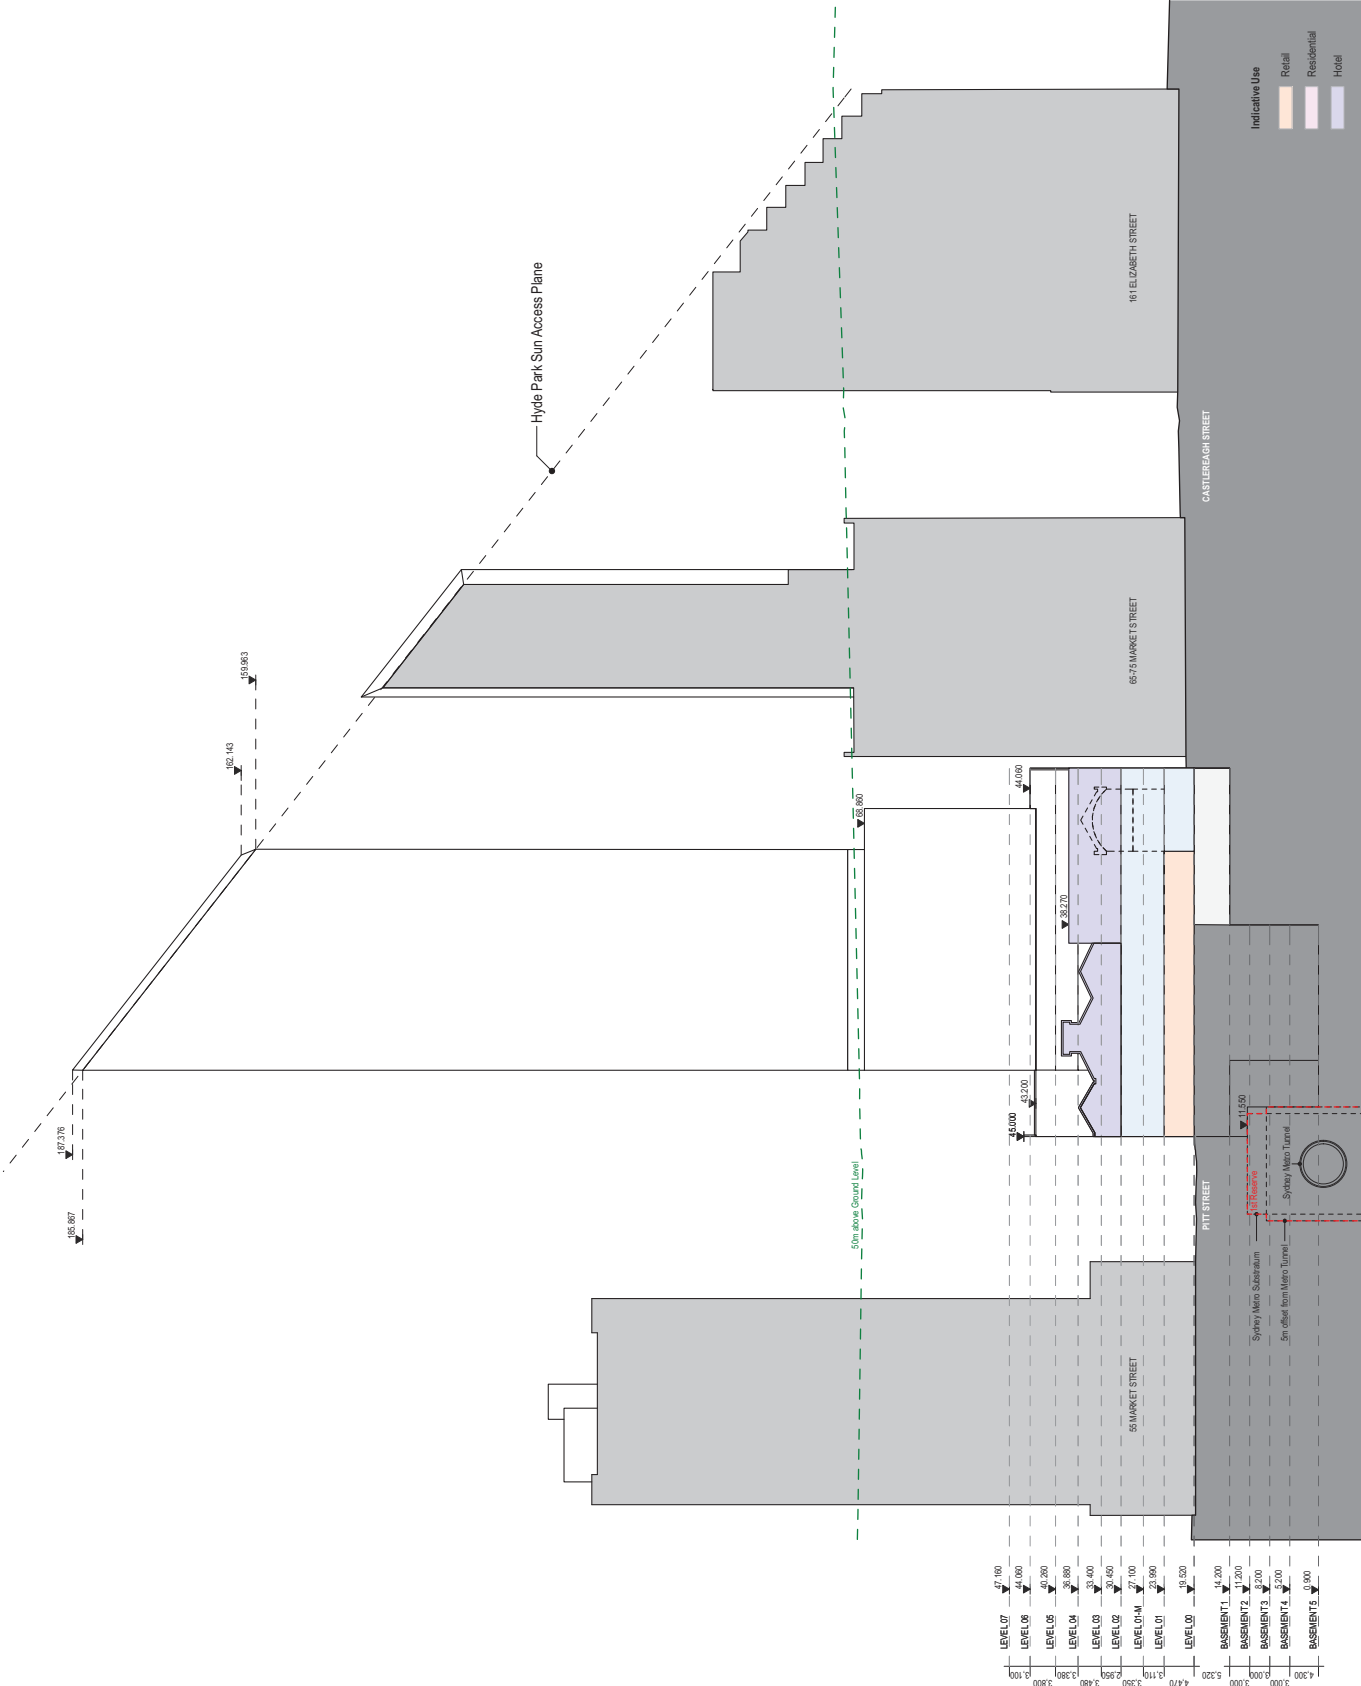

PROPOSED ENVELOPE - WEST-EAST SECTION THROUGH LANTERN

1:800 @ A3

14/6/19

Sinclair Brook - City Tattersalls Club

For Information

