






Attachment C


Indicative Demolition Drawings

LEGEND

-  Extend of Demolished Slab
-  Site Boundary
-  Demolished Item
-  Retained Item

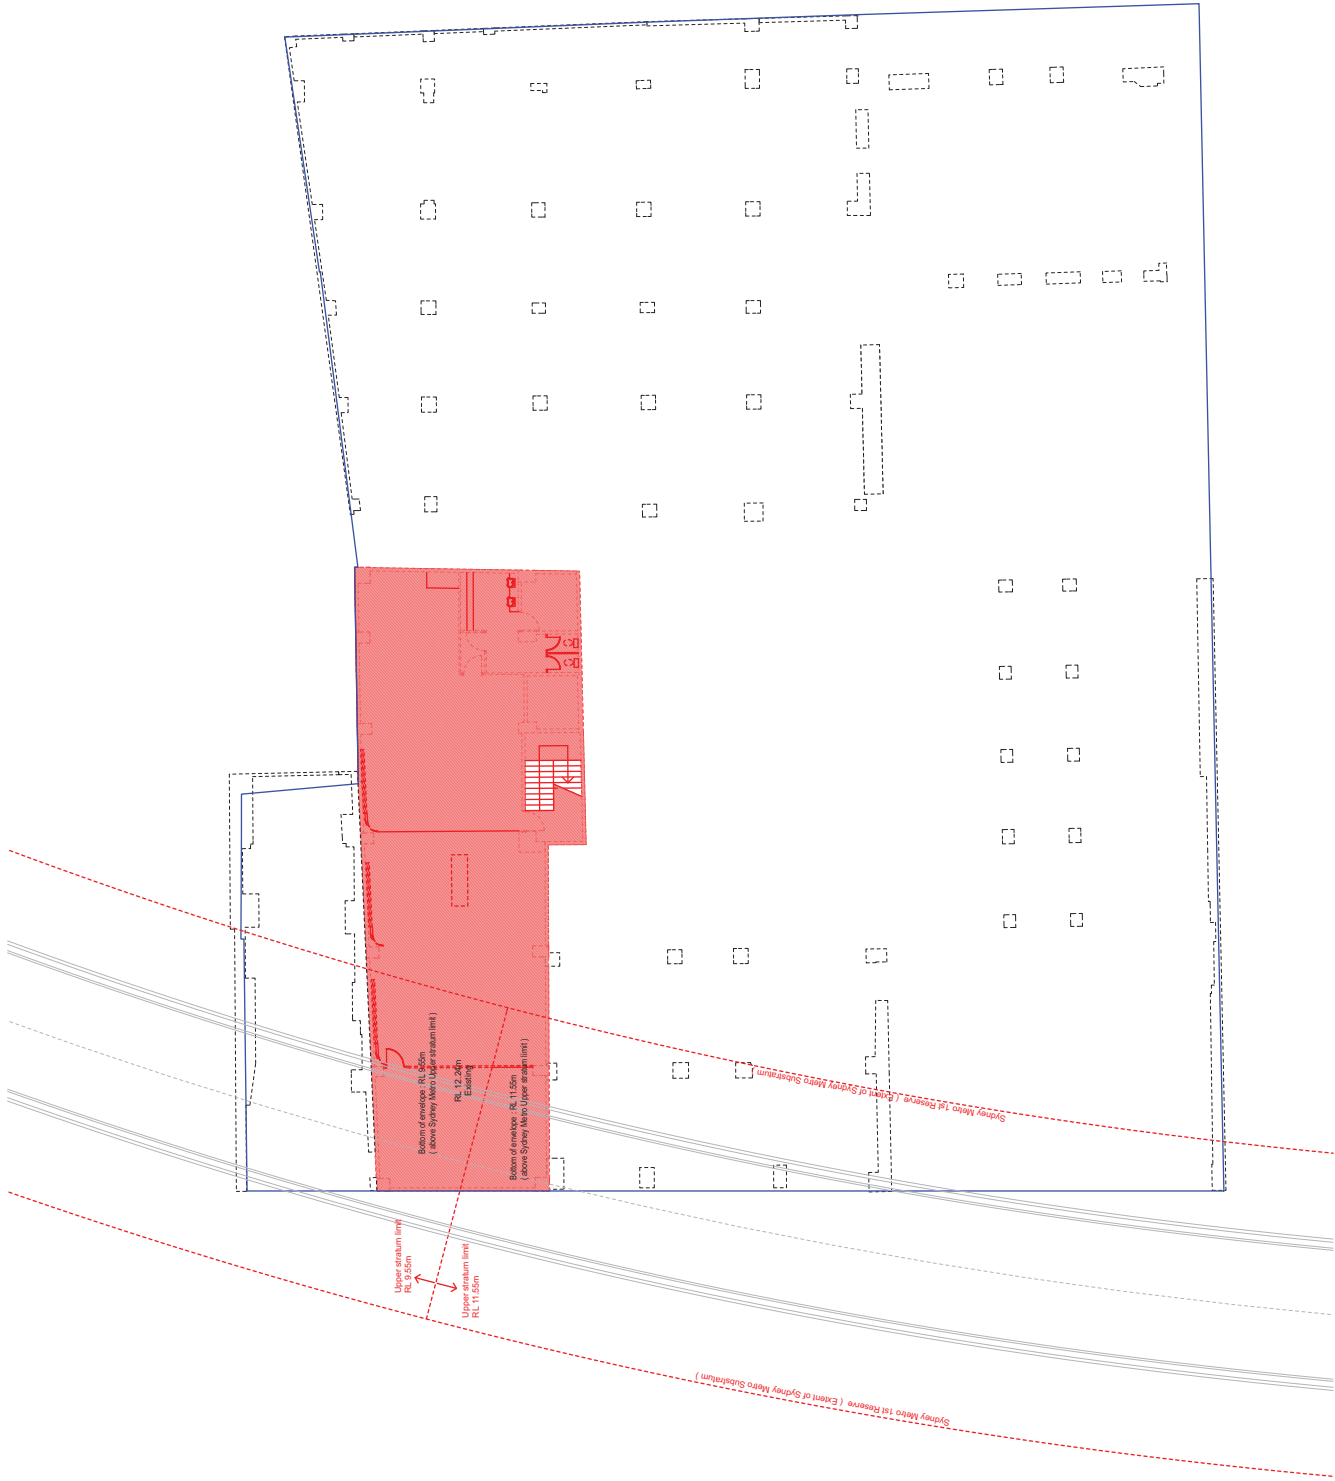

- LEGEND**
- Extend of Demolished Slab
 - Site Boundary
 - Demolished Item
 - Retained Item

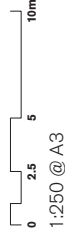






Demolition - BASEMENT 1

Sinclair Brook - City Tattersalls Club

For Information





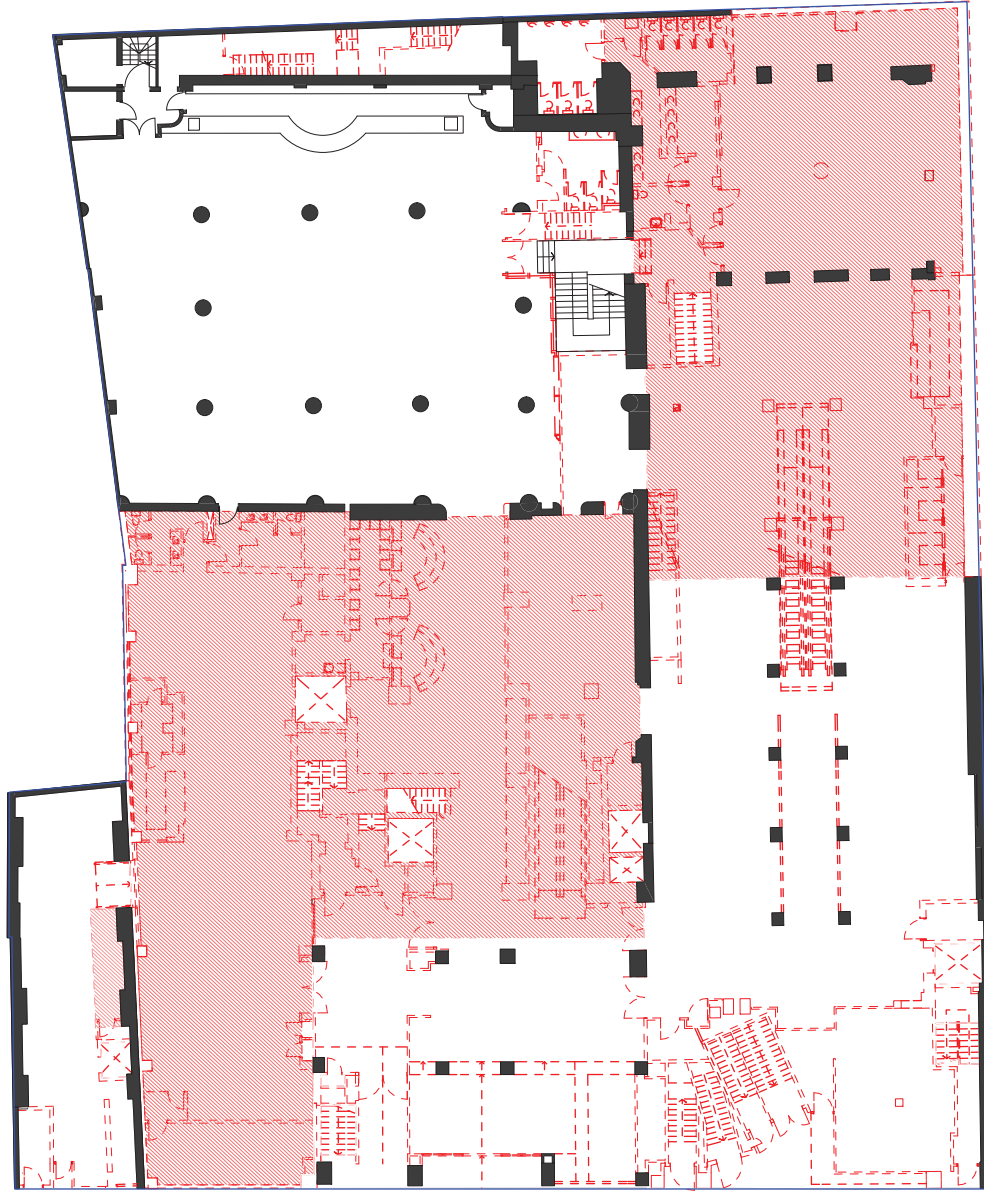

- LEGEND**
-  Extend of Demolished Slab
 -  Site Boundary
 -  Demolished Item
 -  Retained Item







Demolition - GROUND FLOOR

Sinclair Brook - City Tattersalls Club

For Information

- LEGEND**
-  Extend of Demolished Slab
 -  Site Boundary
 -  Demolished Item
 -  Retained Item



- LEGEND**
-  Extend of Demolished Slab
 -  Site Boundary
 -  Demolished Item
 -  Retained Item



Demolition - LEVEL 1

Sinclair Brook - City Tattersalls Club

For Information

LEGEND

- Extend of Demolished Slab
- Site Boundary
- Demolished Item
- Retained Item







1:250 @ A3



For Information

Demolition - LEVEL 1 MEZZANINE

Sinclair Brook - City Tattersalls Club

LEGEND

-  Extend of Demolished Slab
-  Site Boundary
-  Demolished Item
-  Retained Item

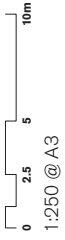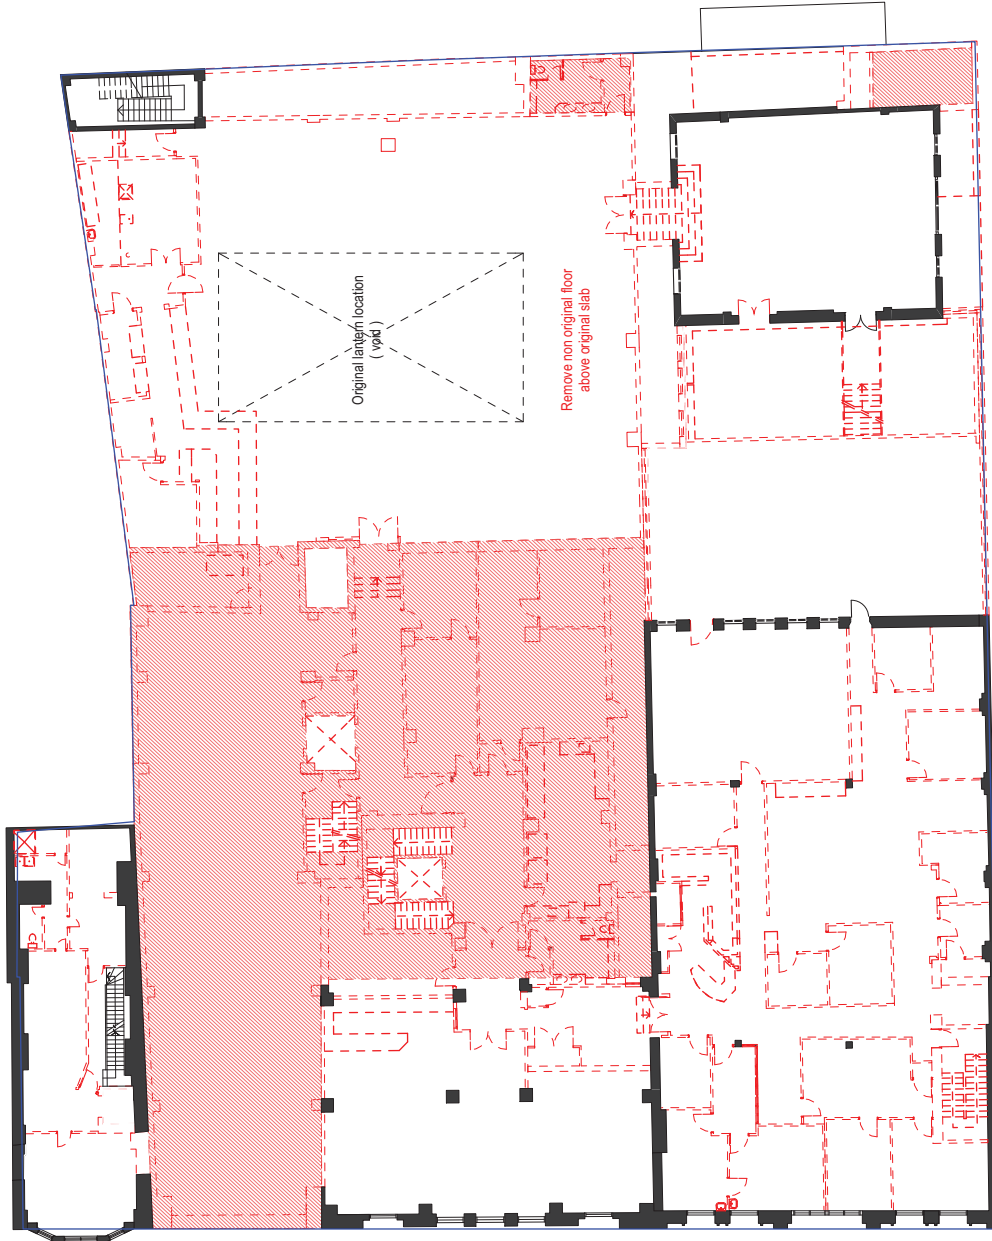





14/6/19


Demolition - LEVEL 2

Sinclair Brook - City Tattersalls Club





For Information

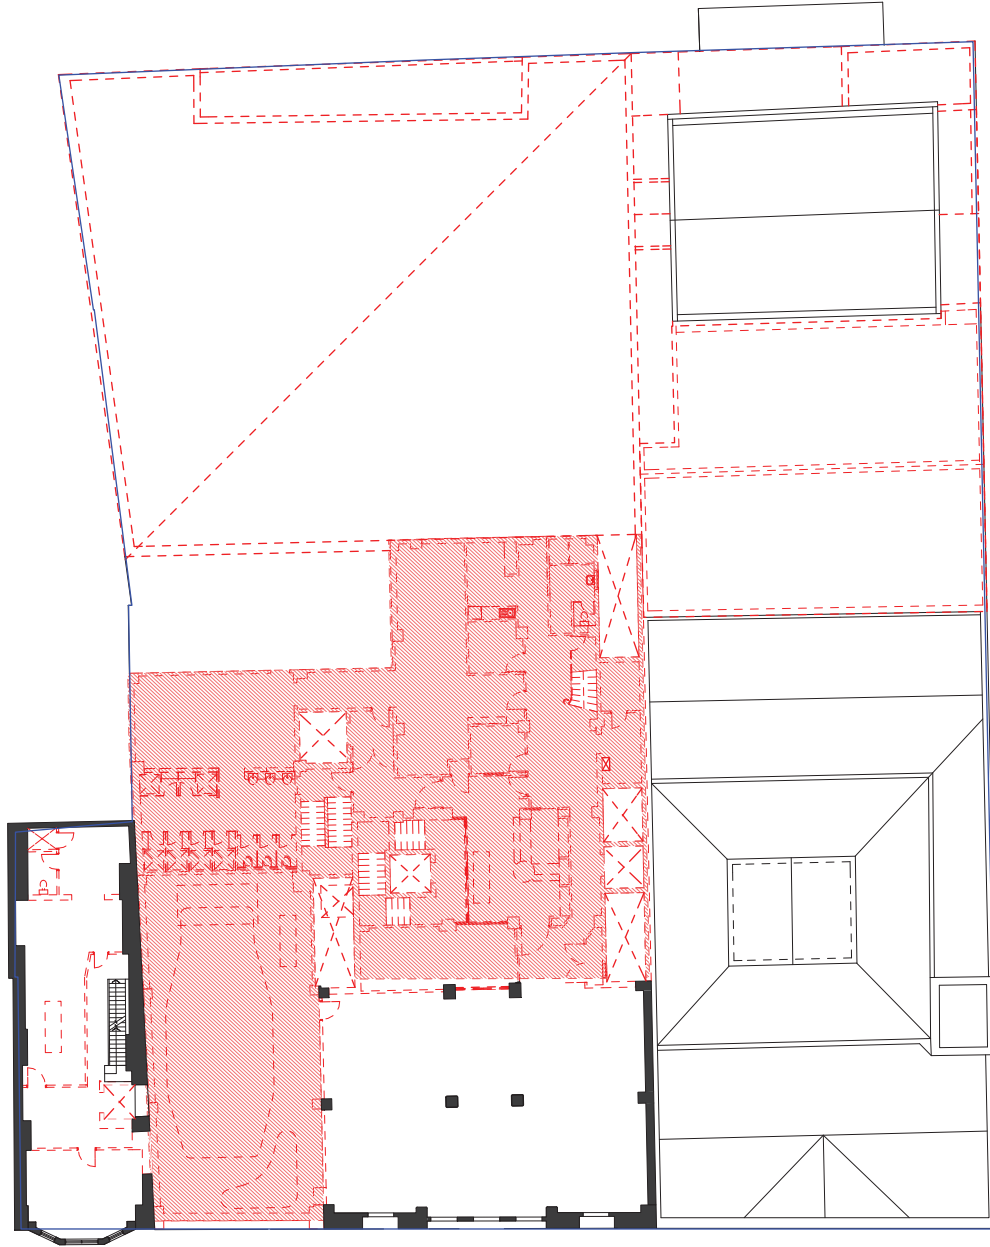
LEGEND

-  Extend of Demolished Slab
-  Site Boundary
-  Demolished Item
-  Retained Item



LEGEND



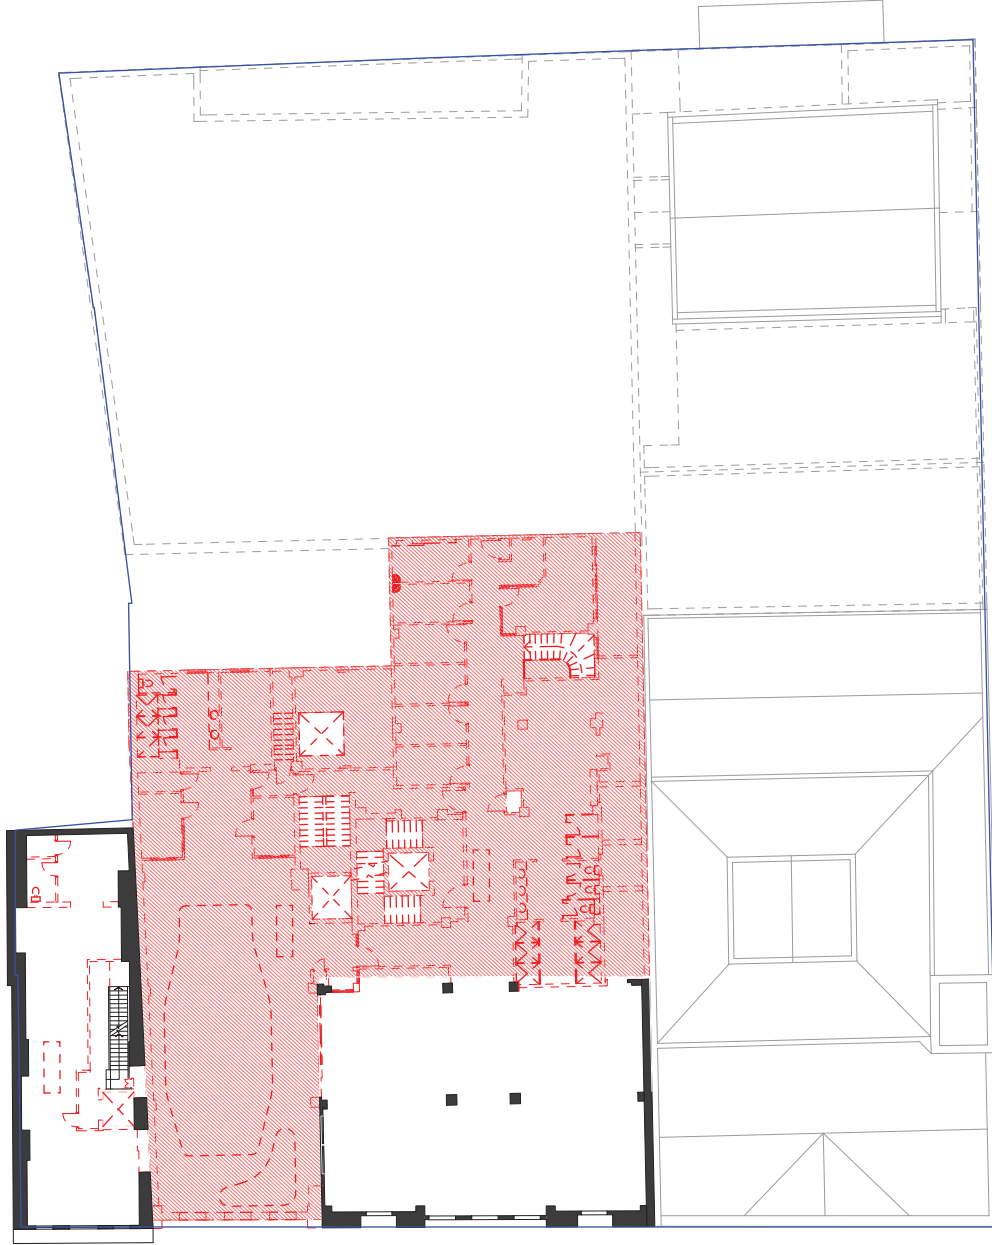

	Extend of Demolished Slab
	Site Boundary
	Demolished Item
	Retained Item





Demolition - LEVEL 4

Sinclair Brook - City Tattersalls Club

For Information

- LEGEND**
-  Extend of Demolished Slab
 -  Site Boundary
 -  Demolished Item
 -  Retained Item

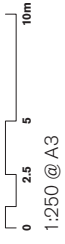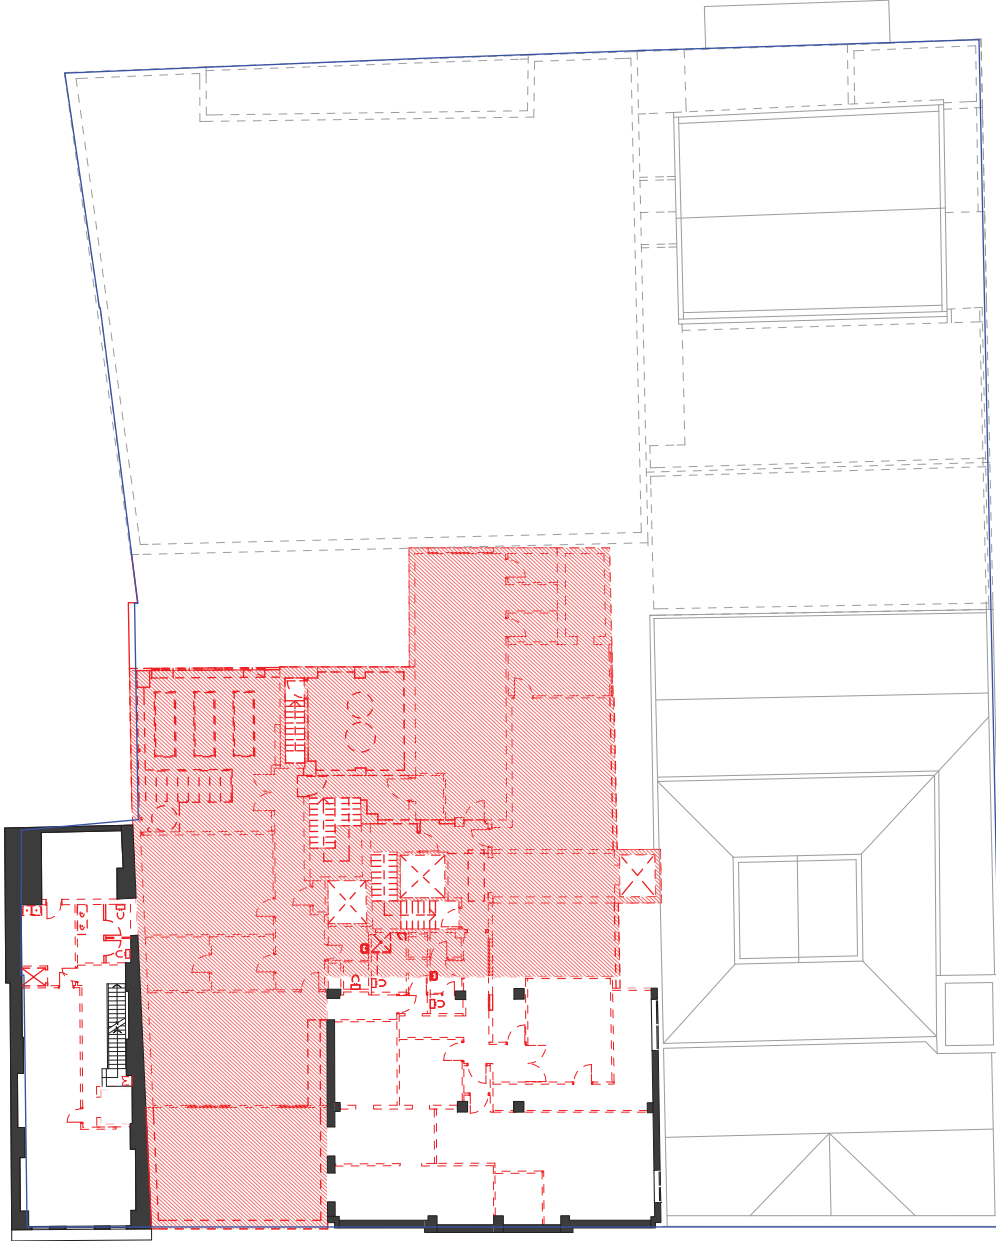



Demolition - LEVEL 5

Sinclair Brook - City Tattersalls Club

For Information

LEGEND

- Extend of Demolished Slab
- Site Boundary
- Demolished Item
- Retained Item

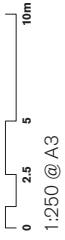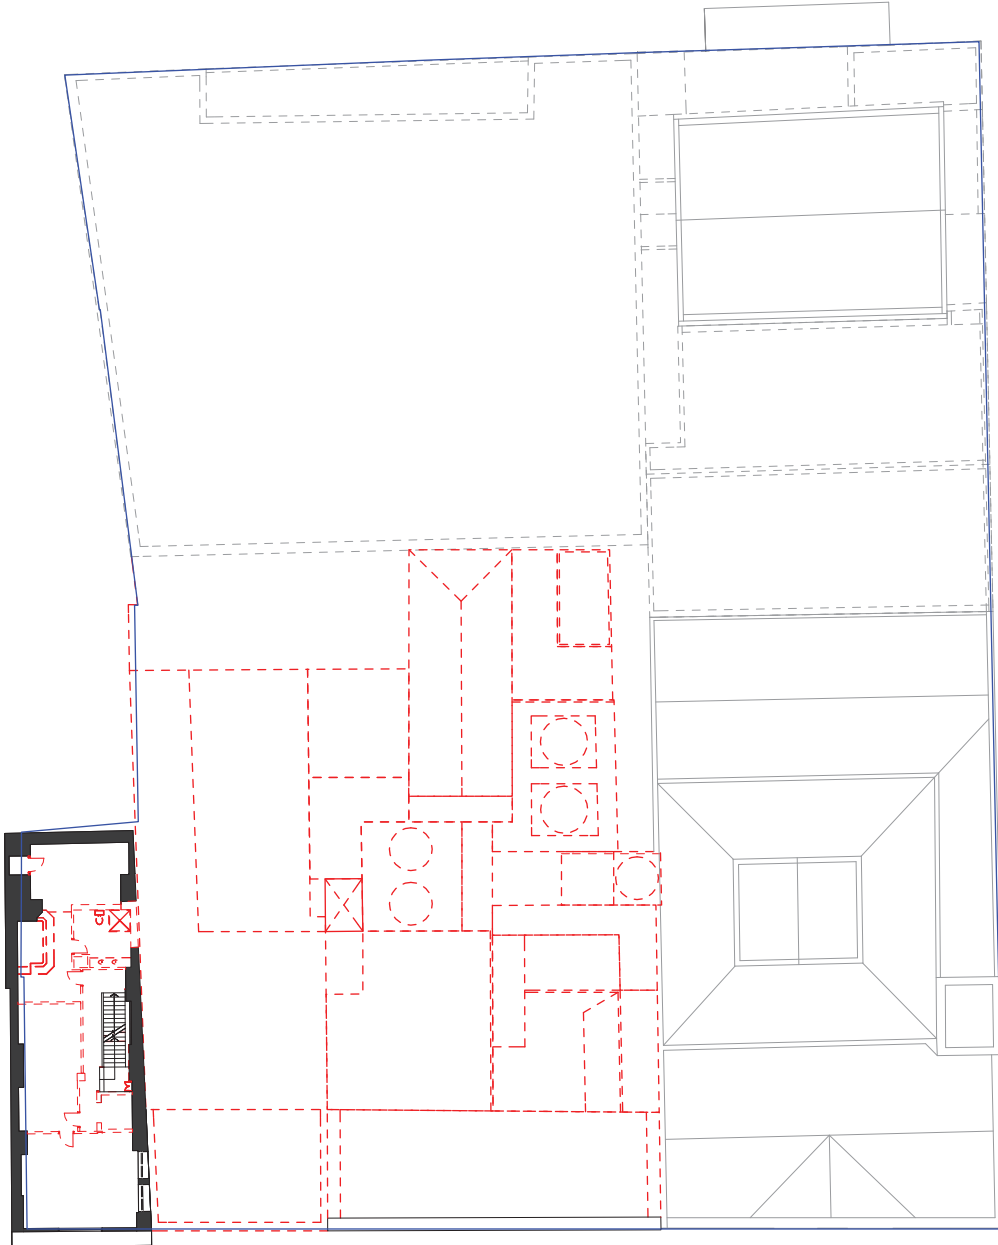

1:250 @ A3

For Information








14/6/19

Demolition - LEVEL 6

Sinclair Brook - City Tattersalls Club

LEGEND

-  Extend of Demolished Slab
-  Site Boundary
-  Demolished Item
-  Retained Item

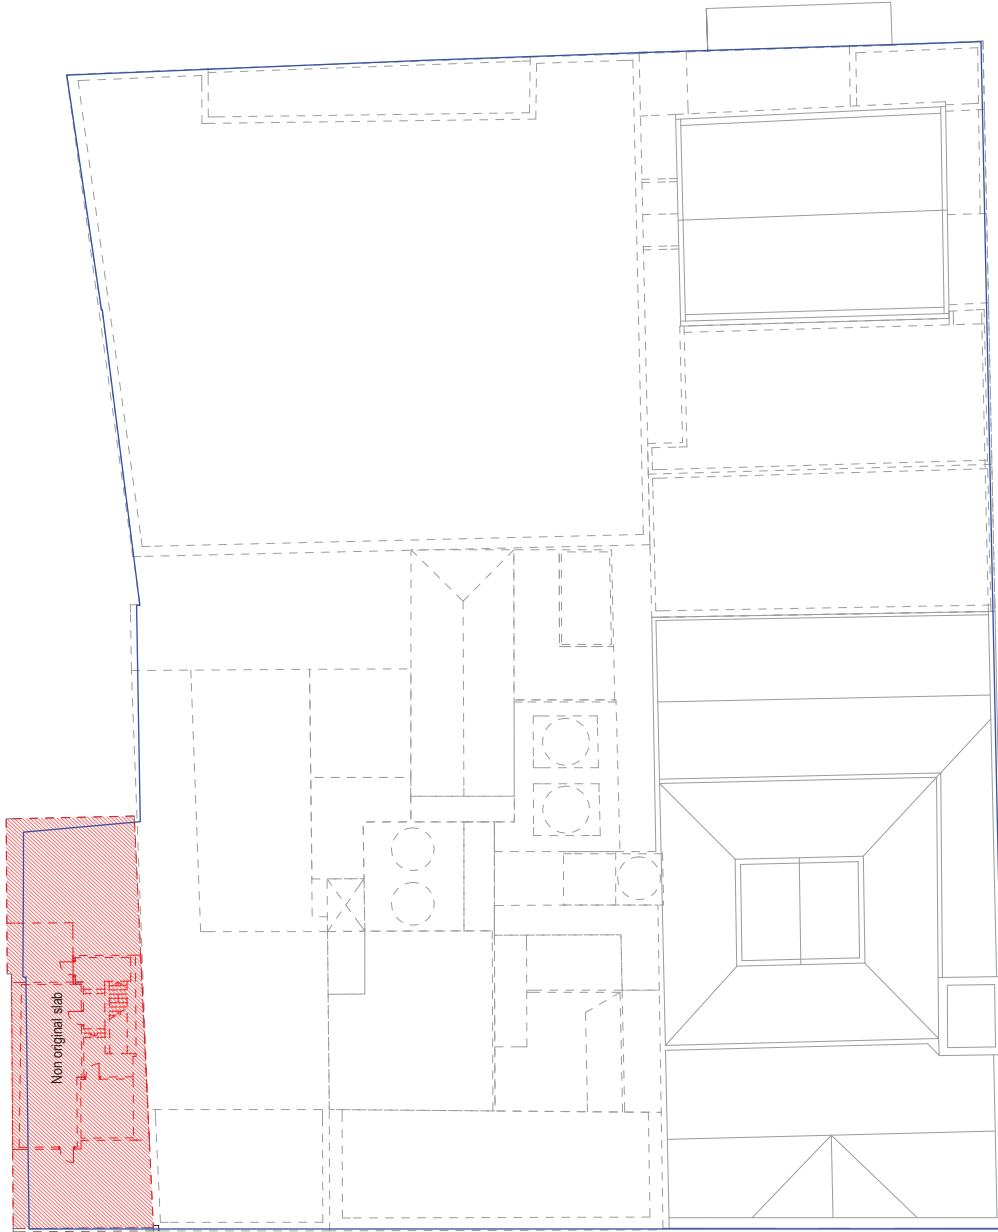

0 2.5 5 10m

1:250 @ A3


14/6/19



Demolition - LEVEL 7

Sinclair Brook - City Tattersalls Club

For Information



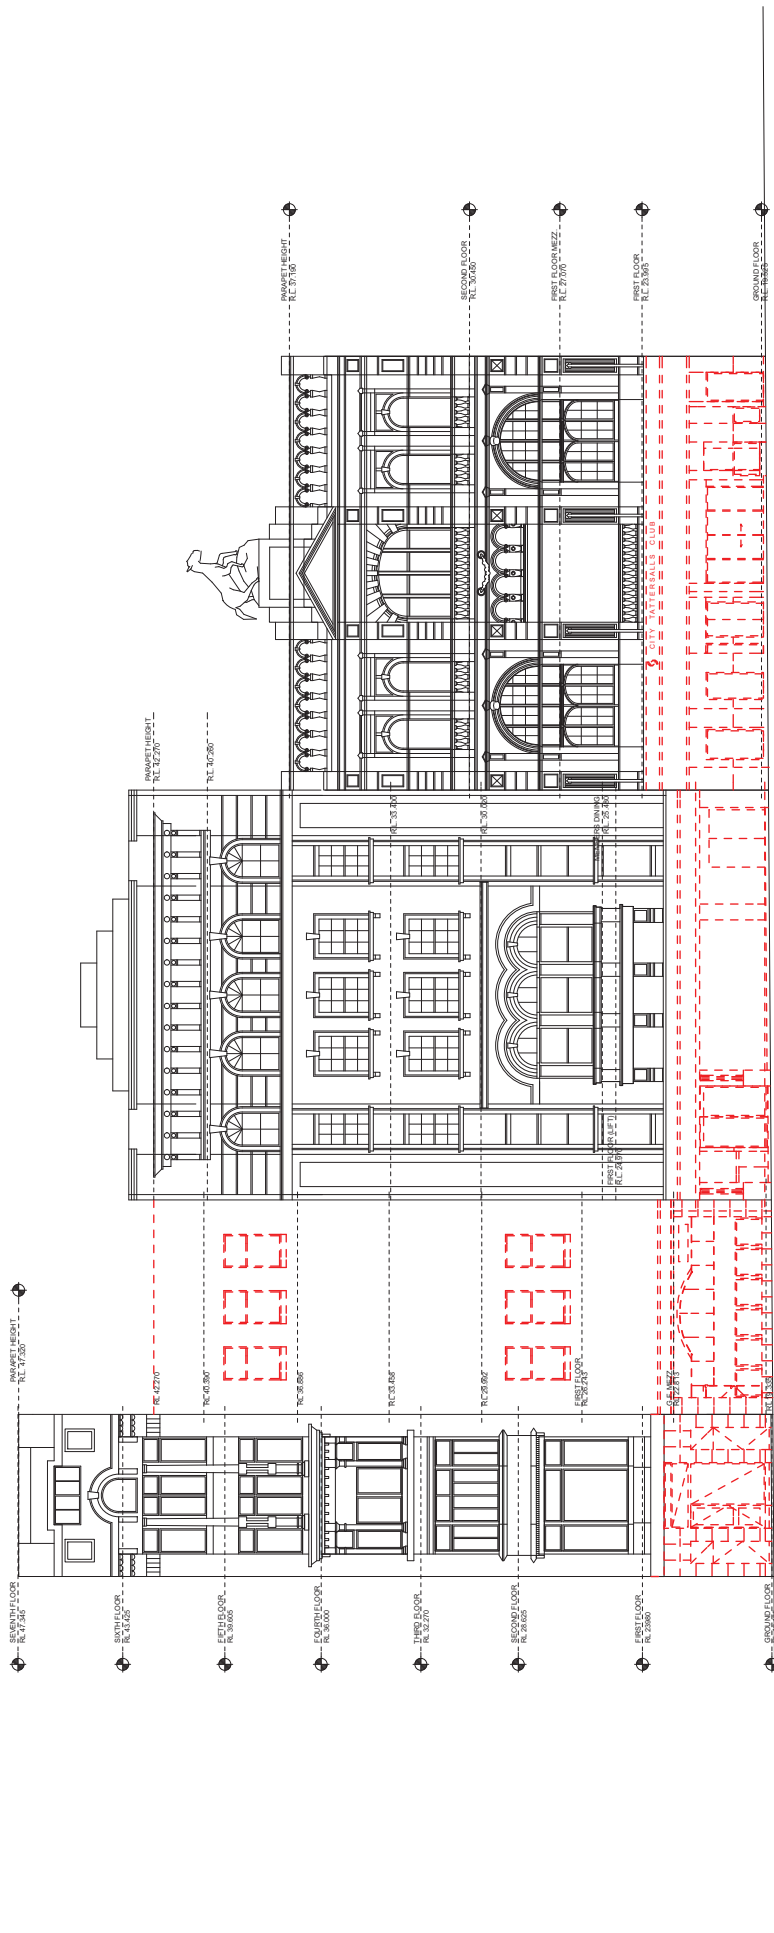




Demolition - 194-204 Pitt Street Section

Sinclair Brook - City Tattersalls Club


For Information

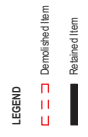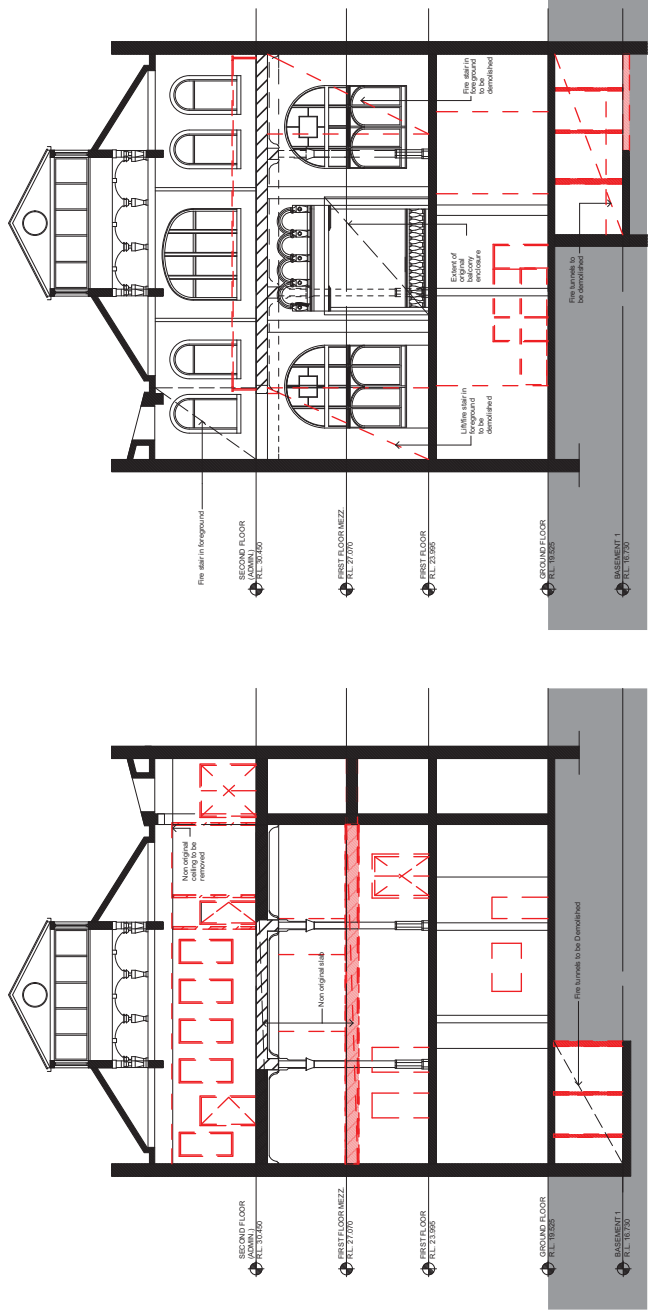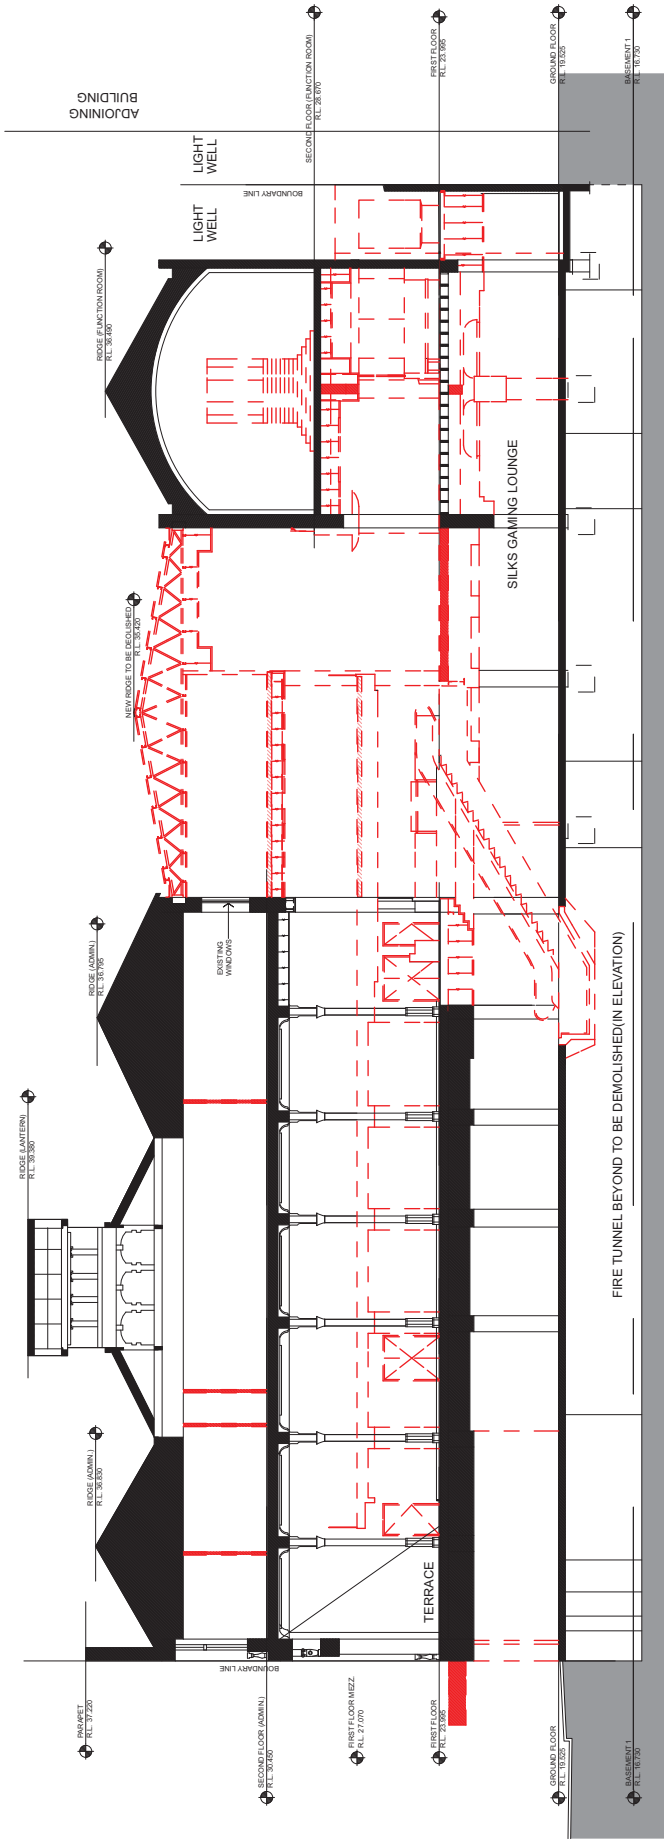

Demolition - 202 Pitt Street Section

Sinclair Brook - City Tattersalls Club

For Information

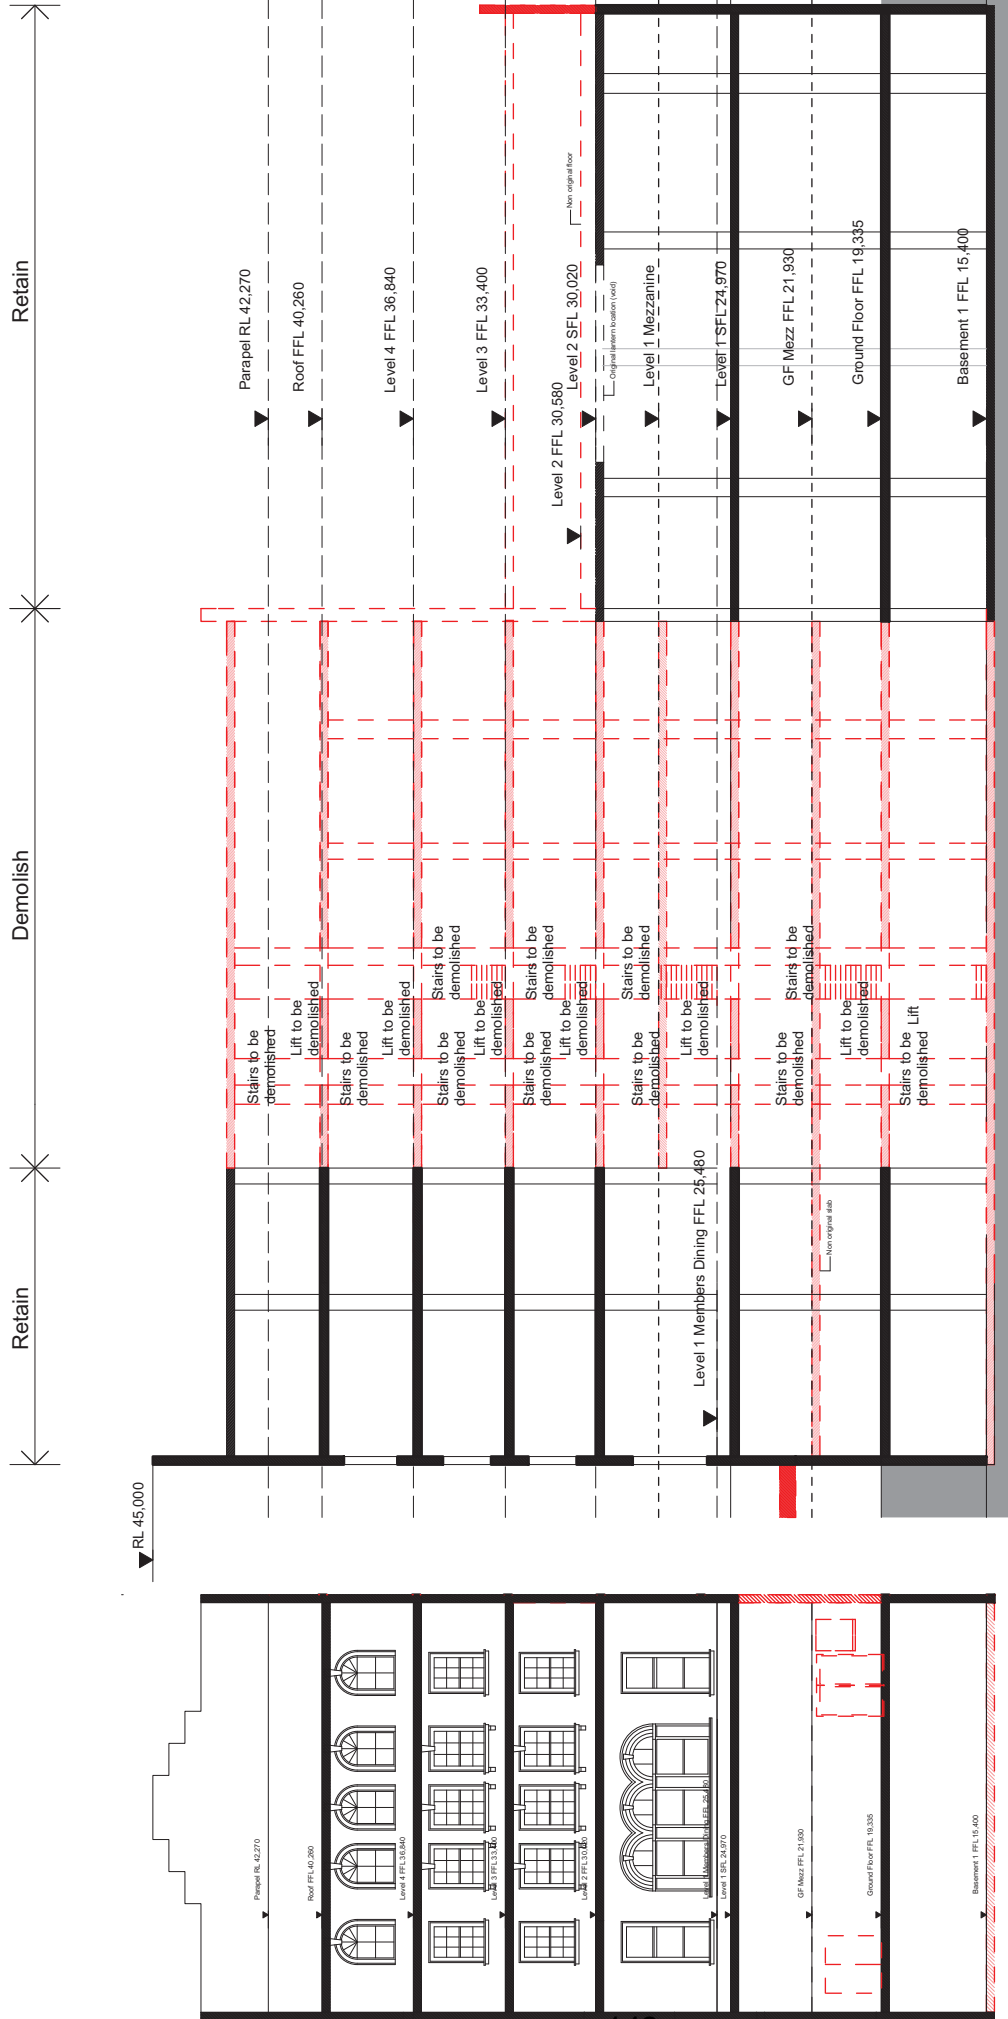

LEGEND
 - - - Demolished Item
 ——— Retained Item





1:200 @ A3
 14/6/19

Demolition - 198 Pitt Street Section

Sinclair Brook - City Tattersalls Club

For Information



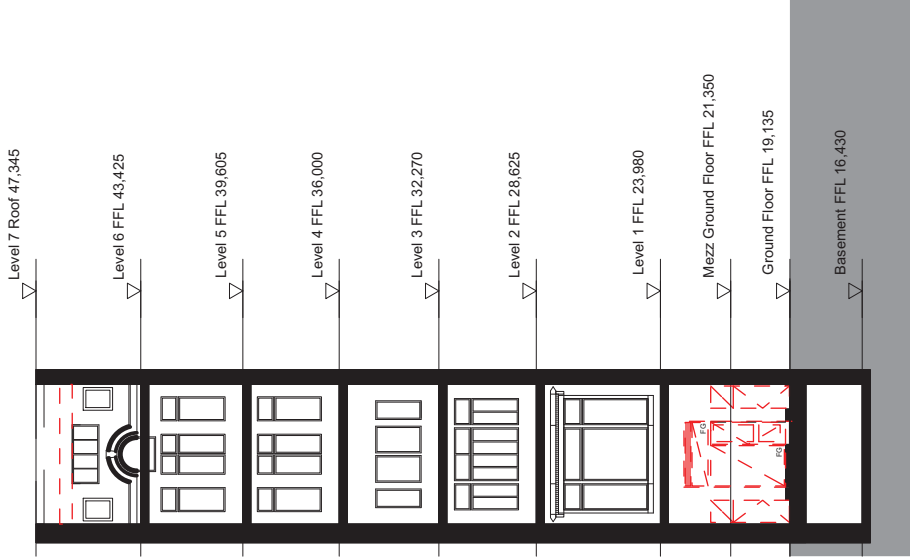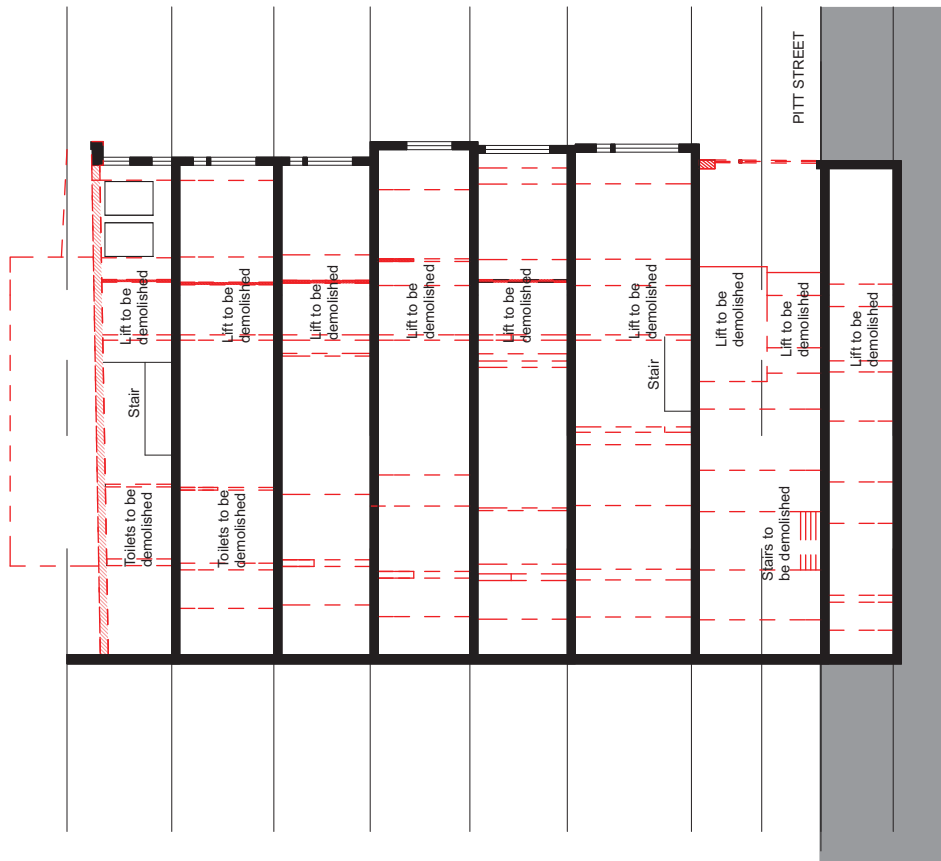

LEGEND
- - - Demolished Item
 Retained Item

