


Attachment [B]

Selected Drawings


382-388 Botany Road, Beaconsfield

600

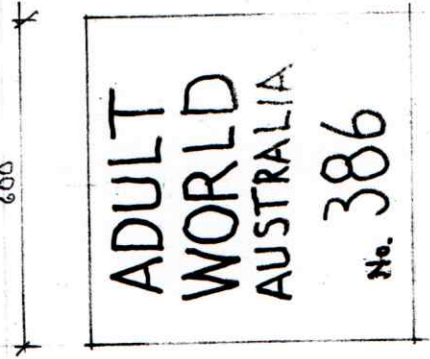


ID. No	TYPE	SIZE	No. OFF.
1	DISPLAY CABINETS	500X 2.4 X 1.2 HIGH	8
2	SHELVES	30X 1.2 X 2m HIGH	12
3	SHELVES	30X 800 X 2m HIGH	15

SHOP FITTINGS
* CCTV CAMERAS (16)

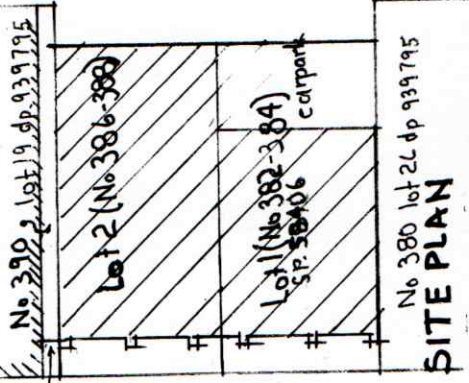

SIGN (ON AWNING ABOVE DOOR)
WHITE BASE BLACK LETTERS

No. 386 BOTANY ROAD BEACONSFIELD USE OF EXISTING SHOP AS AN ADULT PRODUCTS SHOP

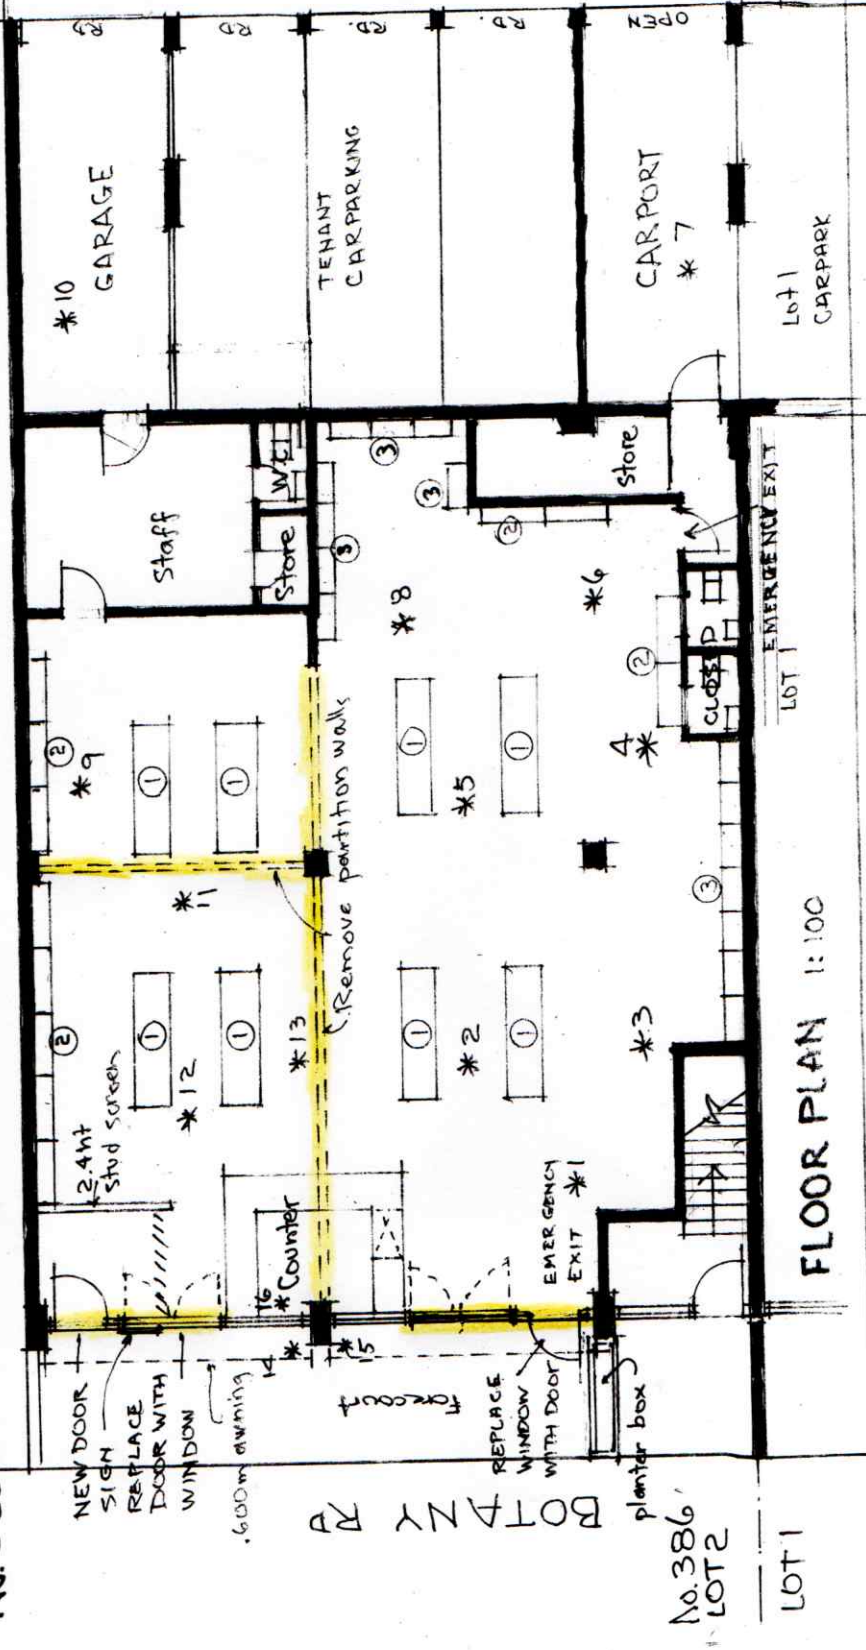

FLOOR PLAN 1:100

BEACONSFIELD LANE


LOT BOUNDARY

UPDATED 22/10/19



I.D. No	TYPE	SIZE	No. Off
1	DISPLAY CABINETS	500 x 2.400 x 1.200 HIGH	8
2	WALL SHELVES DISPLAY	300 x 1.200 x 2.000 HIGH	12
3	WALL DISPLAY SHELVES	300 x 800 x 2.0 HIGH	15

SHOP FITTINGS

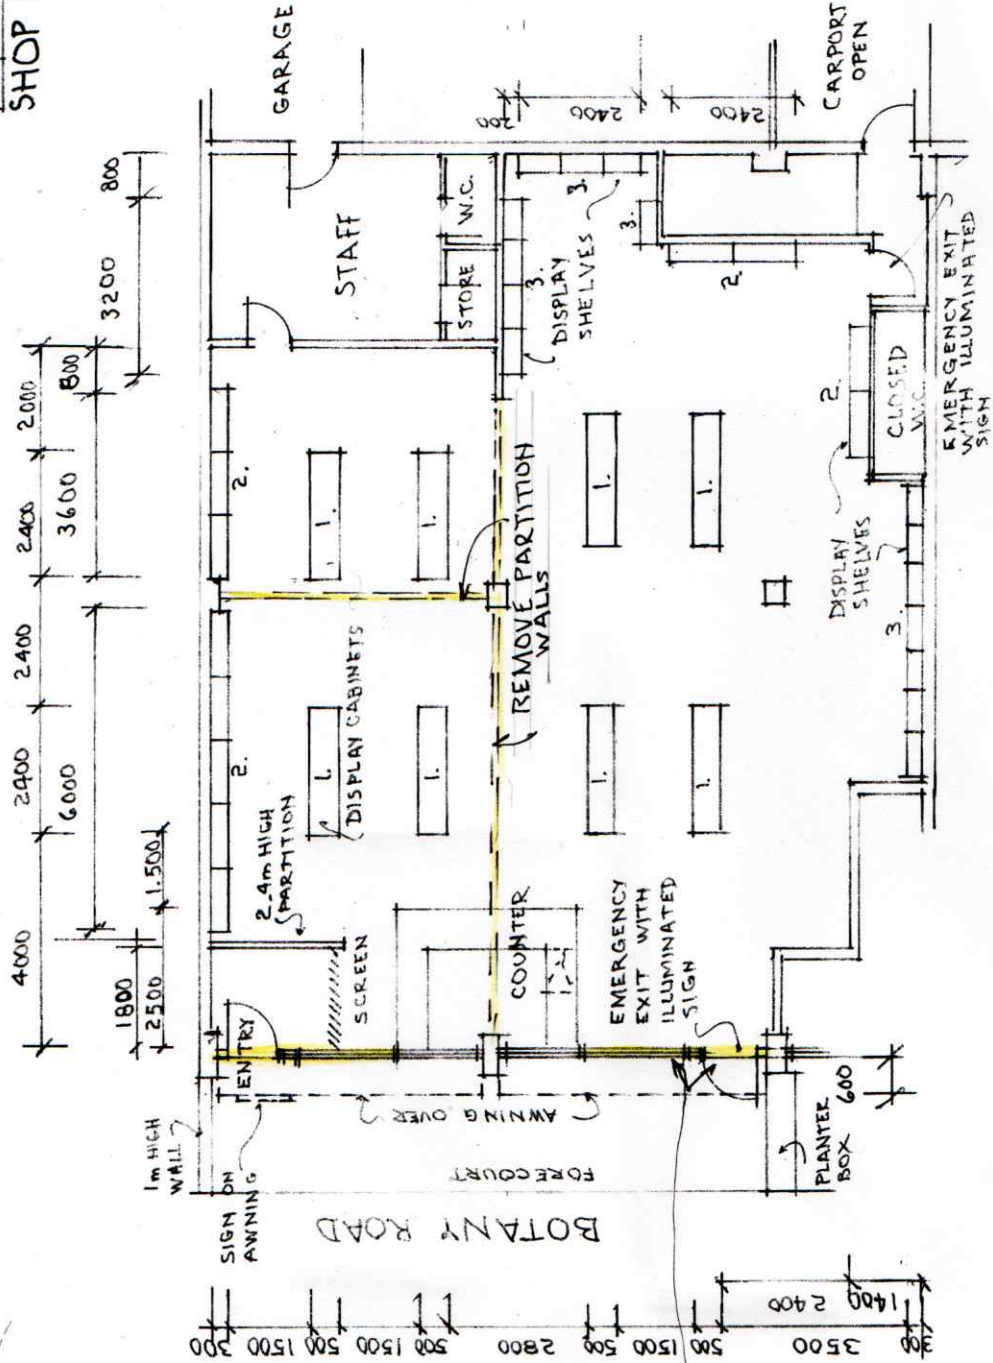

REPLACE GLASS DOORS WITH FIXED GLAZING. NEW GLASS DOOR

NEW WORK


PROPOSED ADULT SHOP · 386 BOTANY ROAD BEACONSFIELD
INTERNAL FITTINGS LAYOUT 1:100

22/10/19

22/10/19


386-388 BOTANY ROAD
LOT 2 SP 58406

382-384
LOT 1 SP 58406

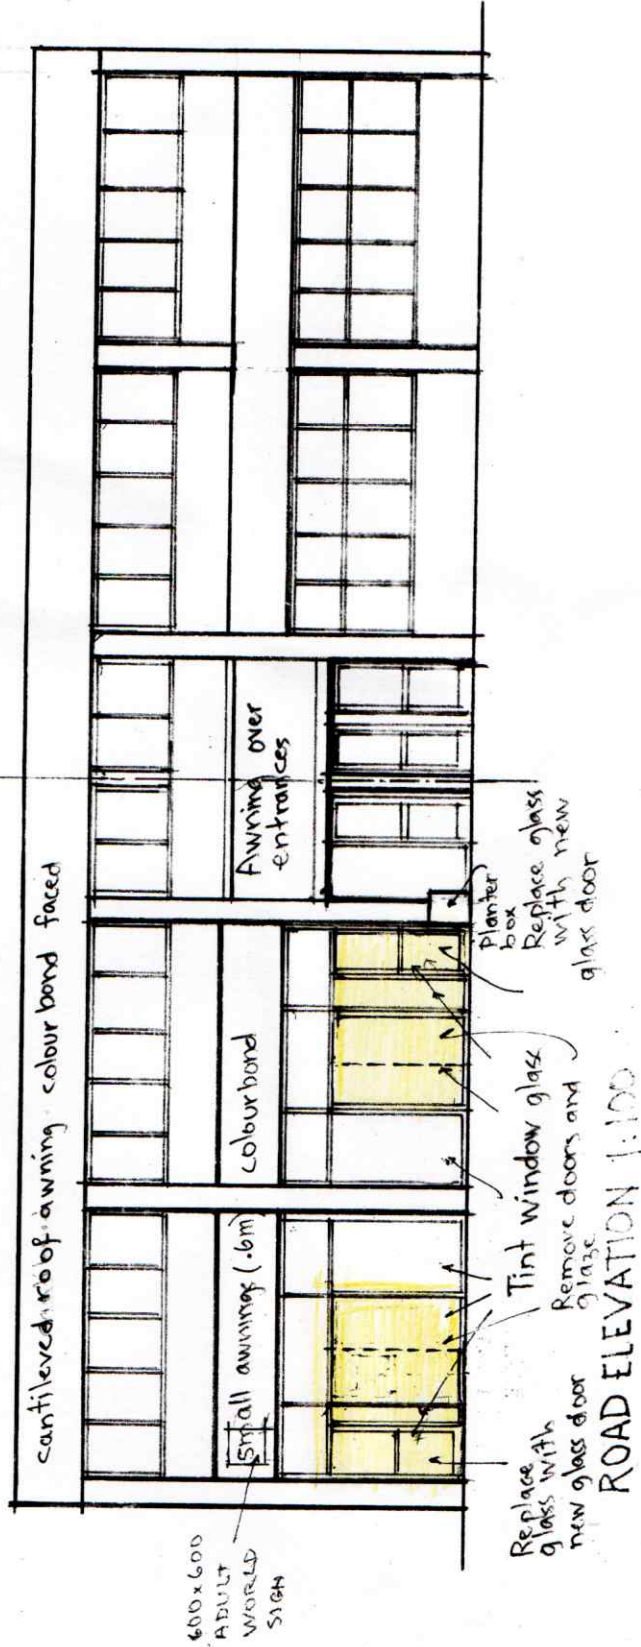

UPDATED 22/10/19

PROPOSED CHANGE OF USE OF EXISTING SHOP TO AN ADULT PRODUCT SHOP - 386 BOTANY ROAD
BEACONSFIELD 2015

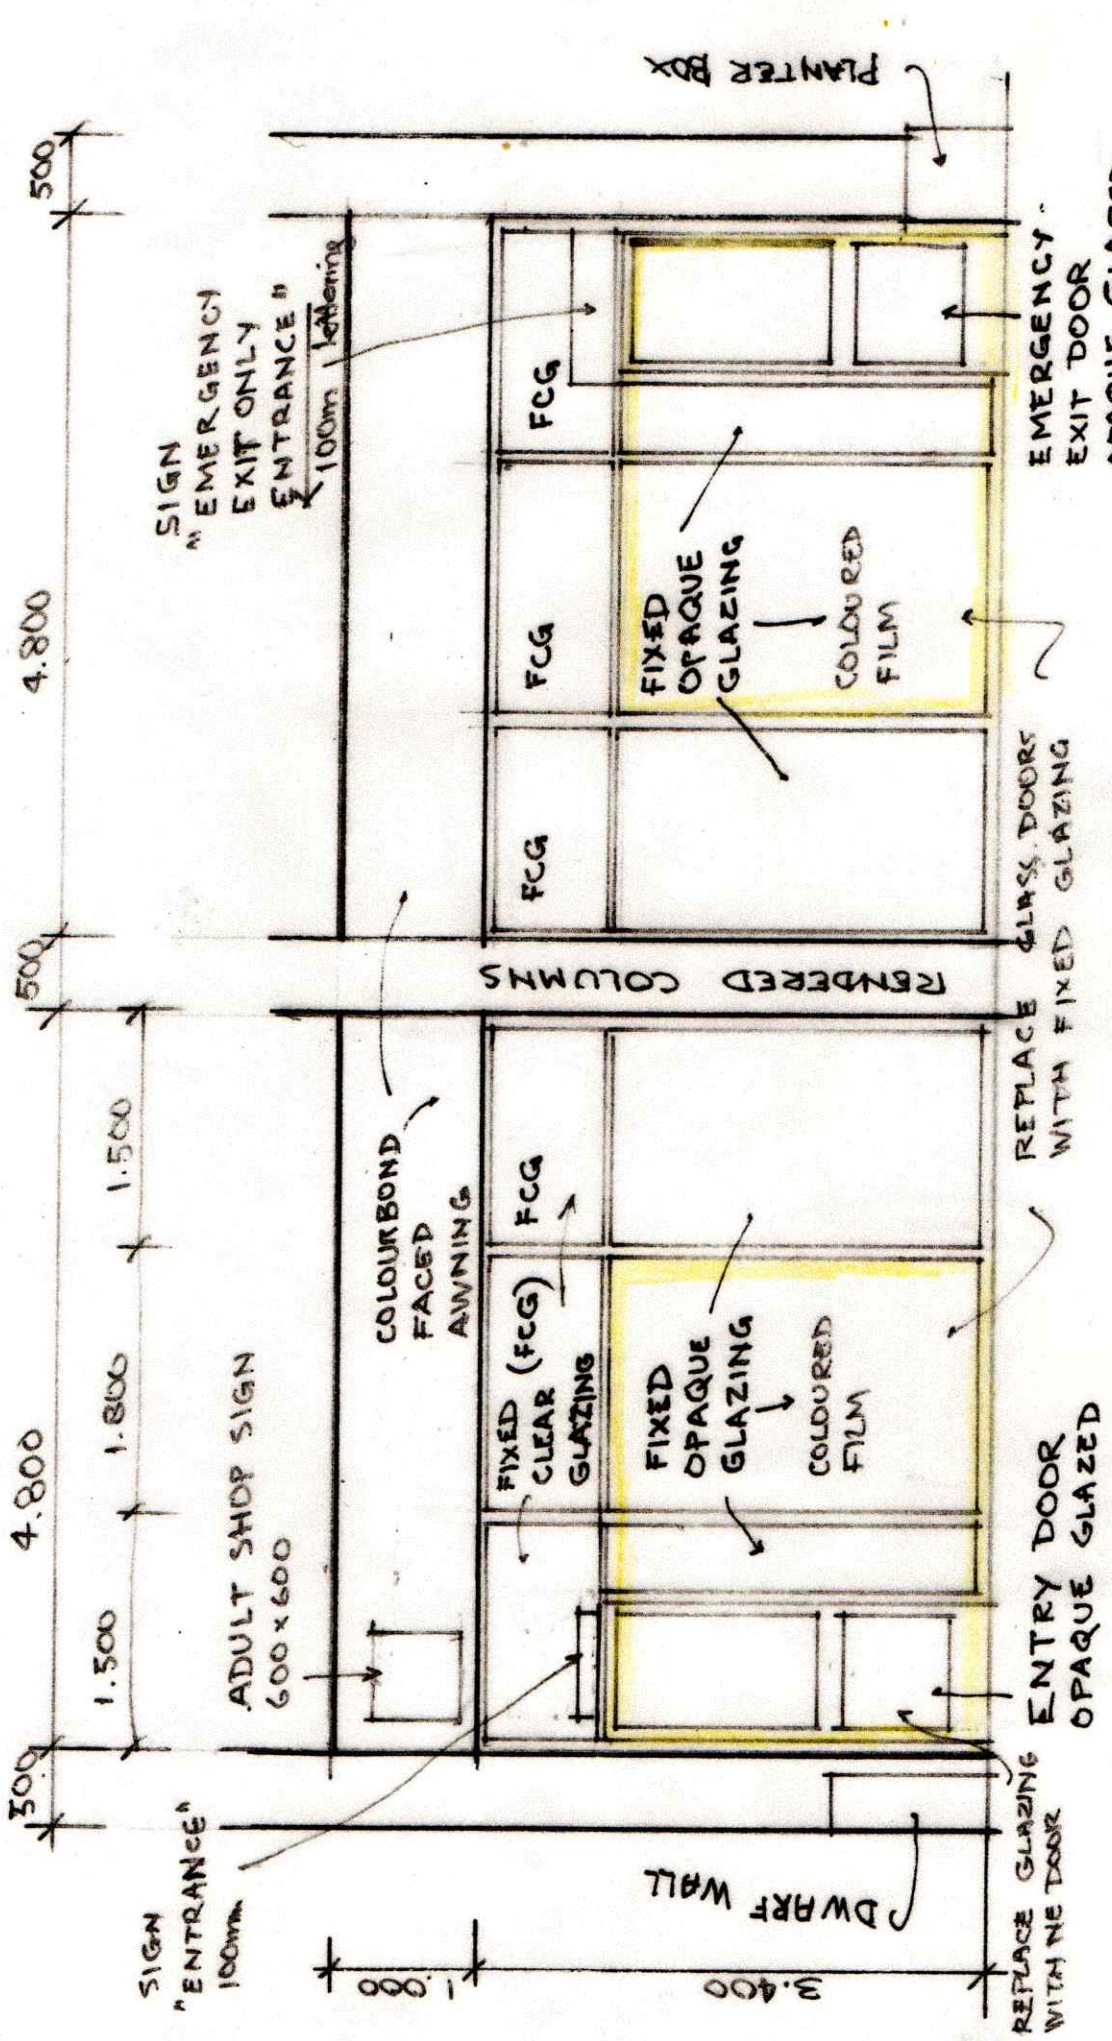

SHOP FRONT - ADULT SHOP - 386 BOTANY RD. BEACONSFIELD 1:50 22/10/19