


Attachment B

Envelope Drawings

18/03/20

18-099 DA-U-100

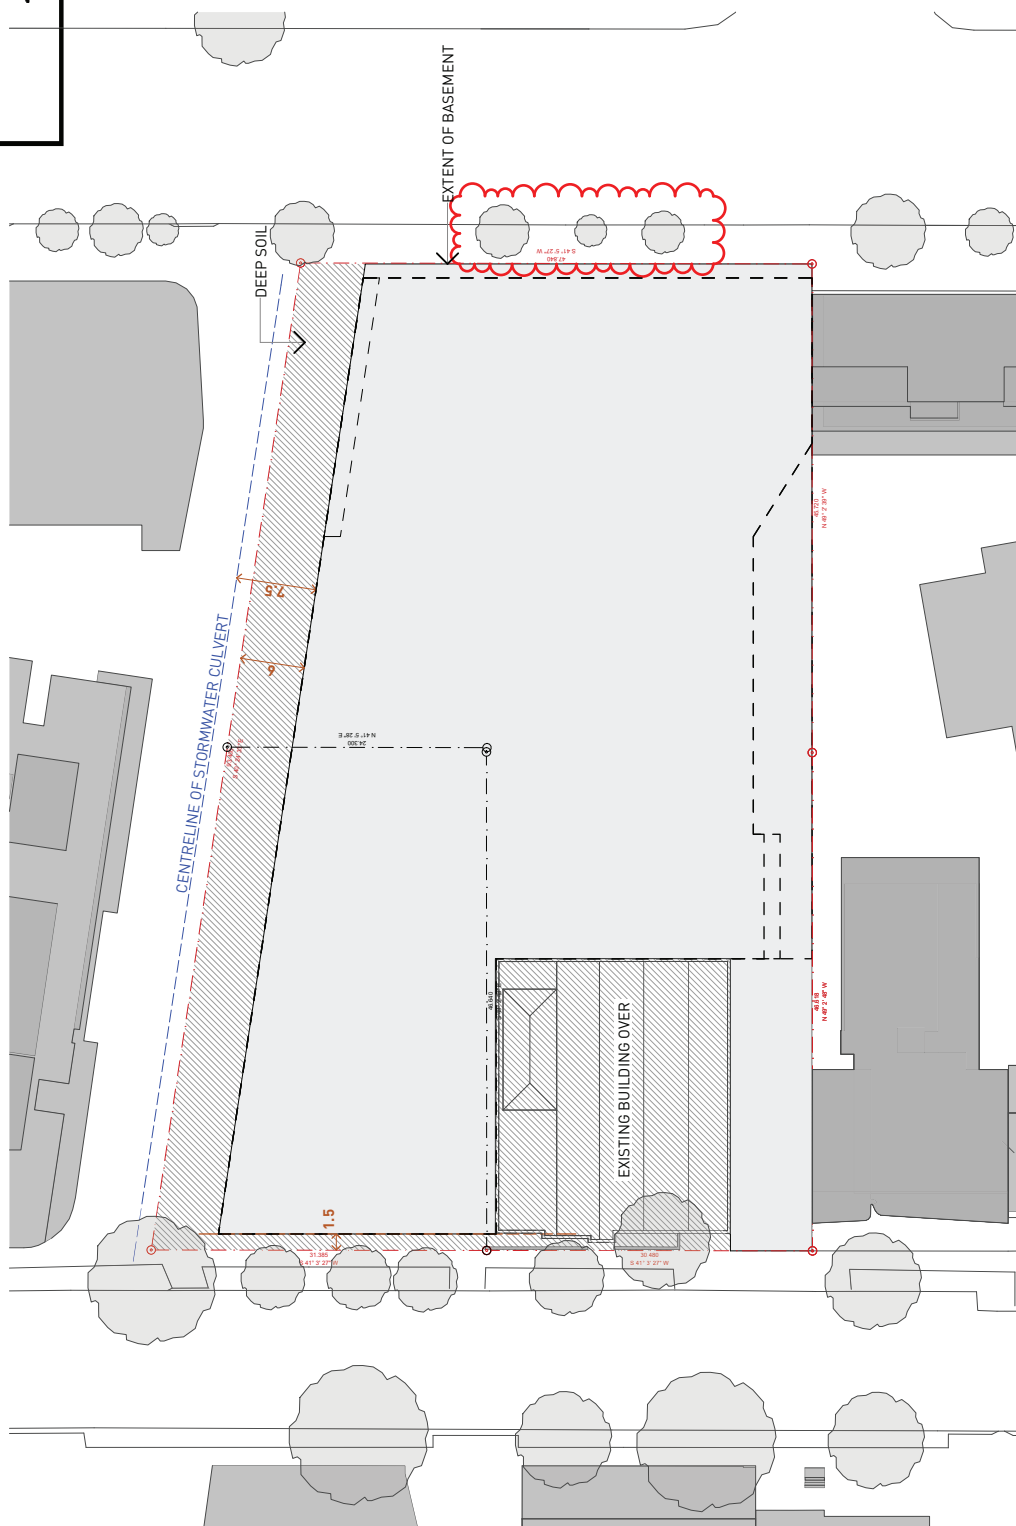

1 BASEMENT ENVELOPE PLAN
1:500

FOR DA


REV C 18/03/2020

BASEMENT ENVELOPE PLAN

STAGE 1 DA AMENDMENTS

LATERAL ESTATE PTY LTD



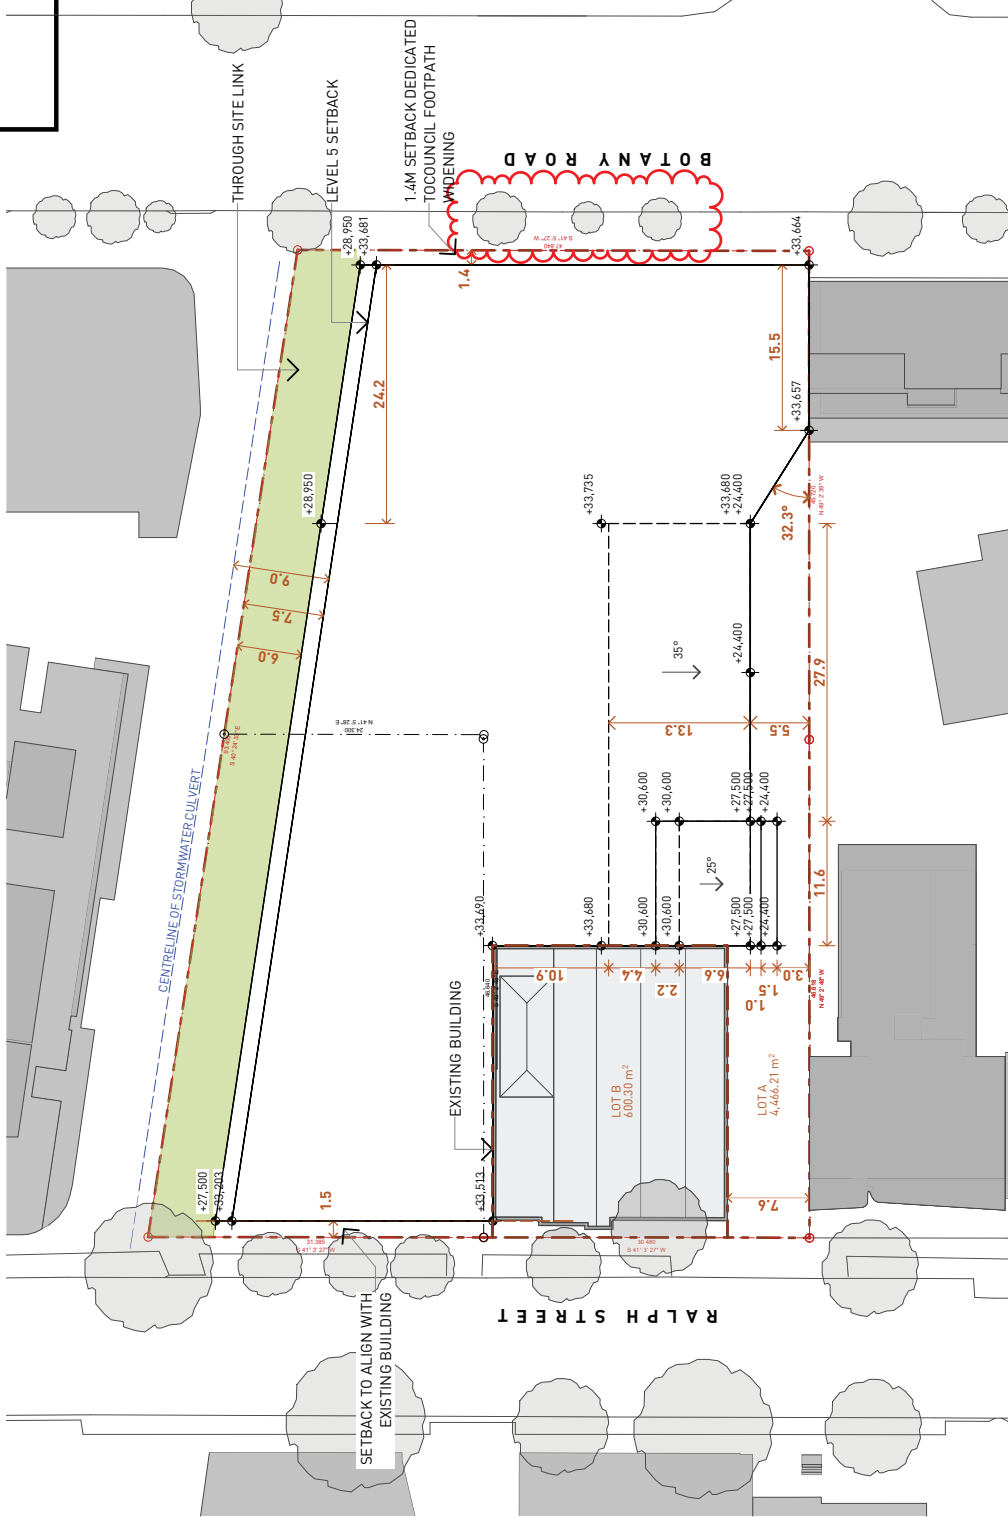

1 ENVELOPE PLAN
1:500

FOR DA



REV'D 18/03/2020

GROUND & ABOVE ENVELOPE PLAN

STAGE 1 DA AMENDMENTS

BOTANY & RALPH

LATERAL ESTATE PTY LTD

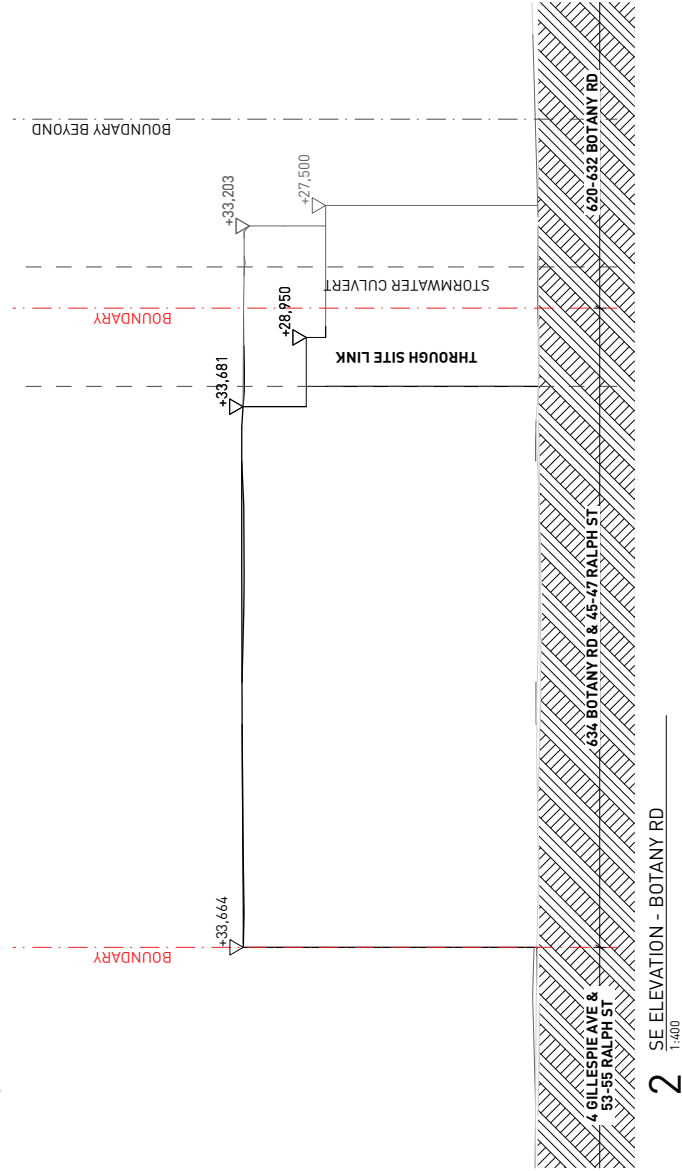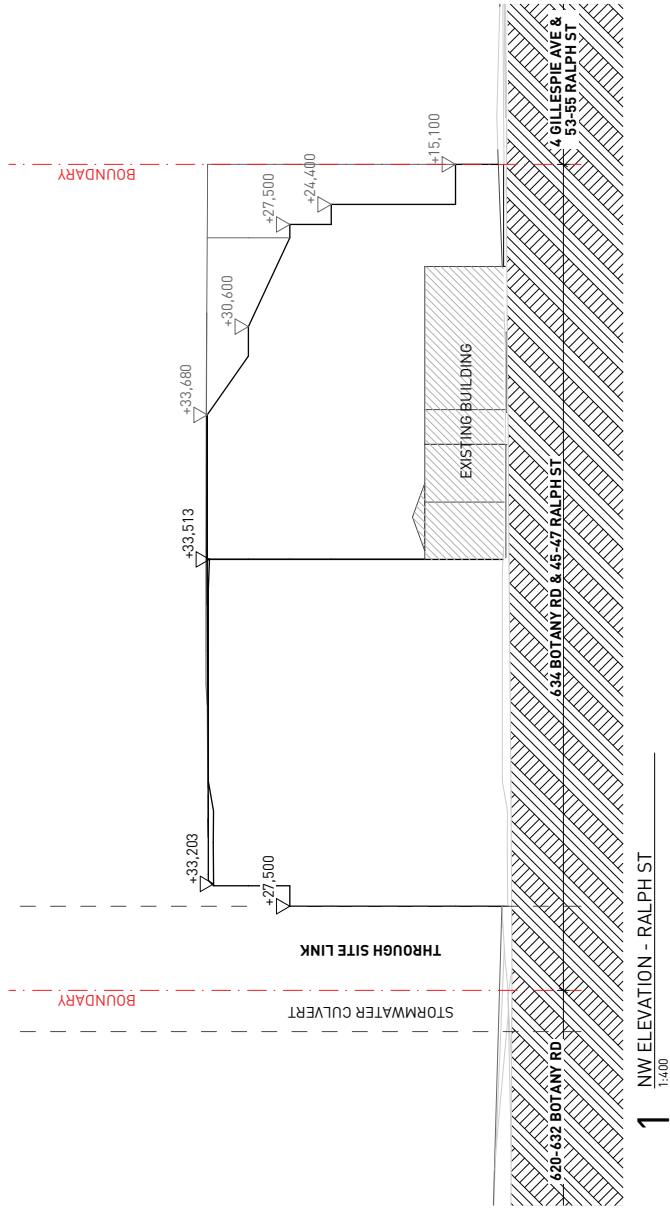

FOR DA



REV - 17/02/2020

ENVELOPE ELEVATIONS 1

STAGE 1 DA AMENDMENTS

BOTANY & RALPH

LATERAL ESTATE PTY LTD

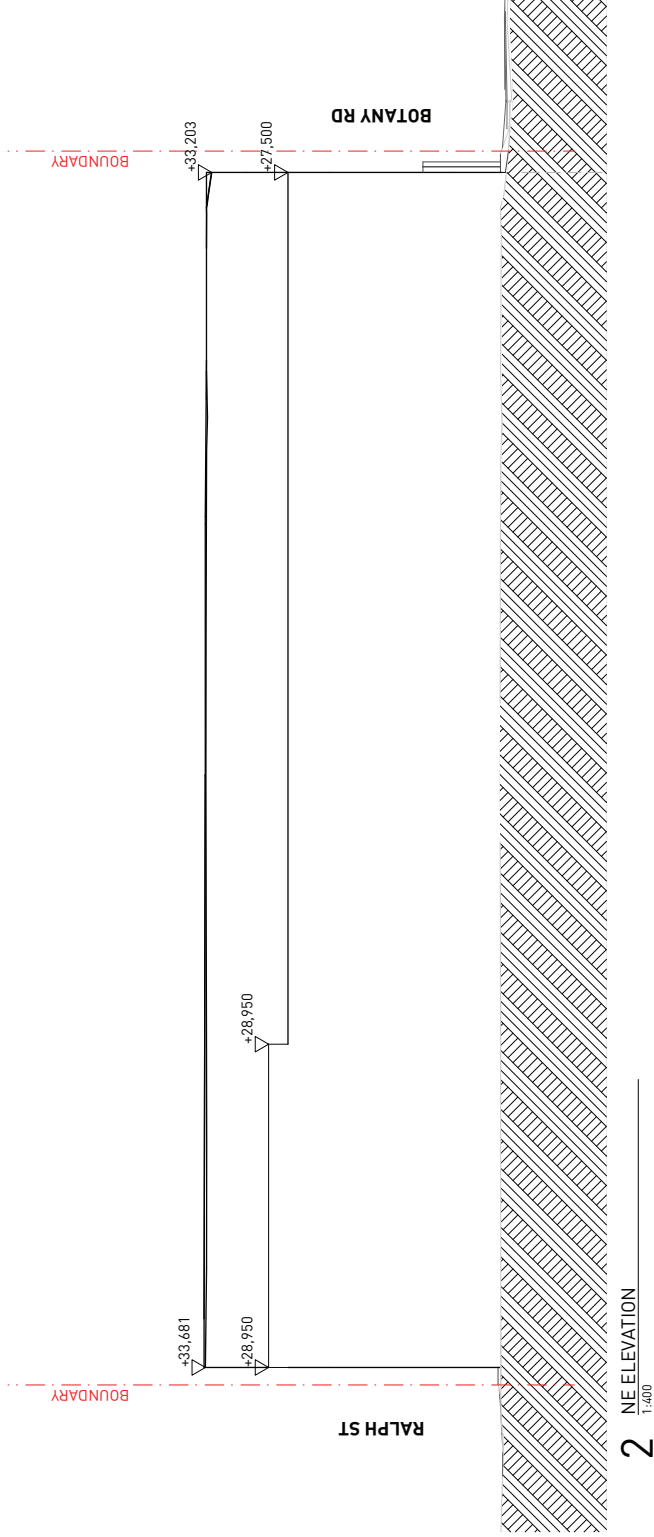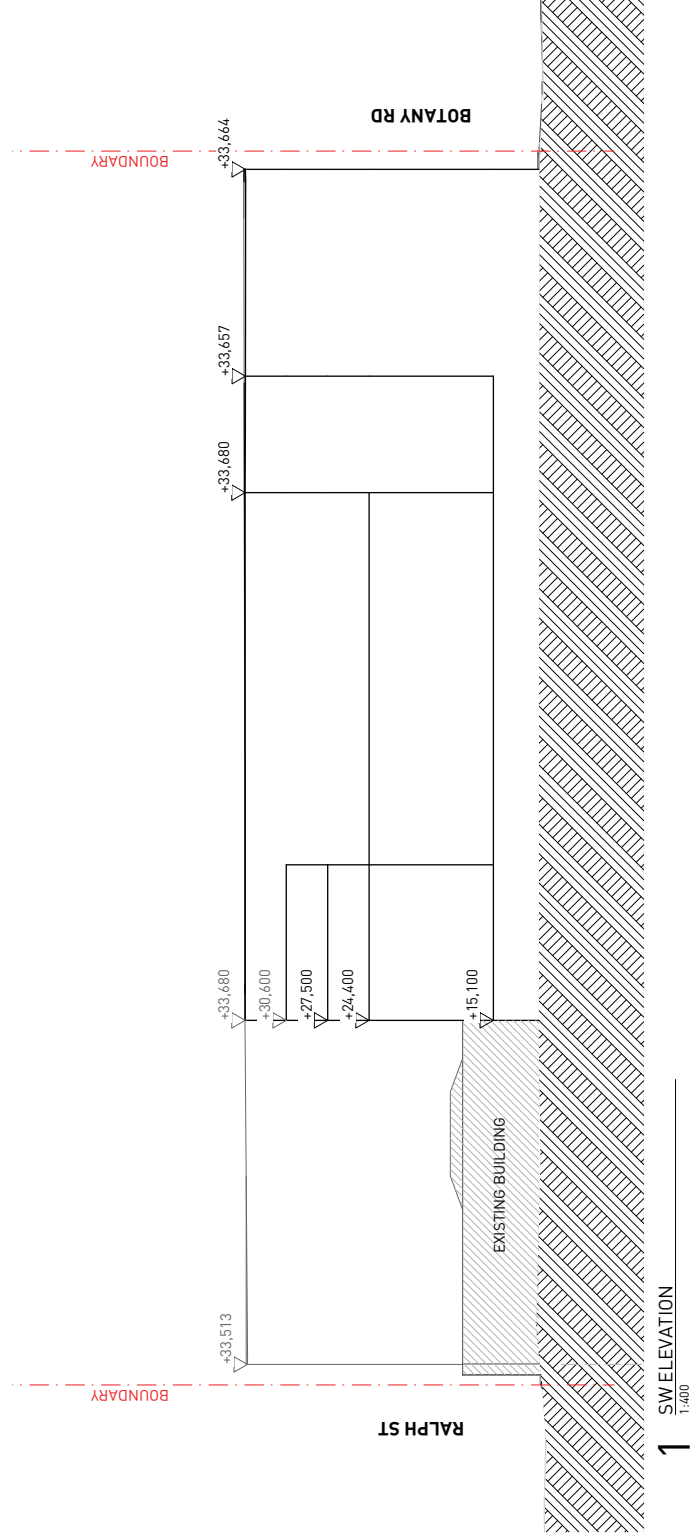

FOR DA
 REV - 17/02/2020
ENVELOPE ELEVATIONS 2
 STAGE 1 DA AMENDMENTS
BOTANY & RALPH
 LATERAL ESTATE PTY LTD

