


# **Attachment C**

## **Perspective Envelope Drawings**

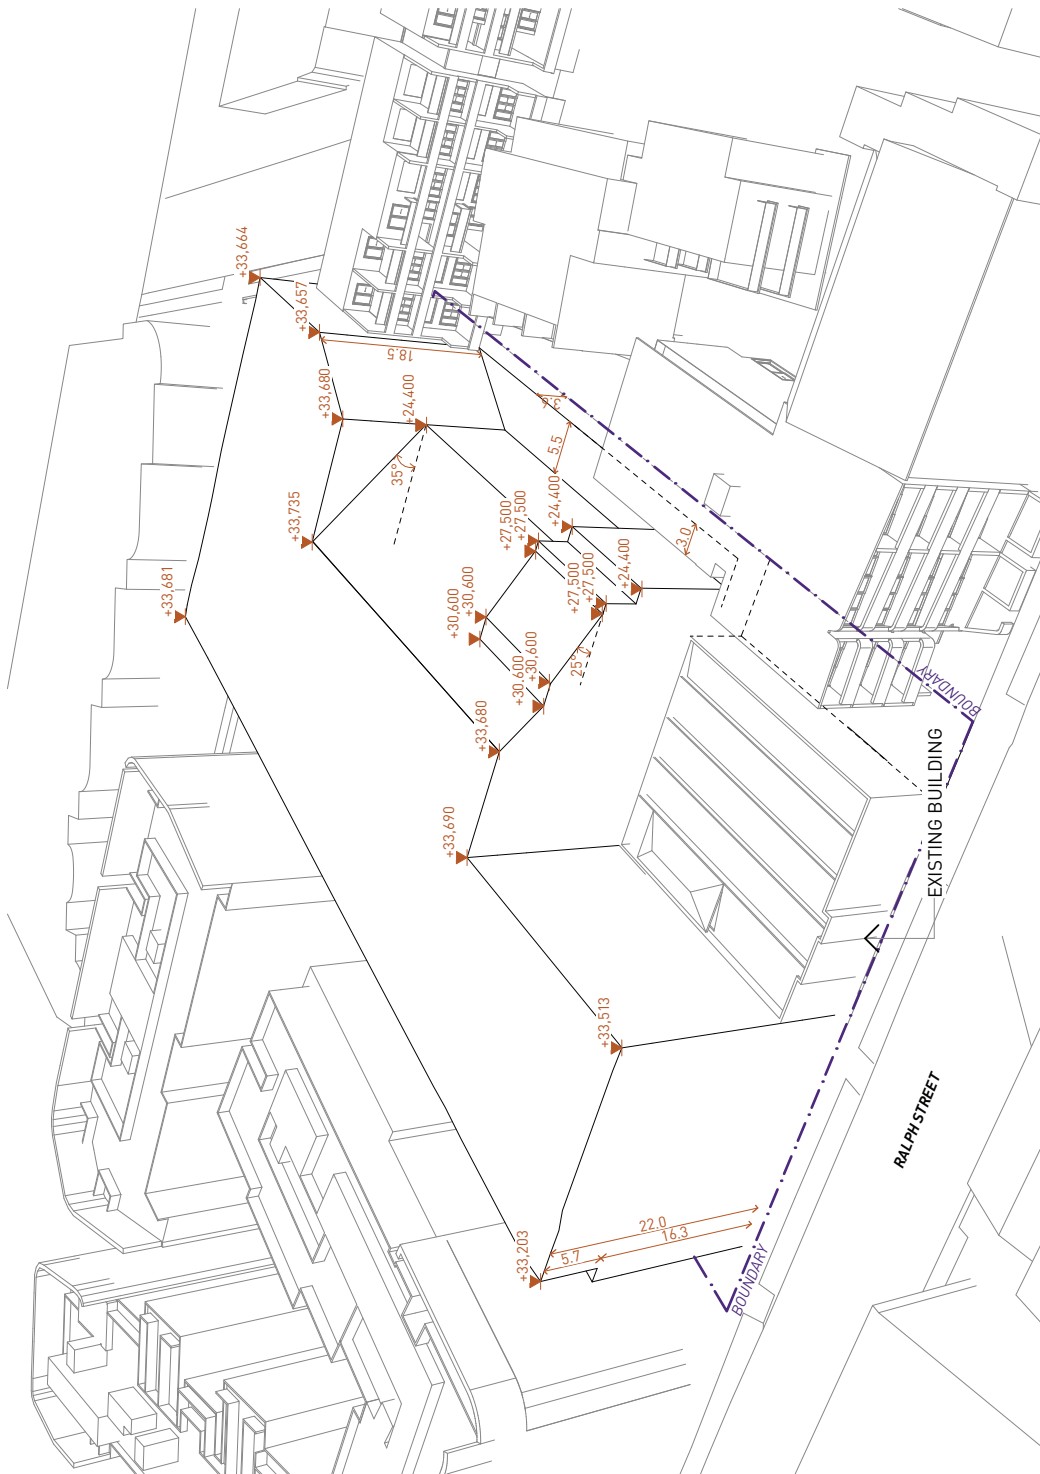

**1** Envelope 3D - View from Ralph St  
1:100

**FOR DA**

REV B 17/01/2020

**ENVELOPE 3D - VIEW FROM RALPH ST**

STAGE 1 DA AMENDMENTS

**BOTANY & RALPH**

LATERAL ESTATE PTY LTD

**ARCHITECTURE URBAN PLANNING**  
M/1/27 McEvoy Street Alexandria NSW 2015  
P 02 9516 2022 E email@smithtzannes.com.au  
smithtzannes.com.au  
Nominated Architect: Peter Smith (Reg 7024)

© SMITH & TZANNES PTY LTD



