

Attachment B

Amended Building Envelope Plans
--

Issue	Description	Date
P1	FOR REVIEW	26.02.19
P2	UPDATED FOR REVIEW	07.03.19

PRELIMINARY



0 2 4 6 8m 1200



Client
BAOZHENG DEVELOPMENTS PTY LTD

Project
SECTION 4.55 - STAGE 1 ENVELOPE
880-888 BOURKE STREET ZETLAND

Title
TOP LEVEL FLOOR PLAN
ENVELOPE


Drawing No.	Issue
DA-2104	P2
Scale	Drawing Size
As indicated@A1	A1
Project No.	Drawn By
17035	VP

CAD Reference
WALKER CONSULTING PTY. LTD.
This drawing is the property of WALKER CONSULTING PTY. LTD. and is not to be reproduced, stored in a retrieval system, or transmitted in any form or by any means, electronic, mechanical, photocopying, recording, or by any information storage and retrieval system, without the prior written permission of WALKER CONSULTING PTY. LTD.

LEGEND

- SUBJECT SITE BOUNDARY
- NEIGHBOURING SITE BOUNDARY
- LANDSCAPE
- CONTRIBUTING BUILDINGS IN CONSERVATION AREA
- NEIGHBOURING BUILDINGS
- SITE ENTRY
- PROPOSED ENVELOPE BASEMENT
- PROPOSED ENVELOPE COMMERCIAL USE
- PROPOSED ENVELOPE RESIDENTIAL USE

BOURKE STREET

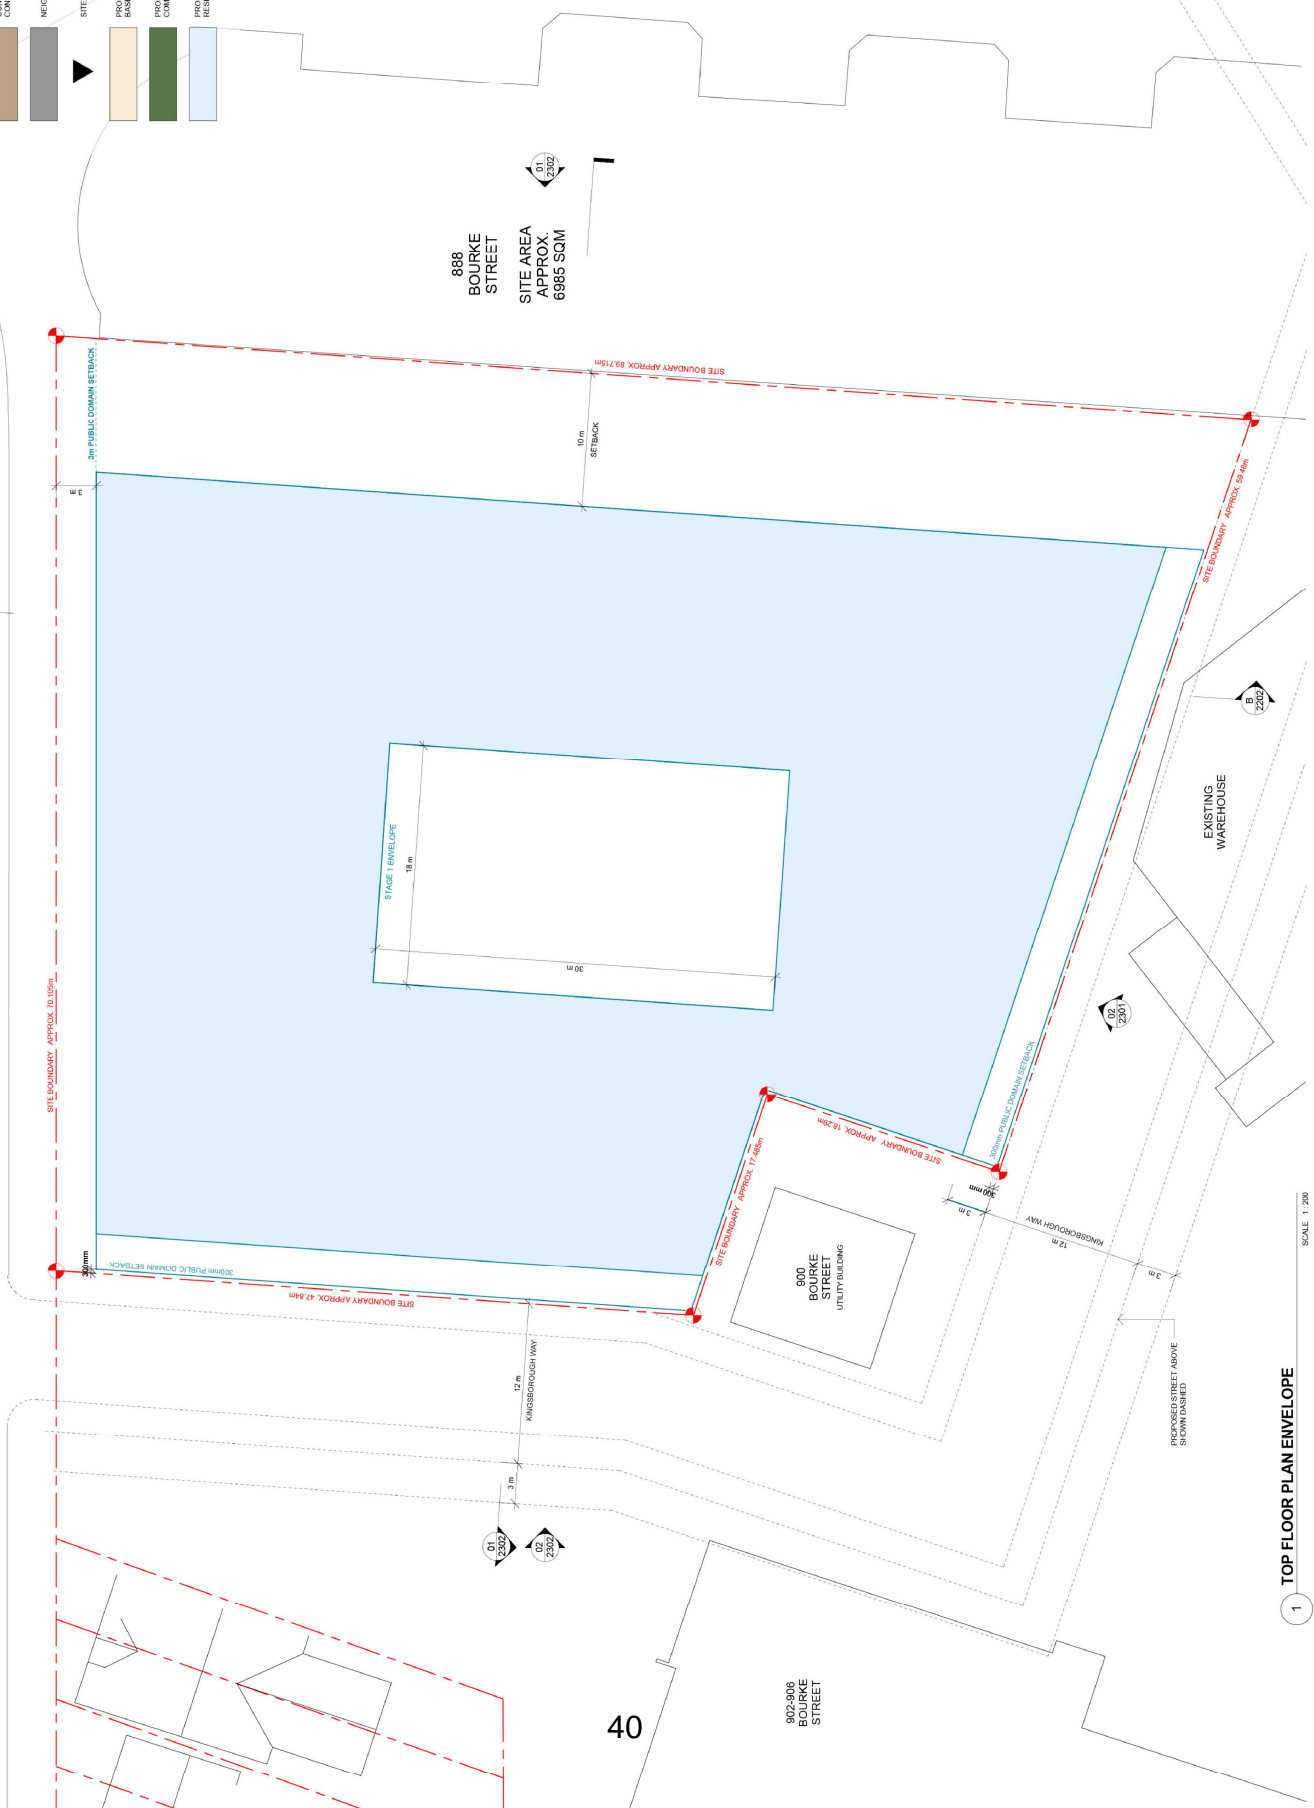

1 TOP LEVEL FLOOR PLAN ENVELOPE

SCALE 1 : 200

