



Attachment B

Selected Drawings

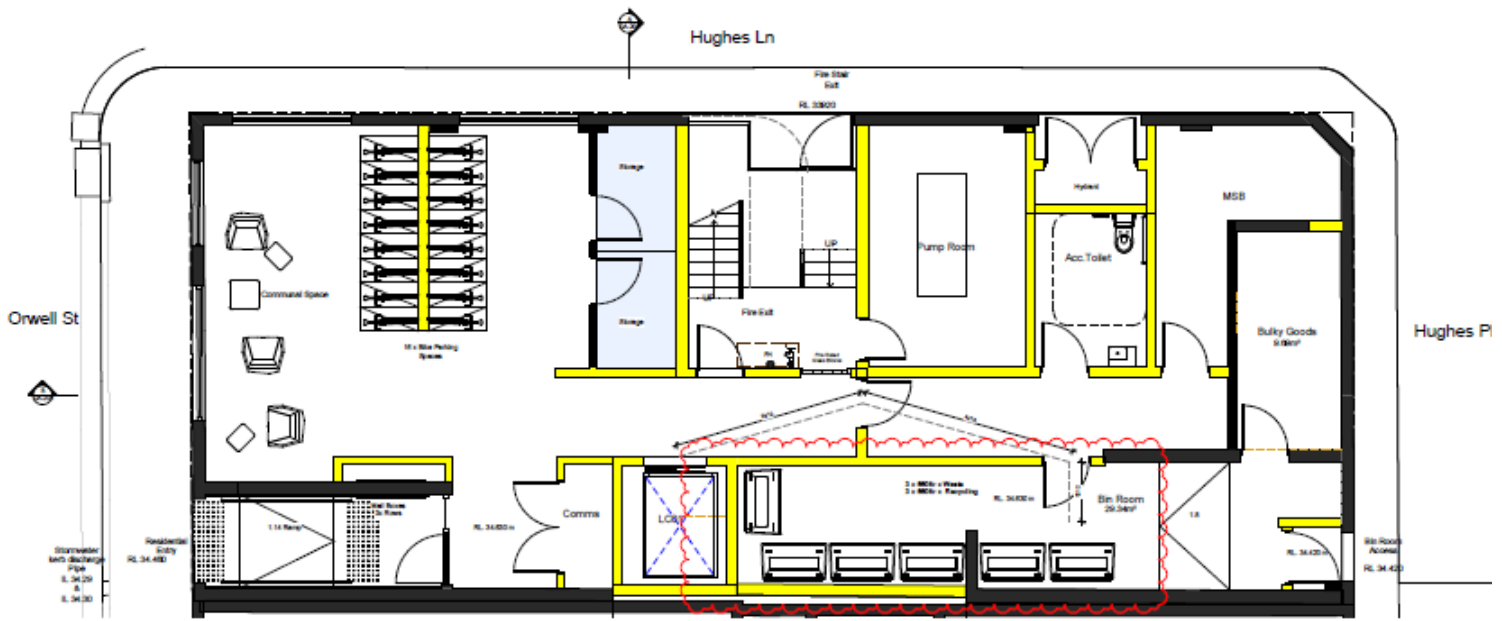

1 Ground Plan 1:30

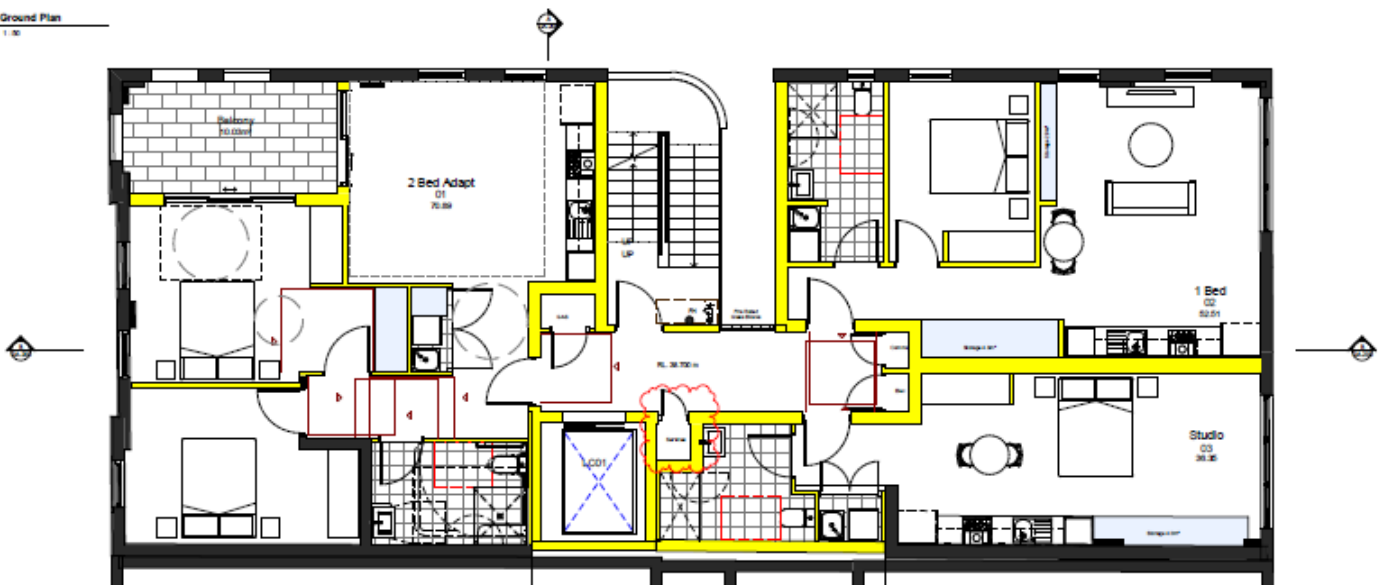


3 Existing level 1 1:30


Proposed Ground and Level 1 plan



Proposed Level 2 and Level 3 Plan

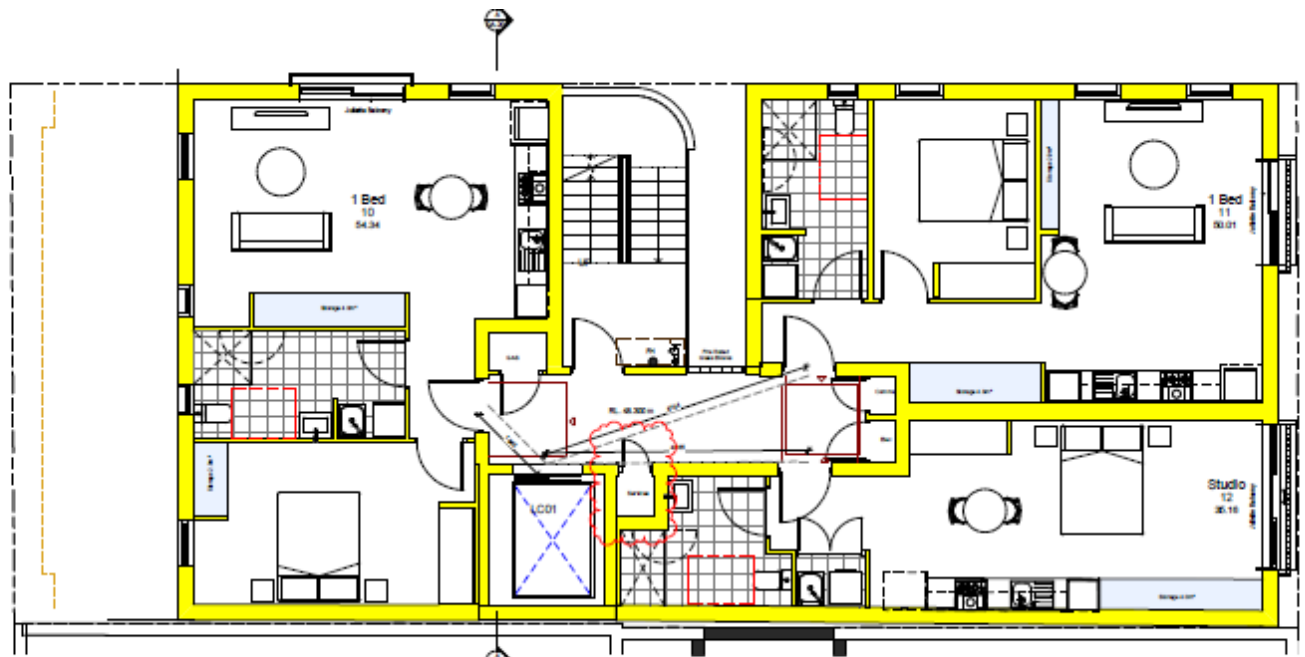


1 Level 4 Plan
1:50

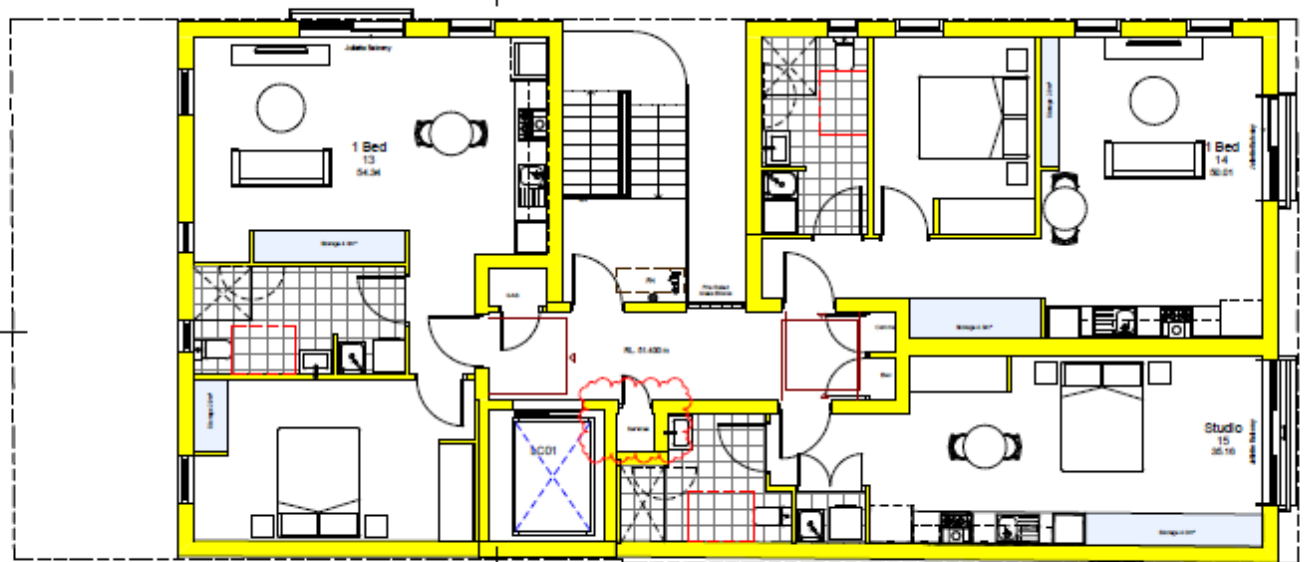


2 Level 5 Plan
1:50

Proposed Level 4 and Level 5 Plan

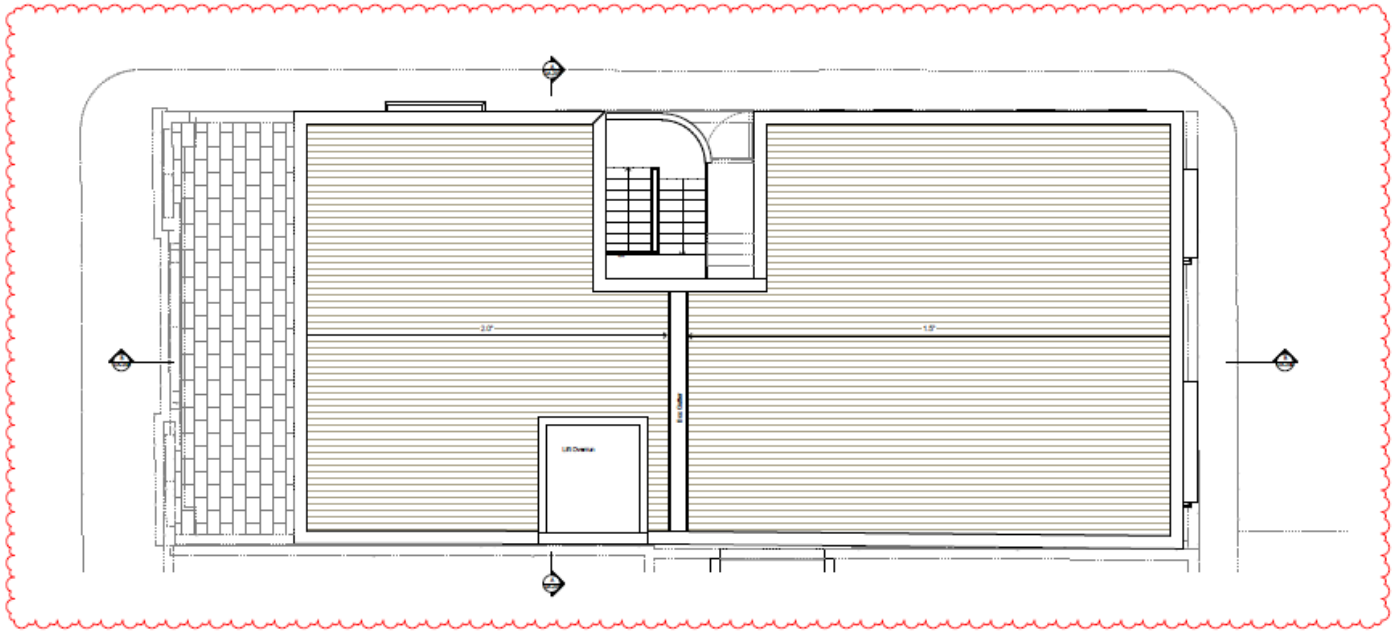

Proposed Roof Plan

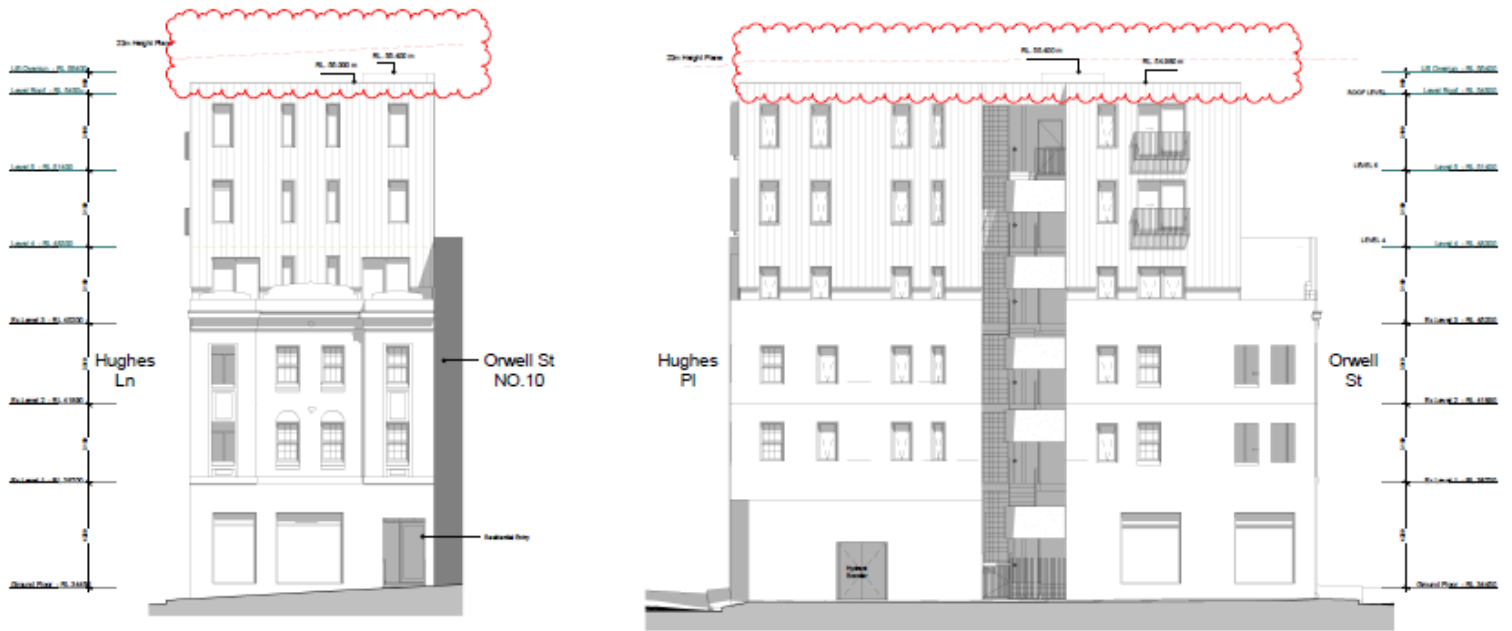

Proposed South Elevation (Orwell Street) and West Elevation (Hughes Lane)