


Attachment B

Revised Concept Plan

Woolloomooloo Playground

Proposed works

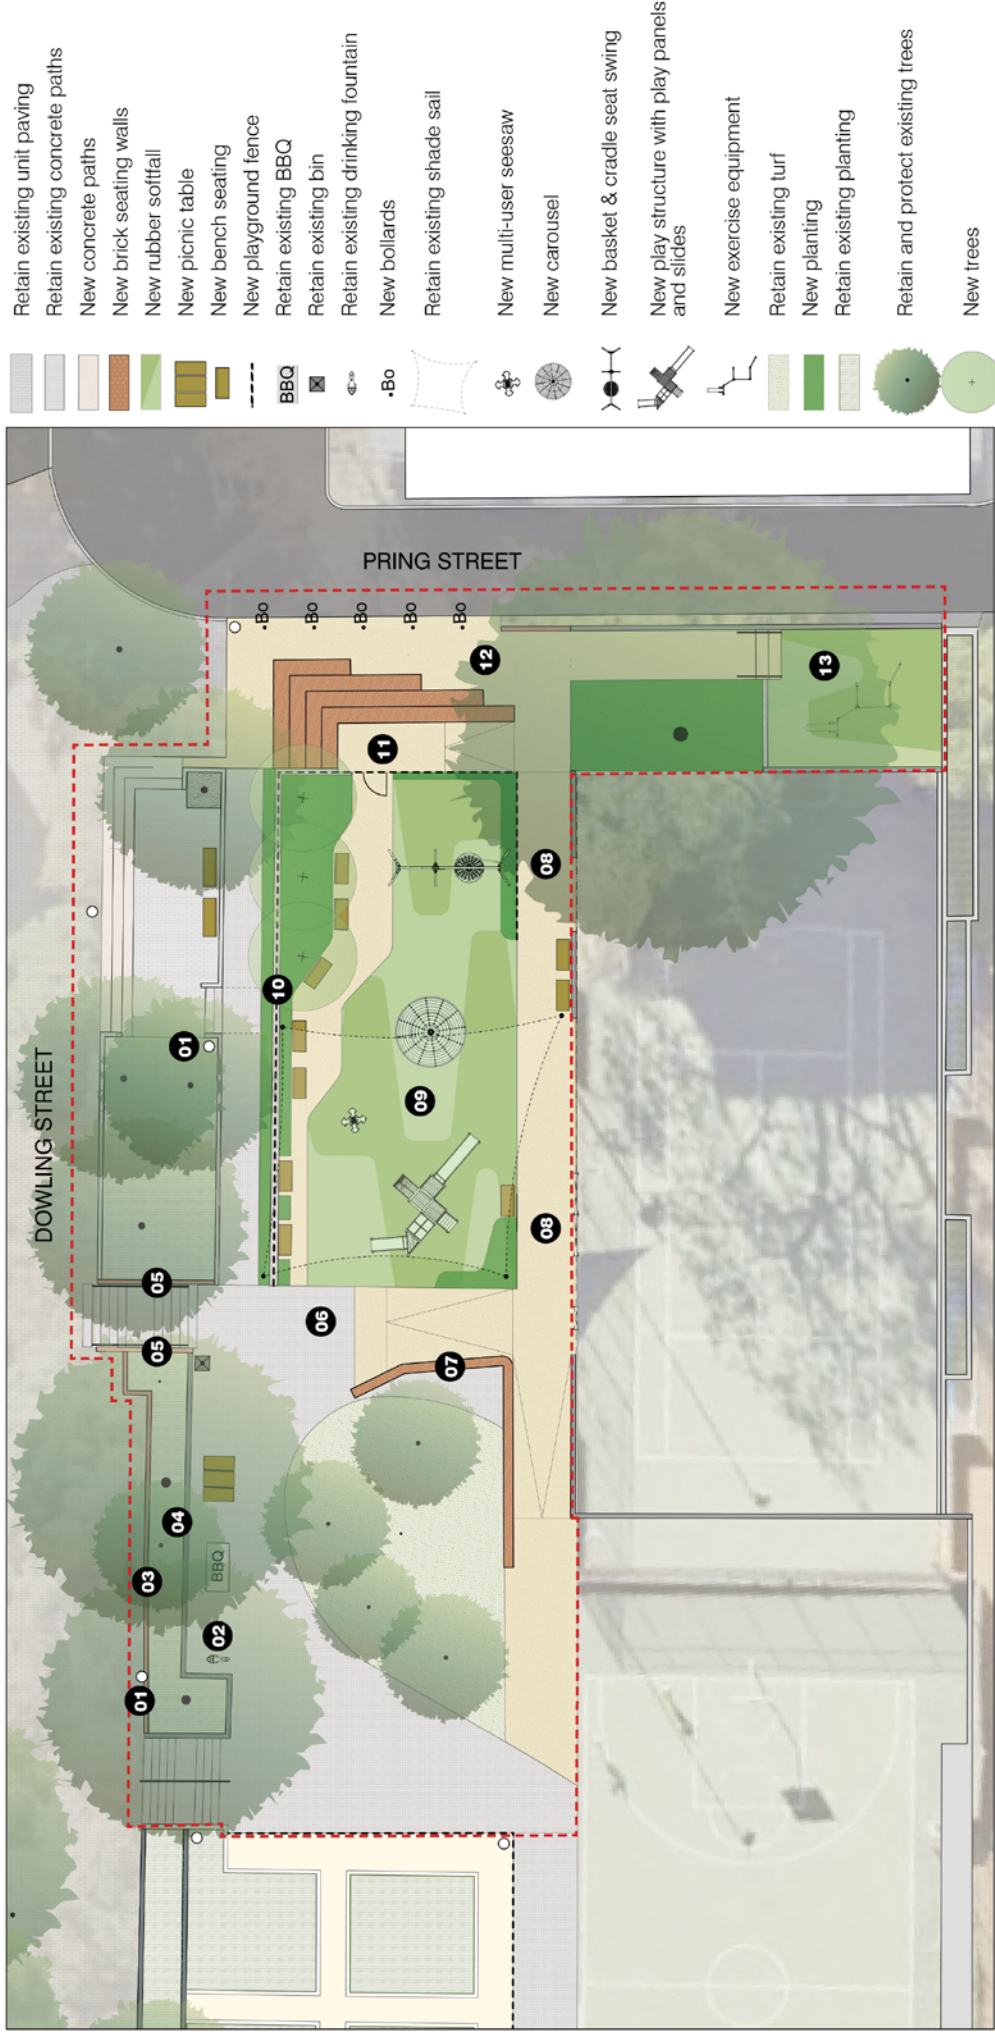

01 Lighting upgrade as required

02 New water bubbler

03 Repair existing wall to stabilise planting bed

04 Remove fence and repair retaining wall

05 Reduce wall height and provide new handrails to stairs

06 Improve integration between BBQ area and playground

07 New brick seating wall

08 New access path

09 New consolidated playground with rubber softfall, seating and planting, suitable for children aged 1 to 10 years

10 Repair existing retaining wall and provide new playground fence

11 New playground entry from Pring Street

12 New streetscape footpath

13 New exercise equipment and softfall

In response to community feedback, the following will be incorporated/investigated in detailed design;

(a) review the layout and material of the Pring Street corner bleacher to address concerns about people congregating there;

(b) relocate the two seats adjacent to the tennis courts to the bbq area. Review provision of picnic table;

(c) provide additional low playground fencing to fully enclose the play area,

(d) provide additional play equipment where possible to minimise rubber soft-fall and maximise play experiences, and;

(e) a lighting design will be prepared as part of the detailed design and will reflect City of Sydney Lights Code requirements for park lighting