


Attachment B

Concept Plan

Minogue Crescent Reserve

In response to community feedback, the following will be investigated and where possible incorporated into the detailed design. These are as follows:

- Provision of a traditional swing in addition to the proposed nest swing;
- A bin and bubbler with dog bowl will be provided;
- A lighting design will be prepared as part of the detailed design and will reflect City of Sydney Lights Code requirements for park lighting, and;
- Shade modelling will be undertaken for the site, with the final equipment and seating location to reflect this analysis.

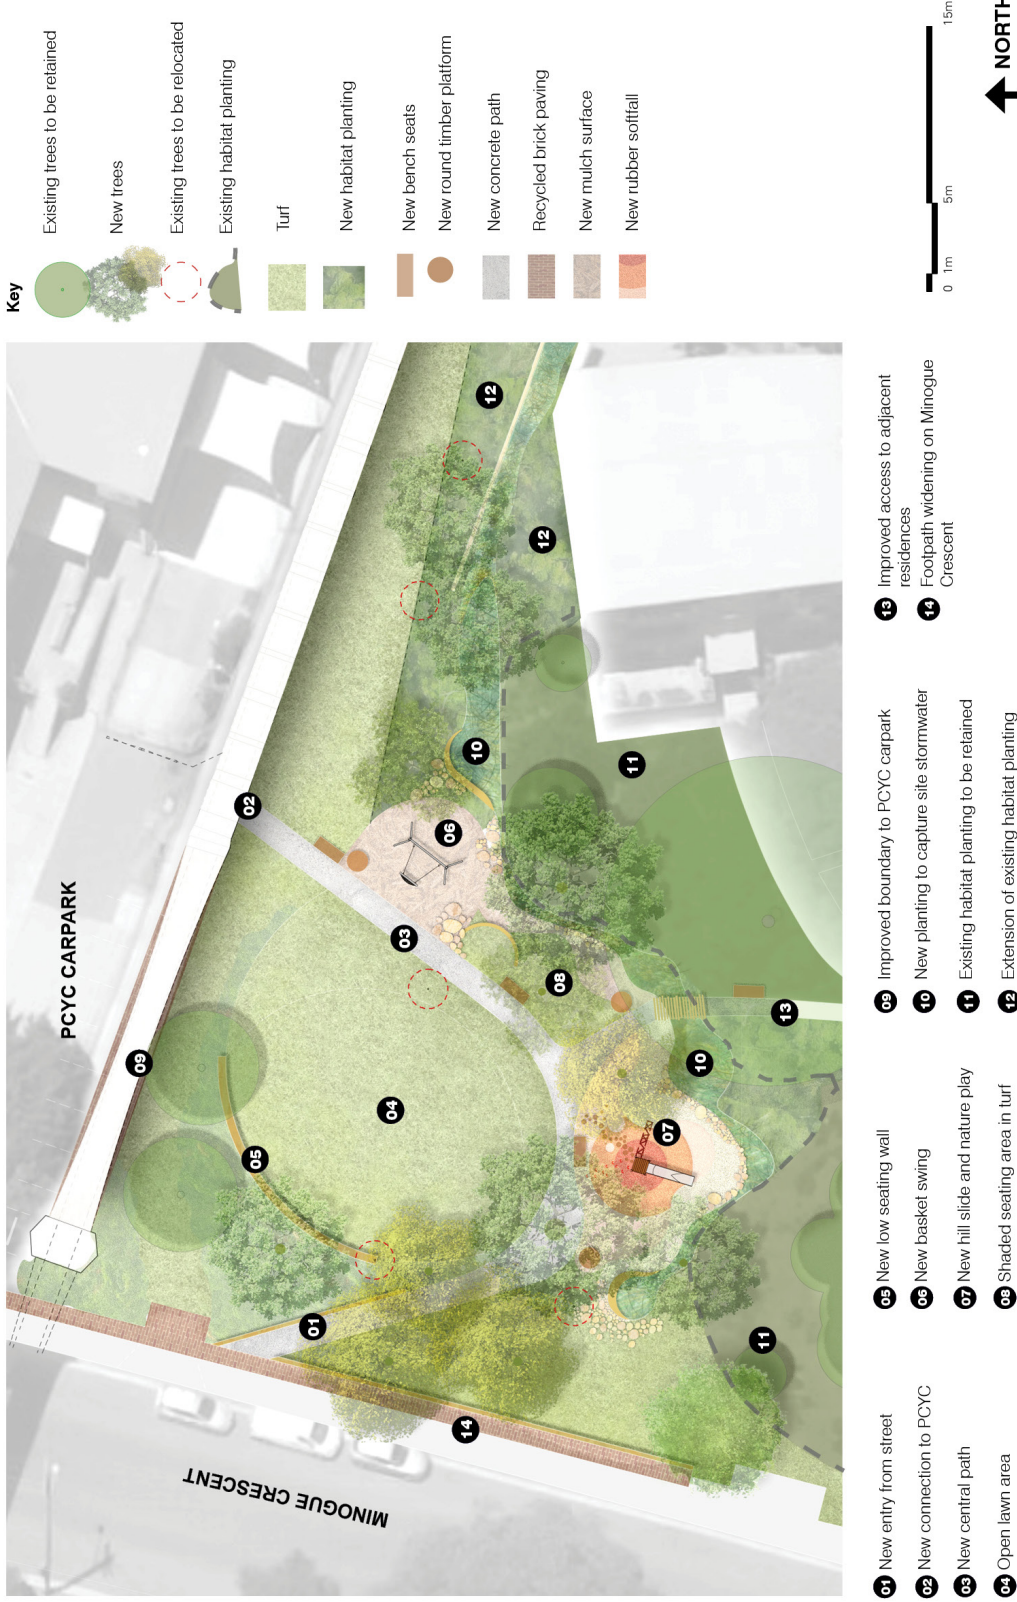

Key

- Existing trees to be retained
- New trees
- Existing trees to be relocated
- Existing habitat planting
- Turf
- New habitat planting
- New bench seats
- New round timber platform
- New concrete path
- Recycled brick paving
- New mulch surface
- New rubber softfall

- 01 New entry from street
- 02 New connection to PCYC
- 03 New central path
- 04 Open lawn area
- 05 New low seating wall
- 06 Improved boundary to PCYC carpark
- 07 New hill slide and nature play
- 08 Shaded seating area in turf
- 09 Improved access to adjacent residences
- 10 New planting to capture site stormwater
- 11 Existing habitat planting to be retained
- 12 Improved access to adjacent residences
- 13 Footpath widening on Minogue Crescent
- 14 Footpath widening on Minogue Crescent