


**CERTIFICATION**  
 THE UNDERSIGNED HAS OBTAINED "PREPARE A WORK ZONE TRAFFIC MANAGEMENT PLAN" CERTIFICATION.  
 CERTIFICATE NO: 0052042754  
 WAYNE JOHNSON

- LEGEND**
- SUBJECT SITE
  - CRANE WORK ZONE
  - B-CLASS HOARDING
  - RESIDENT ACCESS
  - TEMPORARY KERB RAMP
  - BOLLARD
  - PEDESTRIAN ROUTE
  - INBOUND TRAFFIC
  - OUTBOUND TRAFFIC
  - SIGNPOST
  - CONCERTINA GATE
  - TRAFFIC CONTROL POLICE
  - TRAFFIC CONTROLLER

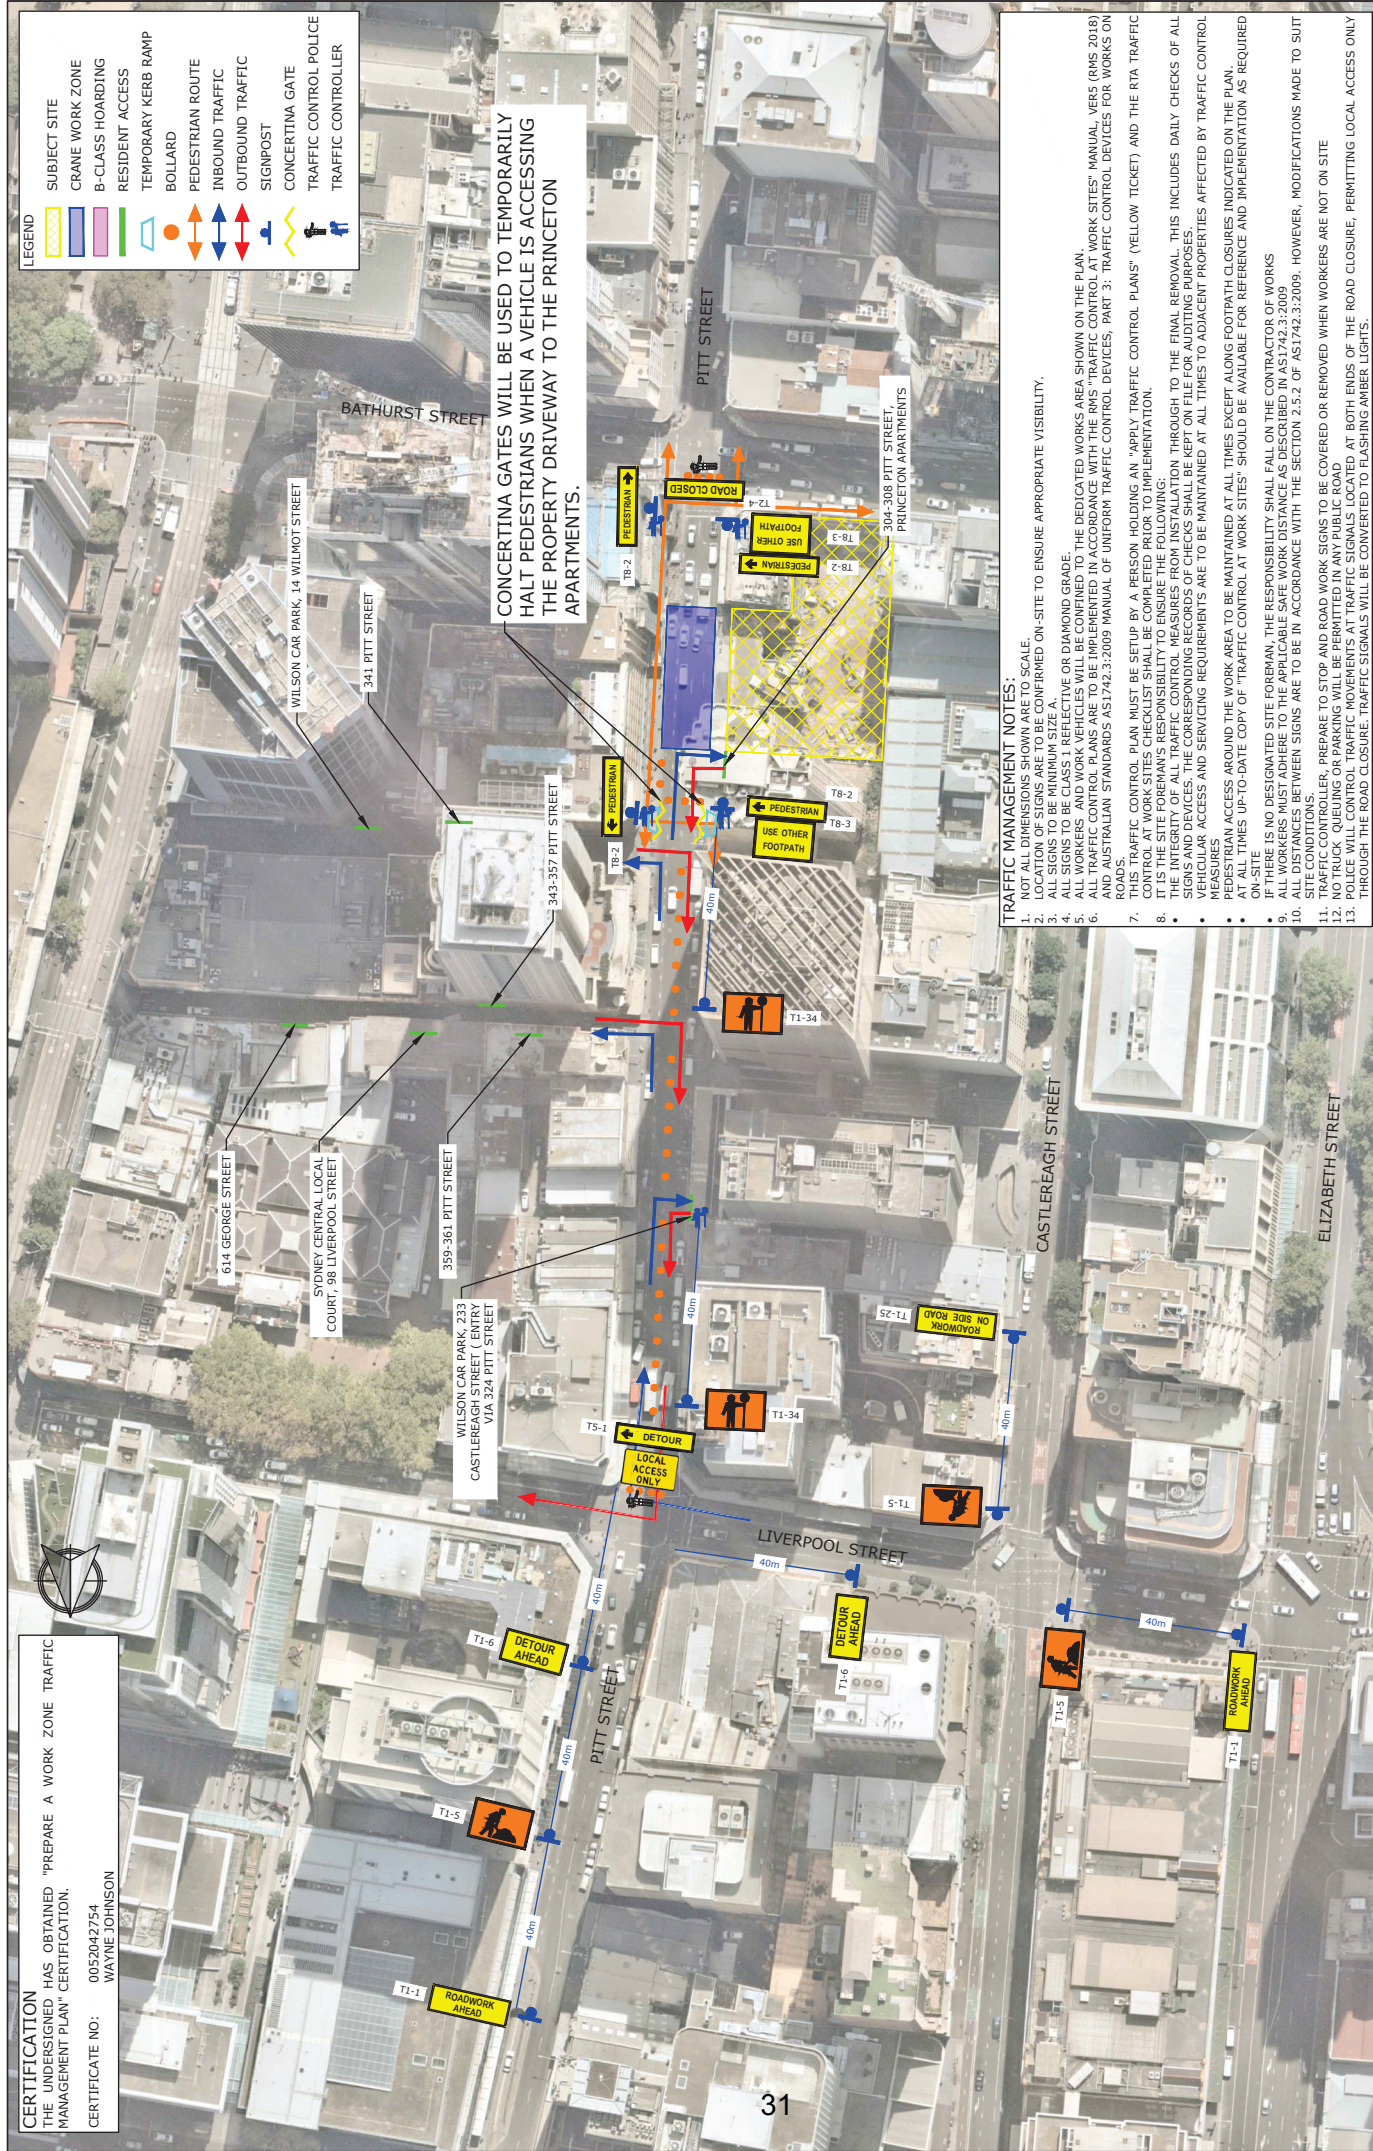

REV.	DESCRIPTION	DRAWN/CHECK	APPD	DATE
A	ISSUE FOR DISCUSSION	RM	WJ	18/12/20

PROJECT		PITT STREET STATION	
TITLE		TRAFFIC CONTROL PLAN SOUTH SITE	

DWG No.	19433CAD0037
DATE STAMP	18 DECEMBER 2020
PROJECT No.	19433
SCALE	NTS
REV.	A

