
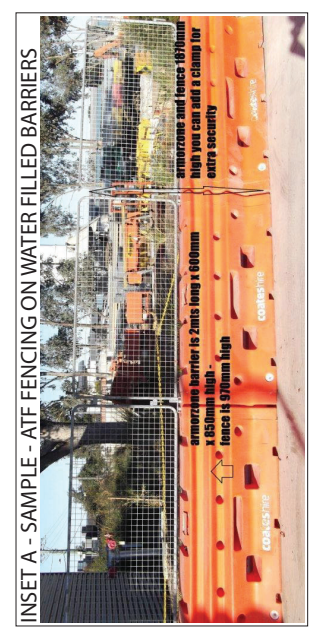


# TRAFFIC CONTROL PLAN

## VINE STREET ROAD CLOSURE DAY WORKS

- NOTES:**
- ALL SIGNAGE TO BE INSTALLED IN ACCORDANCE WITH RMS "TRAFFIC CONTROL AT WORKSITES" MANUAL AND AS1742.3.
  - ALL SIGNAGE AND DELINEATION MUST BE INSTALLED BY RMS CERTIFIED TRAFFIC CONTROLLER(S) ONLY.
  - PEDESTRIAN ACCESS MAINTAINED ALONG EVELEIGH STREET USING THE EASTERN FOOTPATH PAST THE WORK AREA.
  - 2-WAY ACCESS ALONG EVELEIGH STREET MAINTAINED FOR THROUGHOUT WORKS.
  - TRAFFIC CONTROL PLAN IMPLEMENTED IN CONJUNCTION WITH DETOUR PLAN SBMG01789-137.

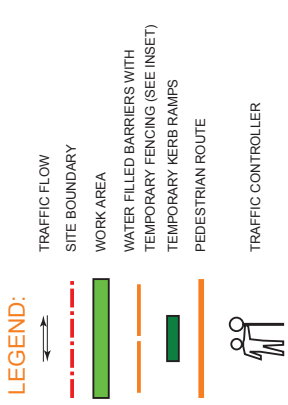

HOLDEN ST

DATE	DESCRIPTION
30/12/20	A INITIAL SUBMISSION

PREPARED BY: MATTHEW YOUNG  
RMS PREPARE A WORKZONE  
TRAFFIC MANAGEMENT PLAN  
CERTIFICATE NO. 0057178986

SIGNED:

Project/Event:	THE PEMULWUY PRECINCT
Location:	VINE STREET, REDFERN NSW
Client:	DEICORP
Plan No.	SBMG01789-136
Date:	30TH DECEMBER 2020

SCALE: NOT TO SCALE


**SBMG** PLANNING

SBMG Pty Ltd  
ABN: 34 167 865 560  
www.sbmplanning.com.au  
matt@sbmplanning.com.au  
m: 0467 370 380

TRAFFIC CONTROL SPECIALISTS

# DETOUR PLAN

## VINE STREET - ROAD CLOSURE DAY WORKS

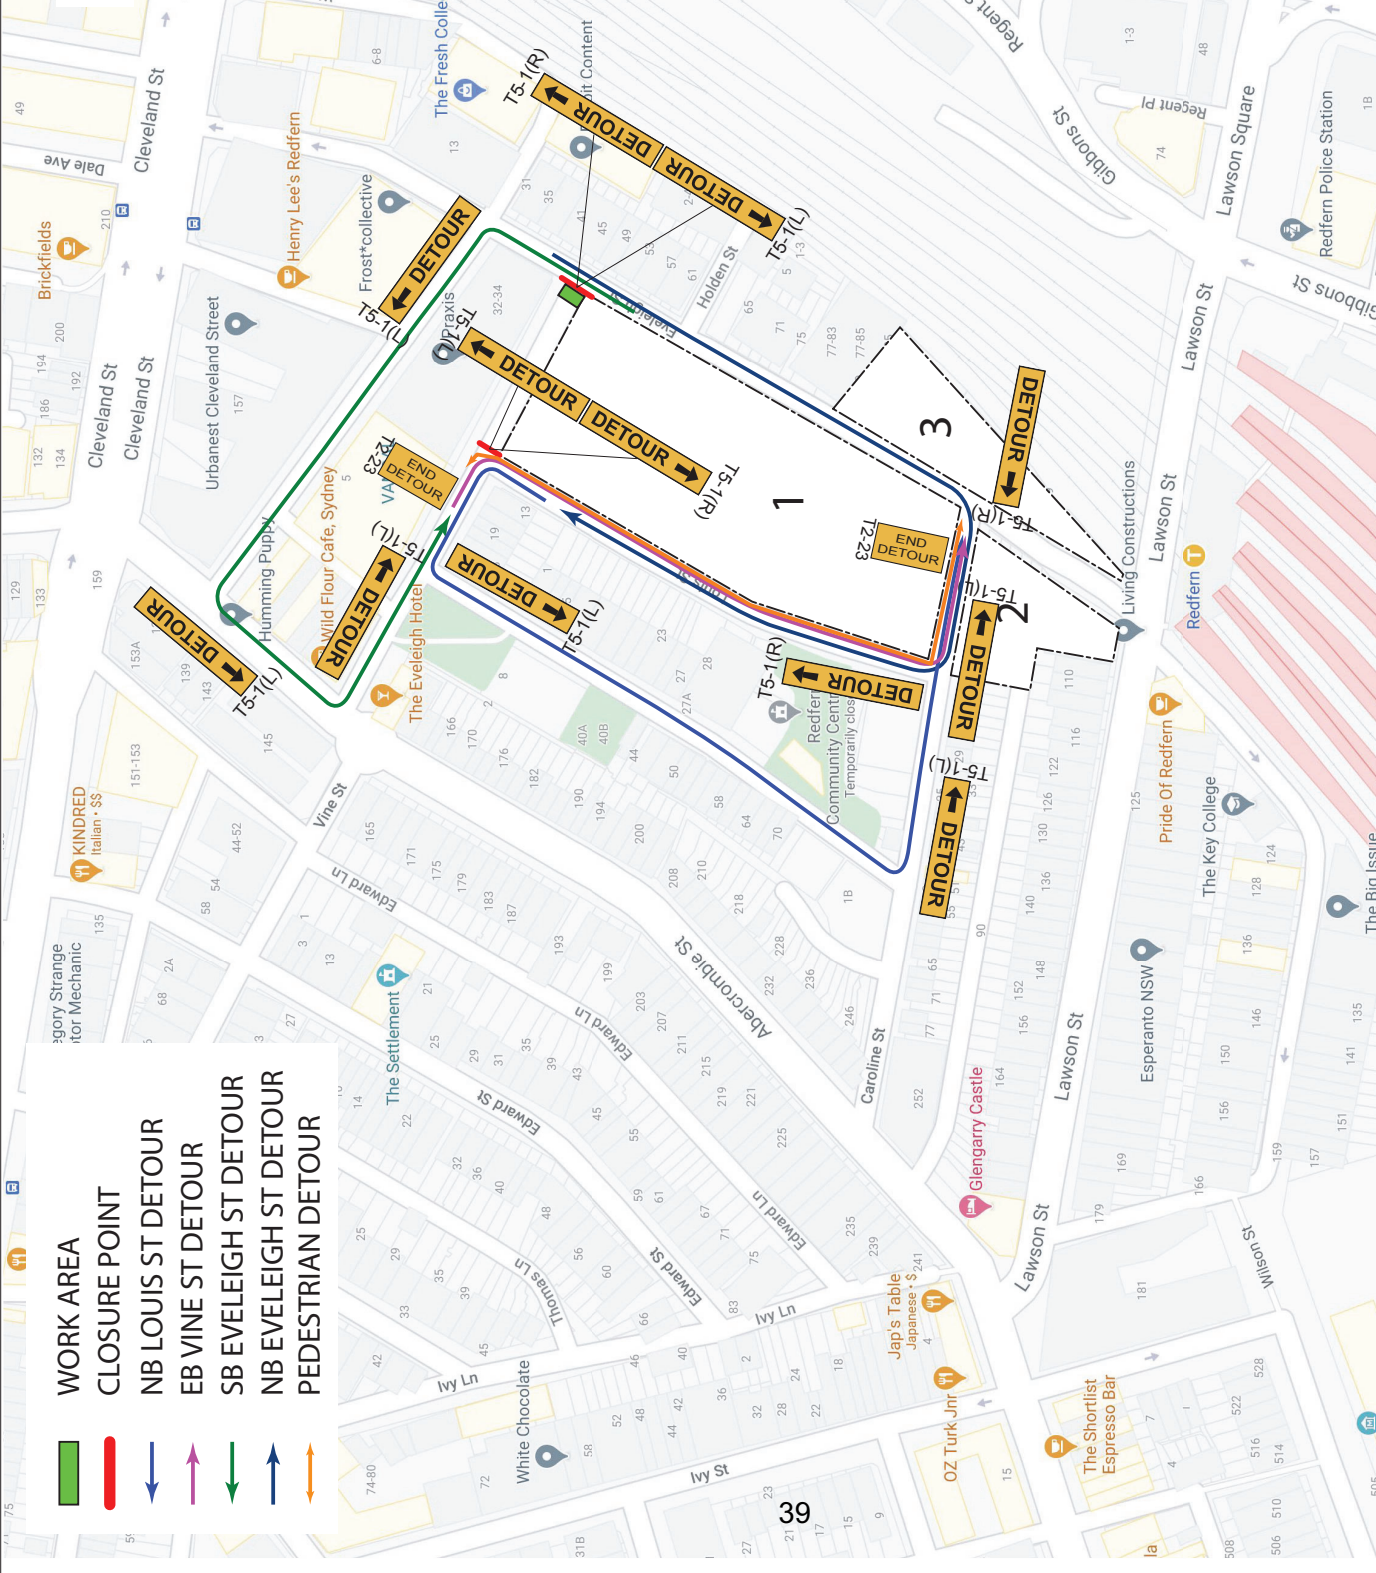

- WORK AREA
- CLOSURE POINT
- NB LOUIS ST DETOUR
- EB VINE ST DETOUR
- SB EVELEIGH ST DETOUR
- NB EVELEIGH ST DETOUR
- PEDESTRIAN DETOUR

### NOTES:

1. ALL SIGNAGE TO BE INSTALLED IN ACCORDANCE WITH RMS "TRAFFIC CONTROL AT WORKSITES" MANUAL AND AS1742.3.
2. ALL SIGNAGE AND DELINEATION MUST BE INSTALLED BY RMS CERTIFIED TRAFFIC CONTROLLER(S) ONLY.
3. PEDESTRIAN ACCESS MAINTAINED BETWEEN LOUIS ST & EVELEIGH STREET VIA CAROLINE STREET.
4. LOCAL ACCESS MAINTAINED TO SURROUNDING PROPERTIES.
5. DETOUR PLAN IMPLEMENTED IN CONJUNCTION WITH TRAFFIC CONTROL PLAN SBMG01789-136

DATE	DESCRIPTION
E	
D	
C	
B	
A	INITIAL SUBMISSION

PREPARED BY: MATTHEW YOUNG  
 RMS PREPARE A WORKZONE  
 TRAFFIC MANAGEMENT PLAN  
 CERTIFICATE NO. 005716896

SIGNED:

Project/Event:	THE PEMULWUY PRECINCT
Location:	VINE STREET, REDFERN NSW
Client:	DEICORP
Plan No.	SBMG01789-137
Date:	30TH DECEMBER 2020



SCALE: NOT TO SCALE

**SBMG**  
PLANNING

www.sbgplanning.com.au  
 matt@sbgplanning.com.au  
 m: 0487 370 380

# TRAFFIC CONTROL PLAN

- NOTES:**
- ALL SIGNAGE TO BE INSTALLED IN ACCORDANCE WITH RMS "TRAFFIC CONTROL AT WORKSITES" MANUAL AND AS1742.3.
  - ALL SIGNAGE AND DELINEATION MUST BE INSTALLED BY RMS CERTIFIED TRAFFIC CONTROLLER(S) ONLY.
  - PEDESTRIAN ACCESS MAINTAINED ALONG EVELEIGH STREET USING THE EASTERN FOOTPATH PAST THE WORK AREA.
  - 2-WAY ACCESS ALONG EVELEIGH STREET MAINTAINED FOR THROUGHOUT WORKS.
  - TRAFFIC CONTROL PLAN IMPLEMENTED IN CONJUNCTION WITH DETOUR PLAN SBMG01789-139.

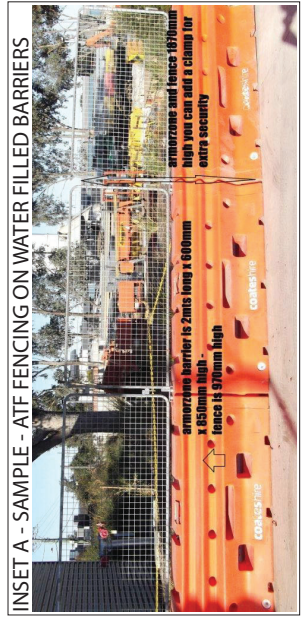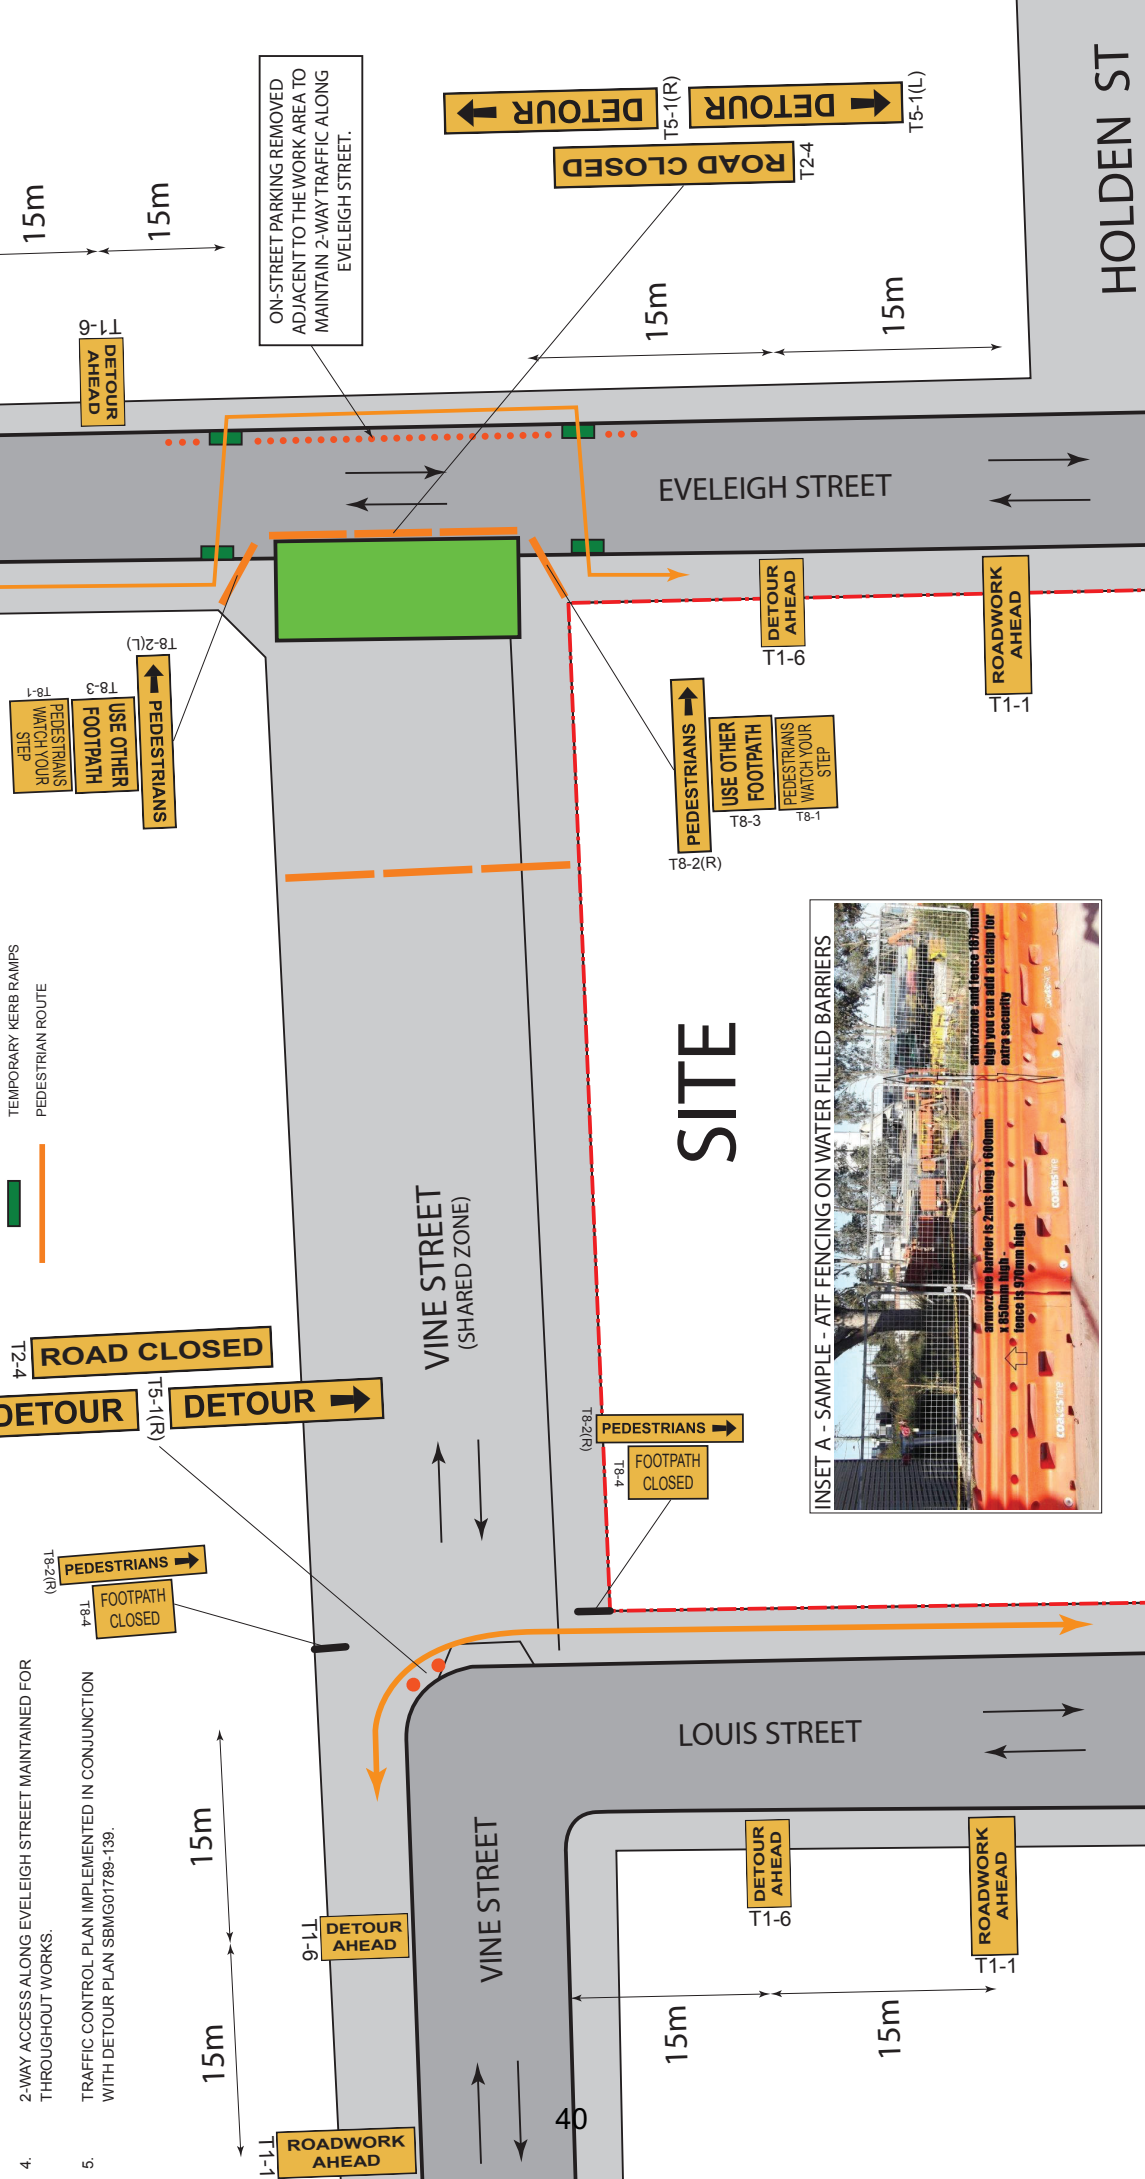

HOLDEN ST

DATE	DESCRIPTION
E	
D	
C	
B	
A	INITIAL SUBMISSION

PREPARED BY: MATTHEW YOUNG  
 RMS PREPARE A WORKZONE  
 TRAFFIC MANAGEMENT PLAN  
 CERTIFICATE NO. 0057178986

SIGNED:

Project/Event:	THE PEMULWUY PRECINCT
Location:	VINE STREET, REDFERN NSW
Client:	DEICORP
Plan No.	SBMG01789-138
Date:	30TH DECEMBER 2020

**SBMG** PLANNING

SBMG Pty Ltd  
 ABN: 34 167 865 560  
 www.sbmginforming.com.au  
 matt@sbmginforming.com.au  
 m: 0467 370 380


TRAFFIC CONTROL SPECIALISTS

SCALE: NOT TO SCALE

# DETOUR PLAN

## VINE STREET - ROAD CLOSURE

### AFTERCARE

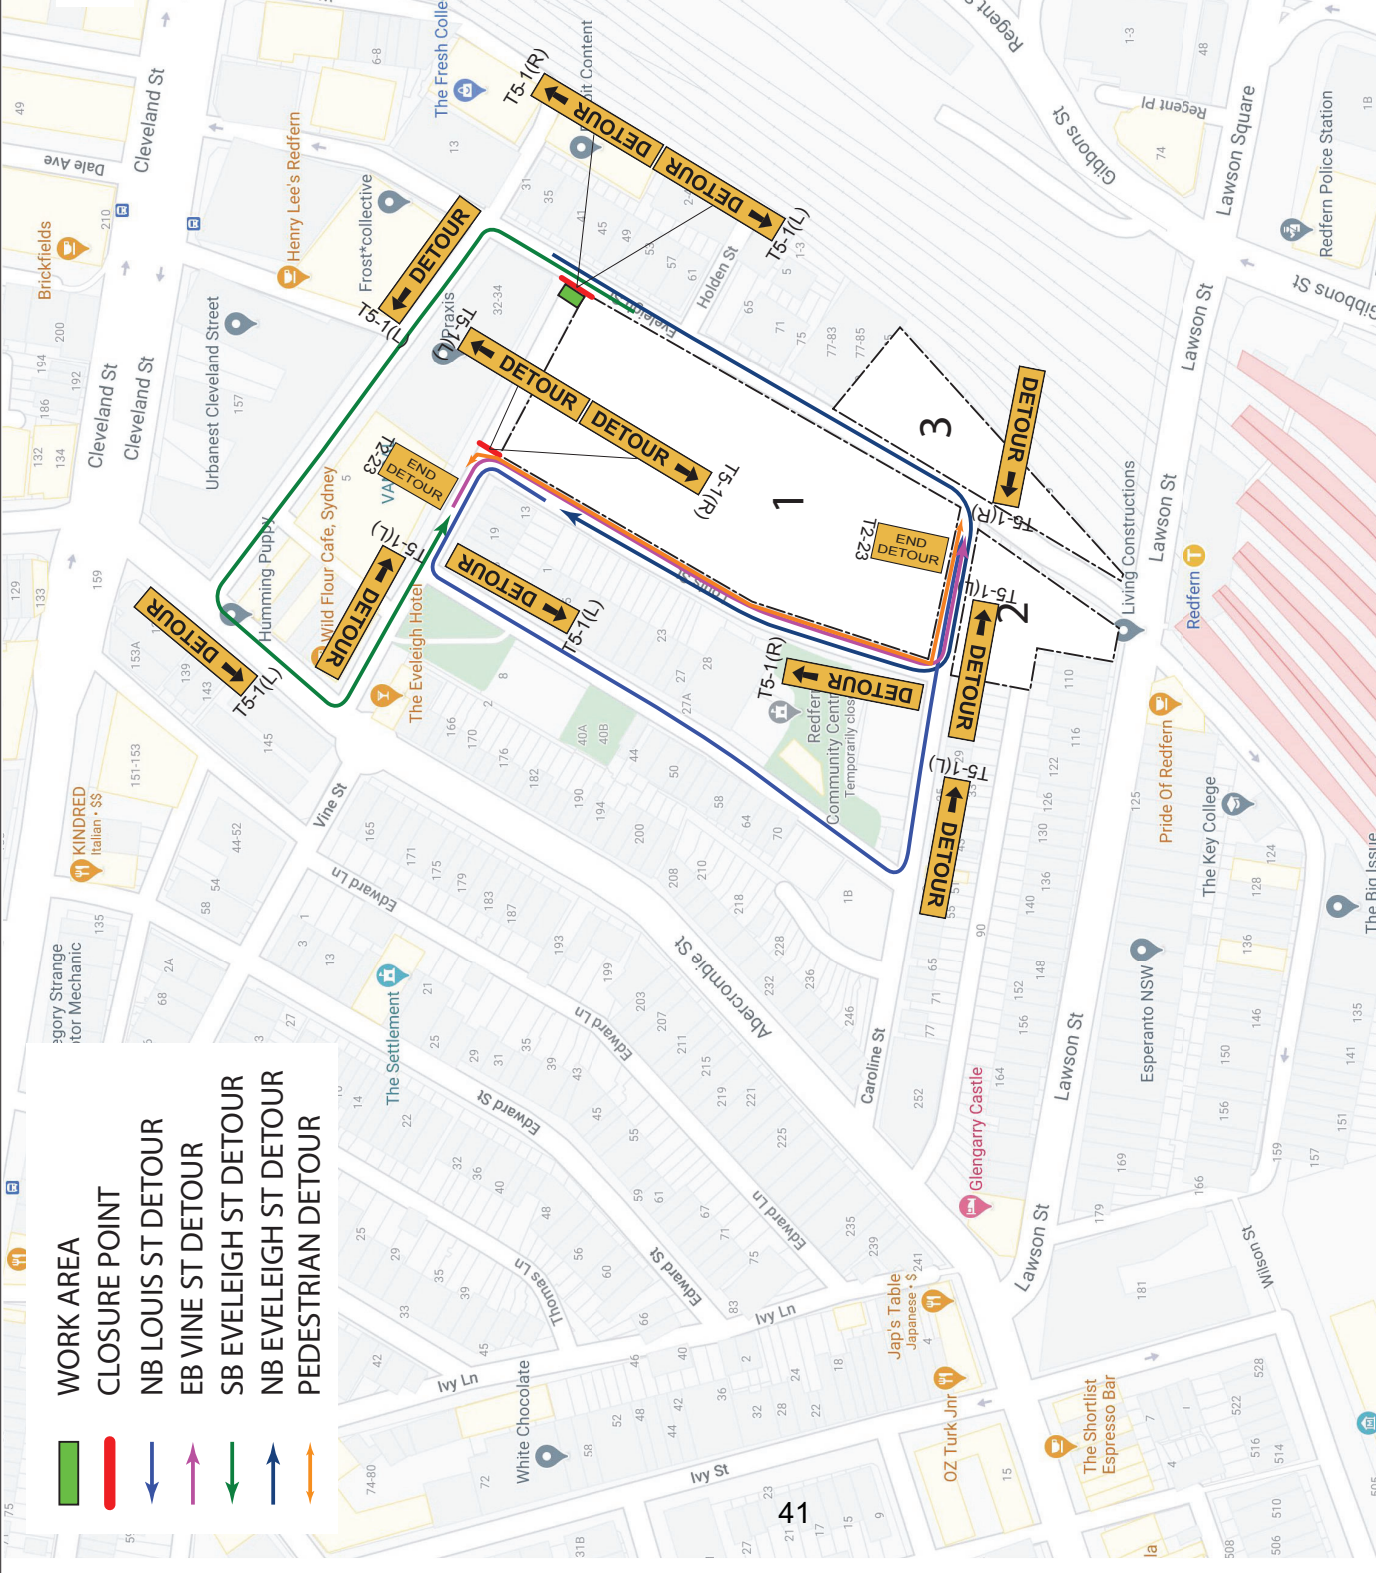

- WORK AREA
- CLOSURE POINT
- NB LOUIS ST DETOUR
- EB VINE ST DETOUR
- SB EVELEIGH ST DETOUR
- NB EVELEIGH ST DETOUR
- PEDESTRIAN DETOUR

#### NOTES:

1. ALL SIGNAGE TO BE INSTALLED IN ACCORDANCE WITH RMS "TRAFFIC CONTROL AT WORKSITES" MANUAL AND AS1742.3.
2. ALL SIGNAGE AND DELINEATION MUST BE INSTALLED BY RMS CERTIFIED TRAFFIC CONTROLLER(S) ONLY.
3. PEDESTRIAN ACCESS MAINTAINED BETWEEN LOUIS ST & EVELEIGH STREET VIA CAROLINE STREET.
4. LOCAL ACCESS MAINTAINED TO SURROUNDING PROPERTIES.
5. DETOUR PLAN IMPLEMENTED IN CONJUNCTION WITH TRAFFIC CONTROL PLAN SBMG01789-138

DATE	DESCRIPTION
E	
D	
C	
B	
A	INITIAL SUBMISSION

PREPARED BY: MATTHEW YOUNG  
 RMS PREPARE A WORKZONE  
 TRAFFIC MANAGEMENT PLAN  
 CERTIFICATE NO. 005716896

SIGNED:

Project/Event:	THE PEMULWUY PRECINCT
Location:	VINE STREET, REDFERN NSW
Client:	DEICORP
Plan No.	SBMG01789-139
Date:	30TH DECEMBER 2020

SCALE: NOT TO SCALE

**SBMG**  
PLANNING

www.sbmginforming.com.au  
 matt@sbmginforming.com.au  
 m: 0487 370 380