


Proposal

Underwood Street, Sydney NSW Proposed Parking Changes

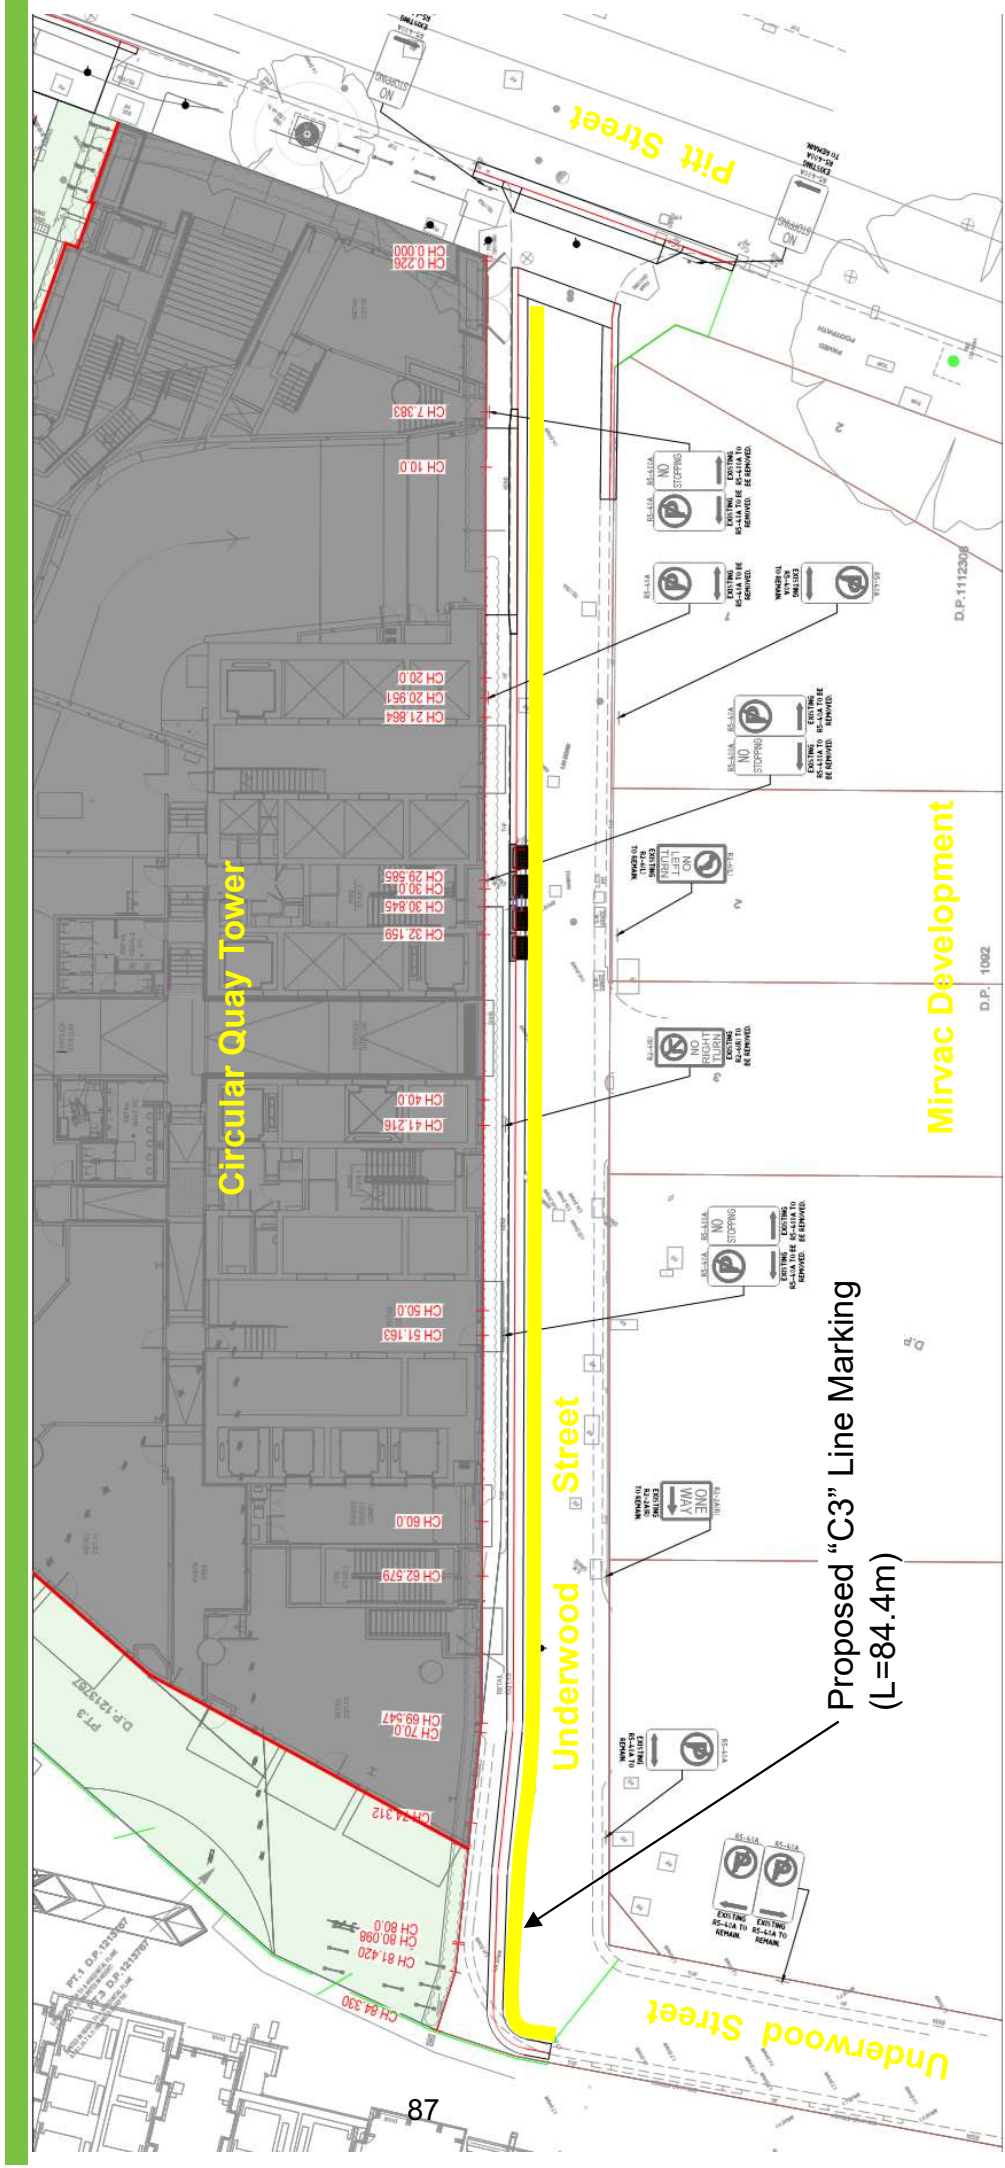

Existing

"Signage" Posted on Building Facade



Proposed

"No Stopping" Line Marking to Kerb (C3)



"Stone Kerb & Gutter"

