



ISO A3, 297mm x 420mm
 Approved:
 Checked:
 Designer:
 Project Management Initials:
 Last saved by: TOWNSEND SW/2021-01-15) Last Plotted: 2021-02-02
 Filename: D:_LAPTOP-DESKTOP_PROJECT_SHORTCUTS\PW-ESC_POP_UP_CYCLEWAY\EXPORTED SITES\NEW FOLDER (2)\60620833-2A-SKE-1000-TR-0011.DWG

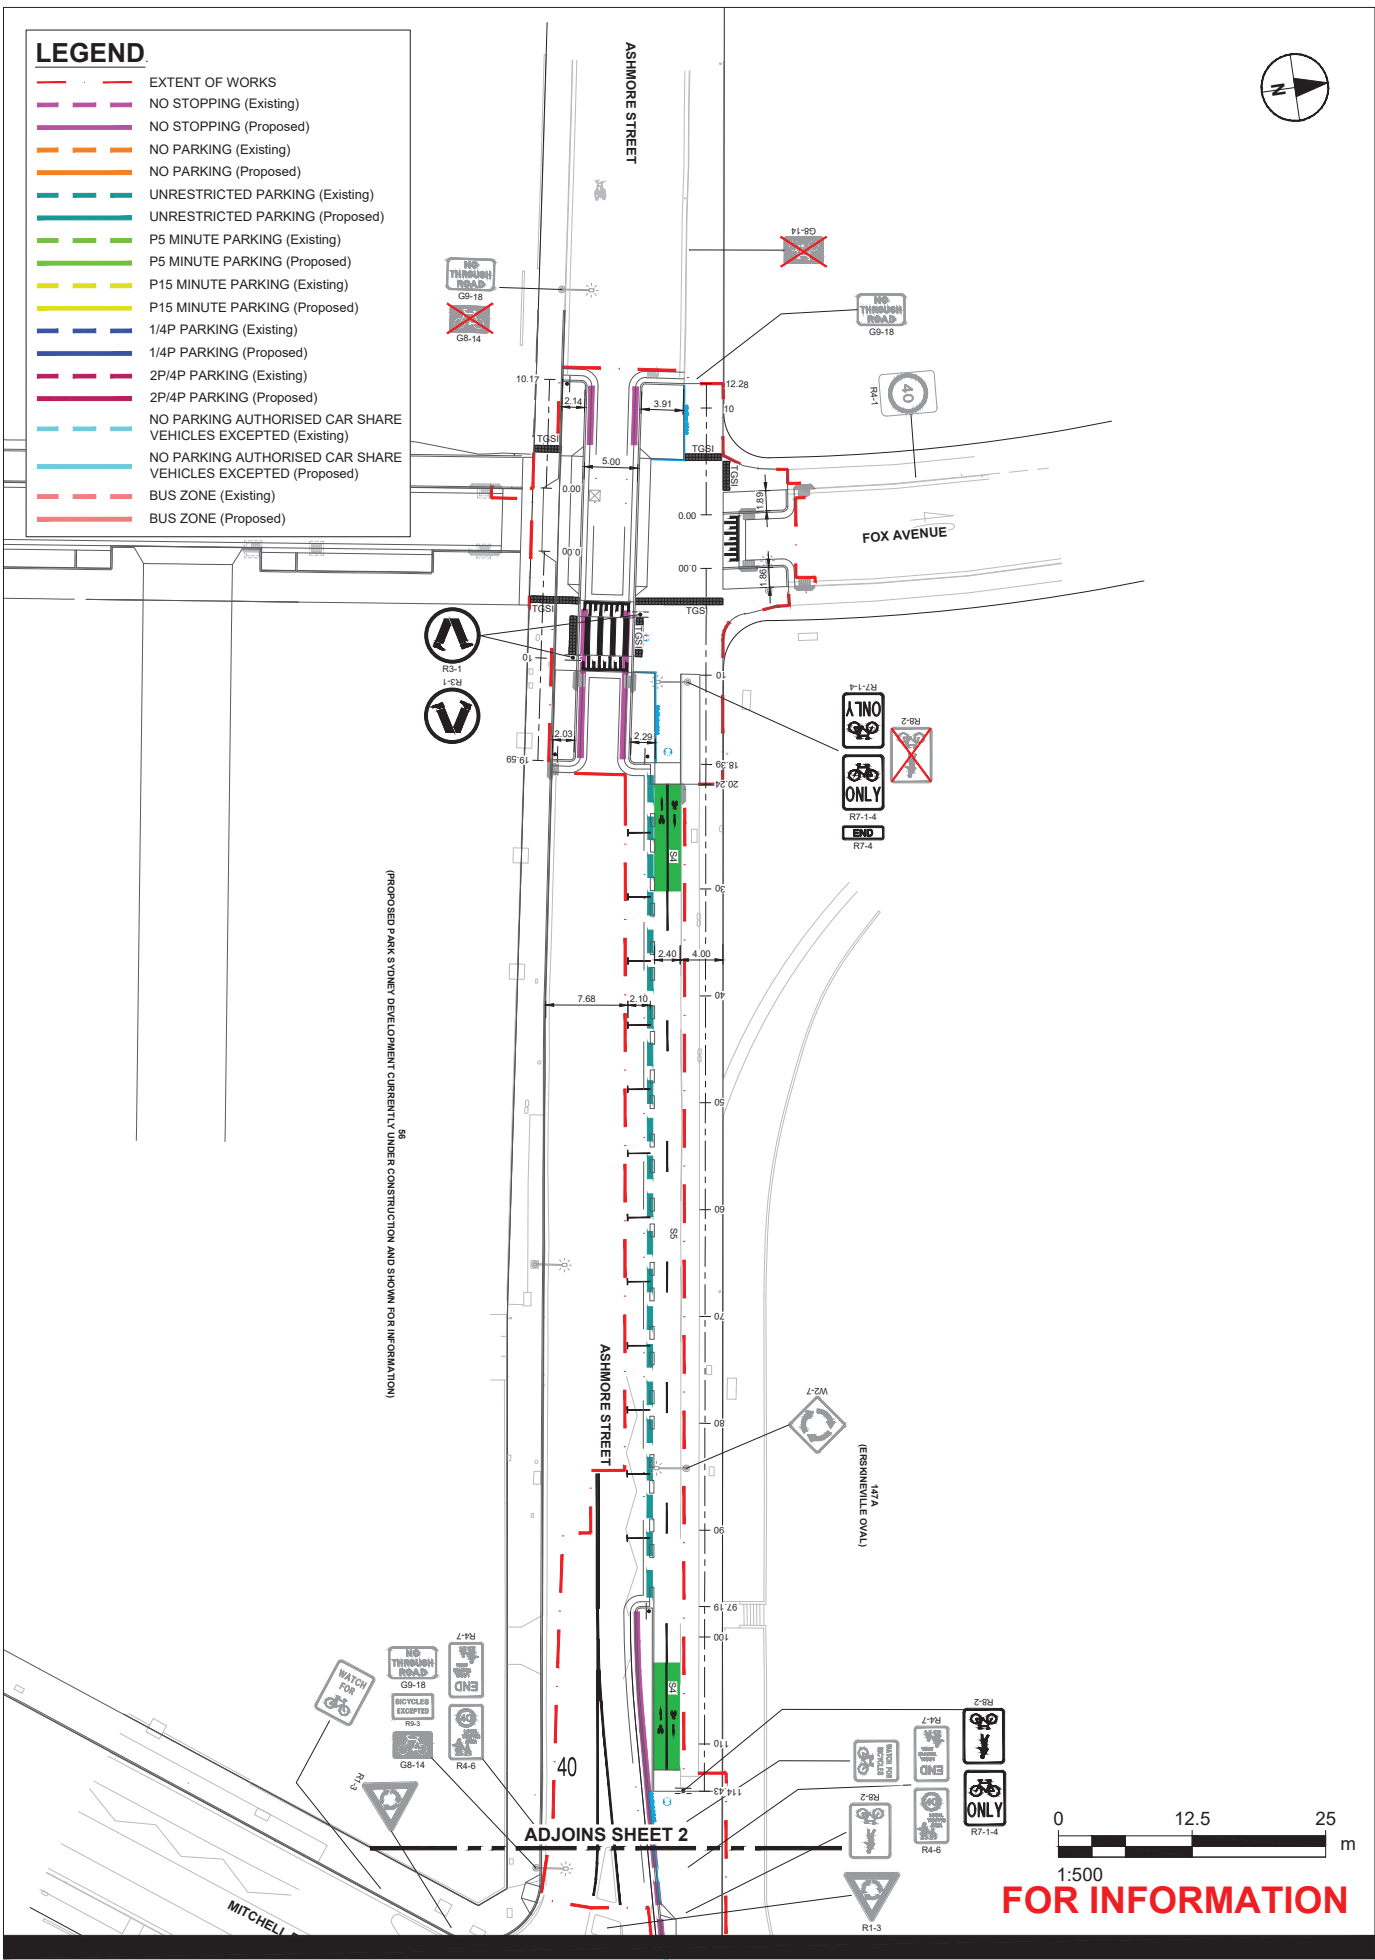

LEGEND	
	EXTENT OF WORKS
	NO STOPPING (Existing)
	NO STOPPING (Proposed)
	NO PARKING (Existing)
	NO PARKING (Proposed)
	UNRESTRICTED PARKING (Existing)
	UNRESTRICTED PARKING (Proposed)
	P5 MINUTE PARKING (Existing)
	P5 MINUTE PARKING (Proposed)
	P15 MINUTE PARKING (Existing)
	P15 MINUTE PARKING (Proposed)
	1/4P PARKING (Existing)
	1/4P PARKING (Proposed)
	2P/4P PARKING (Existing)
	2P/4P PARKING (Proposed)
	NO PARKING AUTHORISED CAR SHARE VEHICLES EXCEPTED (Existing)
	NO PARKING AUTHORISED CAR SHARE VEHICLES EXCEPTED (Proposed)
	BUS ZONE (Existing)
	BUS ZONE (Proposed)

0 12.5 25 m
 1:500
FOR INFORMATION

LEGEND	
	EXTENT OF WORKS
	NO STOPPING (Existing)
	NO STOPPING (Proposed)
	NO PARKING (Existing)
	NO PARKING (Proposed)
	UNRESTRICTED PARKING (Existing)
	UNRESTRICTED PARKING (Proposed)
	P5 MINUTE PARKING (Existing)
	P5 MINUTE PARKING (Proposed)
	P15 MINUTE PARKING (Existing)
	P15 MINUTE PARKING (Proposed)
	1/4P PARKING (Existing)
	1/4P PARKING (Proposed)
	2P/4P PARKING (Existing)
	2P/4P PARKING (Proposed)
	NO PARKING AUTHORISED CAR SHARE VEHICLES EXCEPTED (Existing)
	NO PARKING AUTHORISED CAR SHARE VEHICLES EXCEPTED (Proposed)
	BUS ZONE (Existing)
	BUS ZONE (Proposed)

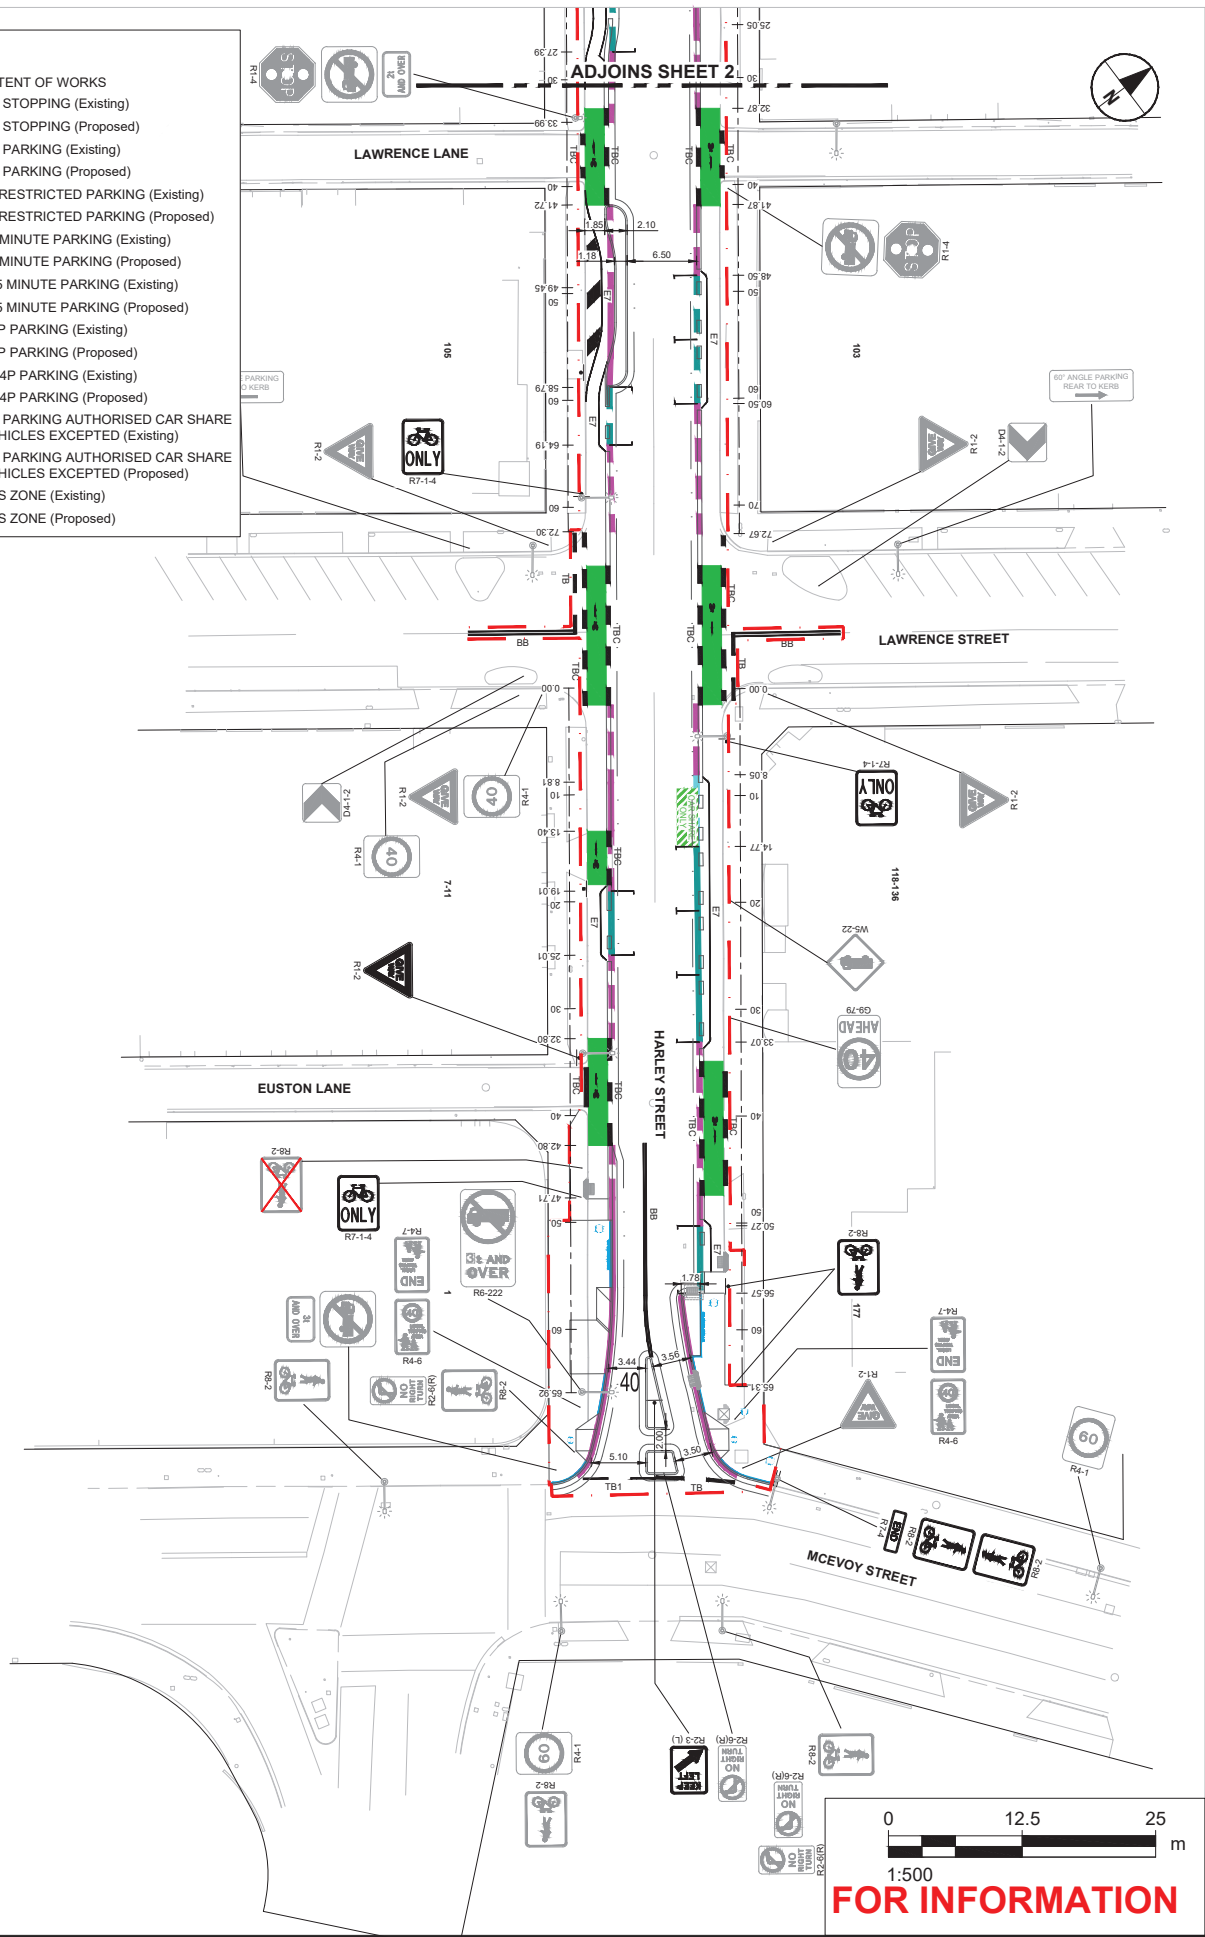

0 12.5 25 m

1:500

FOR INFORMATION

**GROUP 2-A
ACCELERATED BIKE NETWORK PROGRAM**

**TRAFFIC COMMITTEE PLAN
SHEET 3**

ASHMORE STREET, MITCHELL ROAD AND HARLEY STREET, ERSKINEVILLE, NSW
 Project No.: 60620833 Date: 15.01.2021 112

60620833-2A-SKE-1