

# **Attachment B7(j)(5)**

**Urban Design and Public Domain Study  
Appendix 7 Masterplan Drawings Part 5 –  
Waterloo Estate (South) – Land and  
Housing Corporation**





**Waterloo South Masterplan**  
Waterloo Estate, Waterloo, 2017

**3D VIEWS**  
Indicative CGI Cape Street facing north, Waterloo Village Green 1

Scale: 1:1000  
Date: 04/15/2018  
Time: 10:00 AM

Client: **QUALI 5006@A3**  
Project: **PP-9006-001**

Author: **TURNER**  
Date: 04/29/20  
Version: 01

Turner Urban & Landscape Architecture  
1000 University Ave, Waterloo, ON N2L 2G1  
Tel: 519-875-8888  
www.turnerurban.com






**Waterloo South Masterplan**  
Waterloo Estate, Waterloo, 2017

300 Views  
Indicator: C03 George Street pocket park facing north-west

Scale: 1:500  
Date: 26/9/20  
Project No: PP-900-003

Client: Waterloo City Council  
Project: Waterloo South Masterplan  
Phase: Urban Design  
Date: 26/9/20

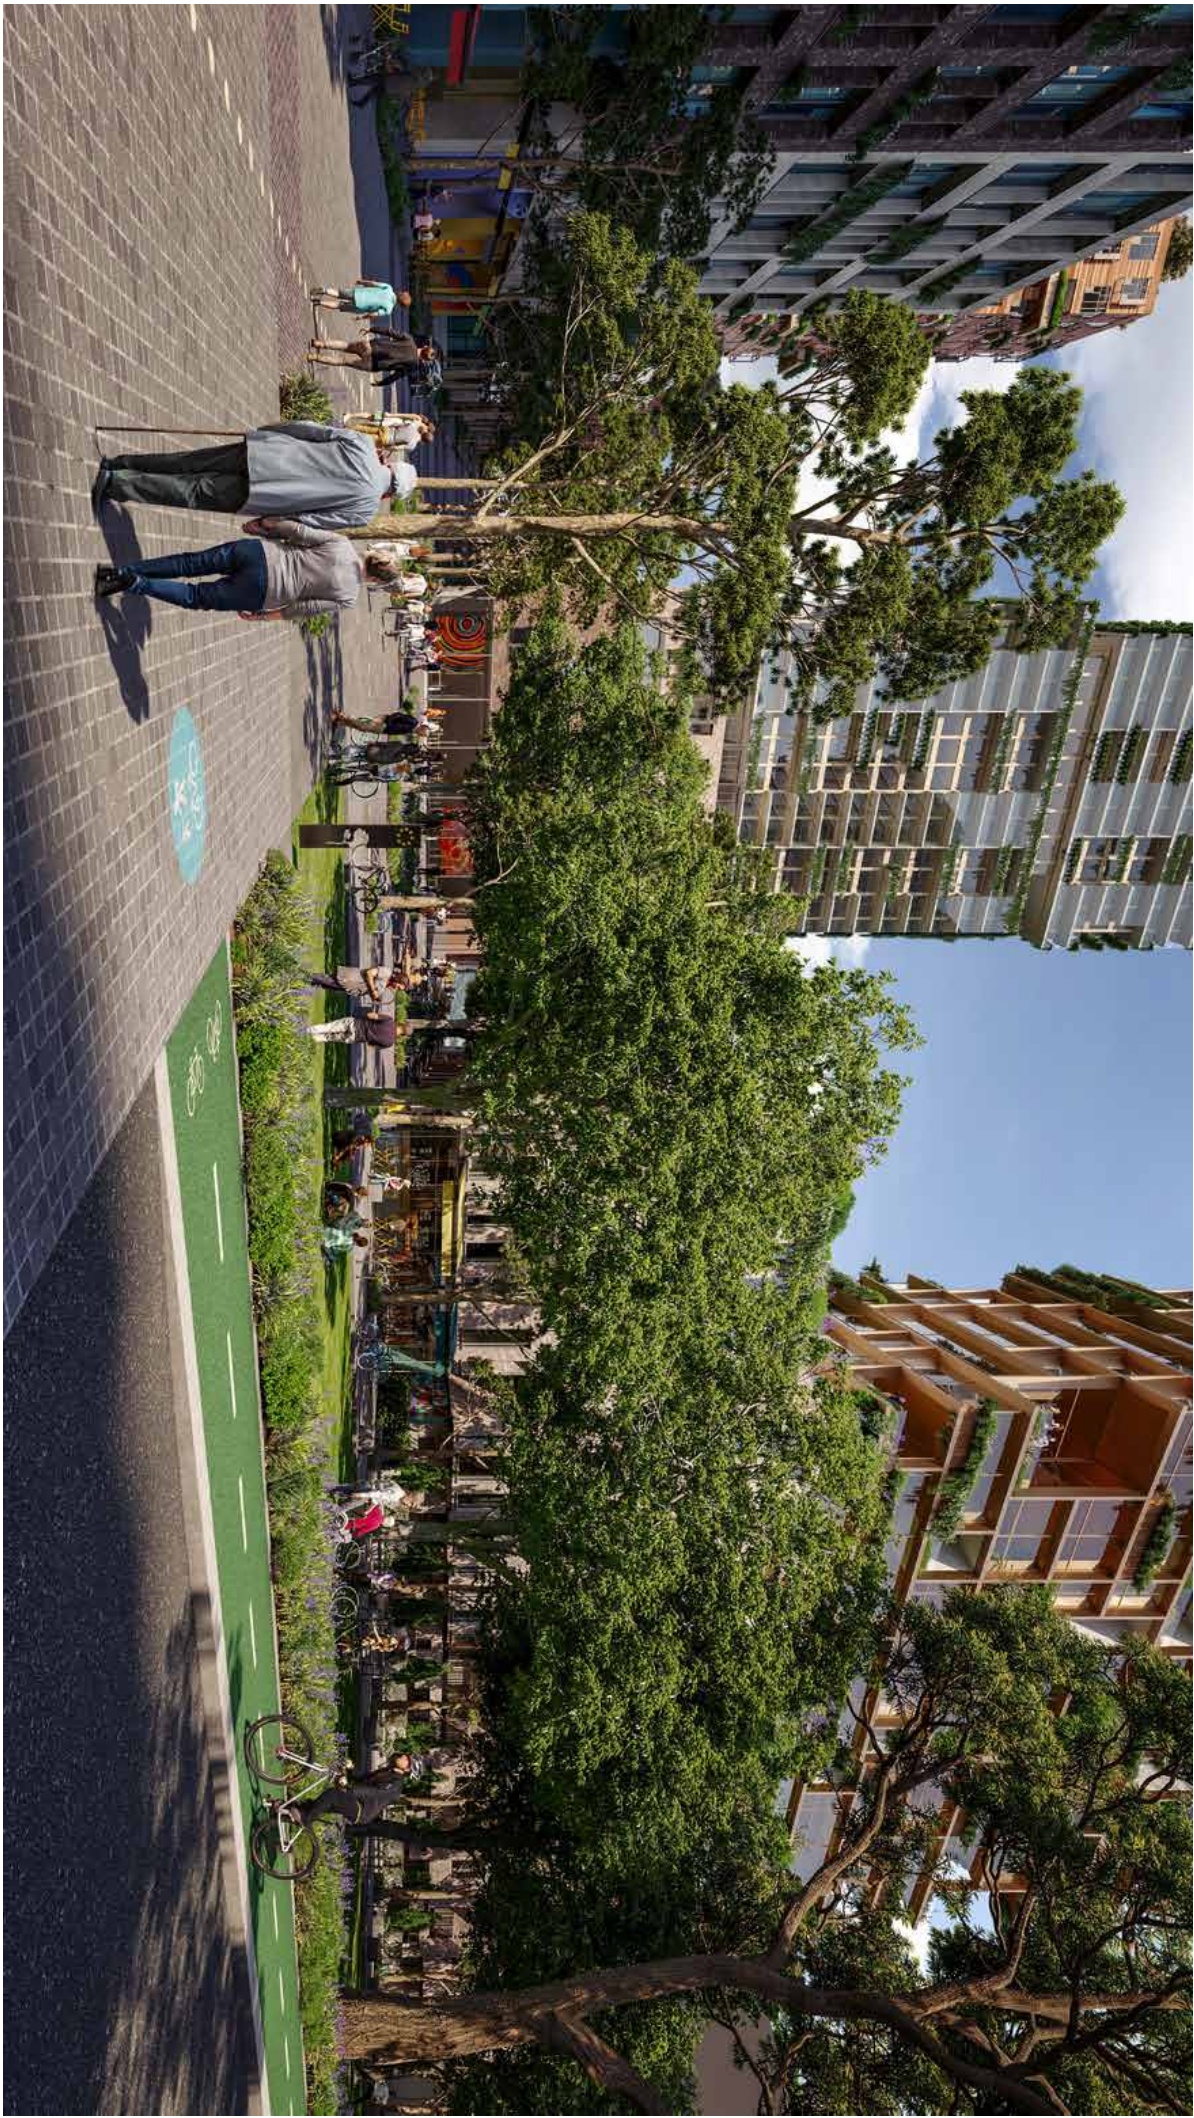

**Waterloo South Masterplan**  
Waterloo Estate, Waterloo, 2017

3D VIEWS  
Indicative CGI Waterloo Common facility east

Scale: 1:1000  
Date: 24/12/20  
© All Rights Reserved  
PP-9000-004



TURNER **limit** TREE SYSTEMS



**Waterloo South Masterplan**  
Waterloo Estate, Waterloo, 2017

320 Views  
Indicator: C01 Waterloo Village Green community garden

Scale: 0A1, 50%/A3  
Project No: P1-900-005  
Date: 26/2/20  
Sheet: 18 of 18

Client: Waterloo Region  
Turner Infrastructure  
Turner Infrastructure  
Turner Infrastructure





**Waterloo South Masterplan**  
Waterloo Estate, Waterloo, 2017

**3D VIEWS**  
Indicative CGI Waterloo Village Green facing north-west

Scale: 1:1000  
Date: 24.03.20  
© All Rights Reserved  
PP-900-006



**TURNER** **tribe**





**Waterloo South Masterplan**  
Waterloo Estate, Waterloo, 2017

**3D VIEWS**  
Indicative CGI Waterloo Common bicycling north-west activity area

Scale: 1:1000  
Date: 24.09.20  
North: 

©A/E/S/0% @A3 PP-900-007  
TURNER LINTAS PTB EYE  
TURNER LINTAS PTB EYE



**WATERLOO SOUTH MASTERPLAN**  
Waterloo South Masterplan  
Waterloo Estate, Waterloo, 2017

**3D VIEWS**  
Indicative CGI Waterloo Village Green 'Big Roof'

Scale:	1:100	Date:	24.03.20
Author:	Turner	Drawn:	Turner
Client:	W&A	Project:	PP-900-008
QA:	SA/SG/A3		

© Turner & Townsend 2020. All rights reserved. This drawing is the property of Turner & Townsend and is not to be reproduced, stored in a retrieval system, or transmitted in any form or by any means, electronic, mechanical, photocopying, recording, or by any information storage and retrieval system, without the prior written permission of Turner & Townsend.

**TURNER & TOWNSEND** **TRIBE**

